



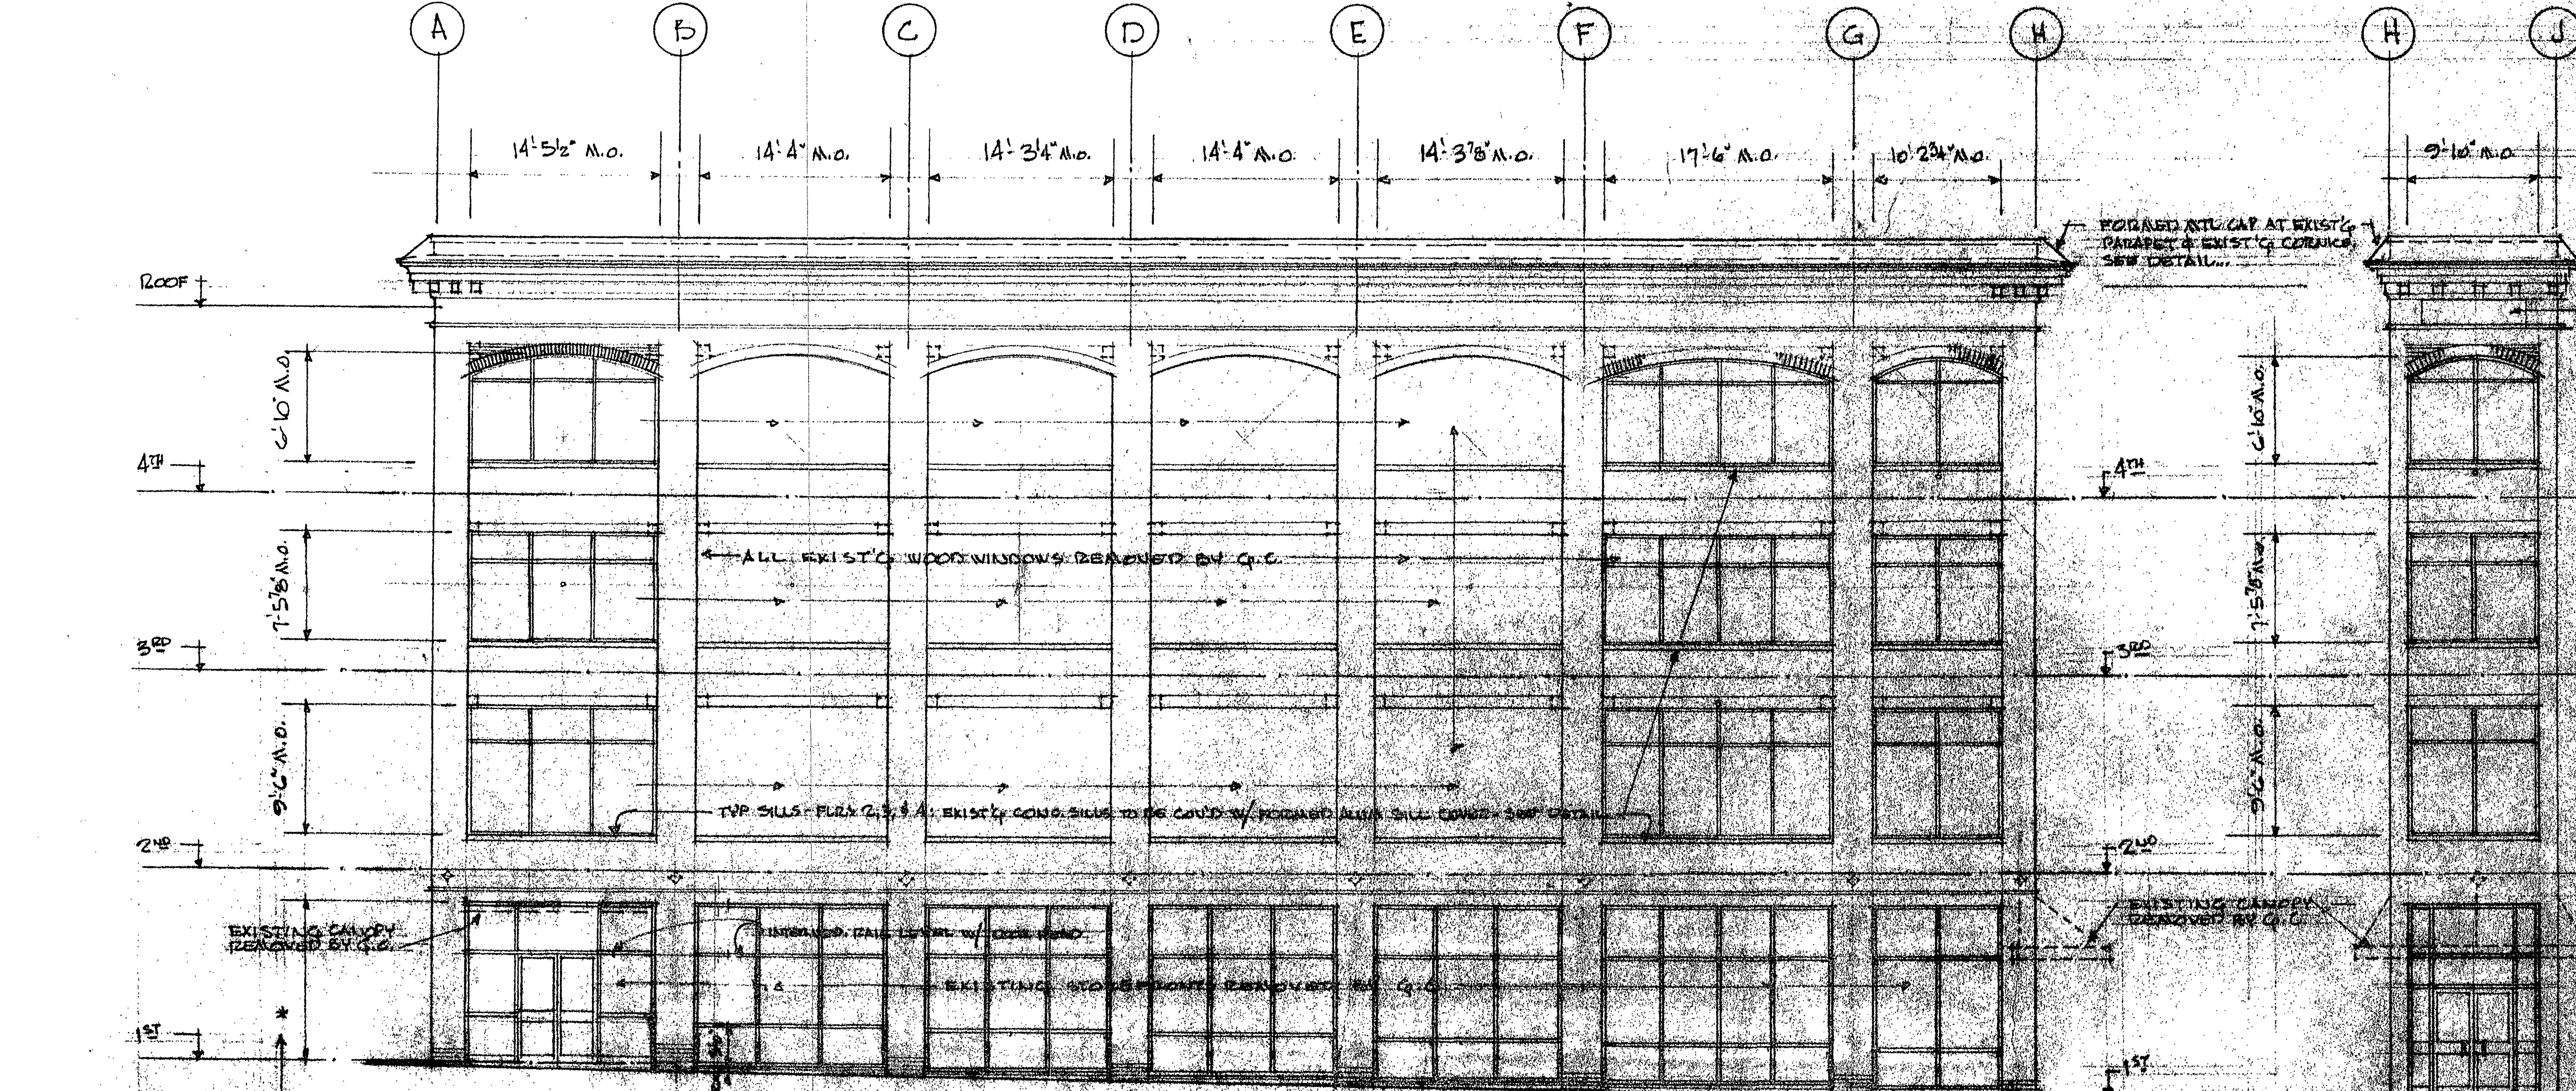


JEFFERSON ST. ^{1/2} EAST ELEVATION

FIRST FLOOR WINDOW HEAD VARIES FROM 12'-0" (A TO D) TO 14'-4" (H TO J), AROUND 12'-0" (Q TO R). ALL H.A.S. OPQS MUST BE VERIFIED BY WINDOW CONTRACTOR.

CORNER ELEVATION

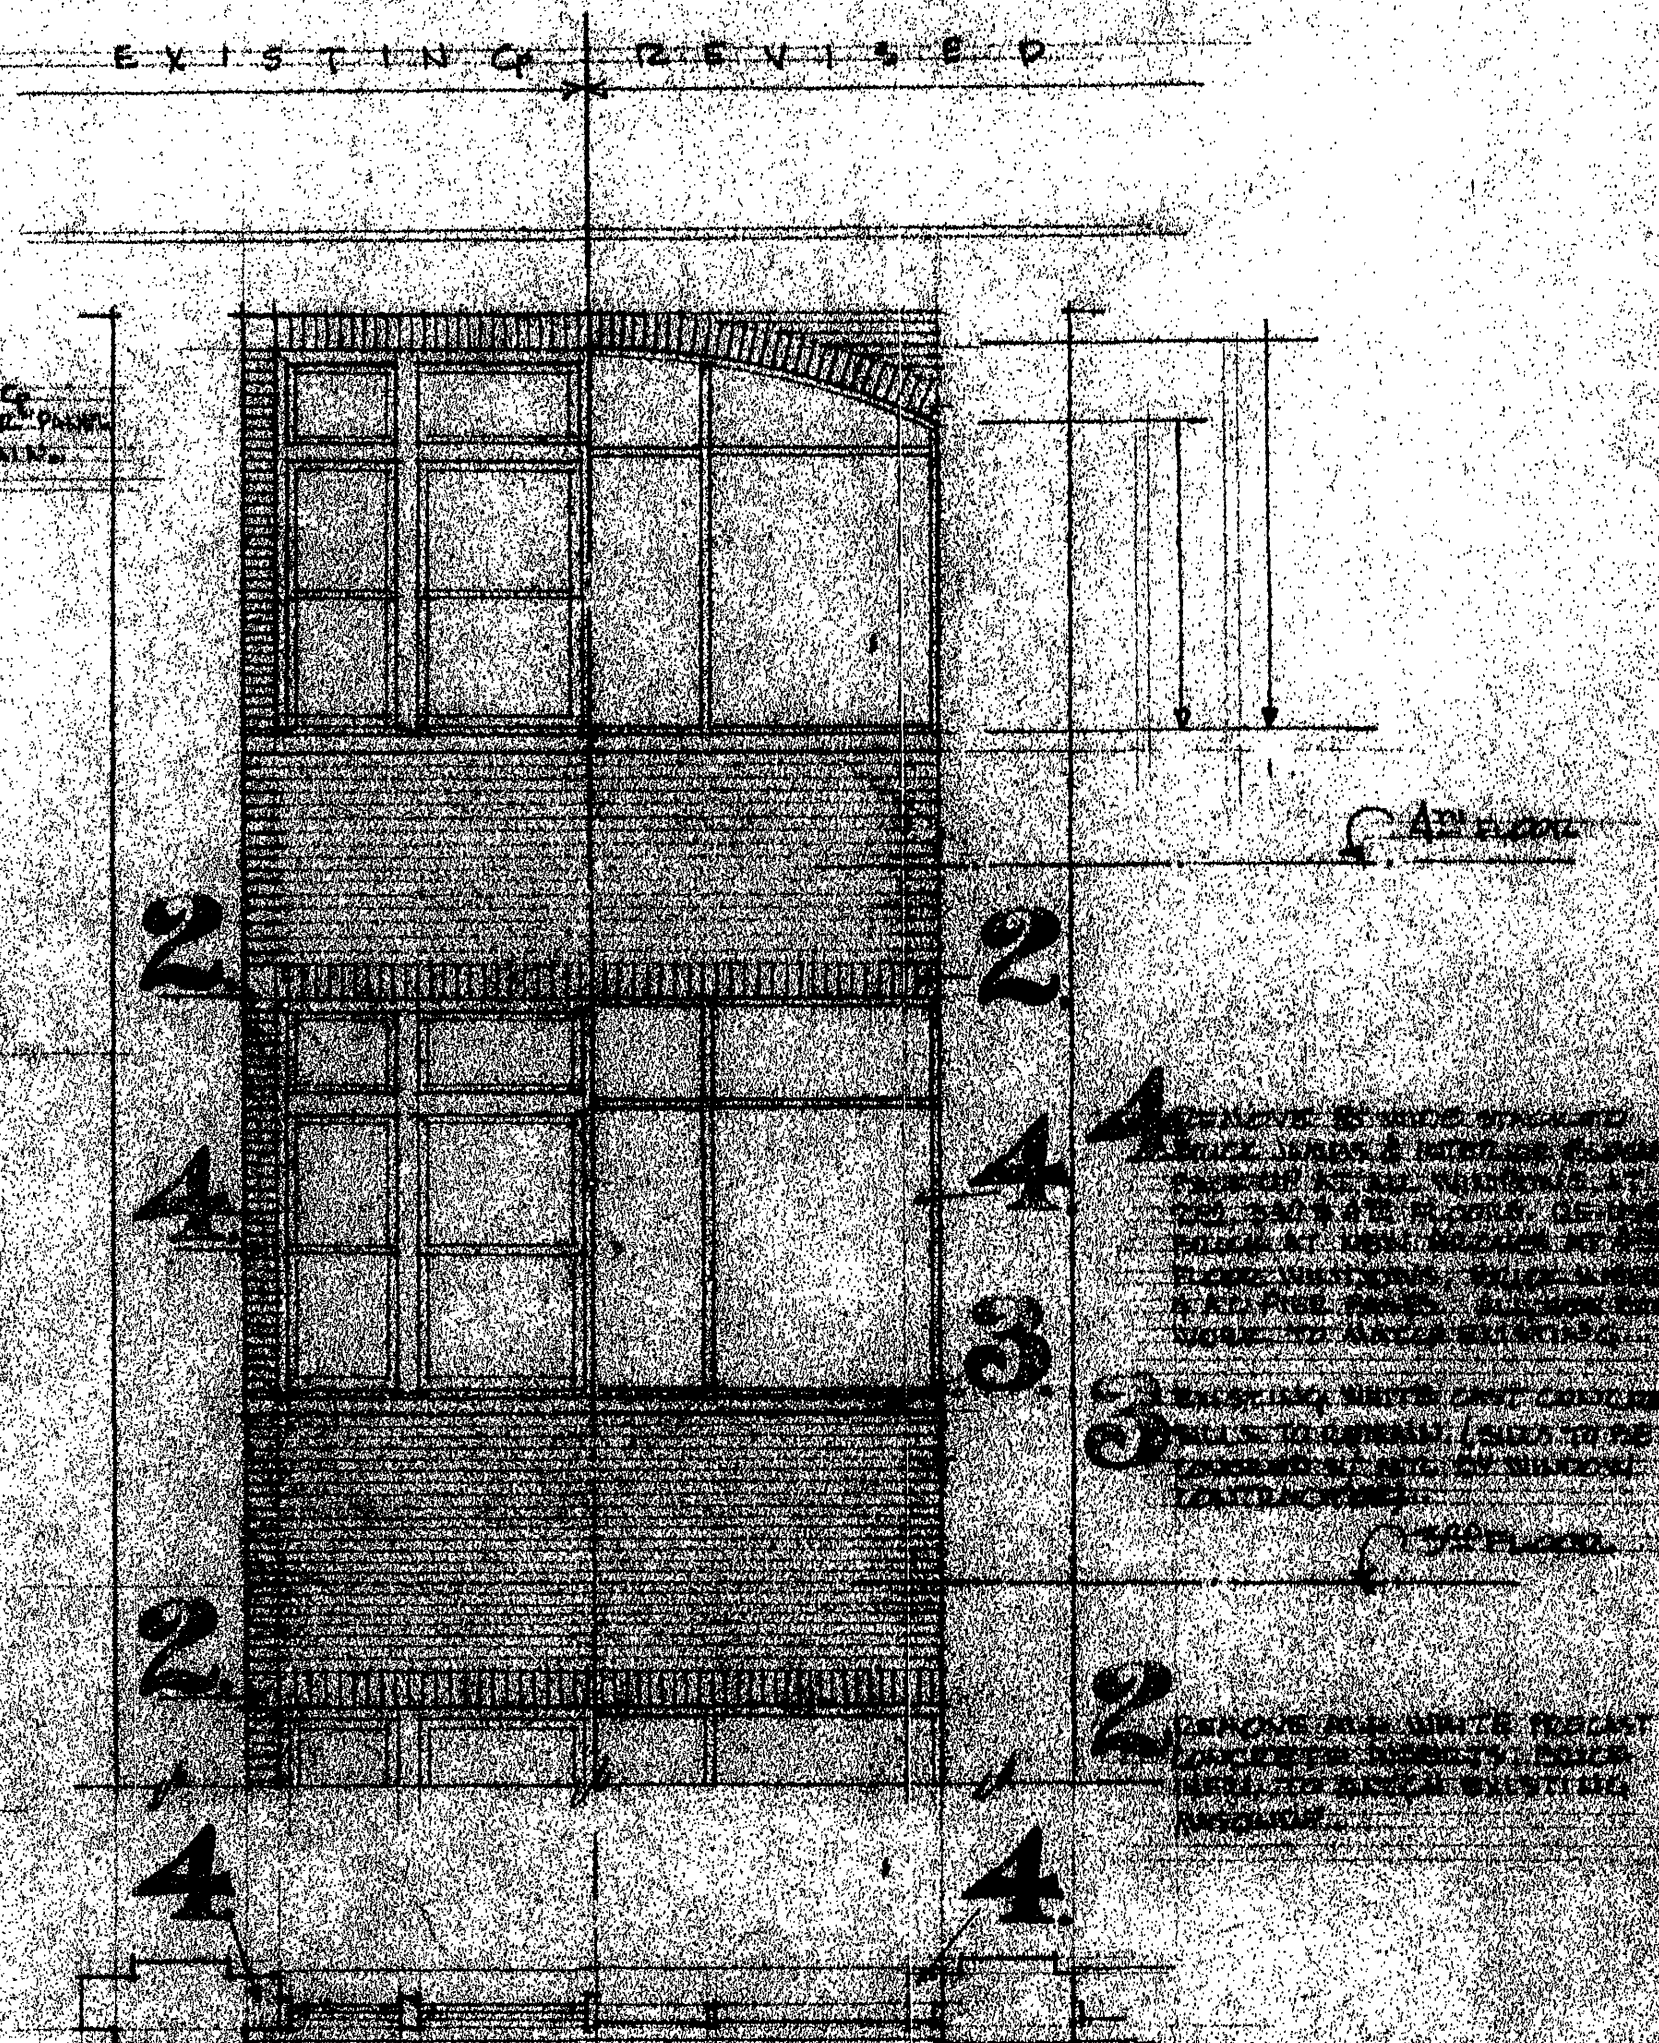


TYPICAL PLAN

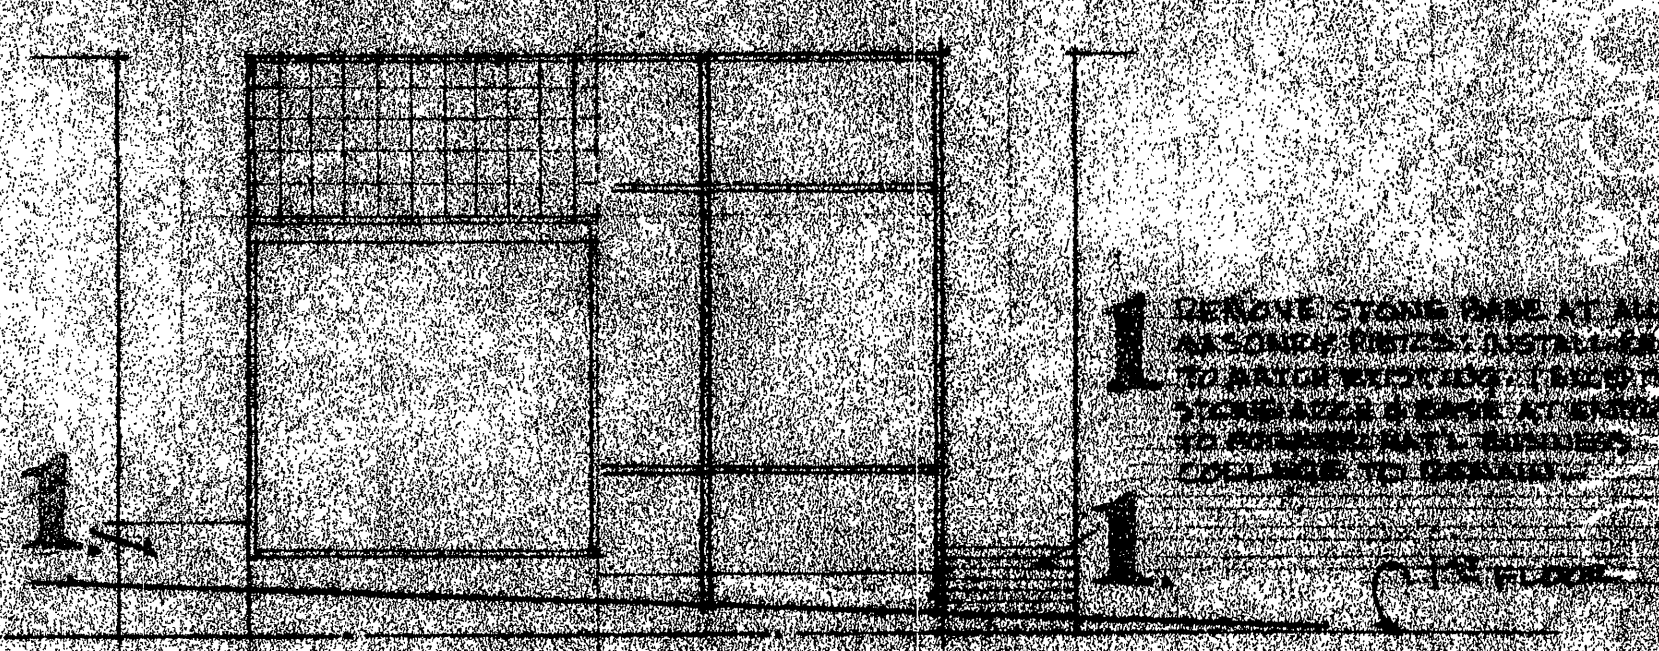

TYPICAL WINDOW PANEL ELEVATION


NORTH EAST CORNER ELEVATIONS

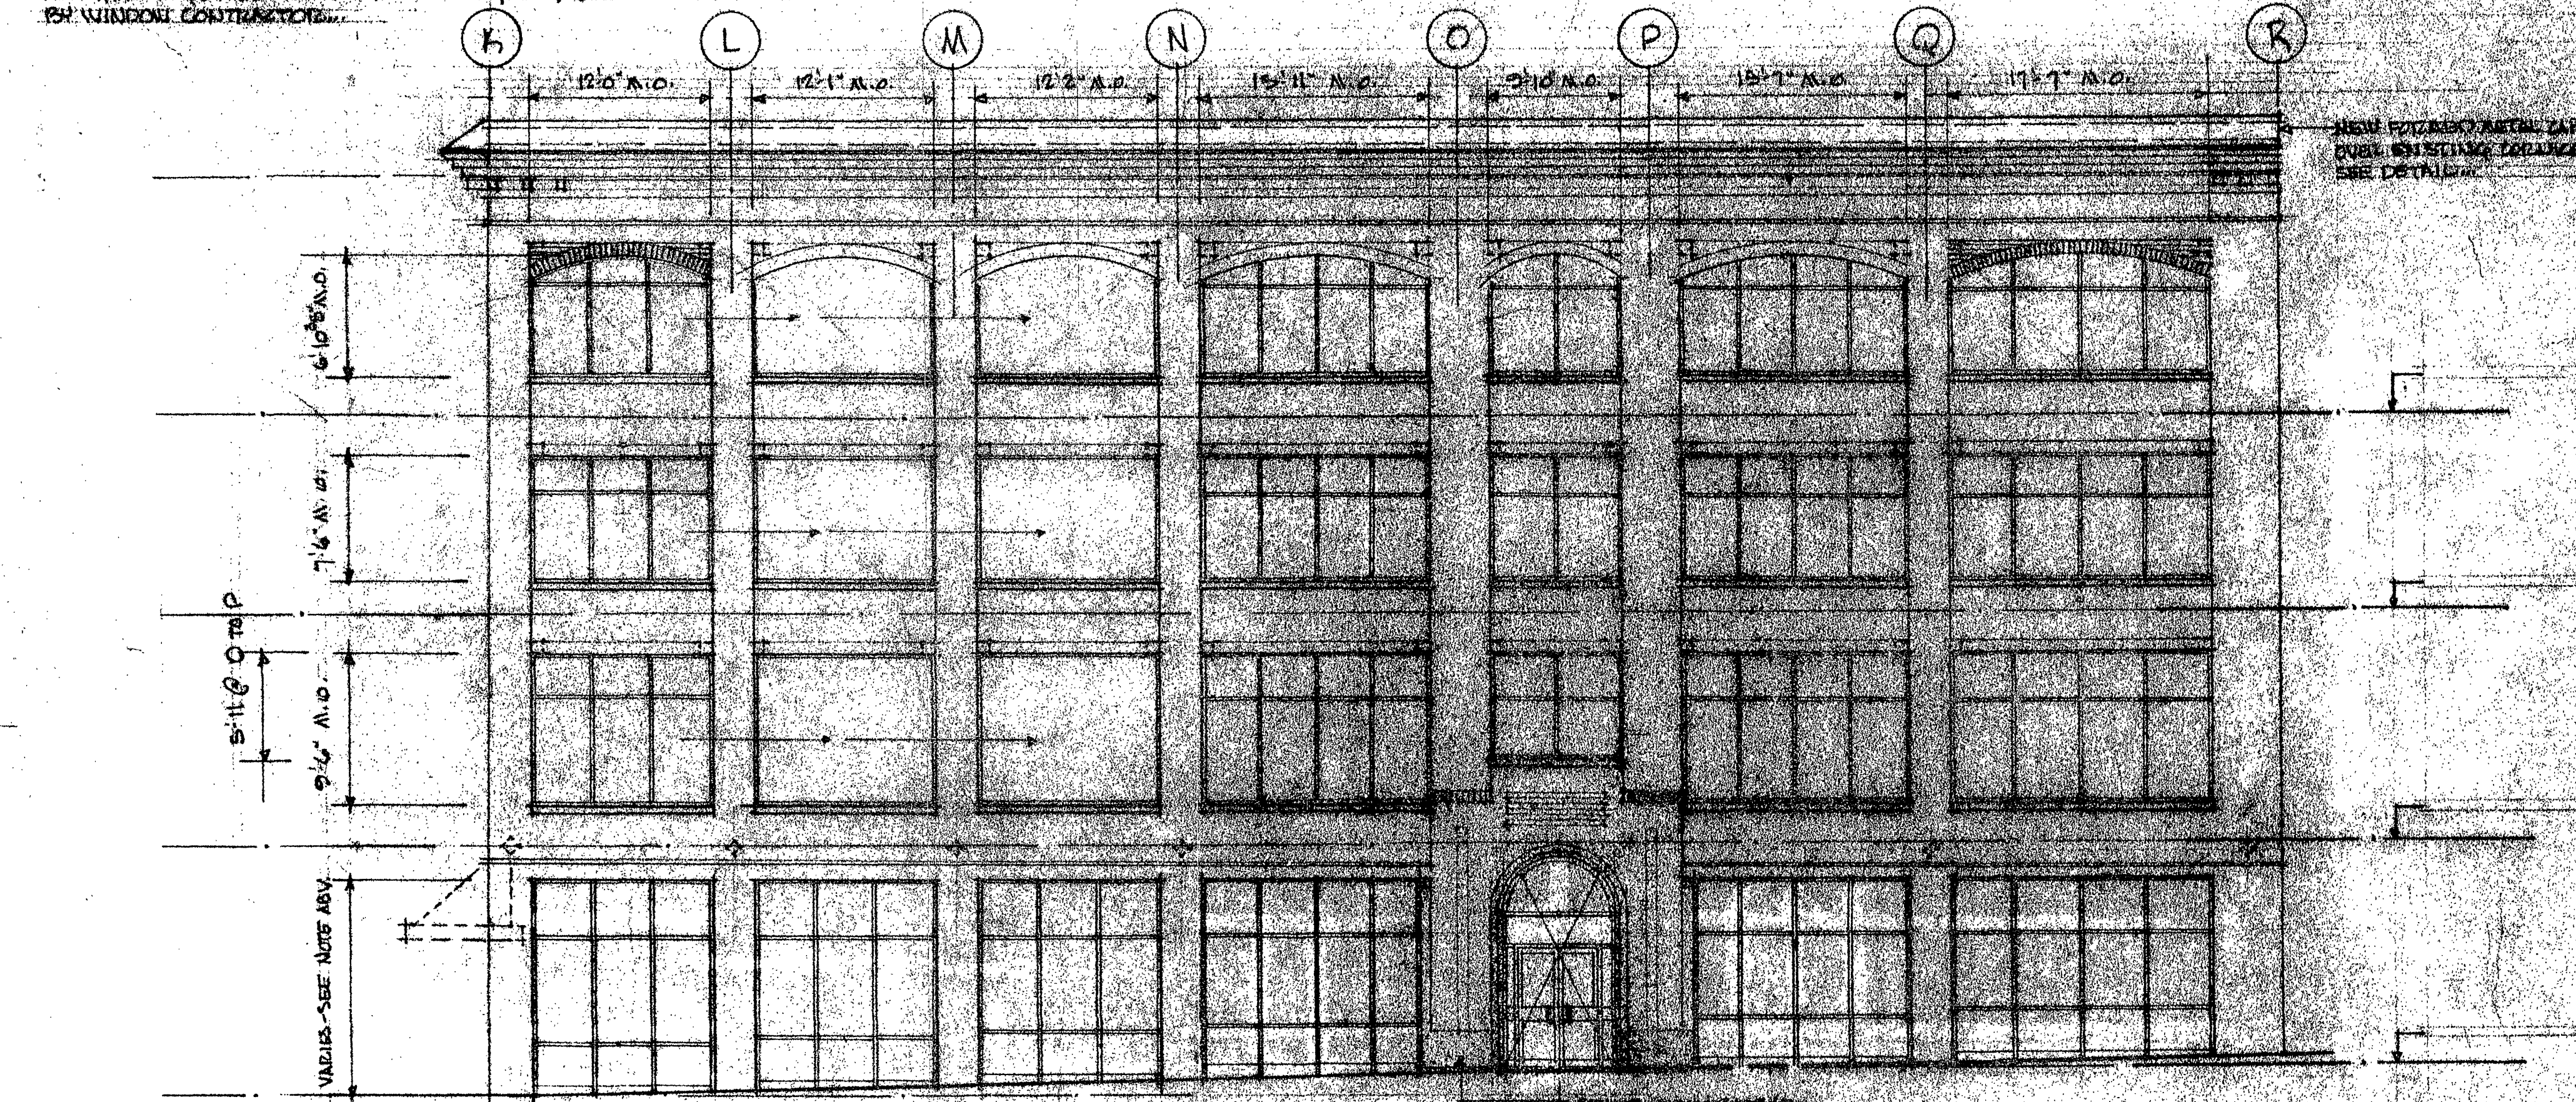

FRANKLIN RD. ^{1/2} NORTH ELEVATION

RENOVATION & ALTERATIONS TO	DATE
