


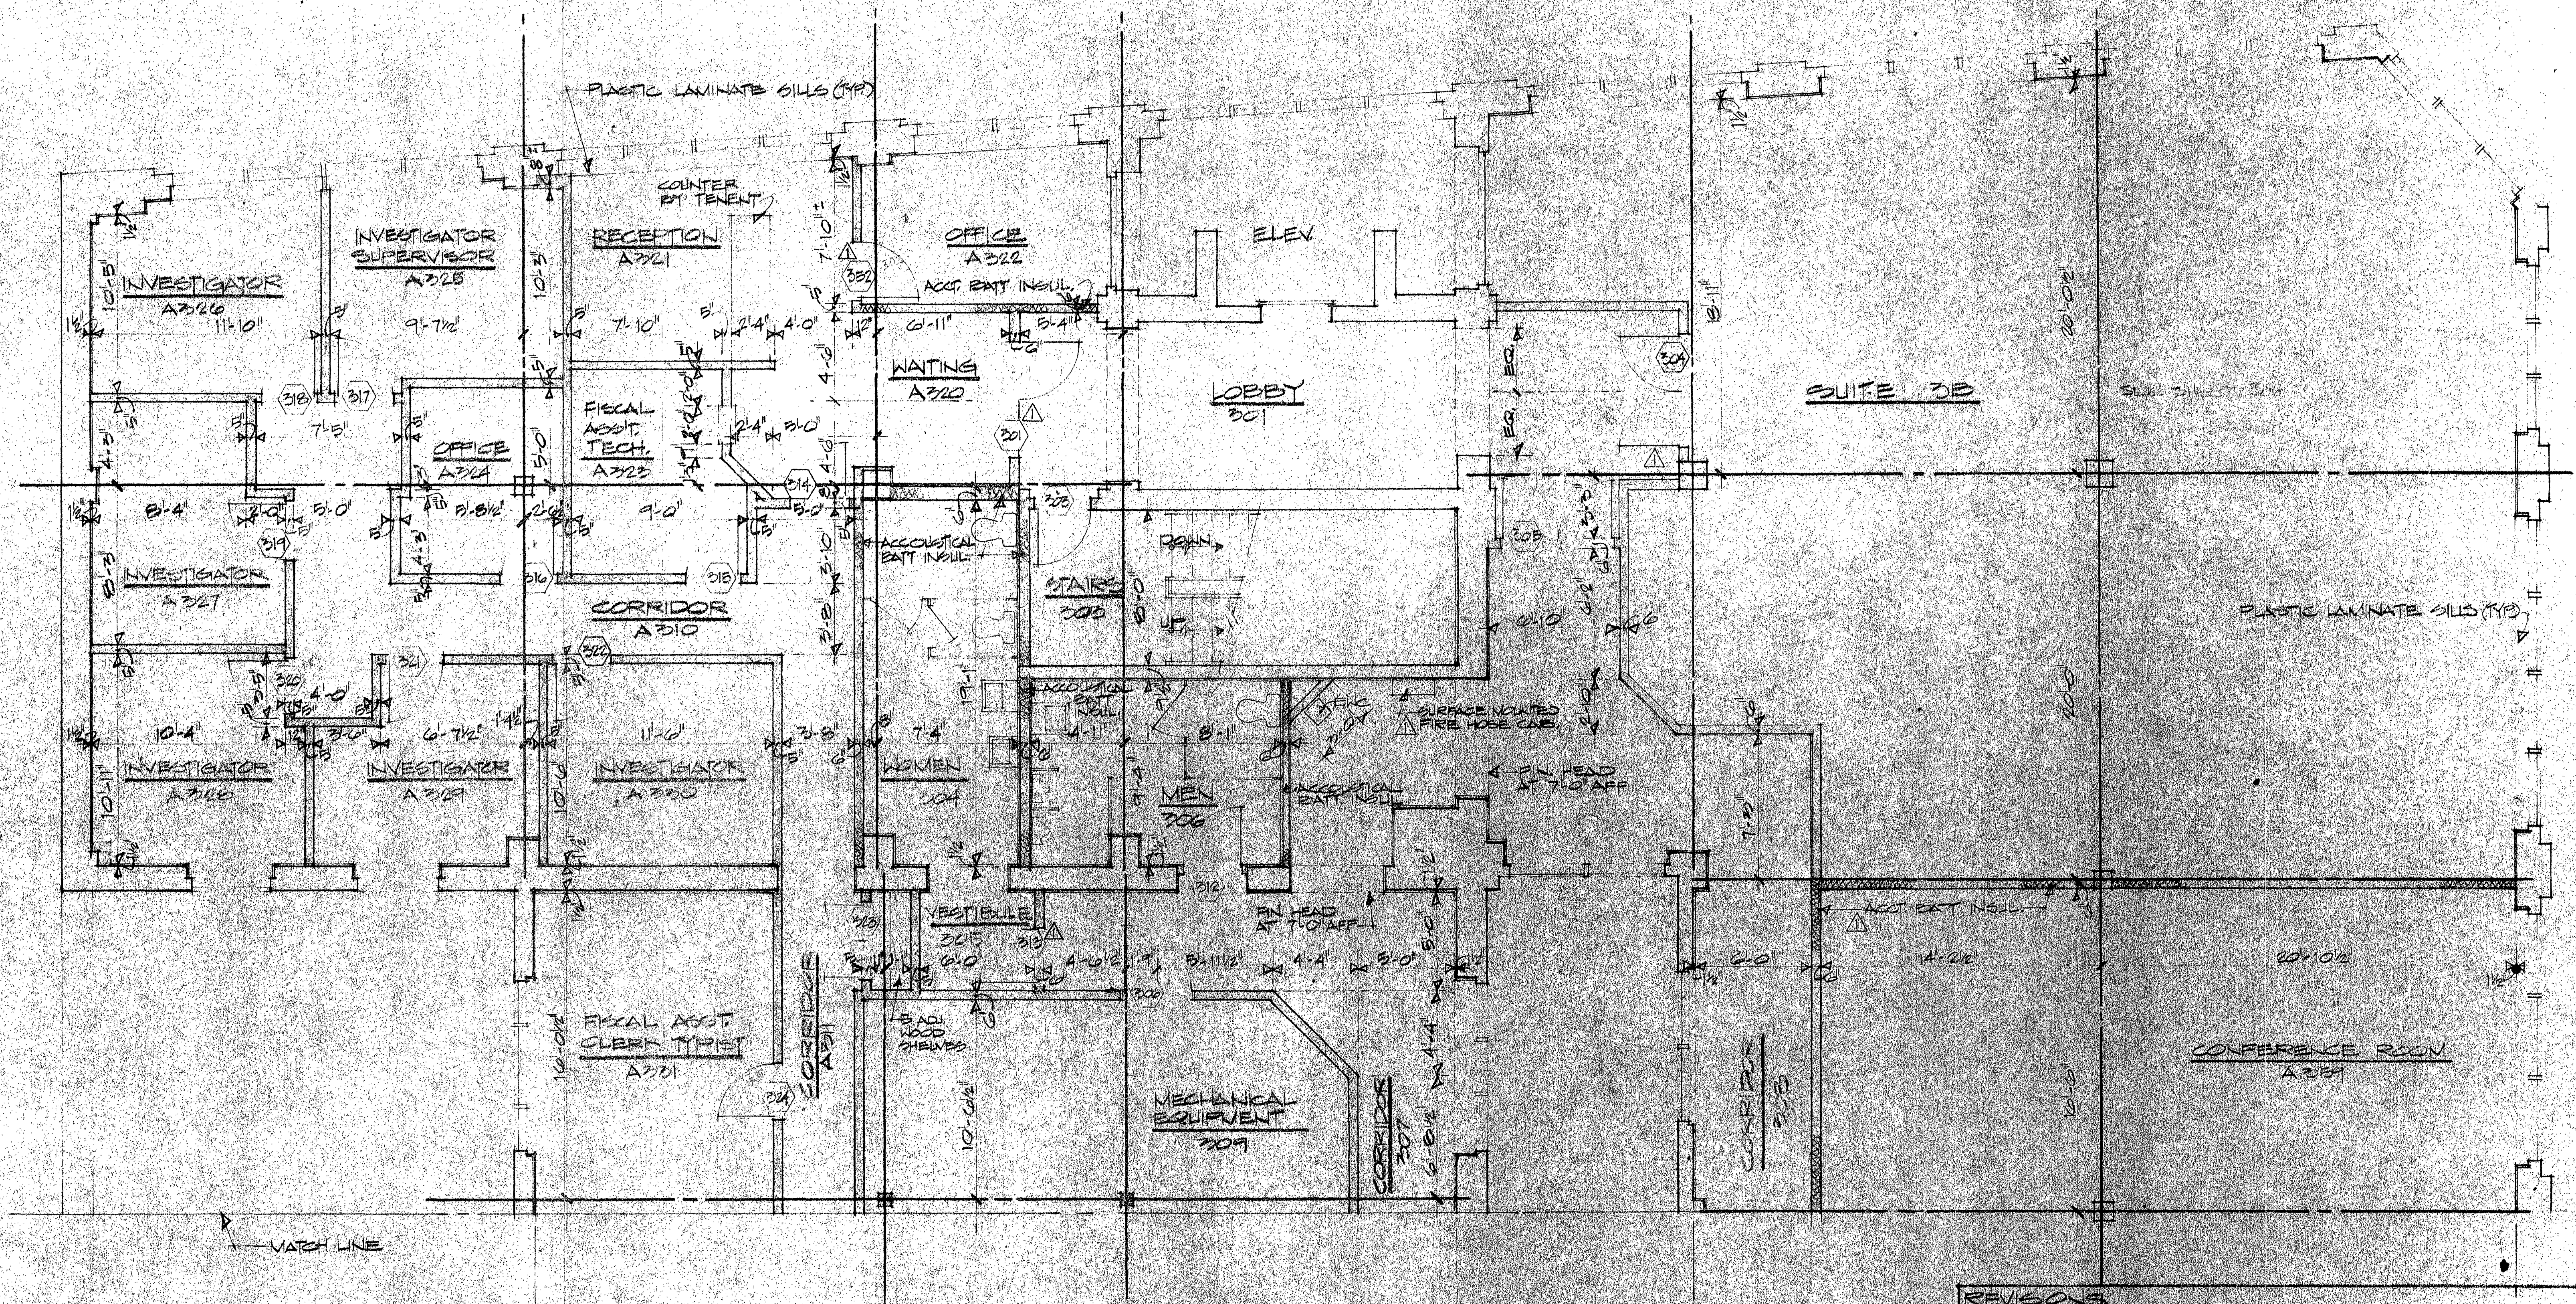

THIRD FLOOR PLAN - NORTH

1/4" = 1'-0"

APPROVED FOR CONSTRUCTION
BY
DEPARTMENT OF SOCIAL SERVICES
CHILD SUPPORT ENFORCEMENT DIVISION
COMMONWEALTH OF VIRGINIA

REVISIONS	
16 JUN 87	• ACT. PART INSL. ADDED TO WALLS OF ENTIRE ADMIN. SUITE & LARGE CONF. RM. (A351) • NEW WALLS POURED • DOOR #344 RELOCATED • FIRE HOSE CABINETS LOCATED • DIM. G. ENTRY TO ADMIN. SUITE REV. • DOOR #301 & #304 TO SWING IN DIR. OF EGRESS • DOOR #304 RELOCATED • DOOR #301 ELIMINATED • DOOR #318, #319, #322, HALLWAY SET #4 ELIMINATED • ACT. PART INSL. ADDED TO TENANT WALL OF CORRIDOR #307.
19 JAN 87	• ADDITION OF DOOR #333
12 FEB 87	• WALLS ADDED TO ENCLOSE SPACES A353 & A356 • DOORS 354 & 355 ADDED • RM. NAMES CHANGED A349 A350
RENOVATION & ALTERATIONS TO COULTER BLDG. & NATL. BUSINESS CCL JEFFERSON ST. AT FRANKLIN RD., ROANOKE, VA.	
MARTIN BROO, CONTRACTORS, INC. ROANOKE, VIRGINIA	
DATE	19 JAN 87
SHEET	300