


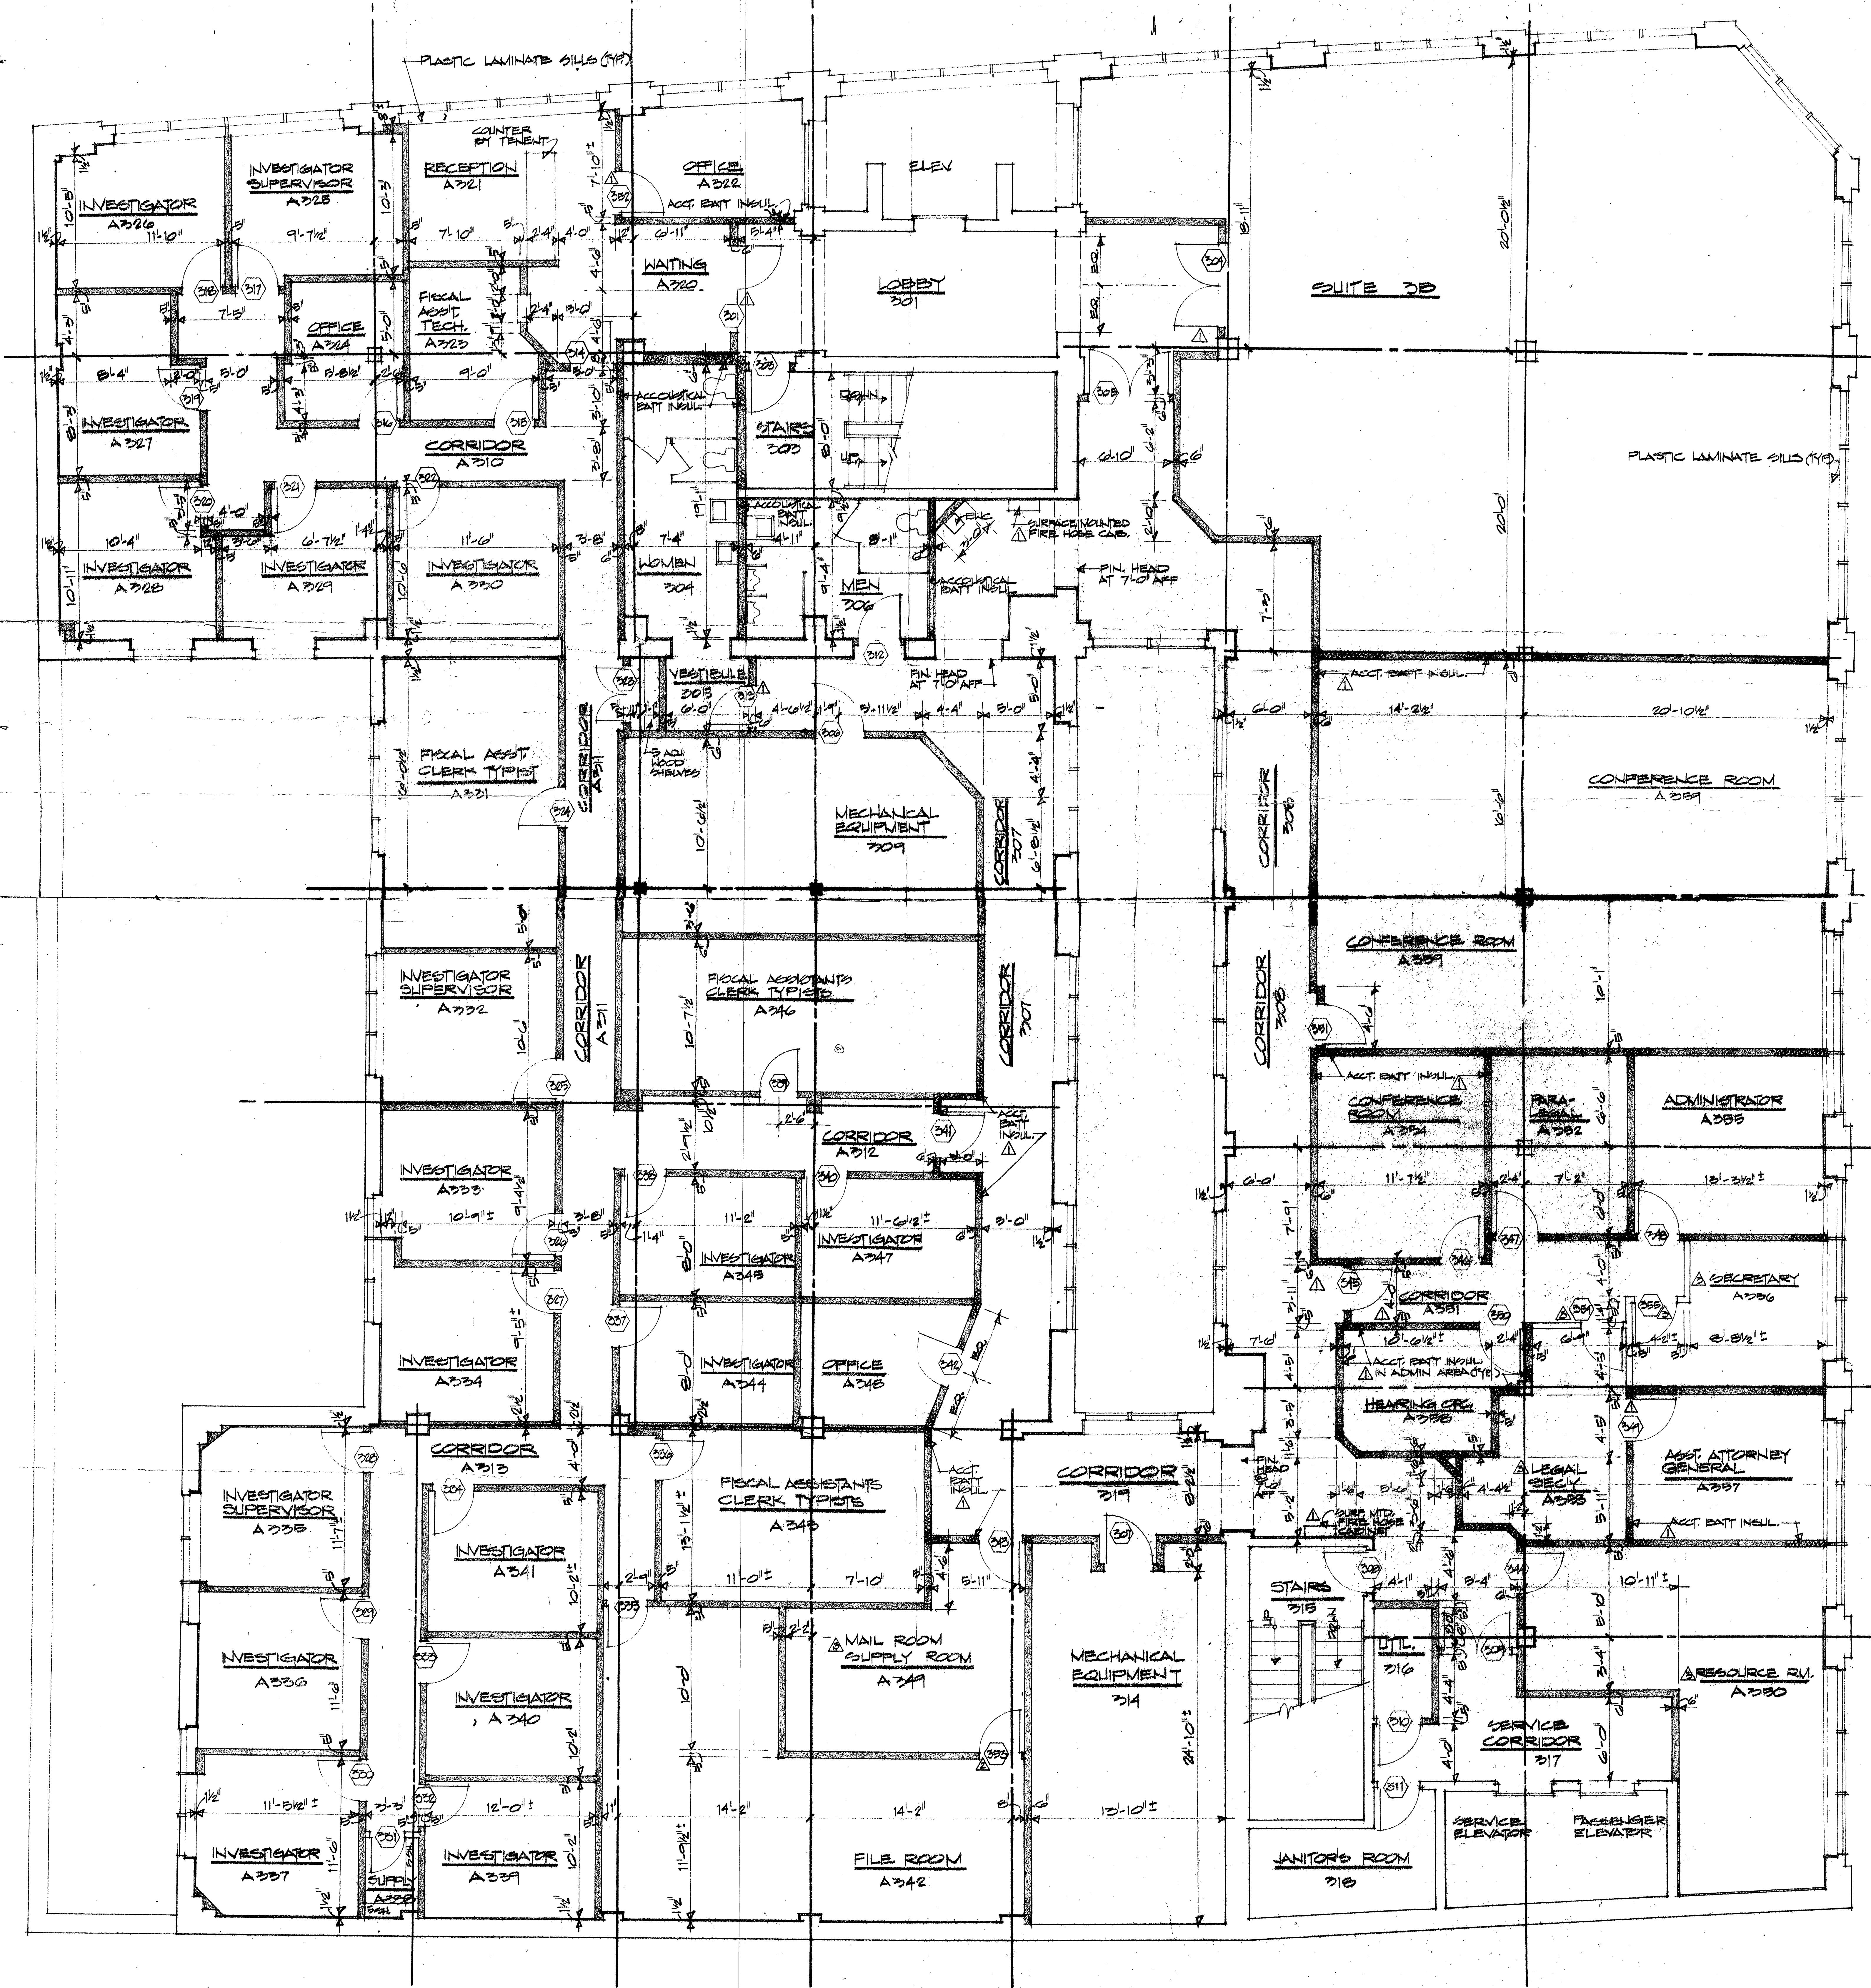

THIRD FLOOR PLAN - SOUTH

1/4" = 1'-0"

RENOVATION & ALTERATIONS TO COULTER BLDG. & NATL. BUSINESS COL. JEFFERSON STREET AT FRANKLIN RD. ROANOKE, VA		DATE JANUARY
MARTIN BROS. CONTRACTORS, INC. ROANOKE, VIRGINIA		SHEET 301