


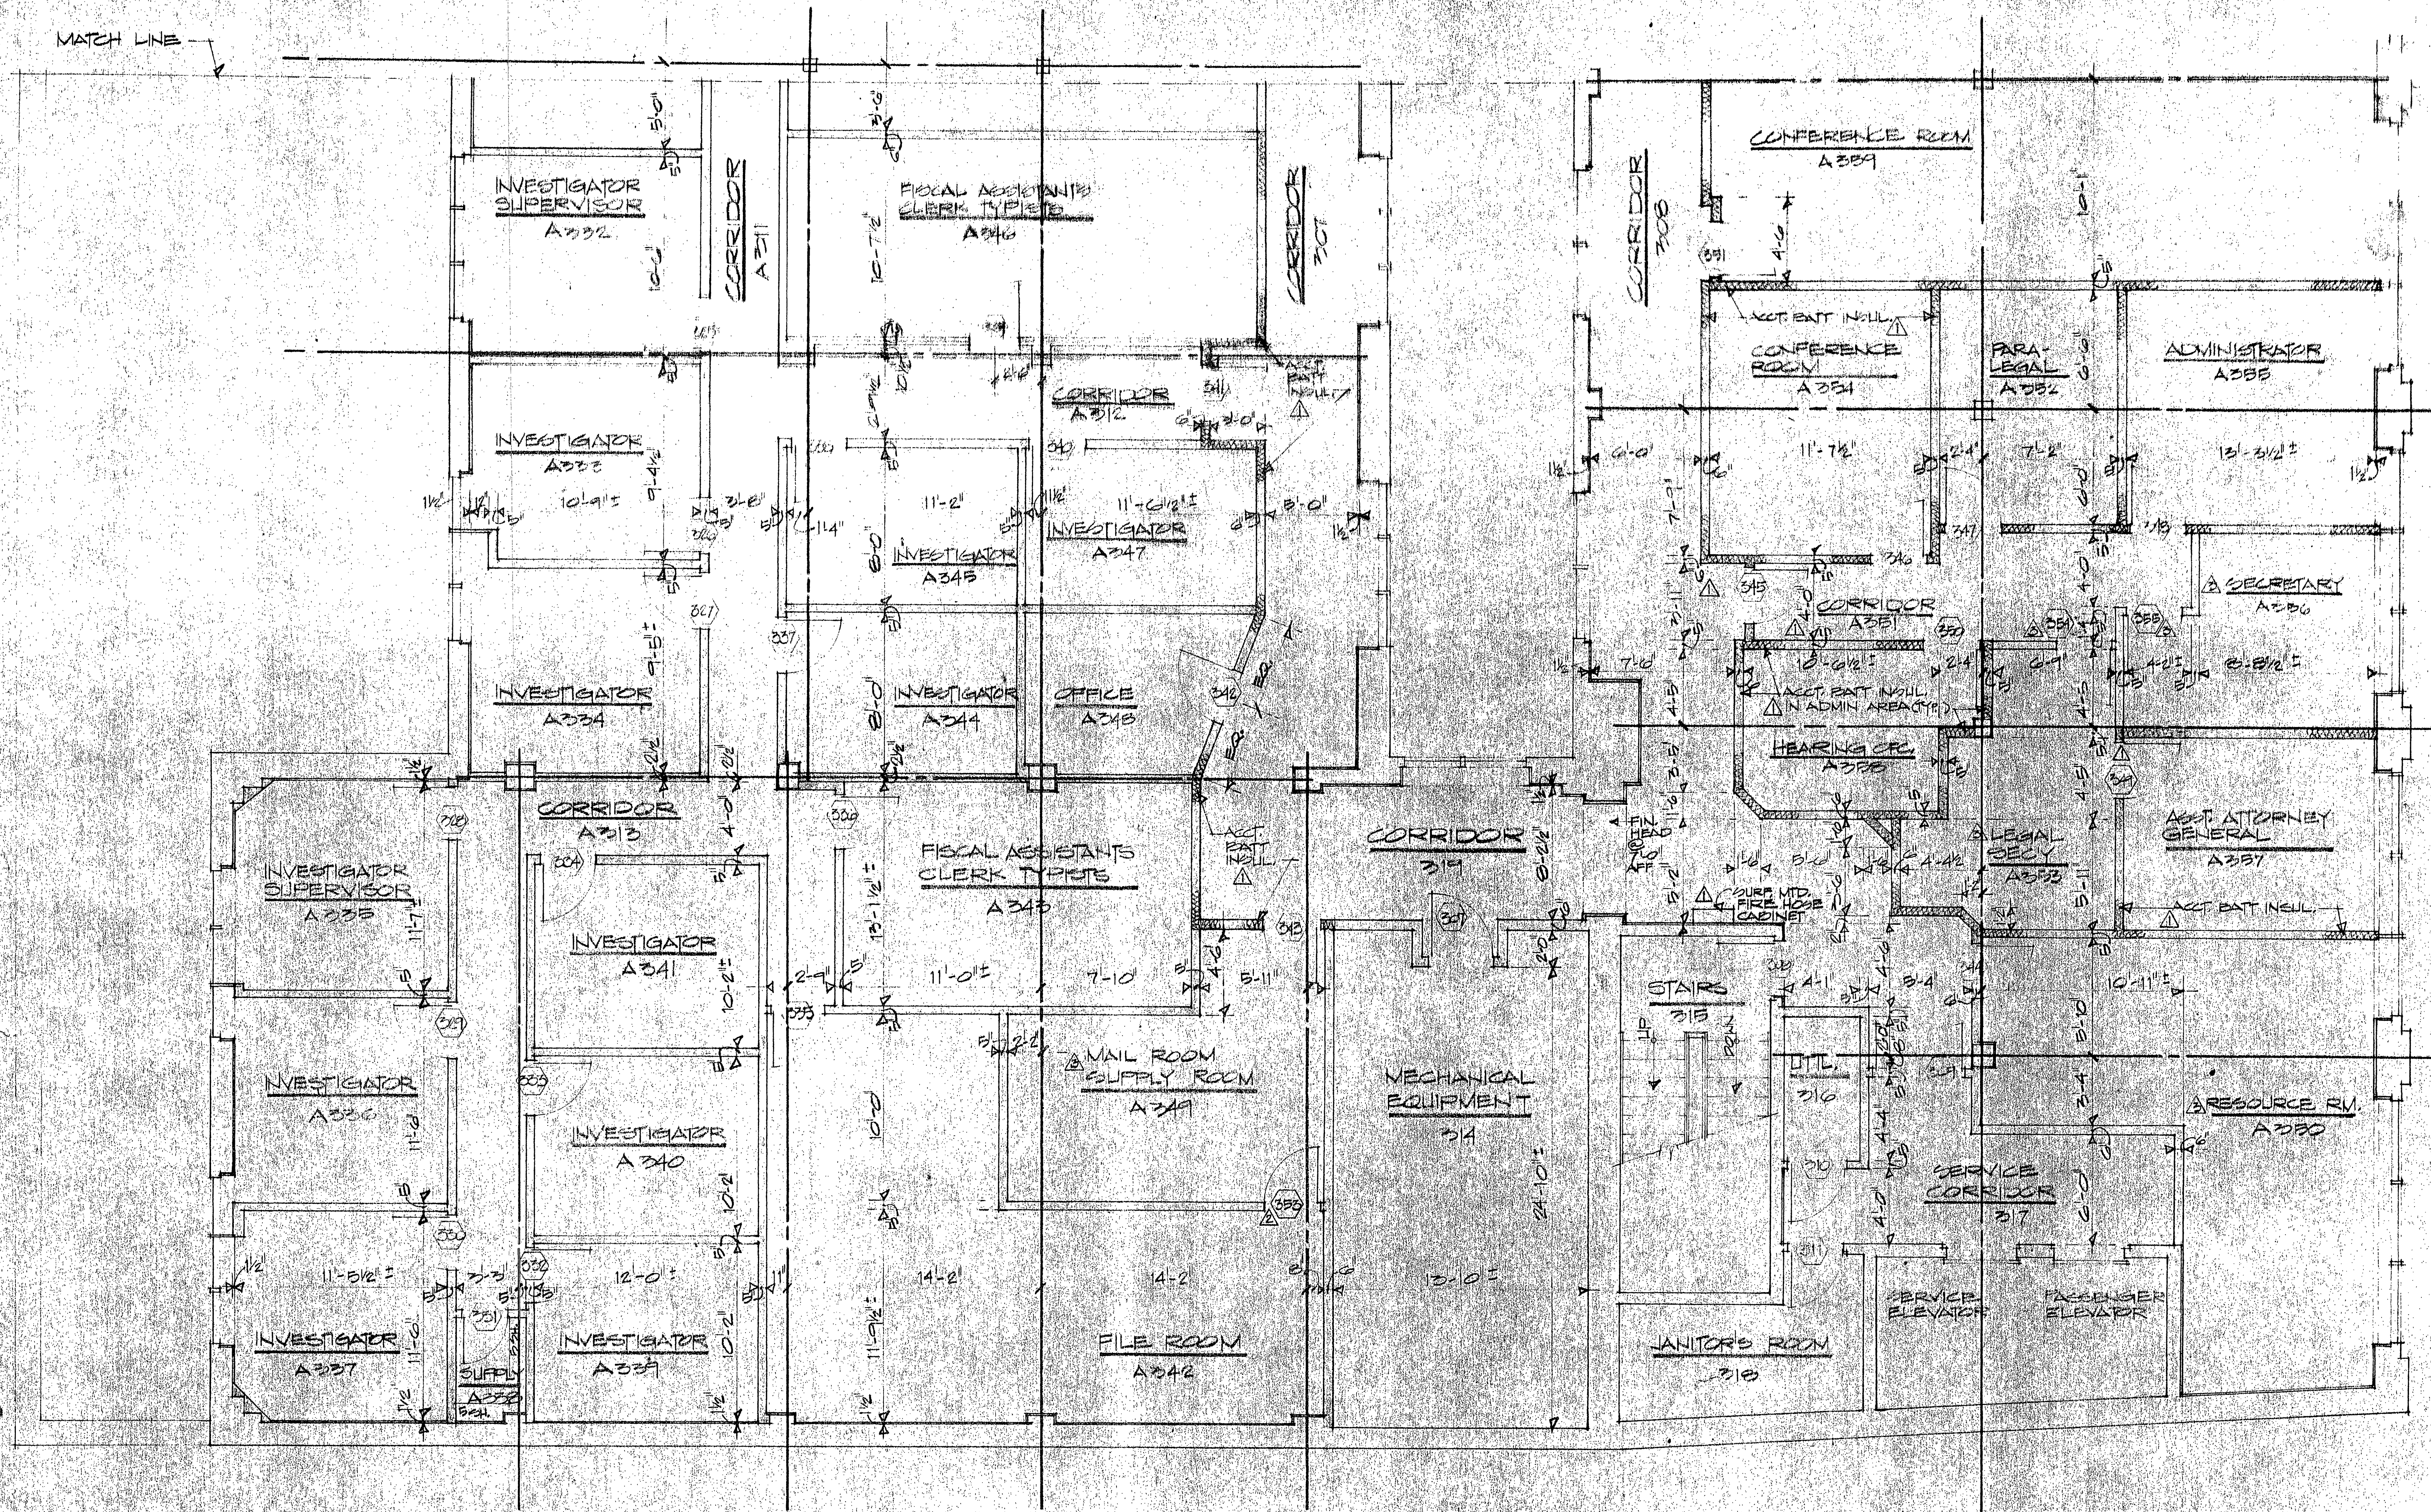

THIRD FLOOR PLAN - SOUTH  
1/4" = 1'-0"

|   |                |
|---|----------------|
| RENOVATION & ALTERATIONS TO<br>COULTER BLDG. & NATL. BUSINESS CEN.<br>JEFFERSON STREET AT FRANKLIN RD. ROANOKE, VA | DATE<br>JAN 87 |
| MARTIN BROS. CONTRACTORS INC.<br>ROANOKE, VIRGINIA                                                                 | SHEET<br>301   |