


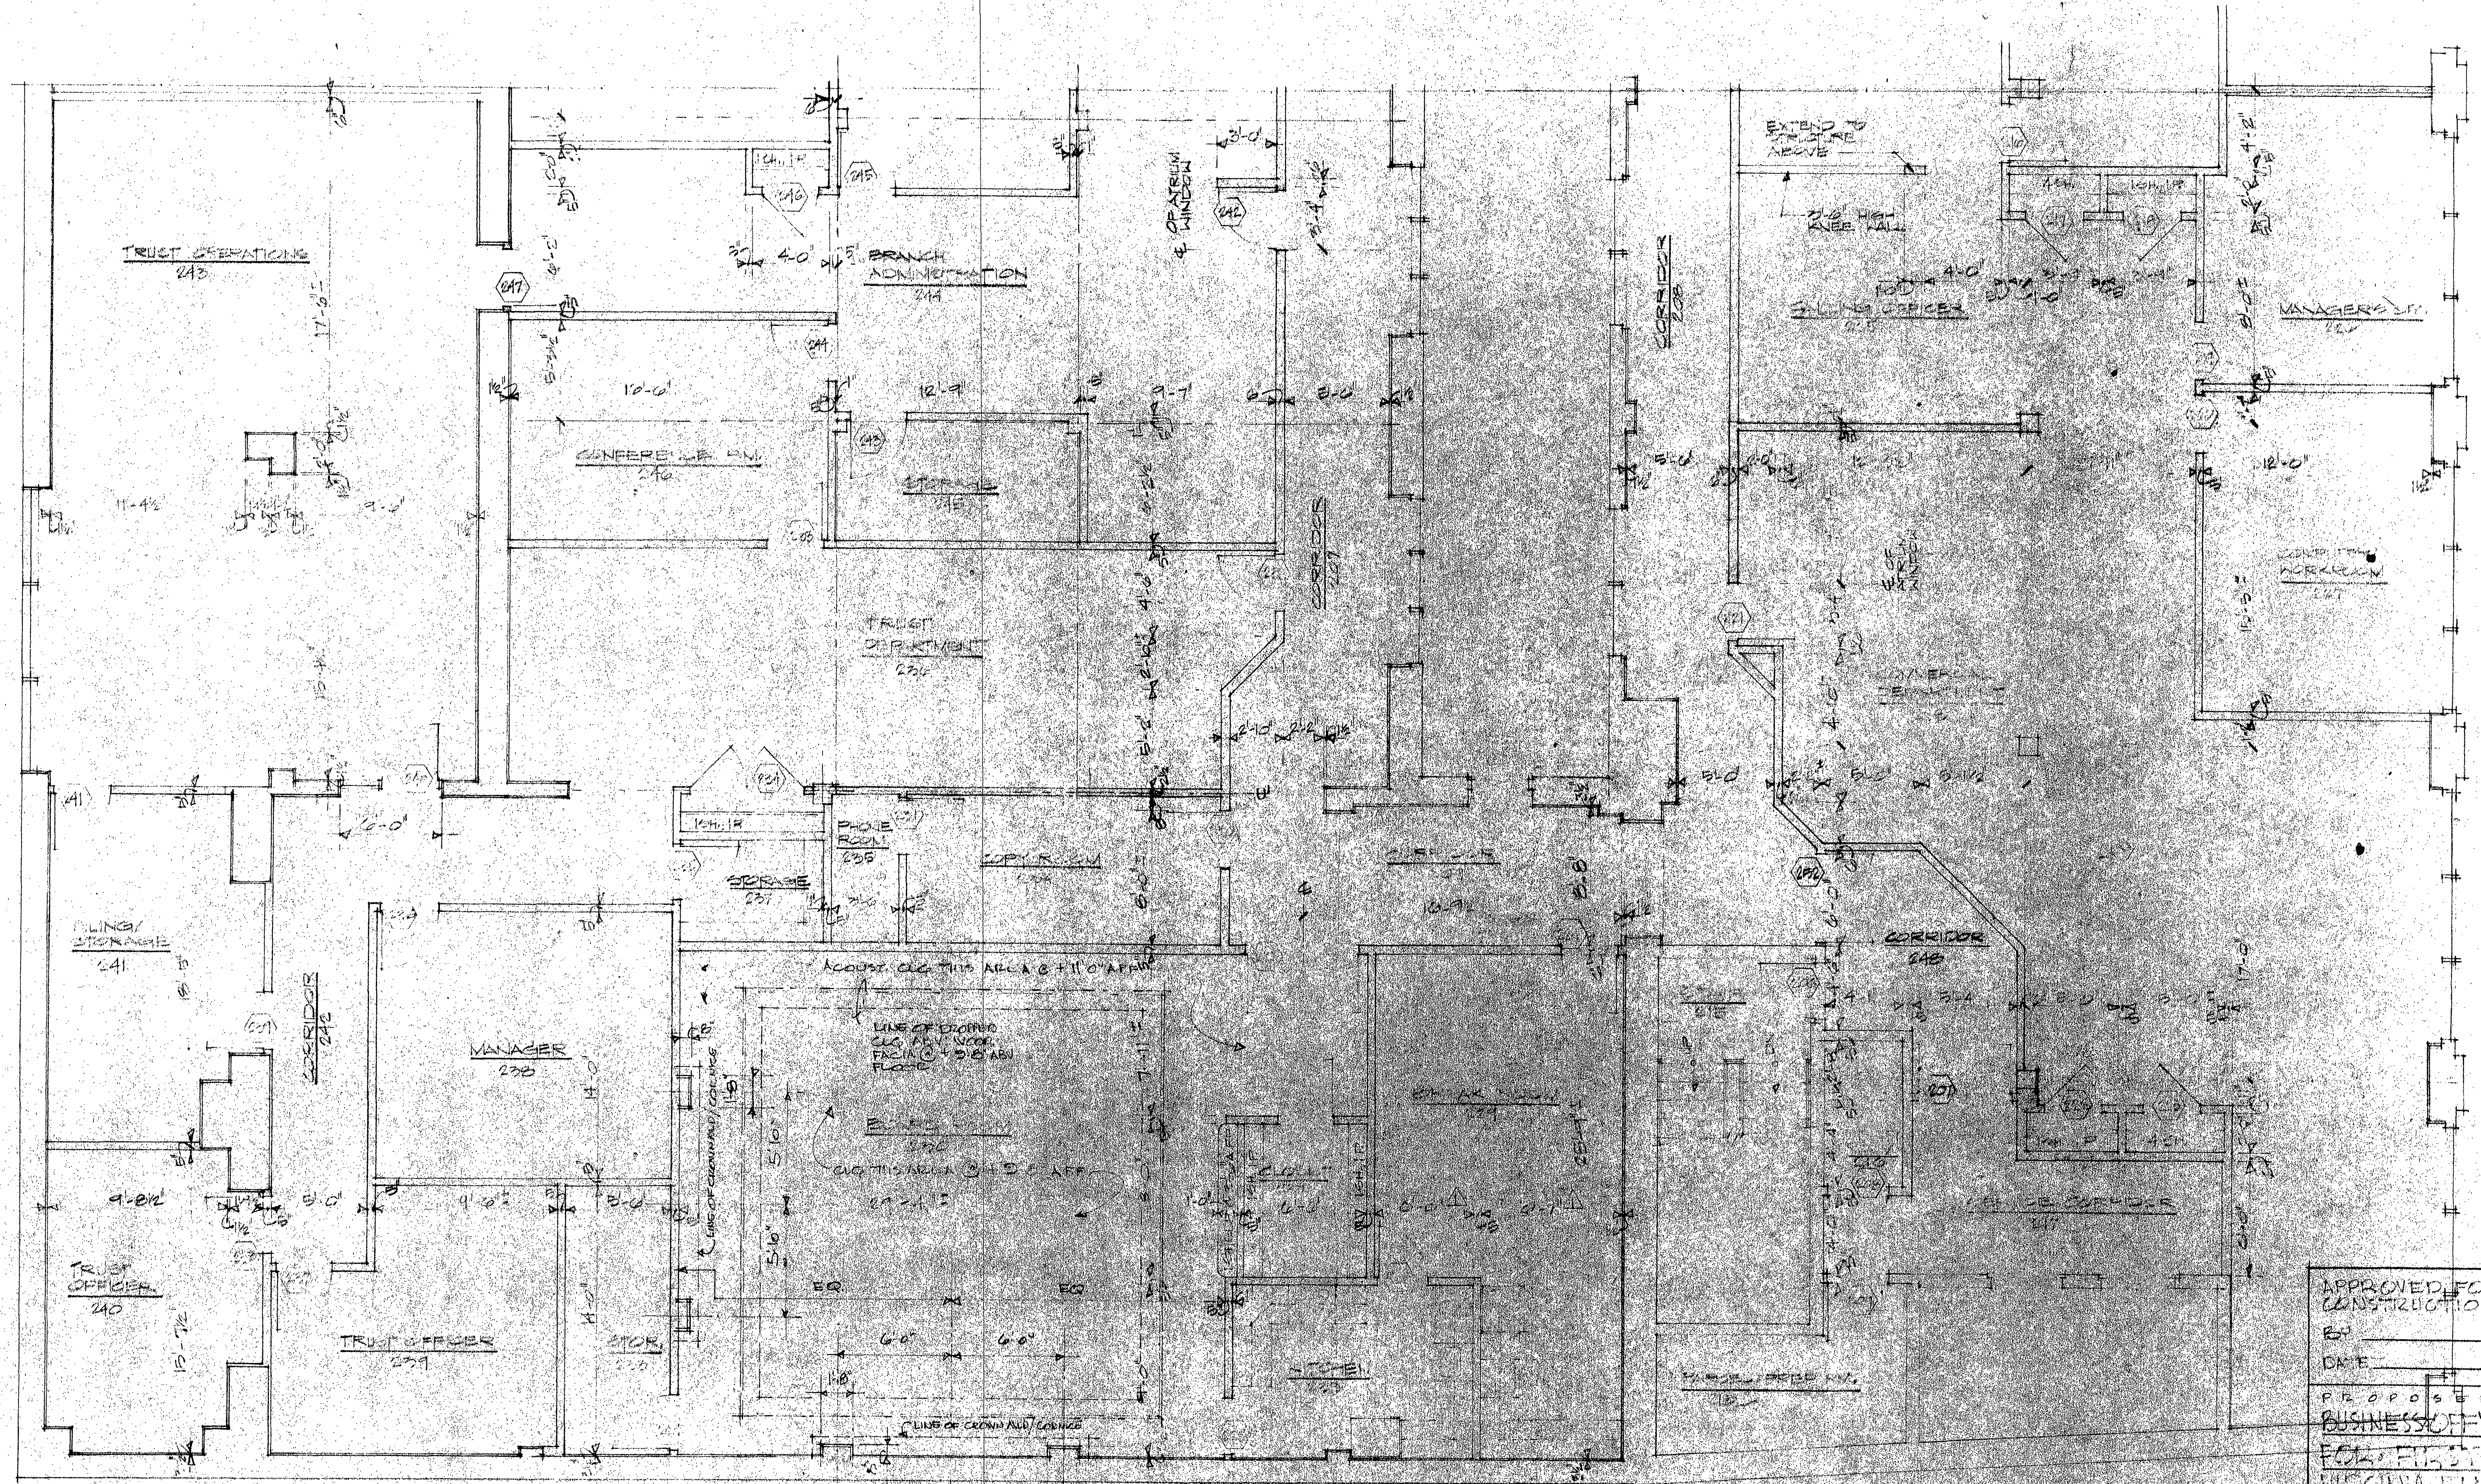

FLOOR PLAN - SOUTH
SECOND FLOOR
14'-11"0"

APPROVED FOR CONSTRUCTION	
BY _____	DATE _____
PROPOSED BUSINESS OFFICE FOR FIRST VIRGINIA BANK	
COLLIER BUSINESS CENTER, ROANOKE, VIRGINIA	
SUITE 2-B	

FIRST VIRGINIA BANK COLLIER BUSINESS CENTER JEFFERSON ST AT FRANKLIN RD. ROANOKE, VA.		DATE 5-13-71
MARTIN BROS. CONSTRUCTION ROANOKE, VIRGINIA		BY [Signature]