


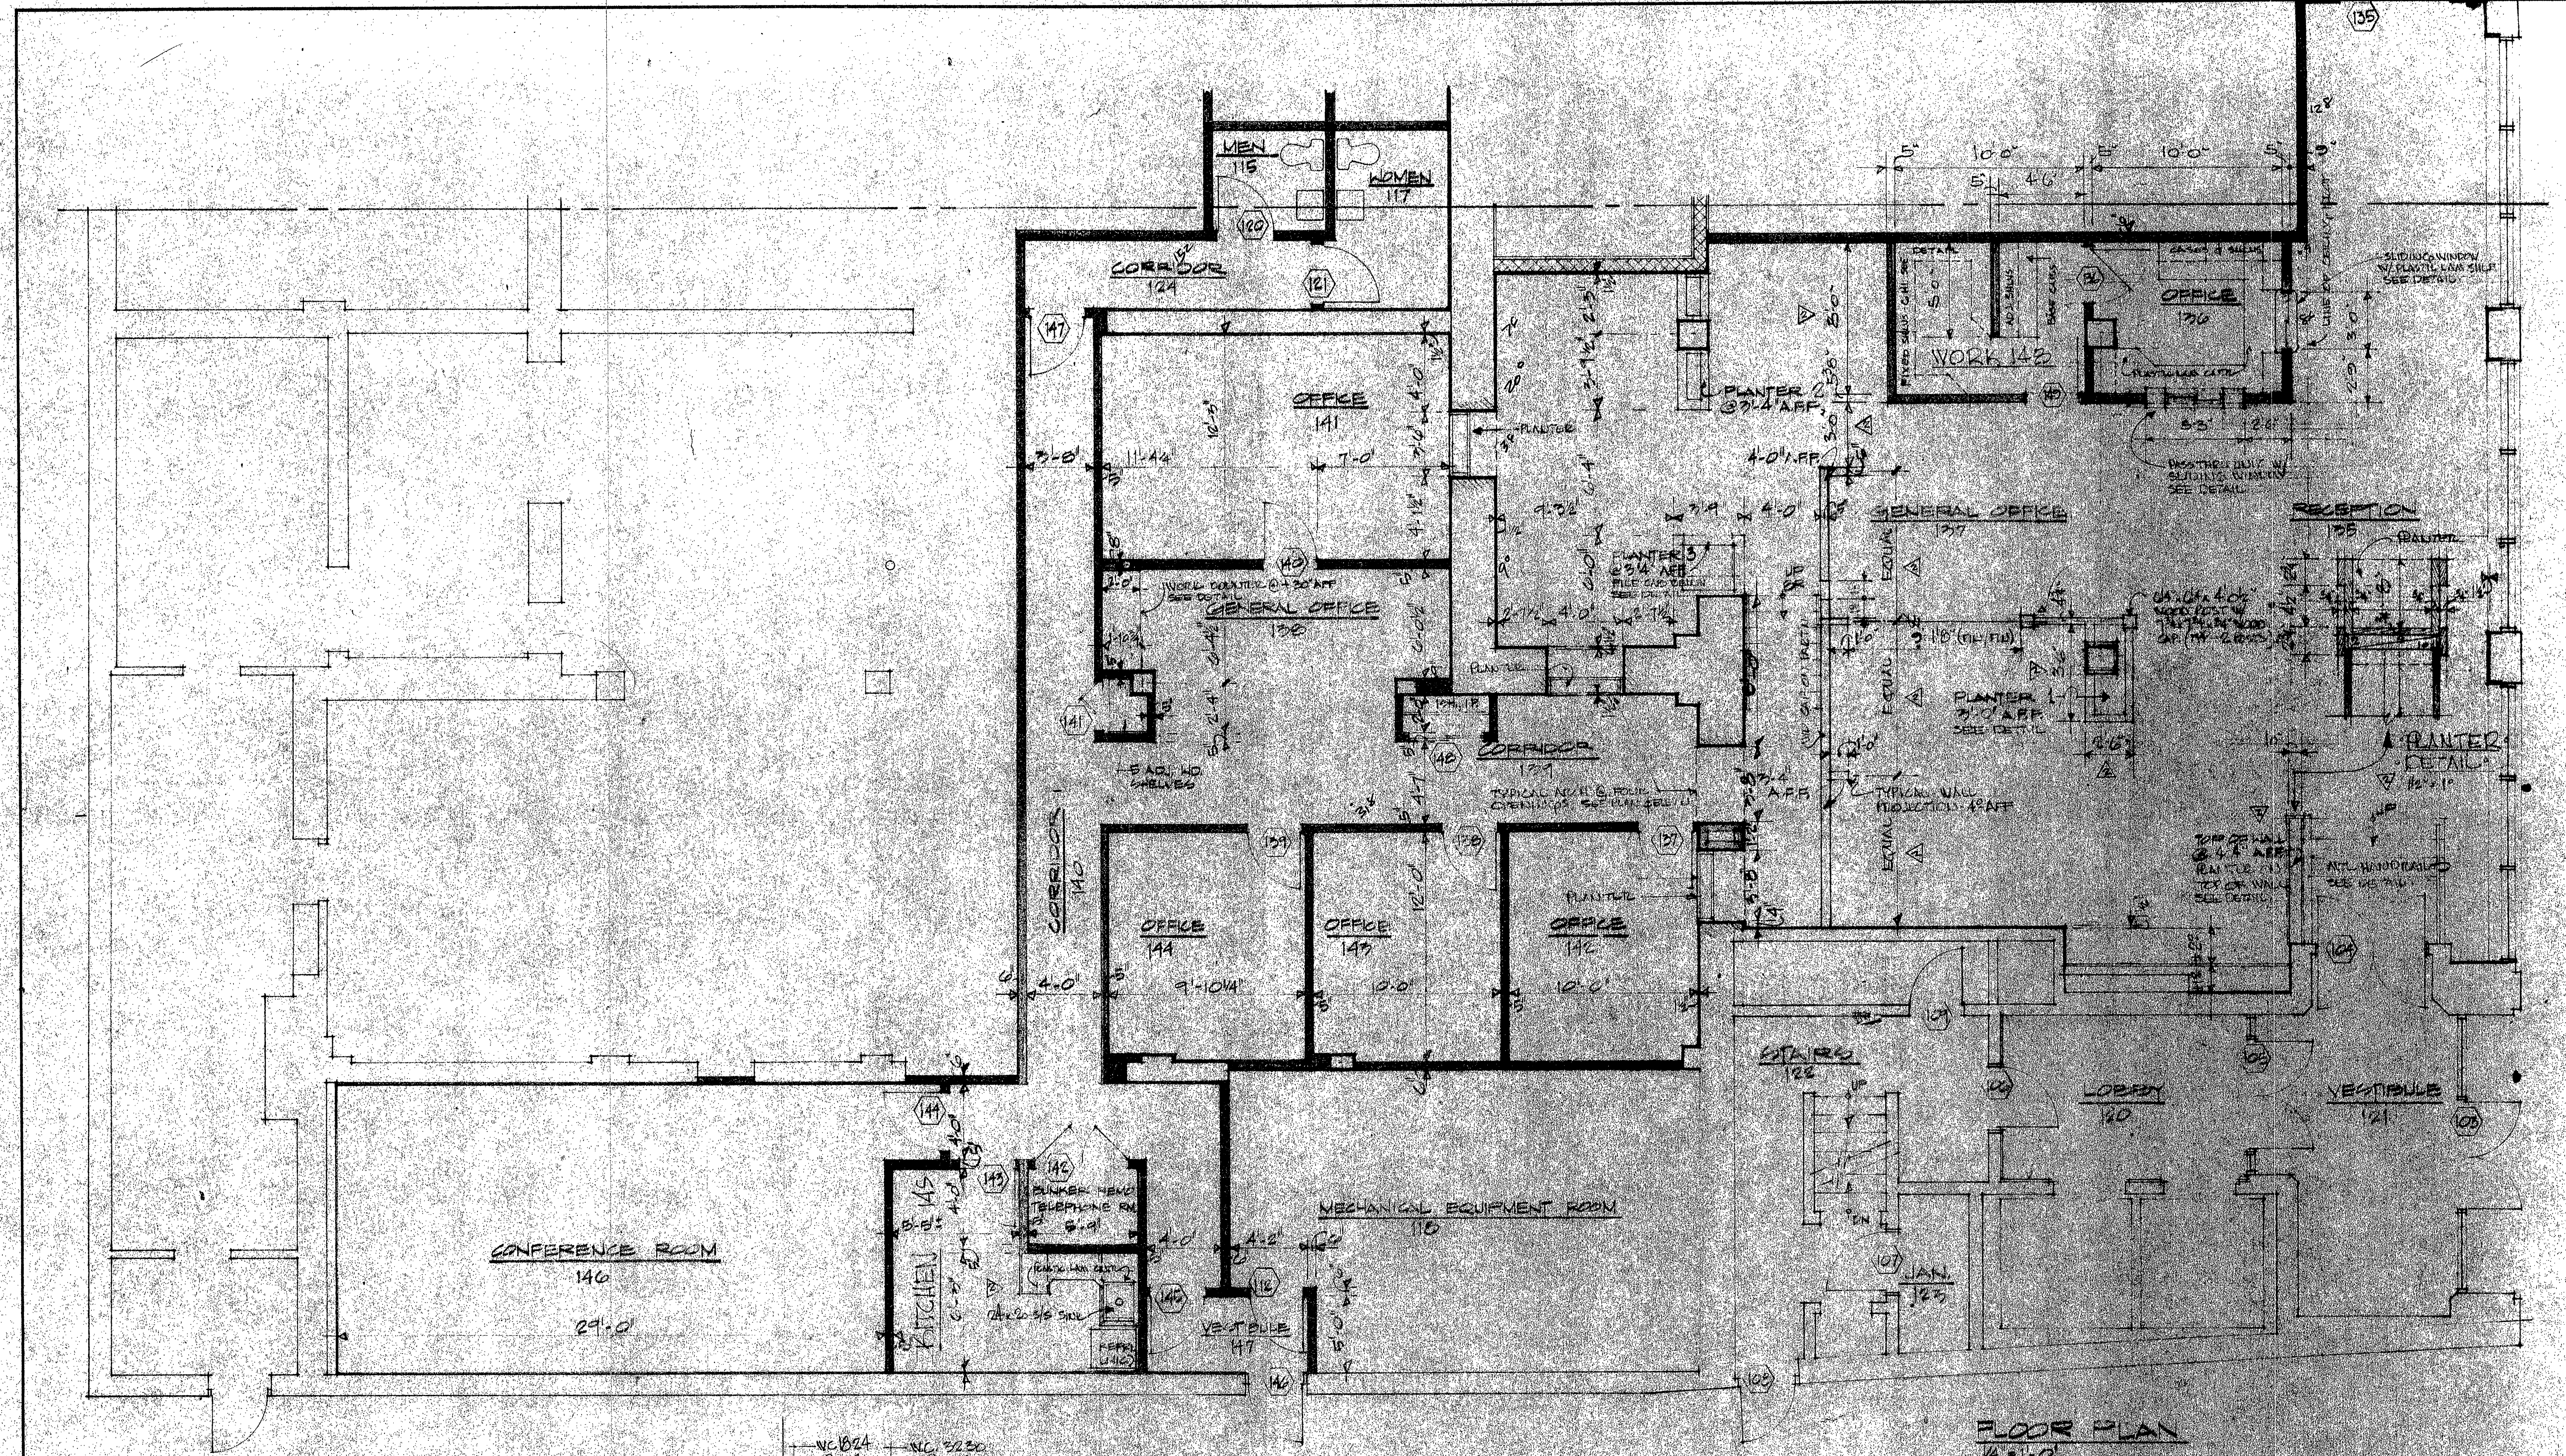

CONFERENCE ROOM
146
29'-0"

KITCHEN
145
8'-0" x 10'-0"

OFFICE
144
9'-10 1/4" x 10'-0"

OFFICE
143
10'-0" x 10'-0"

OFFICE
142
10'-0" x 10'-0"

GENERAL OFFICE
137

RECEPTION
125

VESTIBULE
121

LOBBY
120

MECHANICAL EQUIPMENT ROOM
110

CORRIDOR
124

MEN
115

WOMEN
117

WORK
142

GENERAL OFFICE
138


CORRIDOR
123

CORRIDOR
140

FLOOR PLAN
14'-0"

SCOTT & STRINEFELLOW
FIRST FLOOR PLAN - SOUTH

CURLEX COIN. OUTLET
@ +44" AFF. - COFFEE
MACHINE
CURLEX COIN. OUTLET
@ +44" AFF. - MICROWAVE

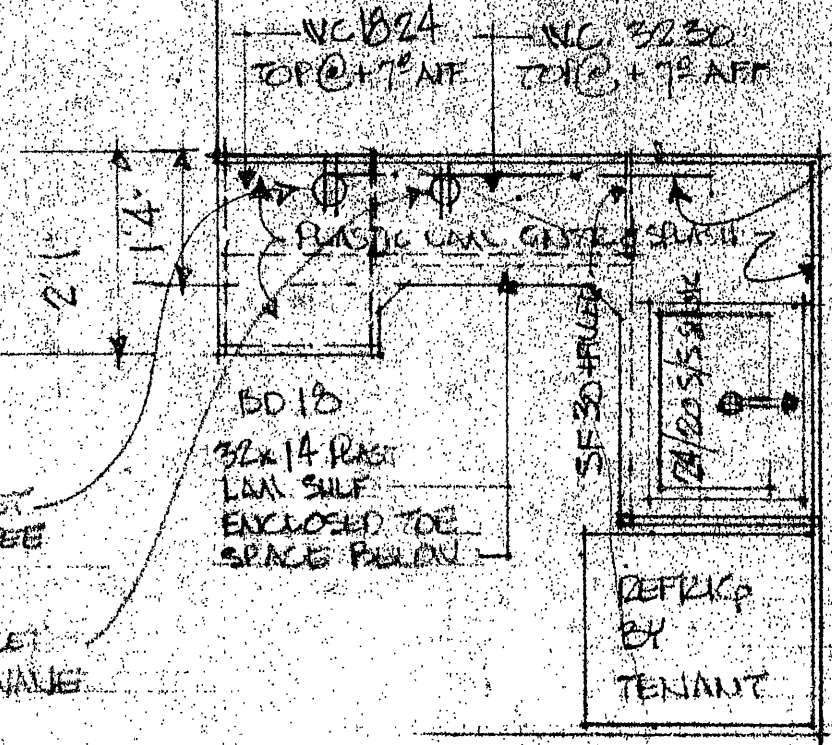

40 PUNCH UNDERCOUNTER
@ +52" AFF.

KITCHEN PLAN
5'-0" x 10'-0"

REVISIONS
3-10-87 ADD 12X14B CASES, CABS, CUPBDS
ETC. IN ROOMS 130, 140, 141, 142, 143, 144
ADD PLANTER AT ENTRY TO VESTIBULE, PLANTER
DETAILS FOR PLANTER AT RECEPTION, ADD
VINYL BASE THROUGHOUT, ADD PUGS & LAM
VINYL COATED IN OFF 138, 139, 140, 141, 142, 143
IN KITCHEN 145
10-5-87 ADD 14" DETAIL REVERSE
ROOM 135-137, 140, 141, 142, 143, 144, 145

REVISIONS & ALTERATIONS TO	DATE
COLLIER BLDG & NATL BUSINESS COLLEGE	6-4-87
JEFFERSON ST AT FRANKLIN RD ROANOKE, VA	
MARTIN BROS CONTRACTORS, INC	
ROANOKE VIRGINIA	101