


REVISIONS	BY
12-2-98	WLP
GENERAL DIMENSIONS	

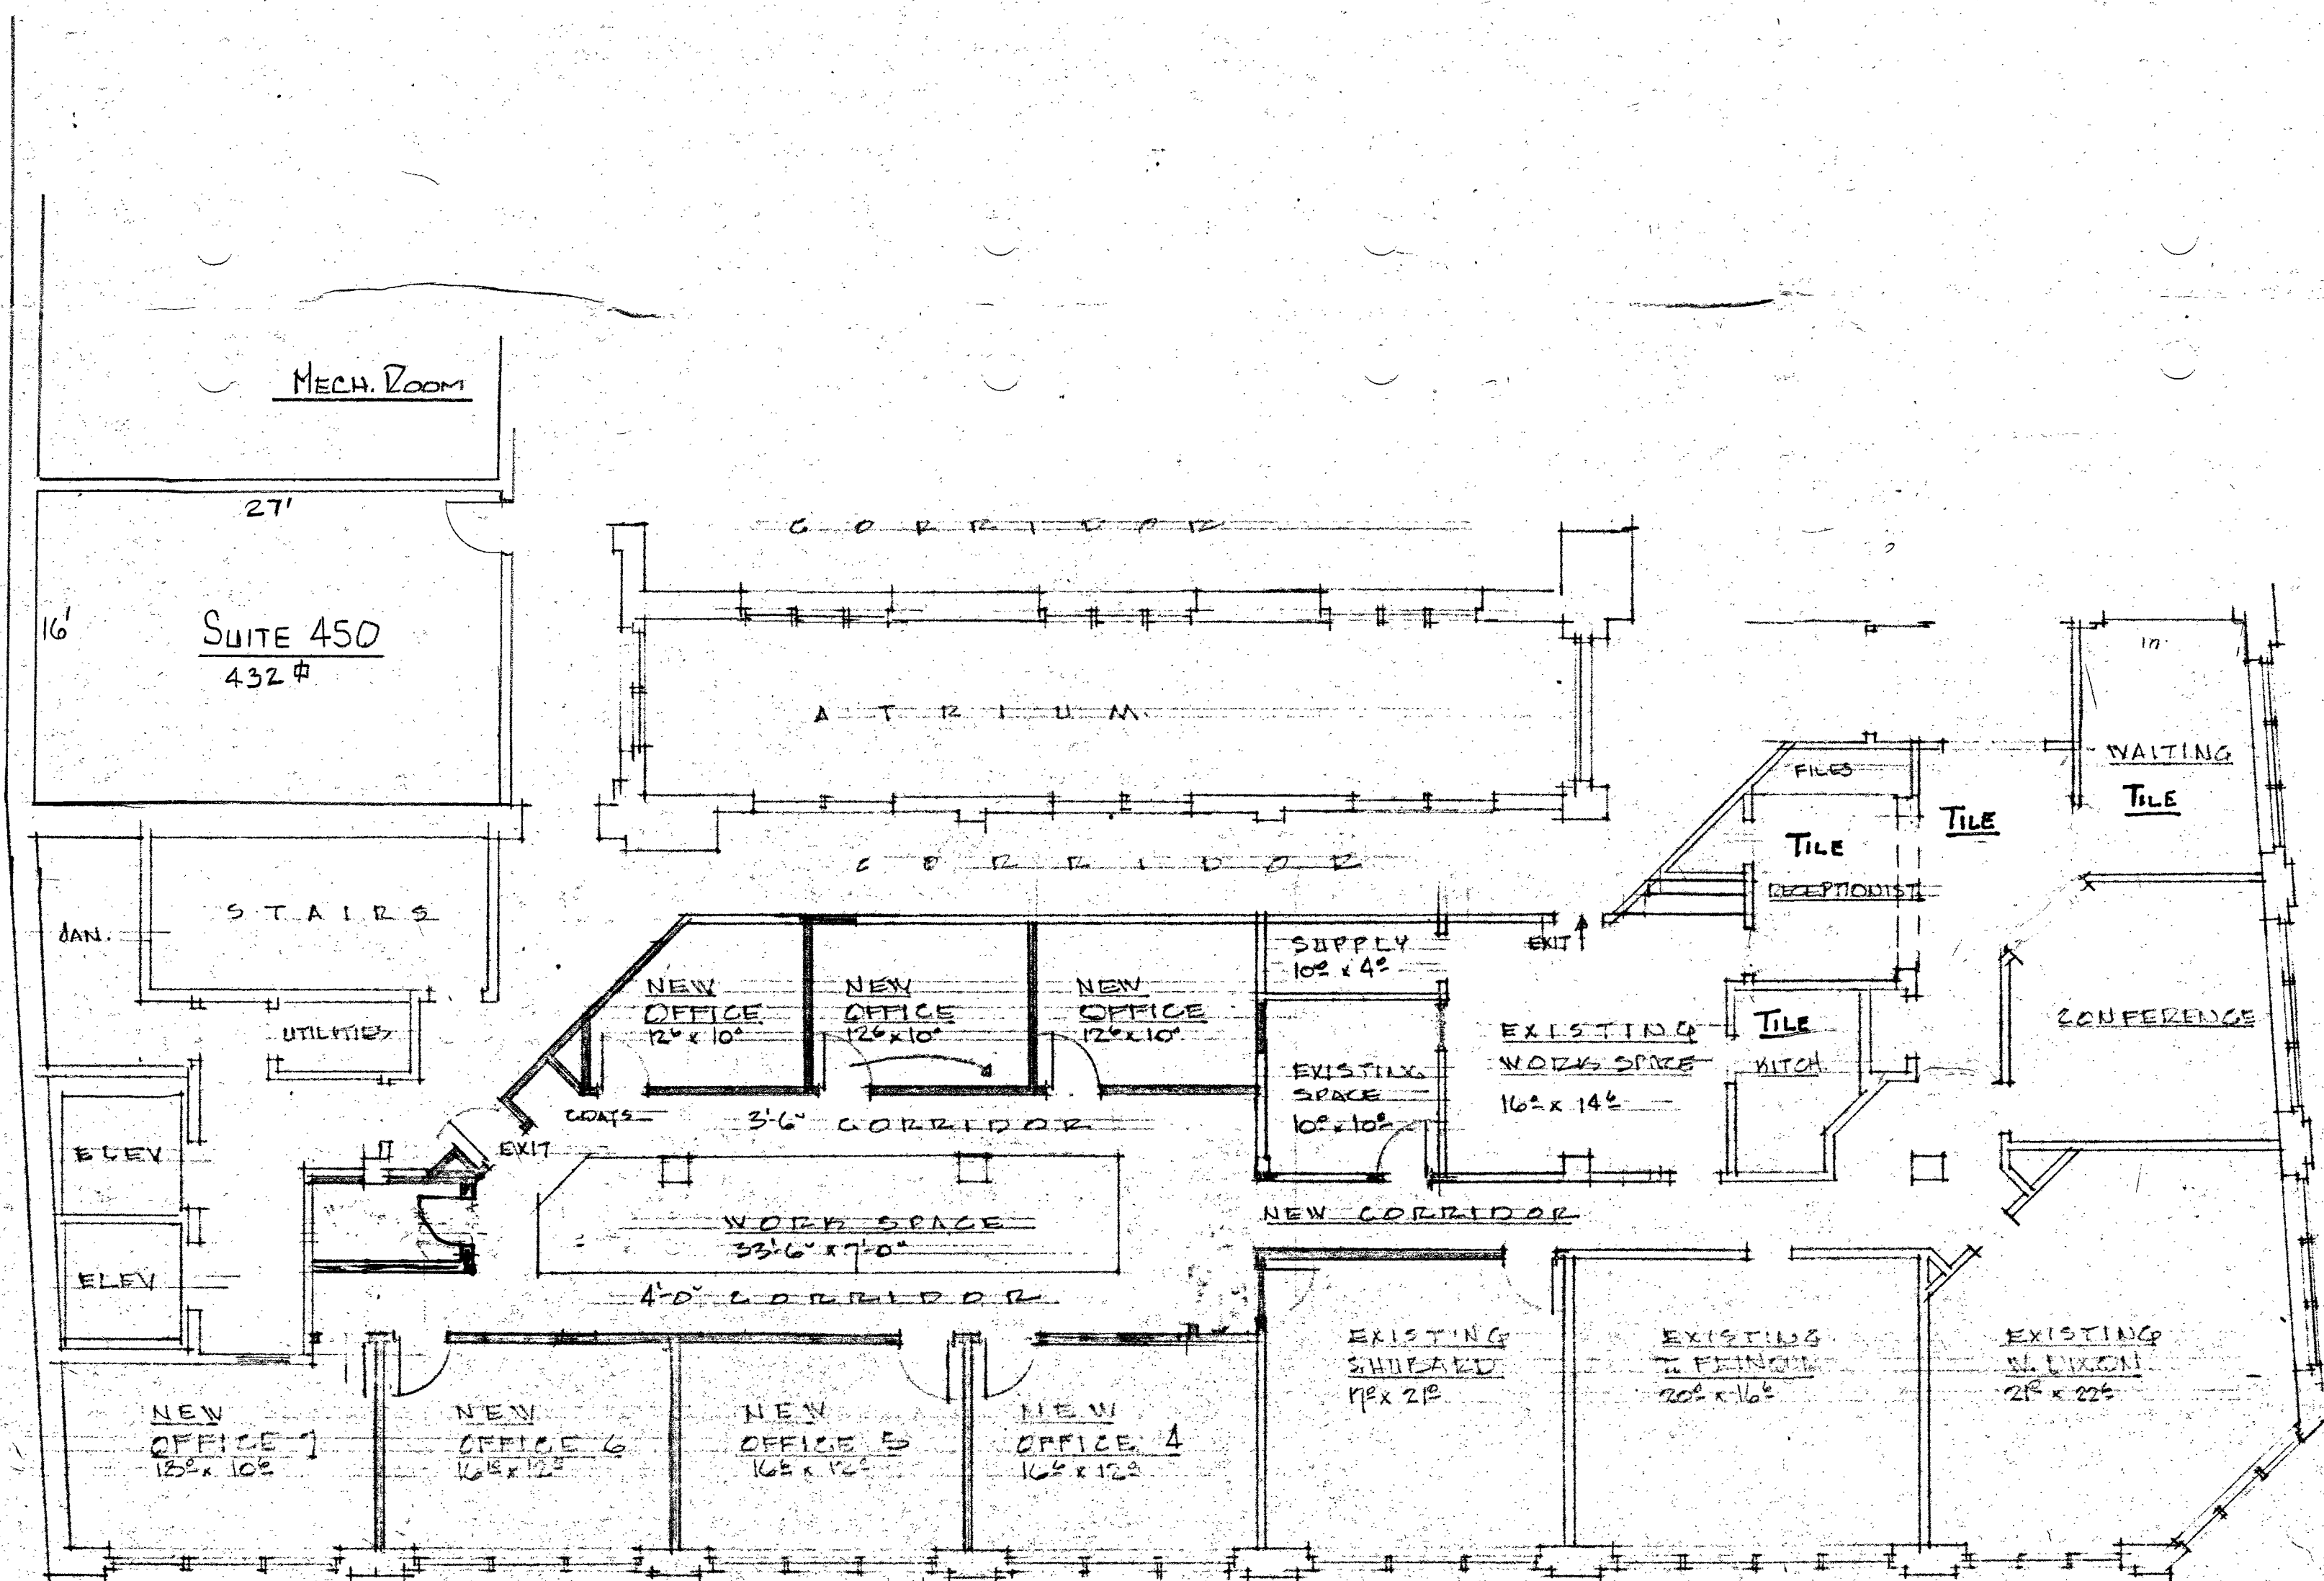

PROPOSED OFFICE RENOVATIONS

DIXON HUBARD & FEINOUR INC.

FOURTH FLOOR, COULTER BUILDING

ROANOKE, VIRGINIA

1/8" = 1'-0"

NOTE: ALL FINISHES TO MATCH EXISTING

REVIEWED & ACCEPTED AS
PRELIMINARY PLAN FOR
RENOVATION AND/OR ALTERATIONS

DATE: 12/23/98

BY: [Signature]

OFFICE RENOVATIONS
DIXON HUBARD & FEINOUR INC.
FOURTH FLOOR
COULTER BUILDING
ROANOKE, VIRGINIA

DRAWN WLP	CHECKED
DATE 3 DEC 98	SCALE 1/8" = 1'-0"
JOB NO. 98-108	SHEET
OF	SHEETS