



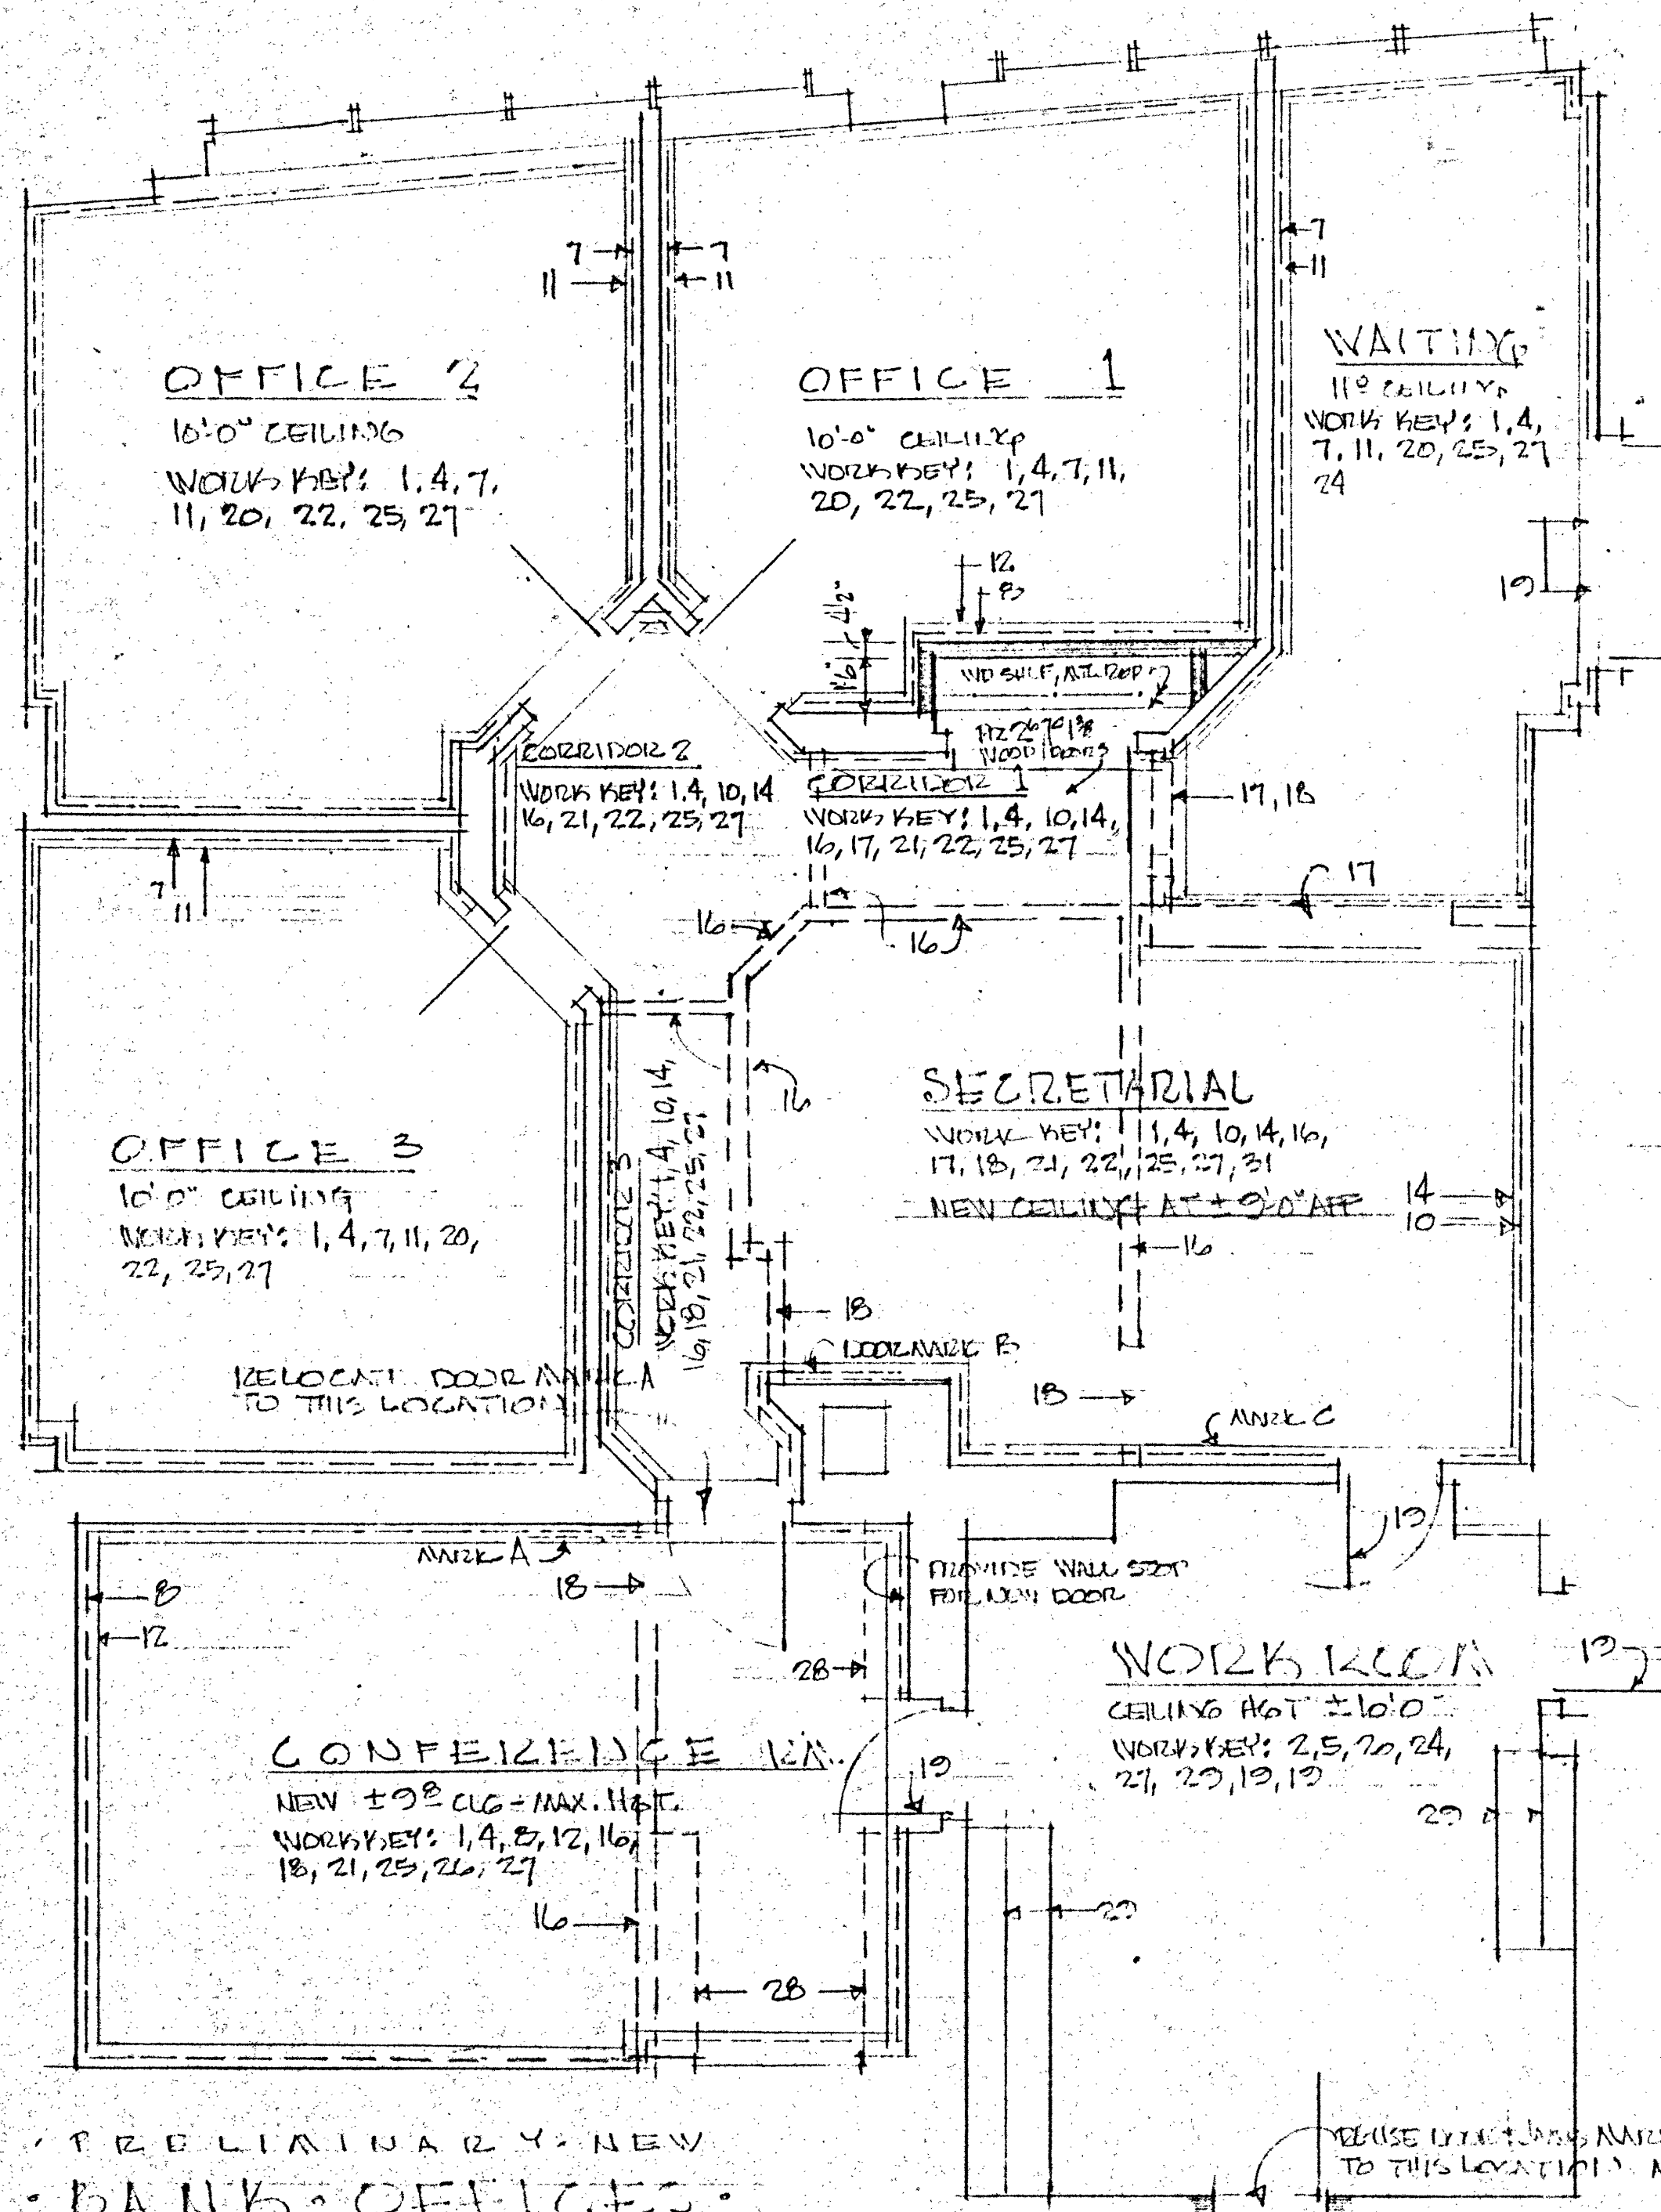

WORK KEY

1. NEW CARPET & PAD (BY FIRST VENDOR)
2. EXISTING VCT TO REMAIN.
- 3.
4. EXISTING WOOD BASE REMAINS.
5. EXISTING VINYL BASE REMAINS.
- 6.
7. EXISTING LARGE WOOD CHAIR RAIL REMAINS.
8. ADD LARGE WOOD CHAIR RAIL - MATCH EXISTING.
9. EXISTING SMALL WOOD CHAIR RAIL REMAINS.
10. ADD SMALL WOOD CHAIR RAIL - MATCH EXISTING.
11. EXISTING LARGE WOOD CROWN MOULD REMAINS.
12. ADD LARGE WOOD CROWN MOULD - MATCH EXIST'G.
13. EXISTING SMALL CROWN MOULD REMAINS.
14. ADD SMALL CROWN MOULD - MATCH EXISTING.
- 15.
16. REMOVE EXIST'G PARTITIONS - FLR THRU EXIST'G CEILING.
17. REMOVE PARTITION - LEAVE BUILDING AS SHOWN.
18. REMOVE EXISTING DOOR, JAMB & TRIM.
19. EXIST'G DOOR, JAMB & TRIM REMAINS.
20. EXIST'G ACOUSTIC TILE CEILING TO REMAIN.
21. NEW ACOUSTIC TILE CEILING @ 9'-0" AFF, OR AS NOTED.
22. REMOVE SOME TEXTURED CEILING TILE FROM THIS AREA - RE-USE IN OFFICES 1, 2, 3.
- 23.
24. EXISTING LIGHTING TO REMAIN.
25. REMOVE EXISTING LIGHTING AS SHOWN.
26. ADD NEW LIGHTING AS SHOWN.
27. PAINT WALLS, WOOD DOORS, TRIM & LIGHT TONES - NO STAINING.
28. REMOVE EXISTING CASEWORK.
29. EXISTING CASEWORK TO REMAIN.
- 30.
31. ALLOW FOR IN-FLOOR DUPLEX OUTLETS (4), COMPUT. OUTLETS (4), & TELEPHONE OUTLETS (4).

REVISIONS	BY

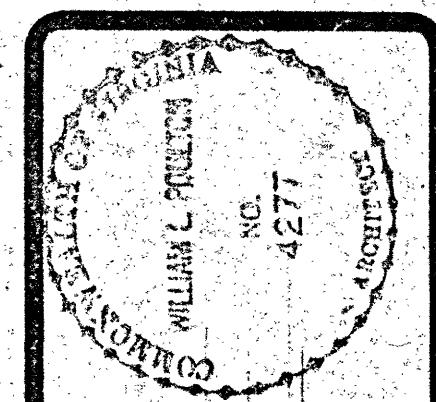

PREPARED BY: J. L. DAVIS
 PROJECT: BANK OFFICES
 SECOND FLOOR, N.W. COULTER BUILDING
 DATE: 8/10/42
 SCALE: 1/4" = 1'-0"
 JOB NO.: 22-110
 SHEET: 1 OF 2 SHEETS

DRAWN VCP
CHECKED
DATE 8/10/42
SCALE 1/4" = 1'-0"
JOB NO. 22-110
SHEET 1 OF 2 SHEETS

PRELIMINARY - NEW
 BANK OFFICES
 SECOND FLOOR, N.W.
 COULTER BUILDING