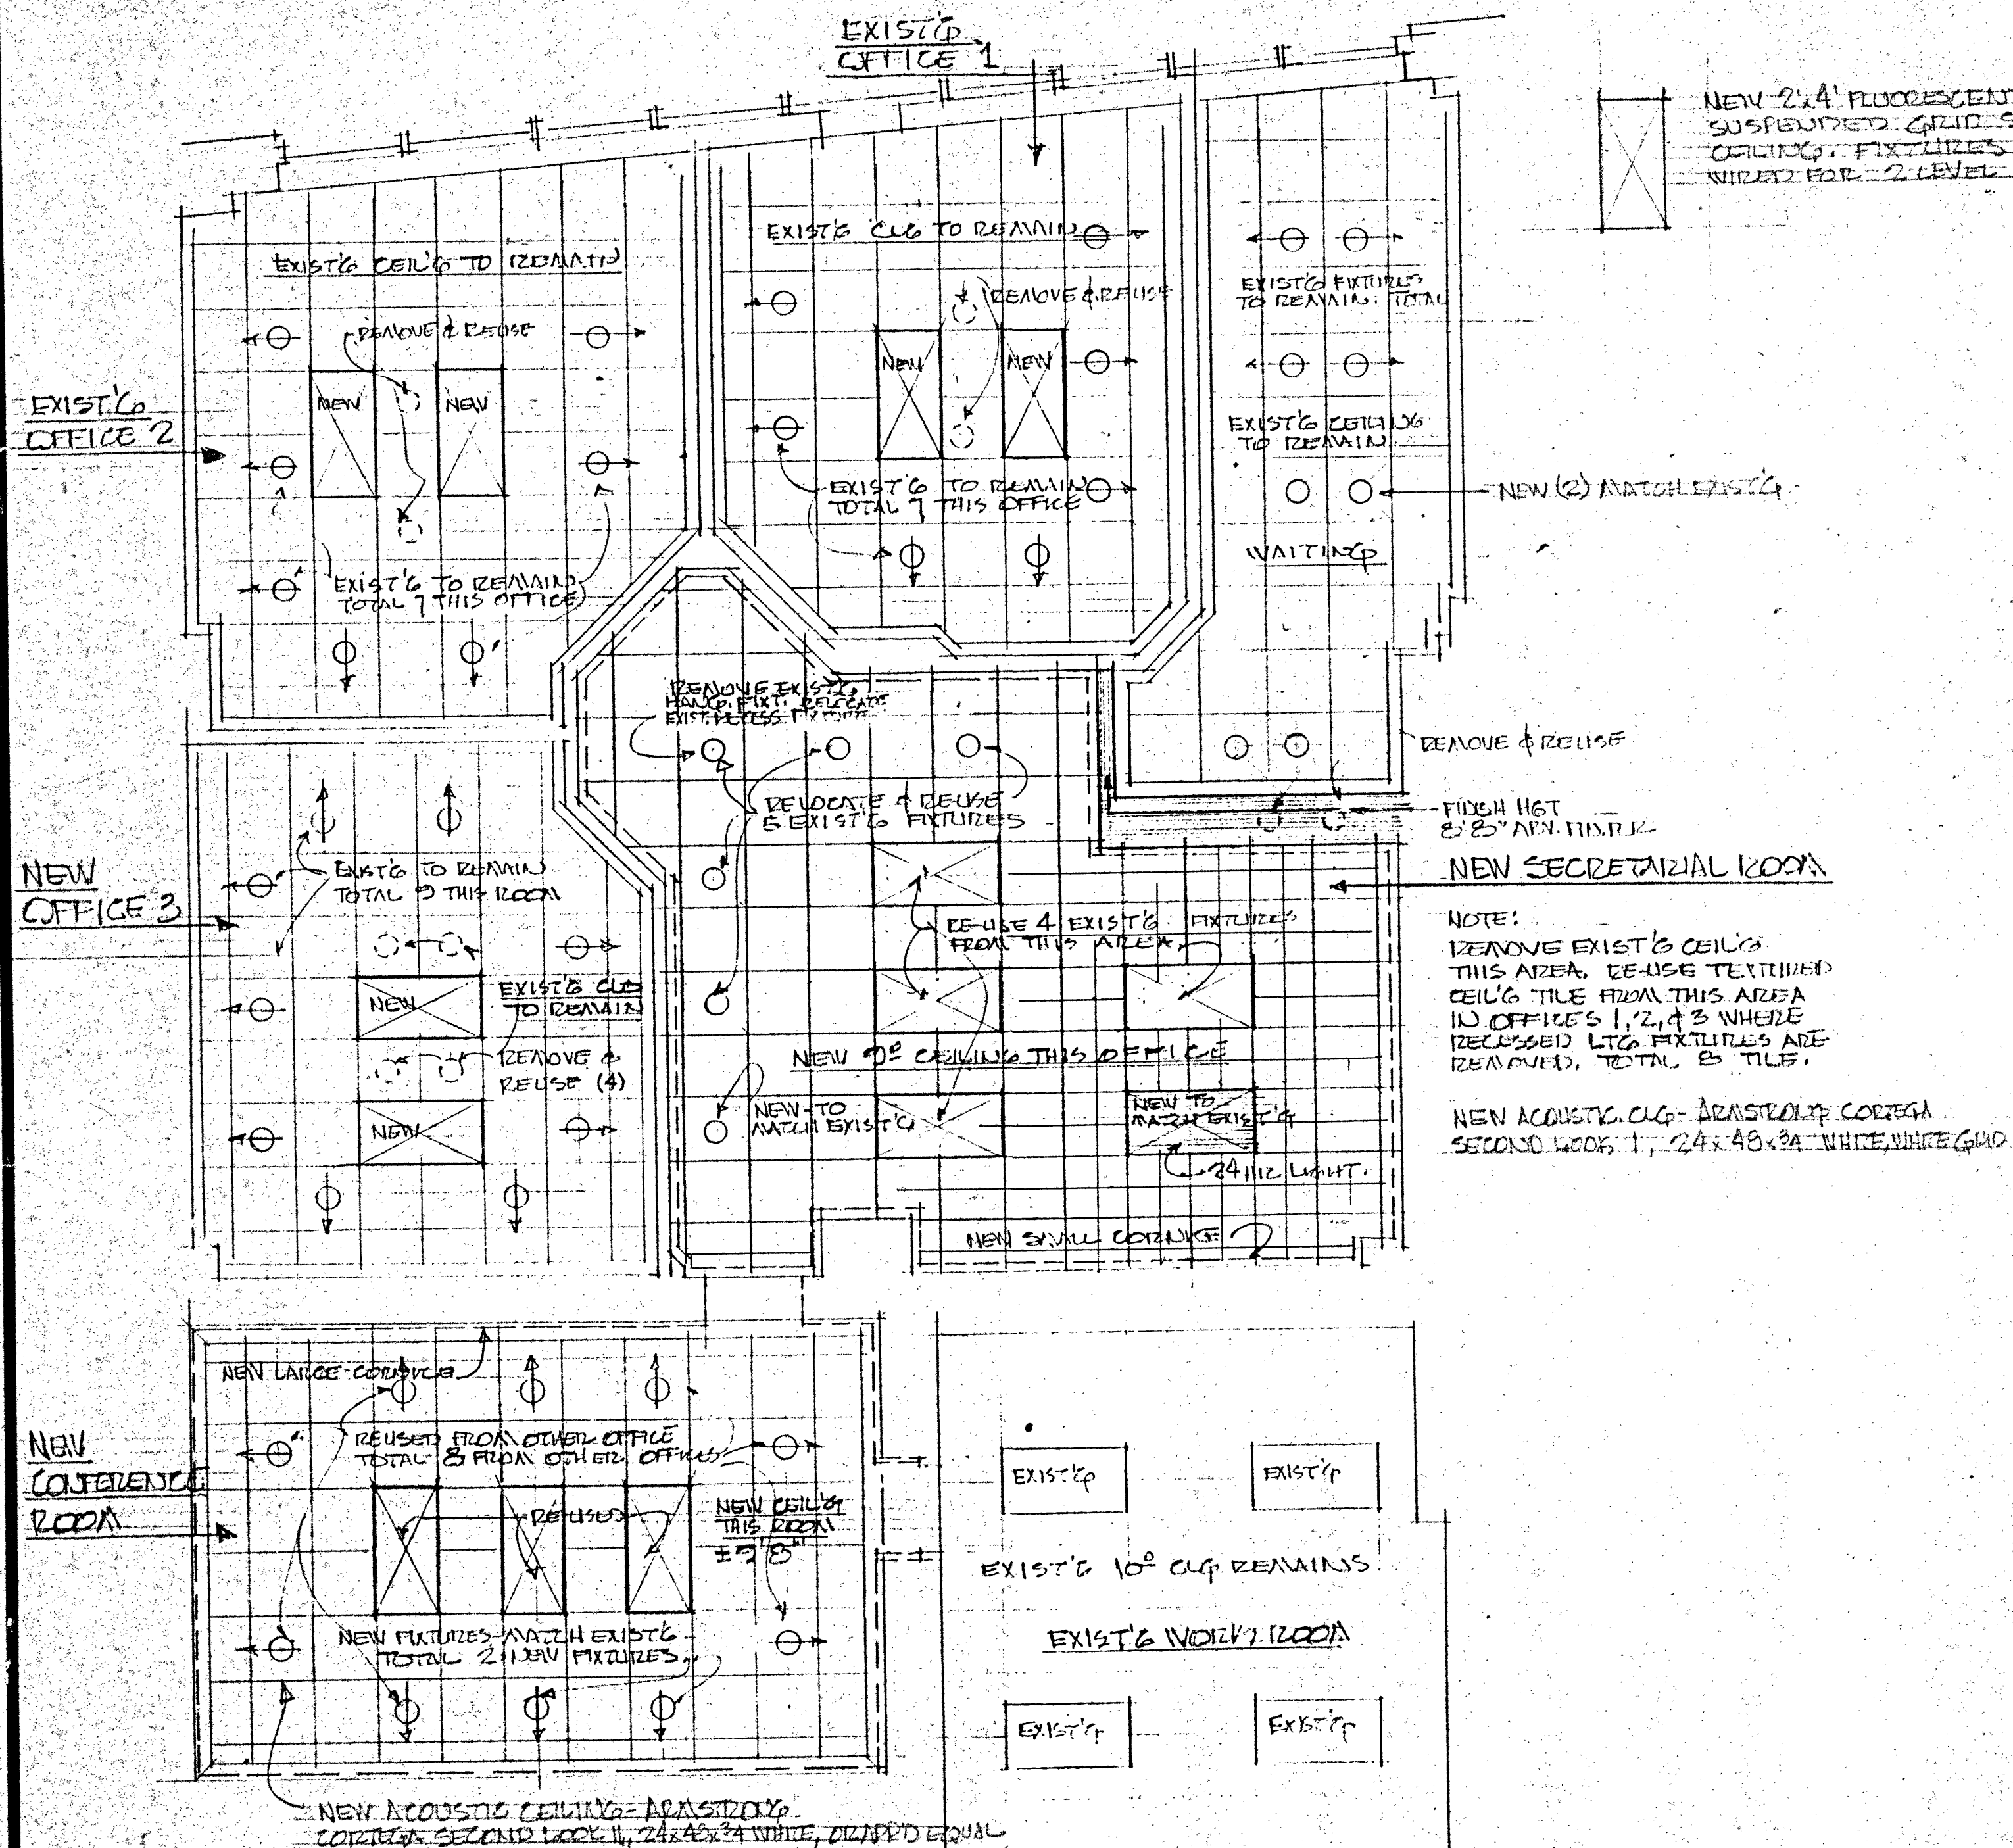


[illegible]

- REFLECTED CEILING.
- LIGHTING PLAN.

$$14^2 = 196$$

DRAWN
WLP
CHECKED
DATE
JULY 20
SCALE
15' 3" MIN
JOB NO.
20-111
SHEET
2
OF 2 SHEETS