



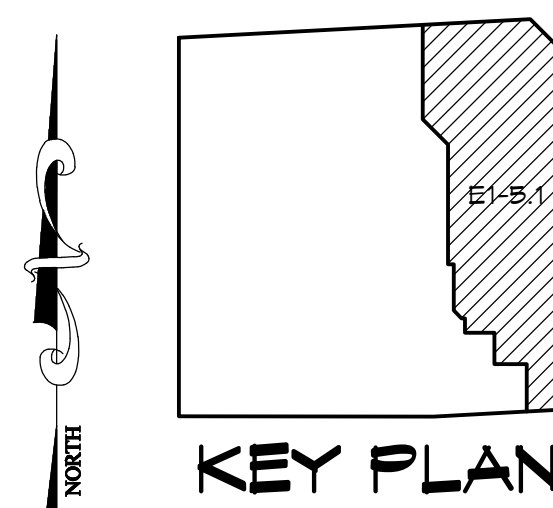


WIRING LEGEND

DATA	WALL DATA
TELEPHONE	TELEPHONE
COAXIAL	ELECTRICAL
CABLE	REG.

⊙	NEW RECEPTACLE ON NEW 40A CIRCUIT WITH ISOLATION GROUND
●	NEW 2" - 2" CONDUITS
⊖	EXISTING RECEPTACLE TO REMAIN
⋈	EXISTING PHONE JACK
⬤	EXISTING DATA PORT
D	EXISTING TOKEN RING PORT

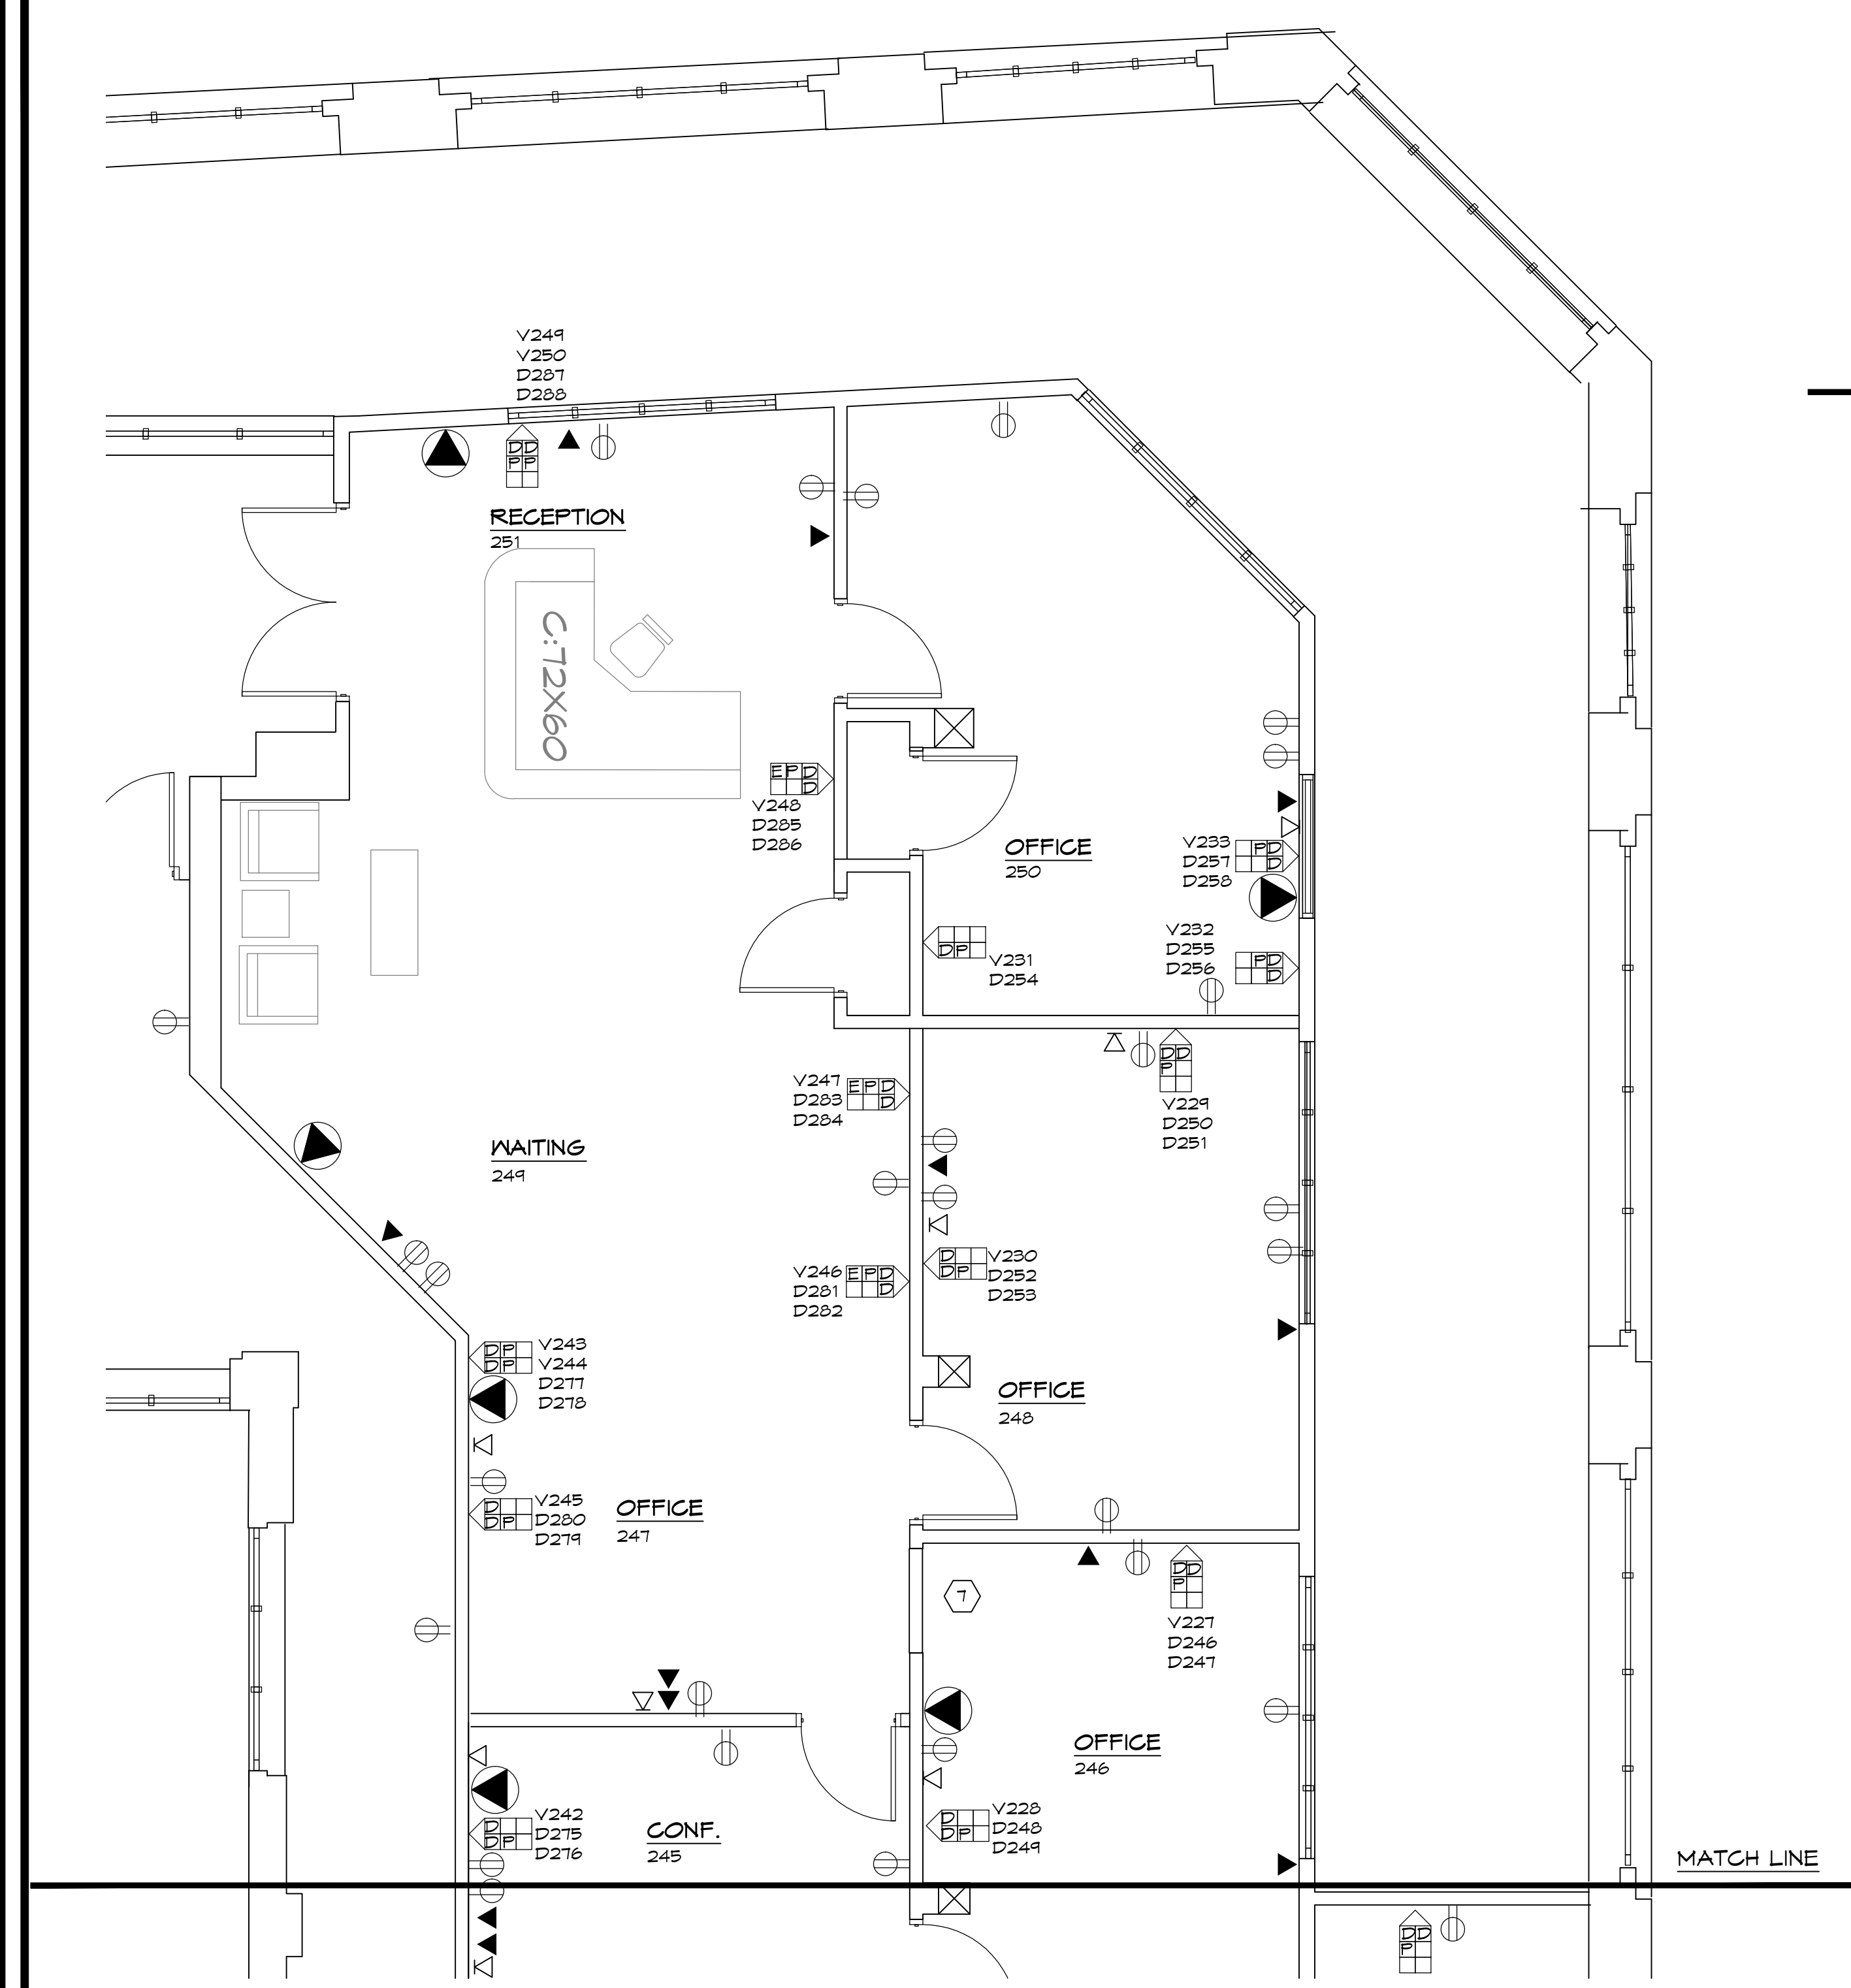

SECOND FLOOR (EAST)
E1-5.1
E1-5
SCALE: 1/4" = 1'-0"

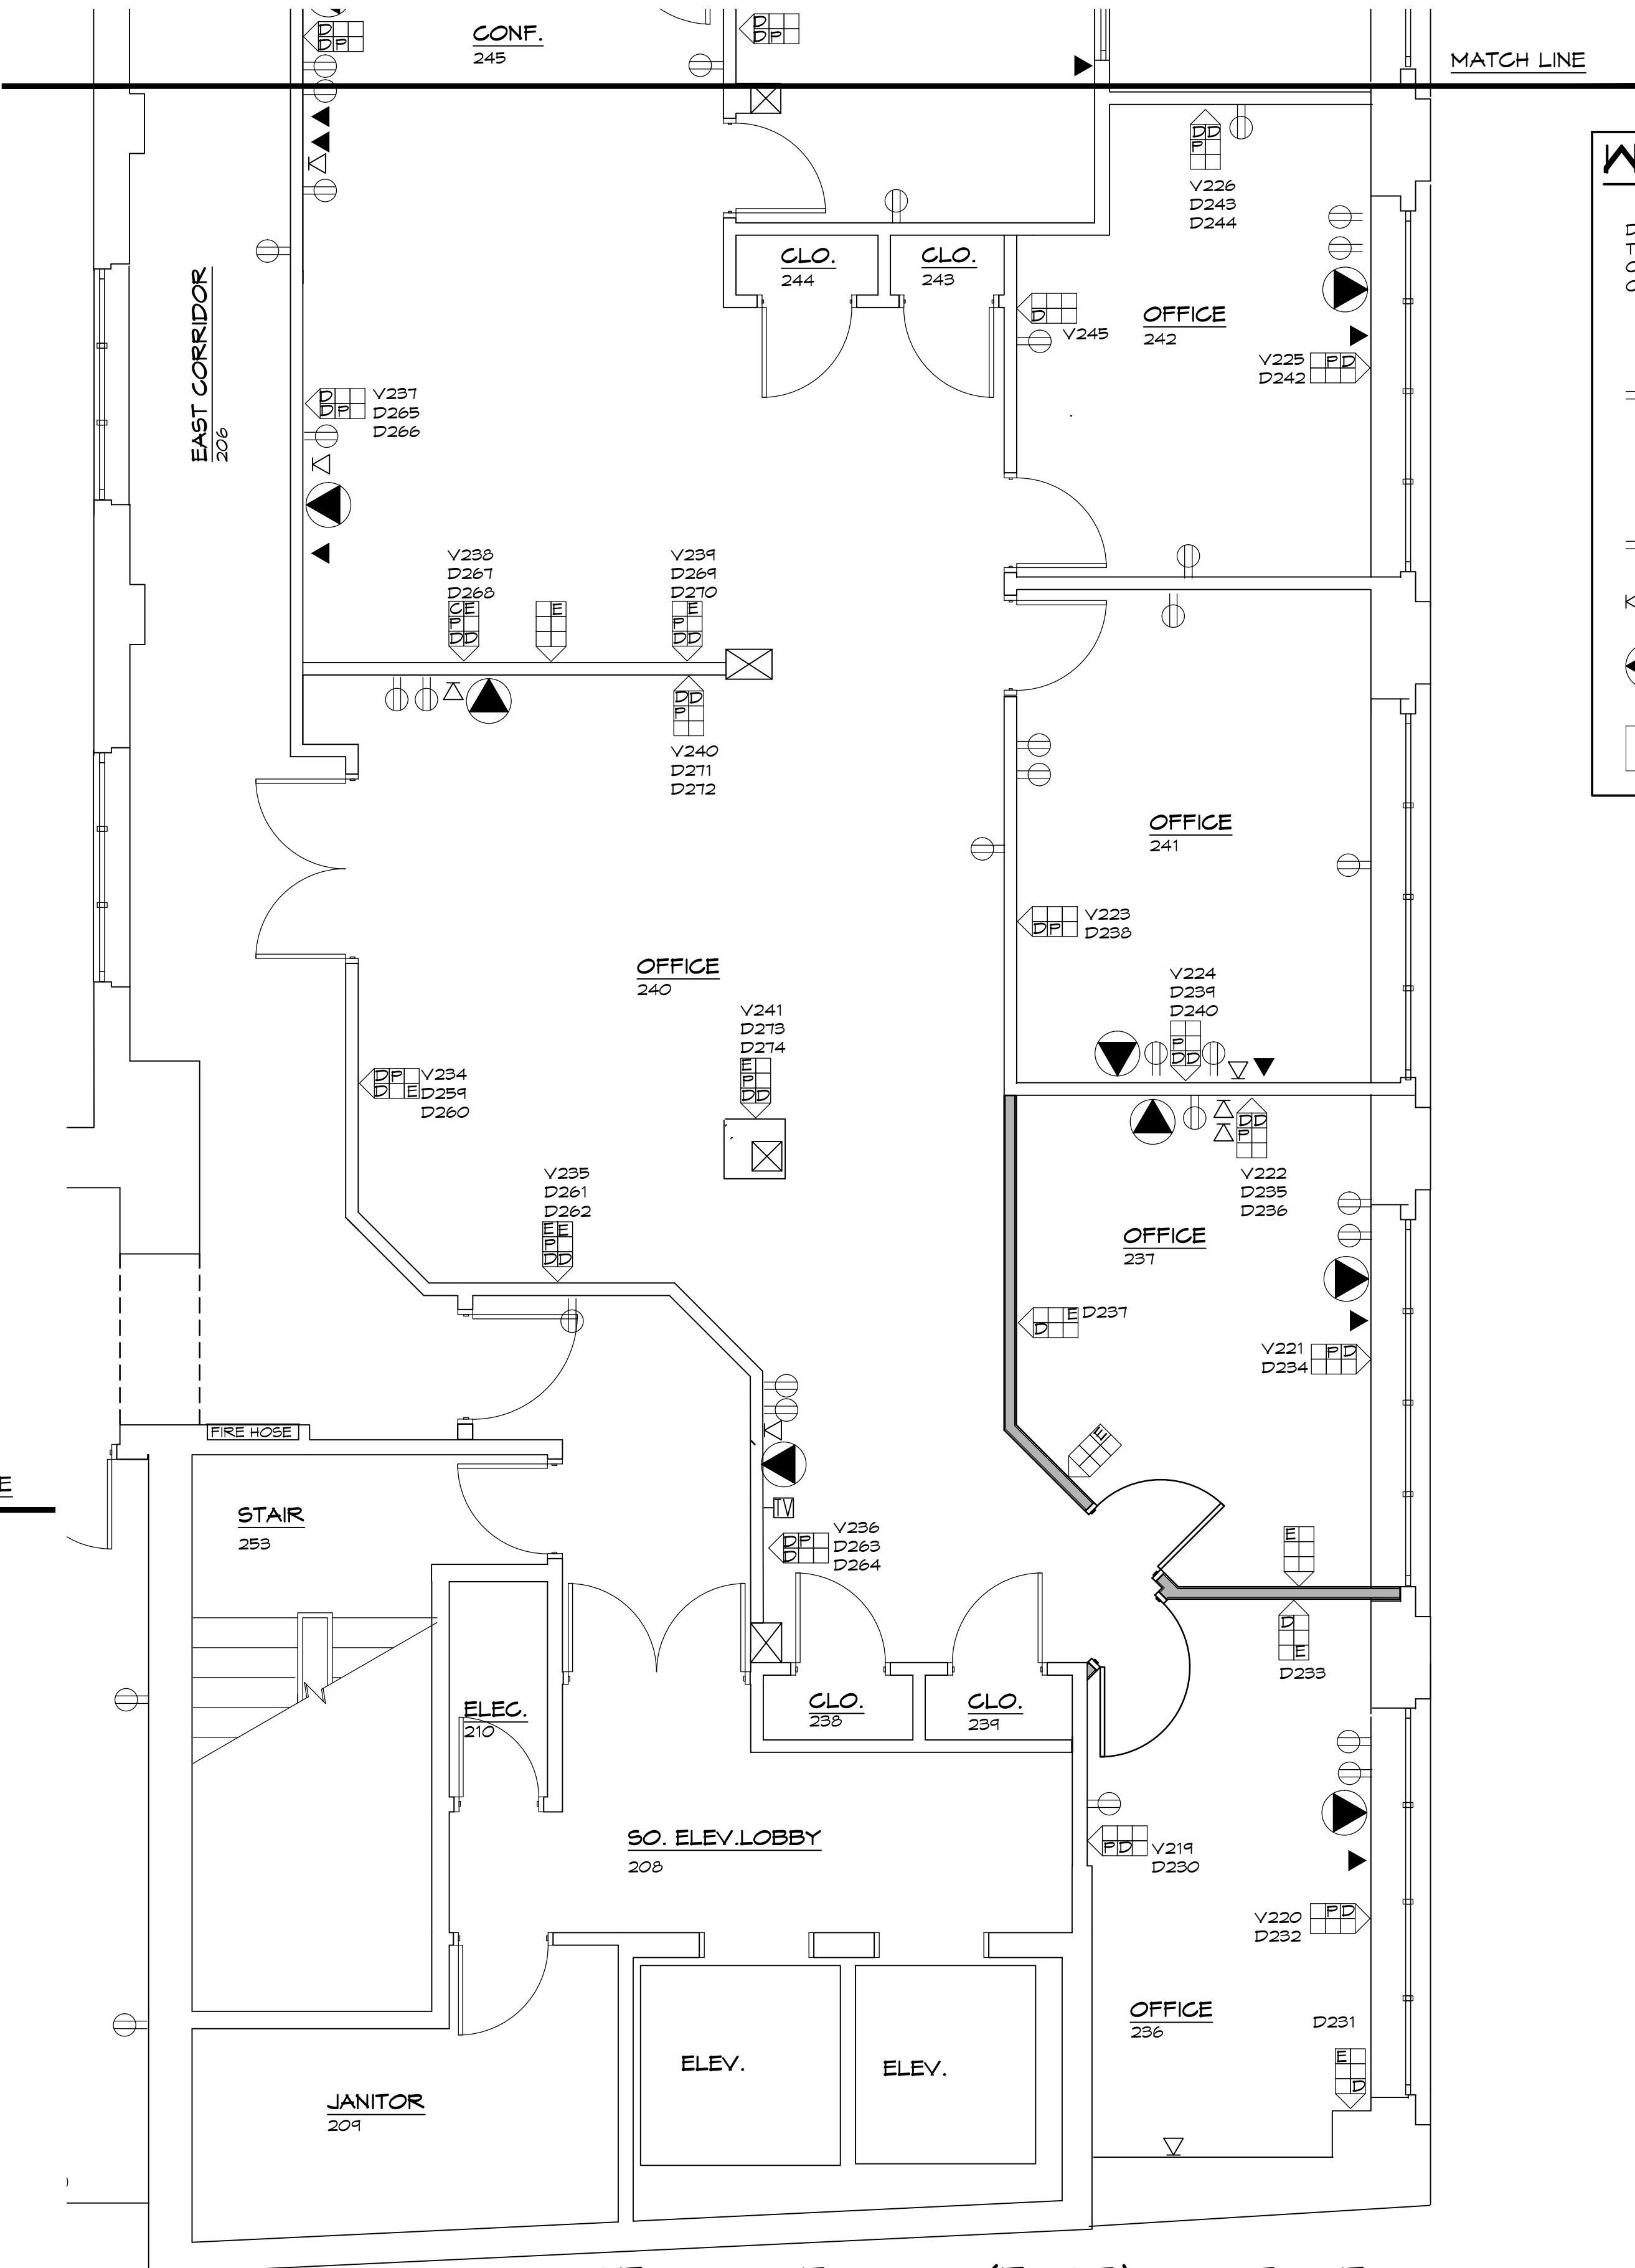

SECOND FLOOR (EAST) CONTINUED
E1-5.1
E1-5
SCALE: 1/4" = 1'-0"