



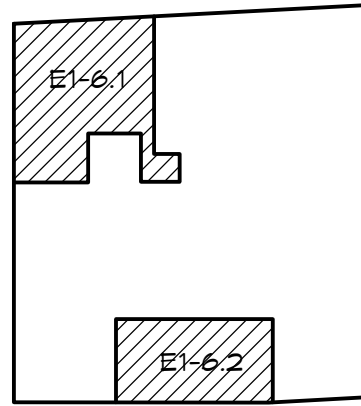


KEY PLAN

WIRING LEGEND

- DATA — WALL
TELEPHONE — DATA
COAXIAL — TELEPHONE
CABLE — ELECTRICAL
REC.
- NEW RECEPTACLE ON NEW
40A CIRCUIT WITH
ISOLATION GROUND
- NEW 2- 2" CONDUITS
- EXISTING RECEPTACLE TO
REMAIN
- EXISTING PHONE JACK
- EXISTING DATA PORT
- EXISTING TOKEN RING PORT

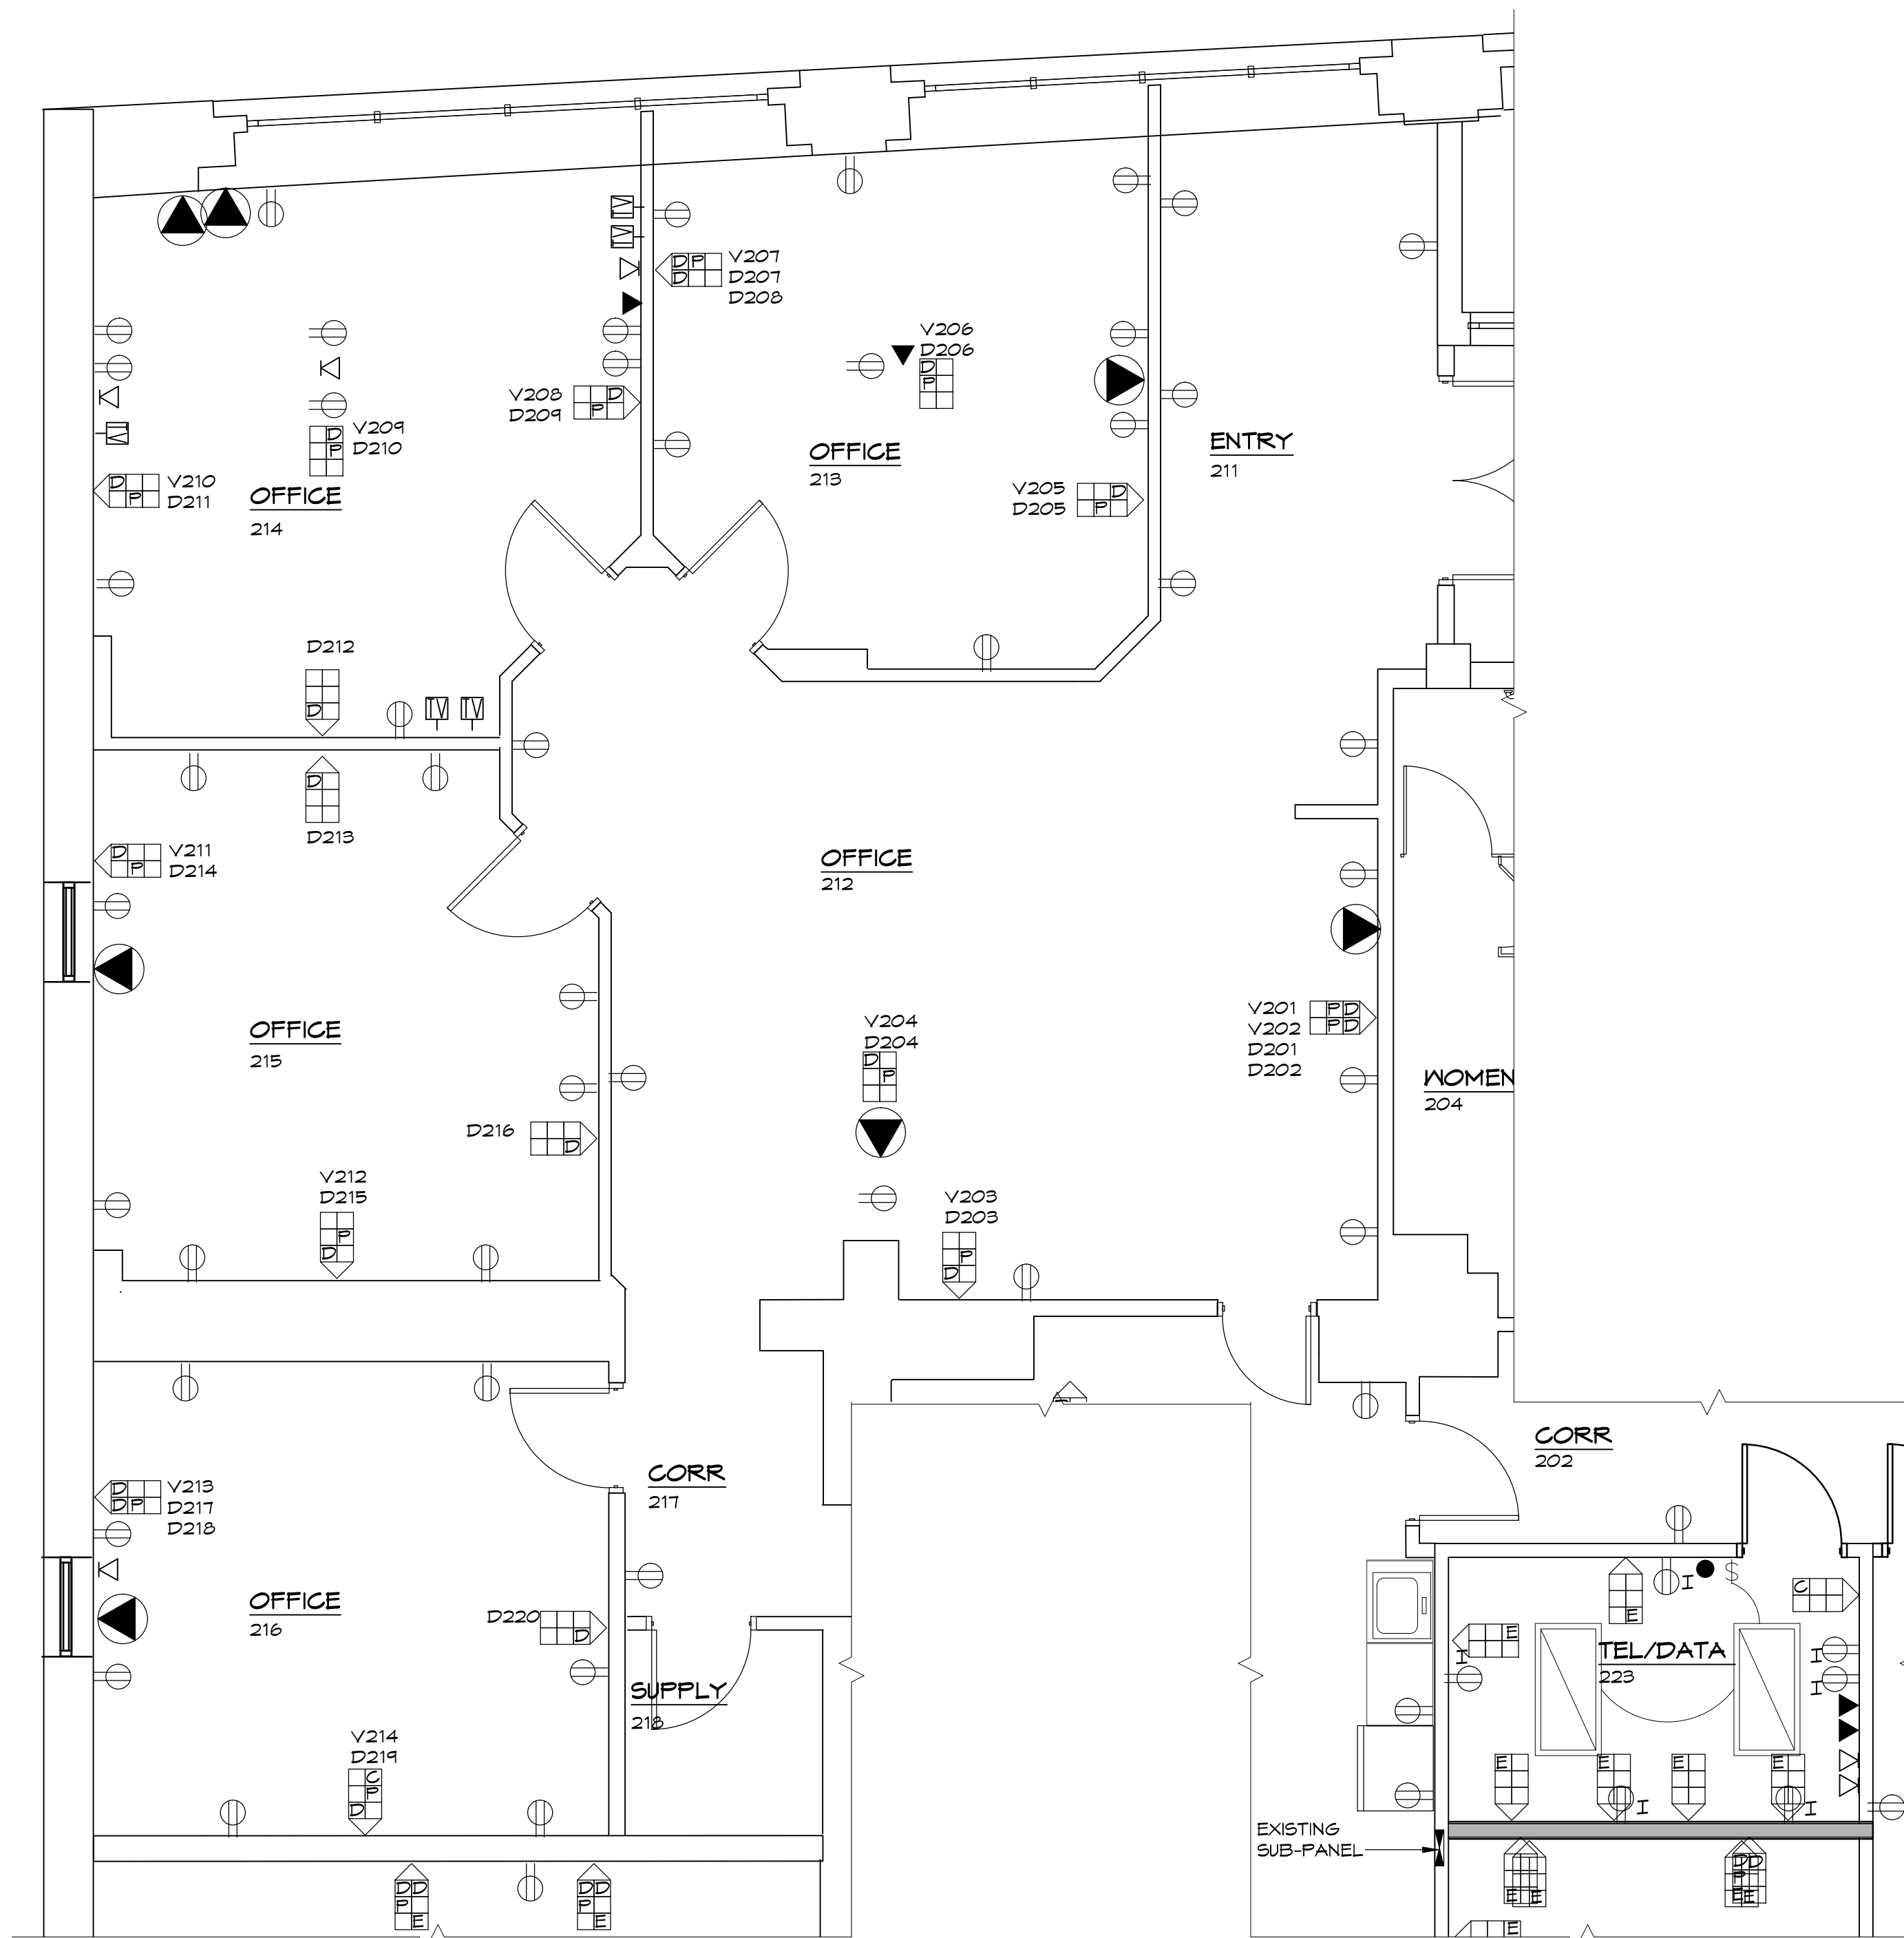

SECOND FLOOR (NORTHWEST)
SCALE: 1/4" = 1'-0"

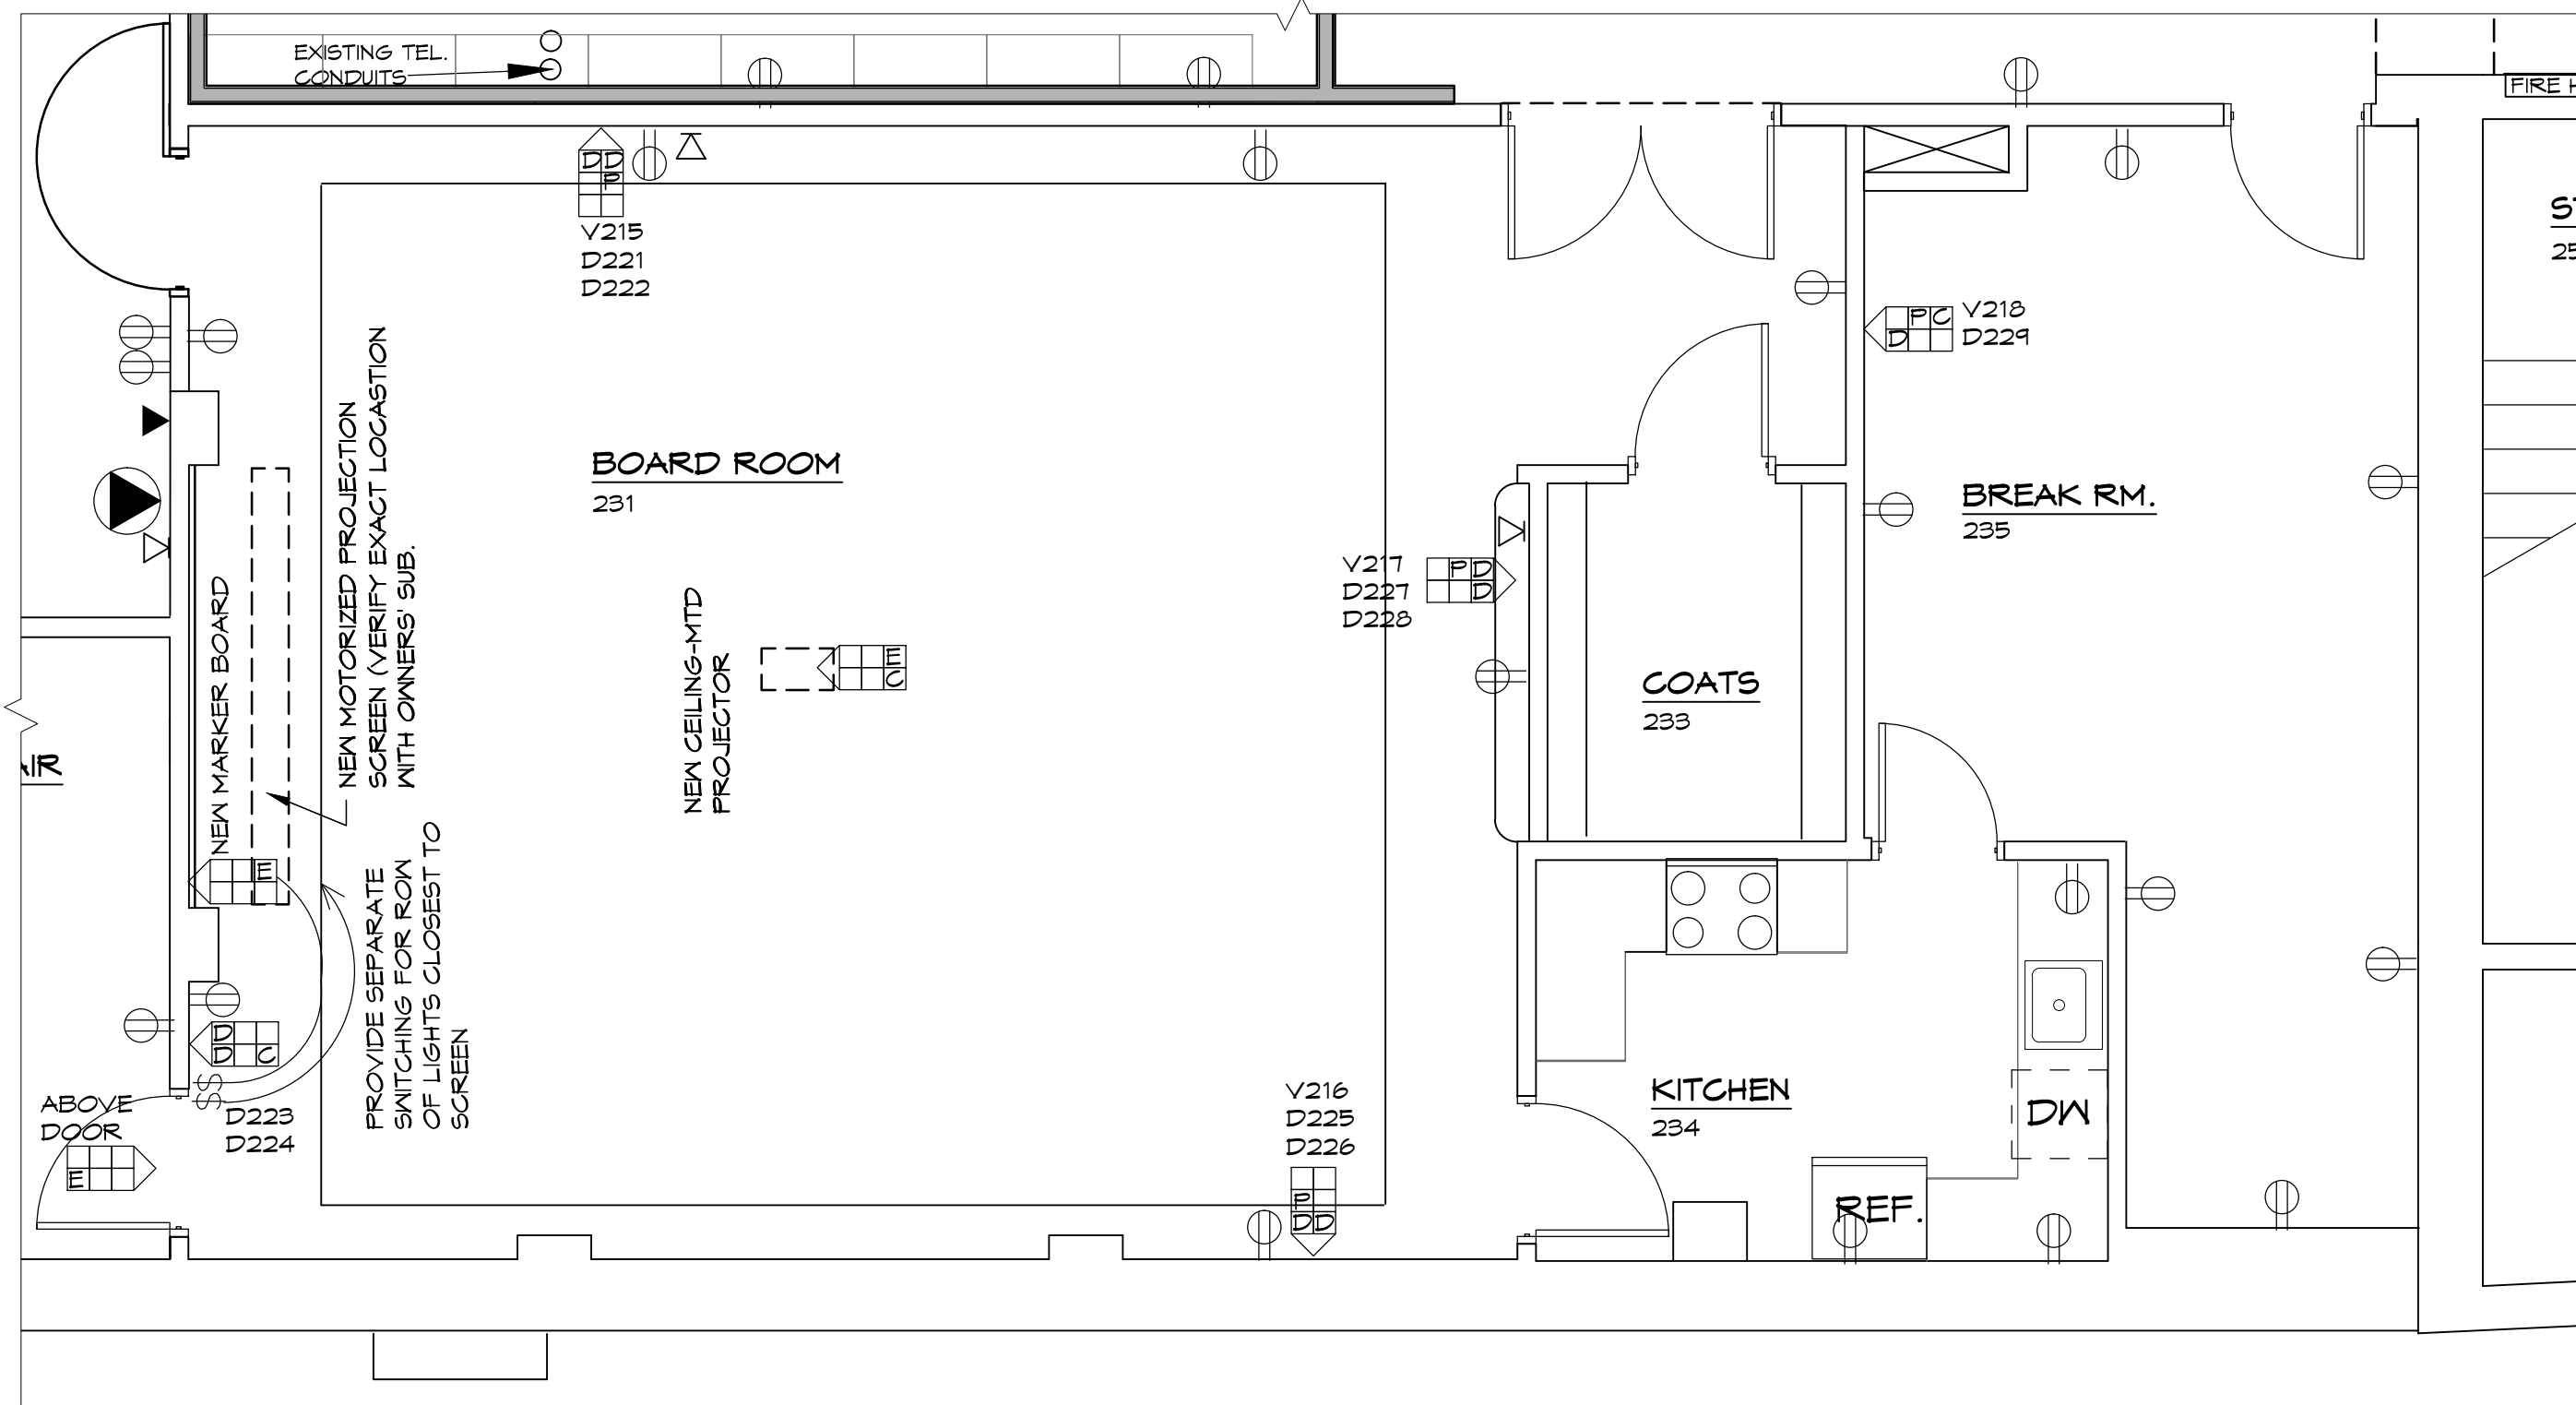

SECOND FLOOR (SOUTH)
SCALE: 1/4" = 1'-0"