

HUGHES  
ASSOCIATES  
ARCHITECTS

*Architecture ■ Planning ■ Consulting*

656 ELM AVENUE, S.W.  
P.O. BOX 1034  
ROANOKE, VIRGINIA 24005-1034

TEL (540) 342-4002  
FAX (540) 342-2060  
[www.HughesArchitects.com](http://www.HughesArchitects.com)

**ALTERATIONS TO  
WESTERN VIRGINIA  
WATER AUTHORITY  
COULTER BUILDING**

601 South Jefferson Street      Roanoke, Virginia

**ENLARGED  
FLOOR  
PLANS  
(TELEPHONE,  
DATA,  
POWER &  
ELECTRICAL)**

PHASE I

COMMISSION No.


04102

**SHEET**


E1-4

No. 11 of 13

© COPYRIGHT 2005  
HUGHES ASSOCIATES ARCHITECTS

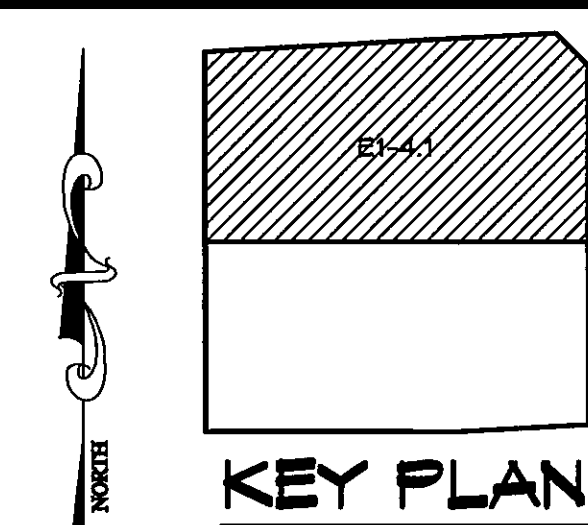


## WIRING LEGEND

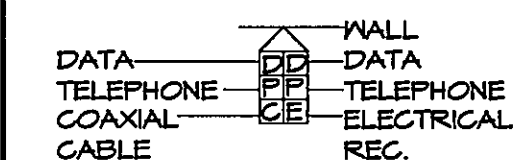

ON NEW WALLS, PROVIDE 1 BOX  
FOR EACH OUTLET NOTED. EXTEND  
A 3/4" CONDUIT FROM THE BOX 6" INTO  
CEILING WITH A SWEEP 90,  
TERMINATED IN A BUSHING. WIRING  
TO BE PROVIDED BY OWNER

-  PROPOSED KMC/COX  
CONDUITS  
 EXISTING RECEPTACLE TO  
REMAIN  
 EXISTING PHONE JACK  
 EXISTING DATA PORT  
 EXISTING TOKEN RING PORT

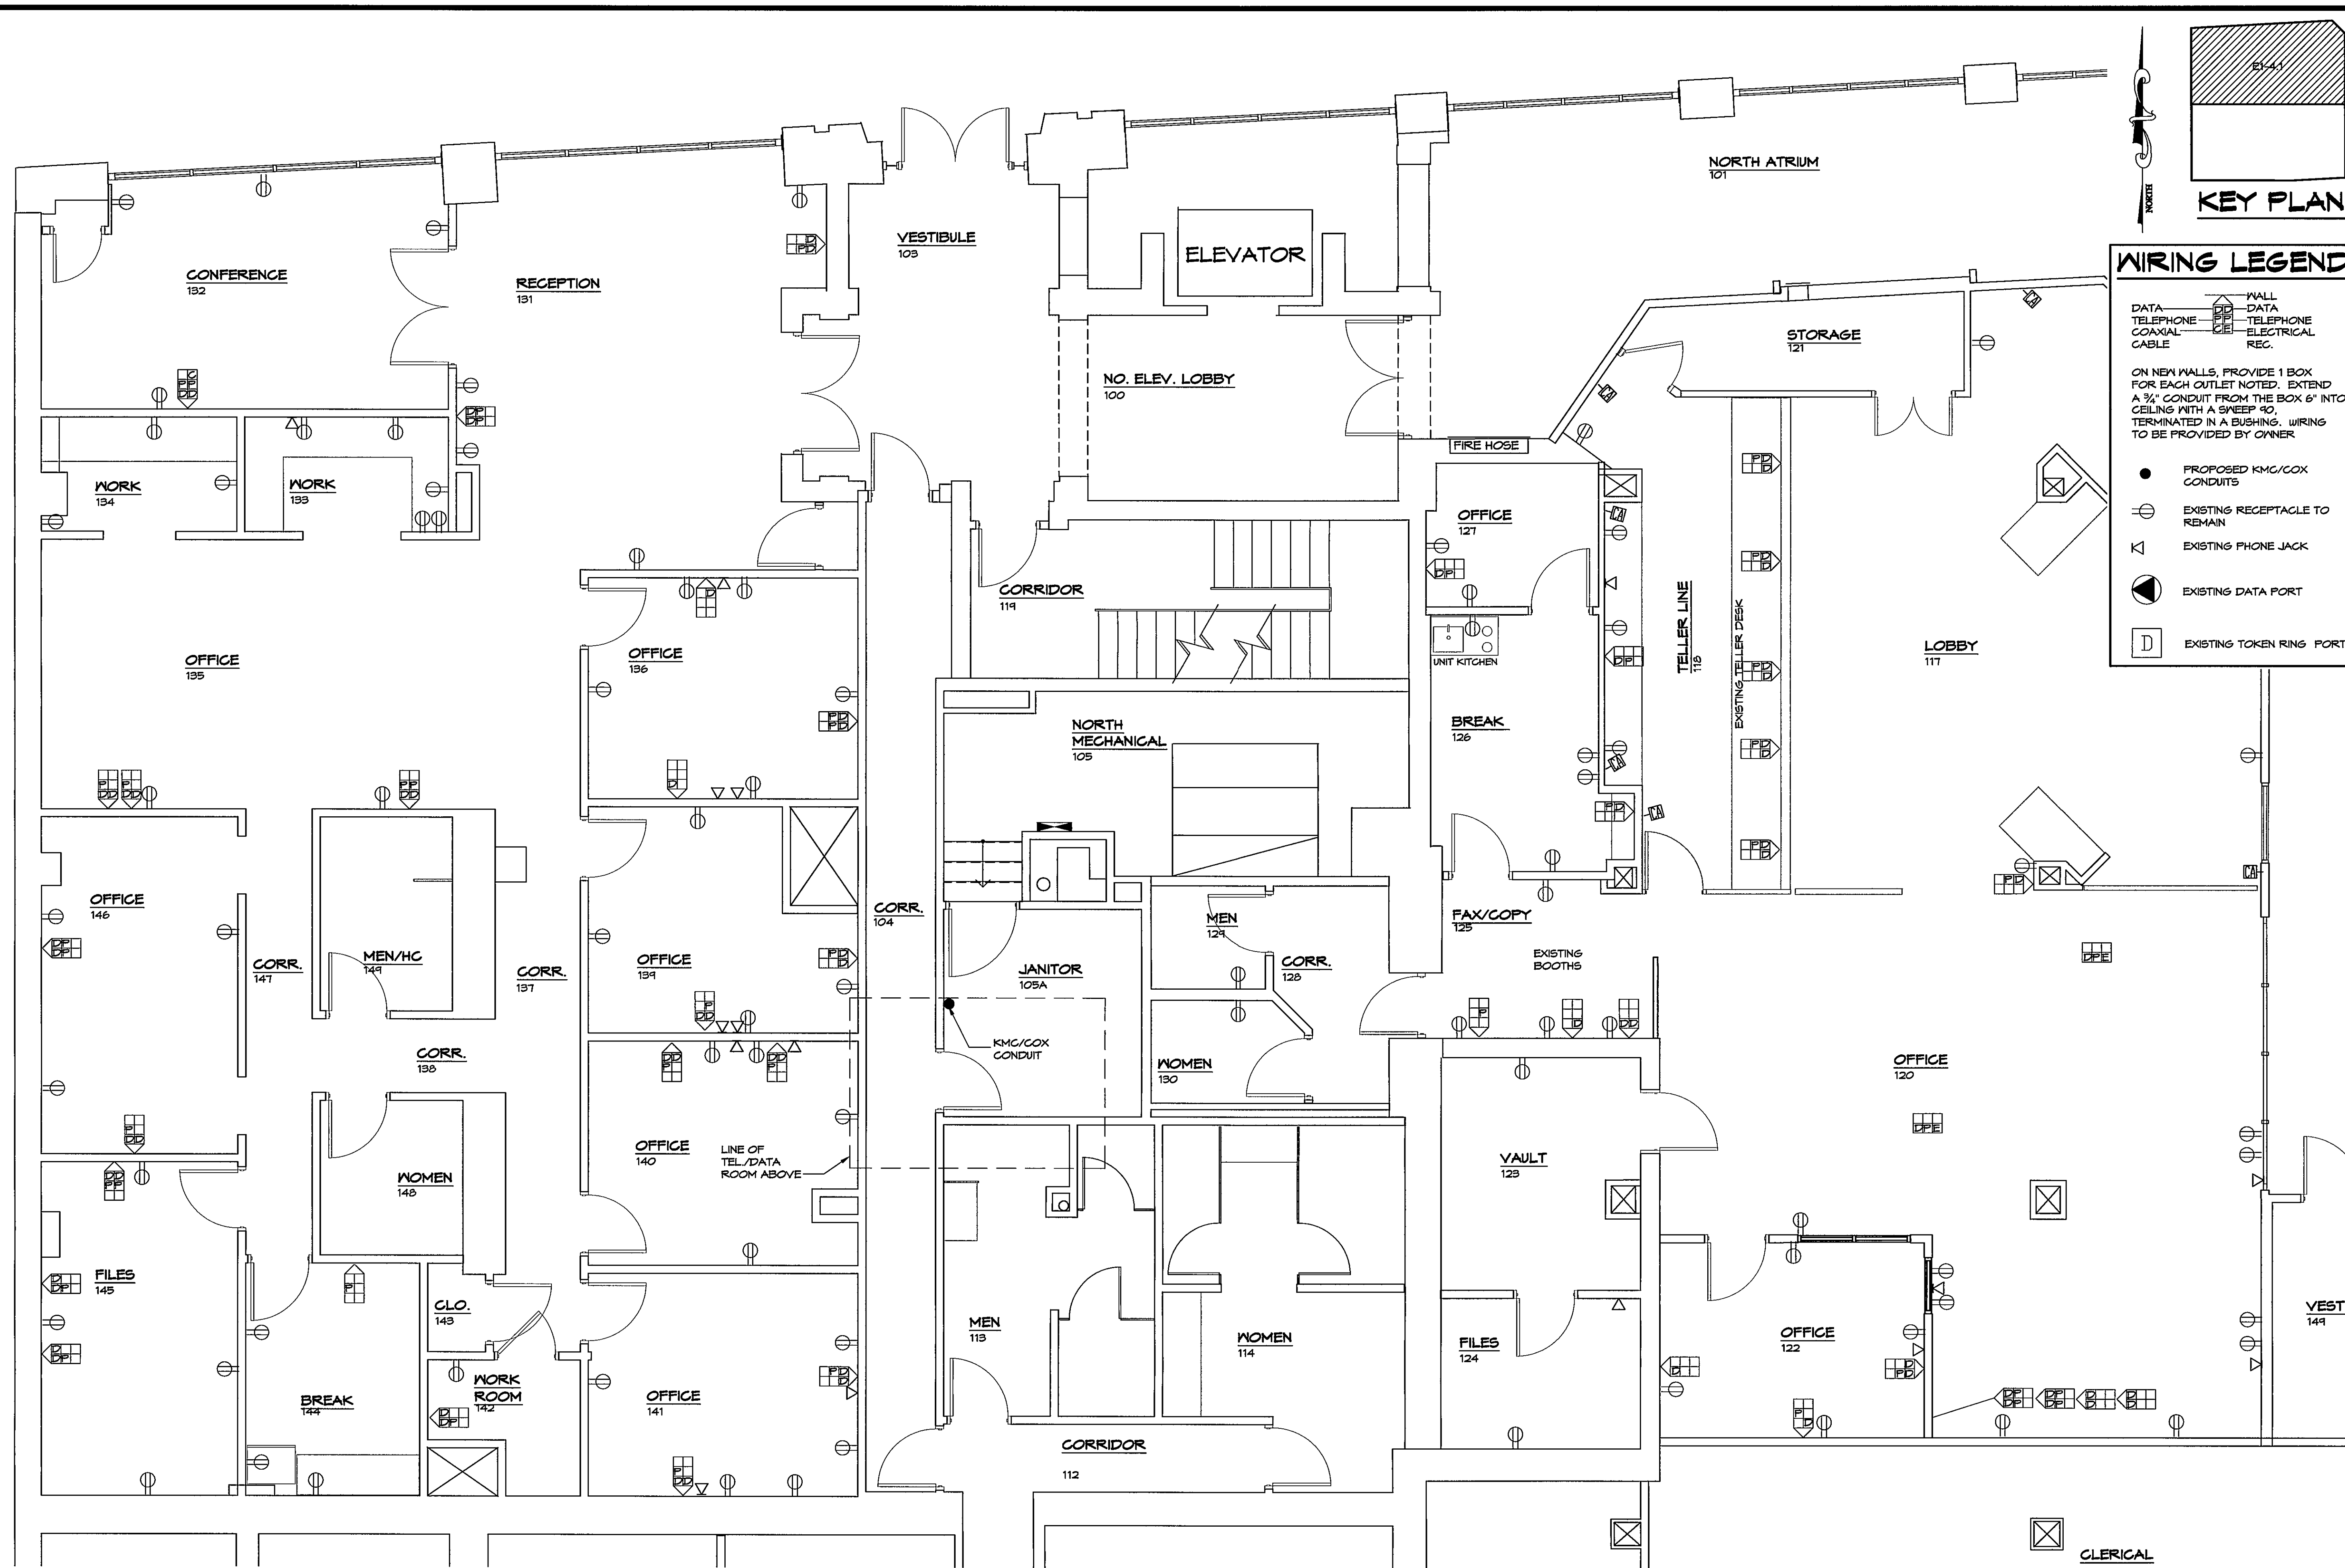

CLERICAL

## FIRST FLOOR

SCALE: 1/4" = 1'-0"