

Architecture ■ Planning ■ Consulting

TEL (540) 342-4002
FAX (540) 342-2060
www.HughesArchitects.com



ENLARGED
FLOOR
PLAN
(TELEPHONE,
DATA,
POWER &
ELECTRICAL)

COMMISSION No.
04102

SHEET
E1-4

11 of 13

COPYRIGHT 2005
HUGHES ASSOCIATES ARCHITECTS

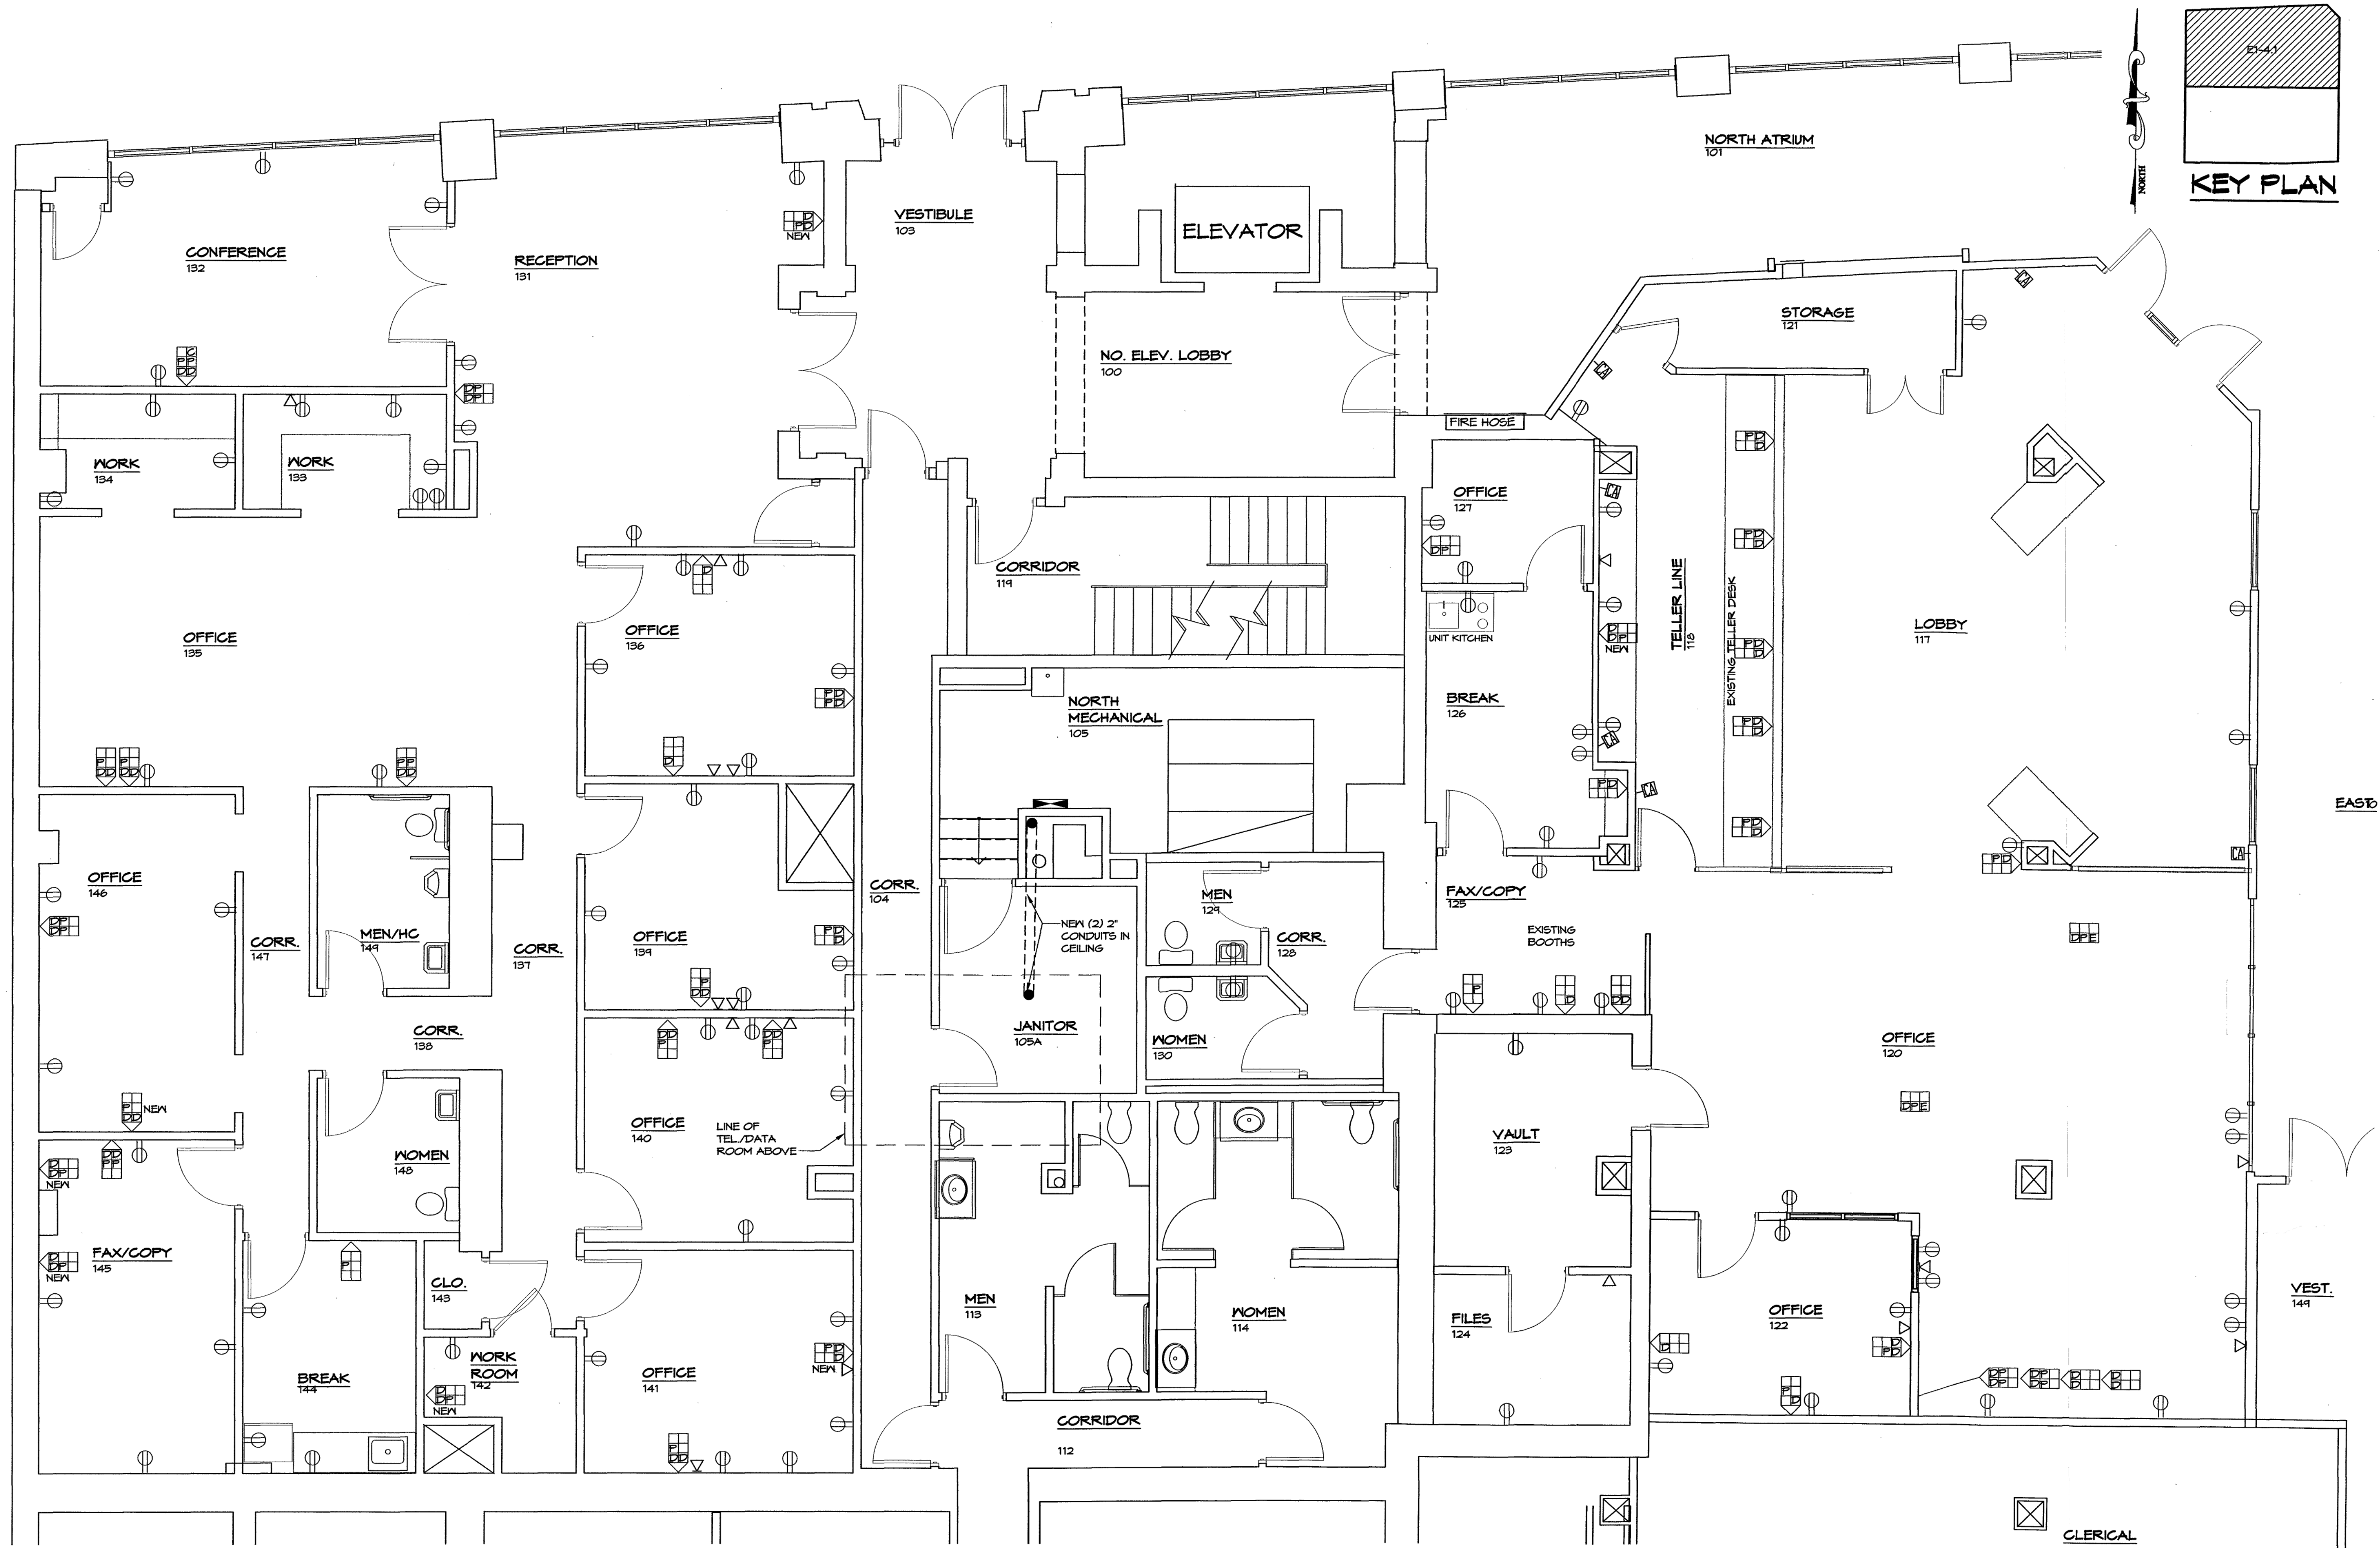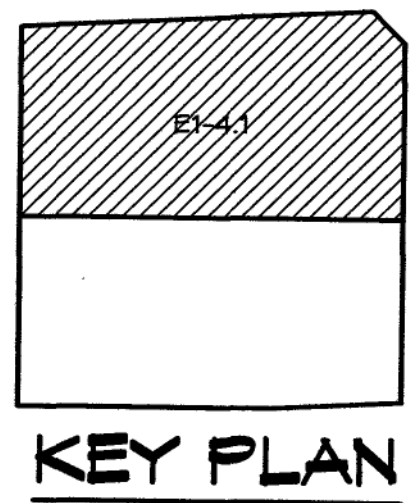

E1-4.1
E1-2

FIRST FLOOR

SCALE: 1/4" = 1'-0"