

DATE: March 22, 2005

REVISIONS  
Z  
A  
B  
C  
D  
E  
F  
G  
H  
I  
J  
K  
L  
M  
N  
O  
P  
Q  
R  
S  
T  
U  
V  
W  
X  
Y  
Z

May 3, 2005

**HUGHES ASSOCIATES ARCHITECTS**  
Architecture • Planning • Consulting

656 ELM AVENUE, S.W.  
P.O. BOX 1034  
ROANOKE, VIRGINIA 24005-1034

TEL (540) 342-4002  
FAX (540) 342-2060  
www.HughesArchitects.com


**ALTERATIONS TO  
WESTERN VIRGINIA  
WATER AUTHORITY  
COULTER BUILDING**  
601 South Jefferson Street  
Roanoke, Virginia

**ENLARGED  
FLOOR  
PLAN  
(TELEPHONE,  
DATA,  
POWER &  
ELECTRICAL)**

**PHASE 1**

COMMISSION No.  
04102  
SHEET  
**E1-5**


No. 12 of 13  
COPYRIGHT 2005  
HUGHES ASSOCIATES ARCHITECTS  
A PROFESSIONAL CORPORATION

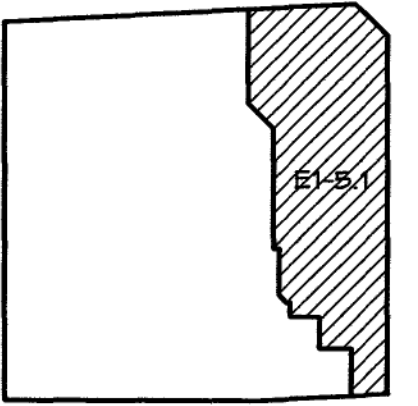


**KEY PLAN**

**WIRING LEGEND**

- DATA TELEPHONE COAXIAL CABLE
- WALL DATA TELEPHONE ELECTRICAL REC.
- NEW RECEPTACLE ON NEW 40A CIRCUIT WITH ISOLATION GROUND
- NEW 2" - 2" CONDUITS
- EXISTING RECEPTACLE TO REMAIN
- EXISTING PHONE JACK
- EXISTING DATA PORT
- EXISTING TOKEN RING PORT

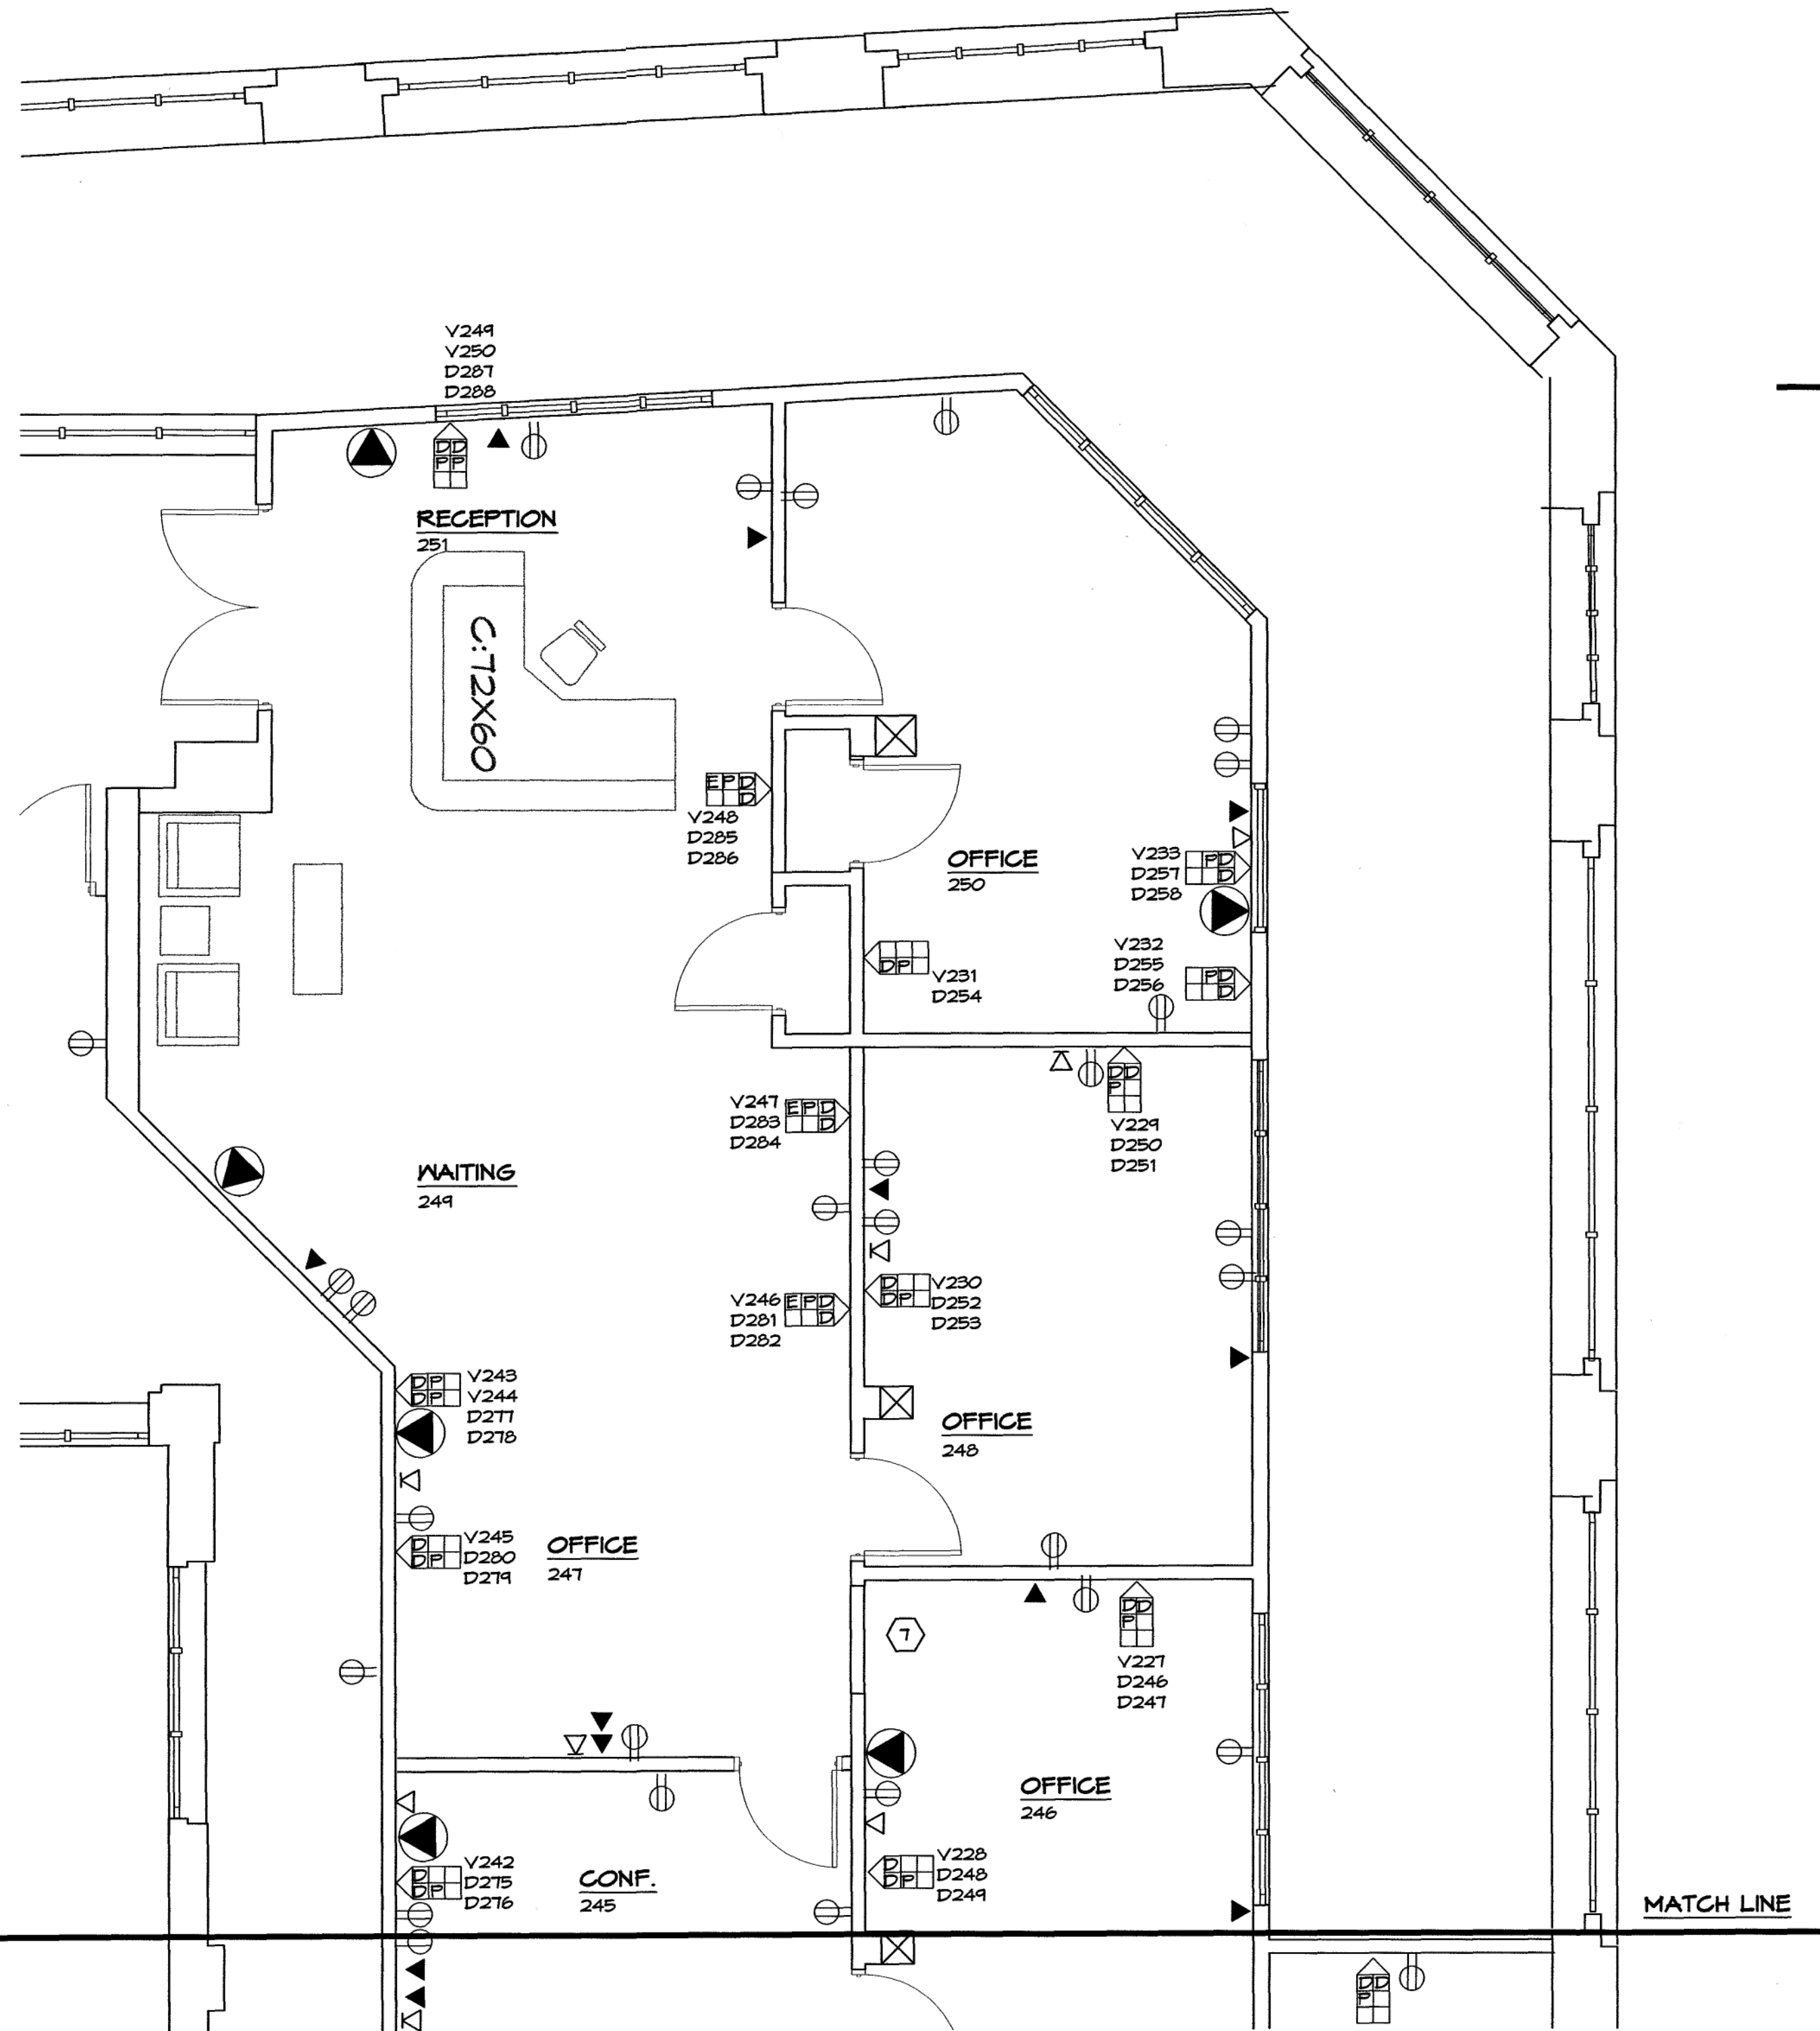

**SECOND FLOOR (EAST)**  
SCALE: 1/4" = 1'-0"

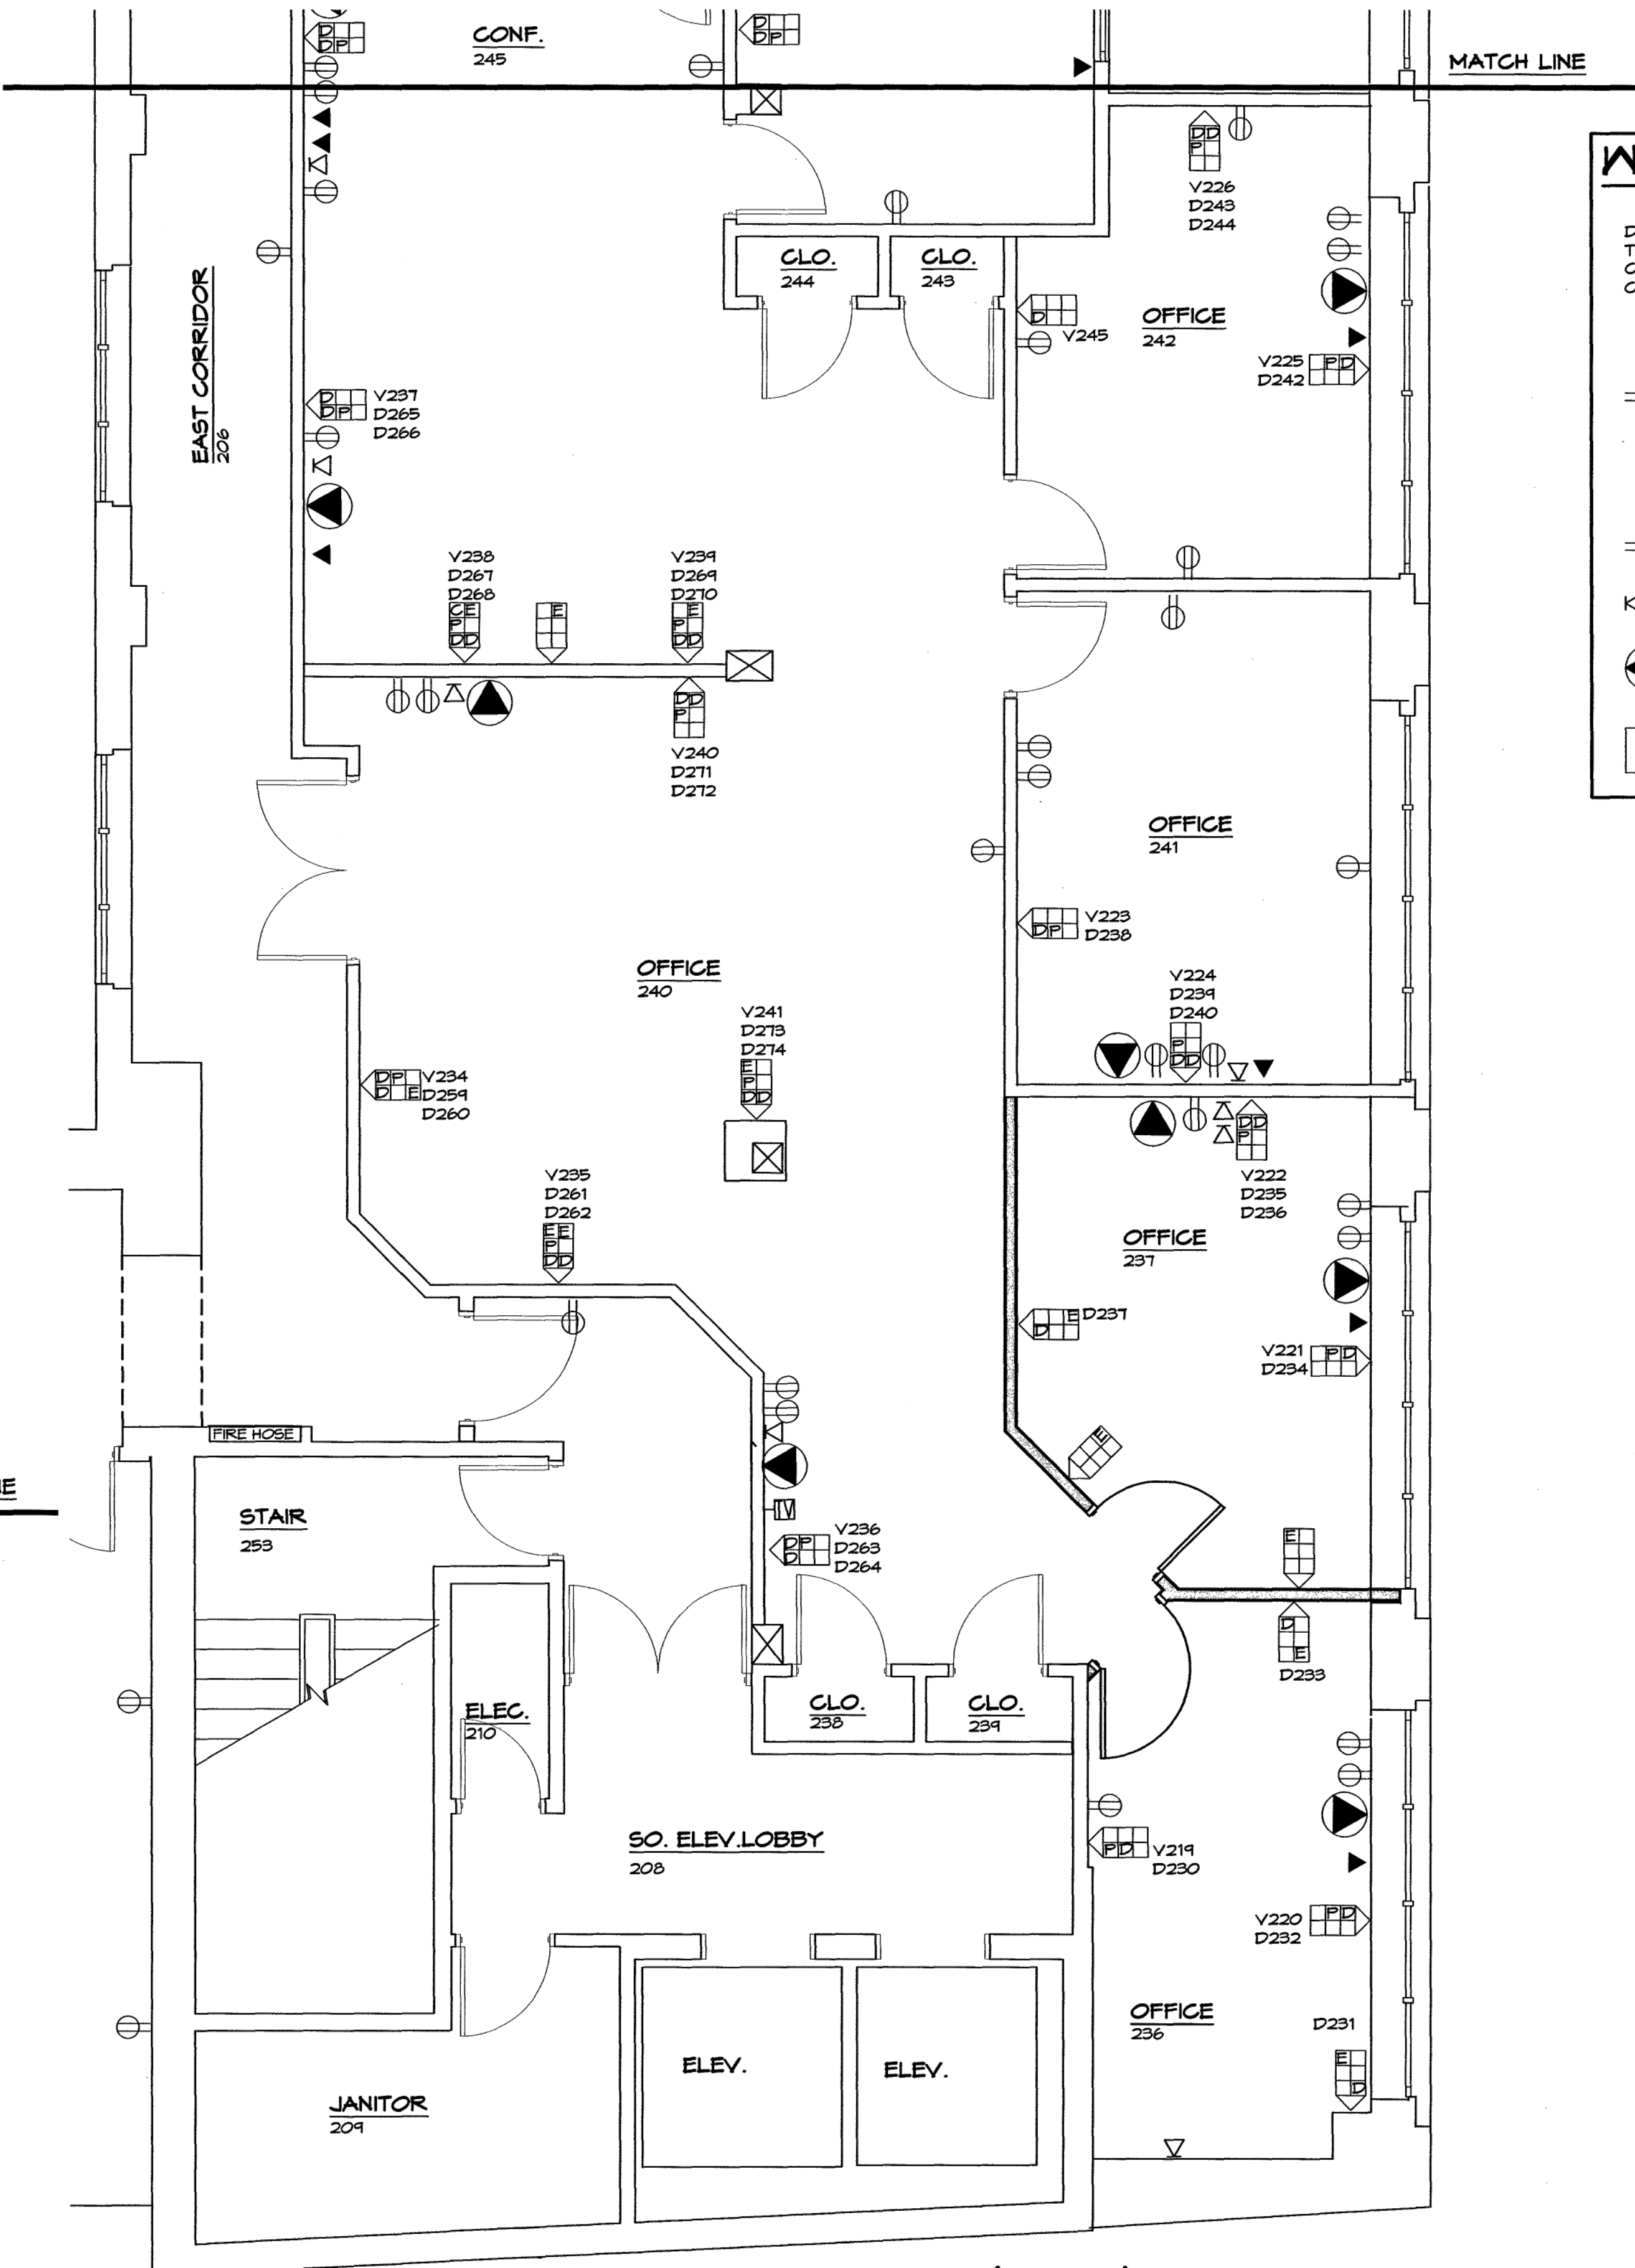

**SECOND FLOOR (EAST) CONTINUED**  
SCALE: 1/4" = 1'-0"