

Architecture • Planning • Consulting

TEL (540) 342-4002
FAX (540) 342-2060
www.HughesArchitects.com

**ALTERATIONS TO
WESTERN VIRGINIA
WATER AUTHORITY
COULTER BUILDING**

601 South Jefferson Street Roanoke, Virginia

**ENLARGED
FLOOR
PLANS
(TELEPHONE,
DATA,
POWER &
ELECTRICAL)**

PHASE I

COMMISSION No.

04102

SHEET

E1-6

13 of 13

COPYRIGHT 2005
HUGHES ASSOCIATES ARCHITECTS

A PROFESSIONAL CORPORATION


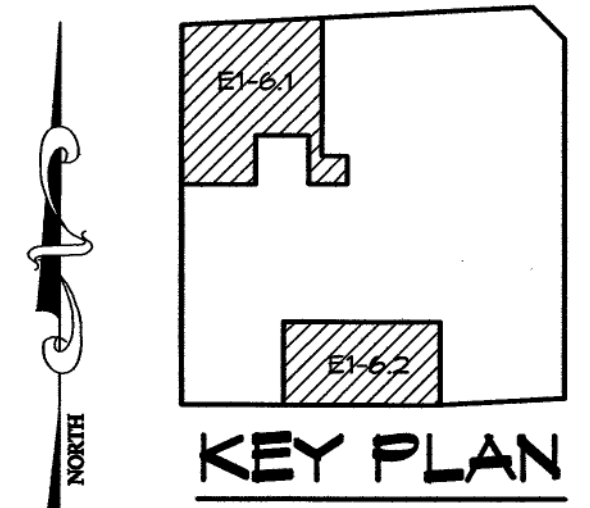



Diagram illustrating the connection of various services to a house:

- DATA (connected to DD)
- TELEPHONE (connected to PP)
- COAXIAL (connected to CE)
- CABLE (connected to GE)
- WALL (connected to the top of the house)
- DATA (connected to DD)
- TELEPHONE (connected to PP)
- ELECTRICAL REC. (connected to GE)

- | | |
|---|---|
|  | NEW RECEPTACLE ON NEW
40A CIRCUIT WITH
ISOLATION GROUND |
|  | NEW 2- 2" CONDUITS |
|  | EXISTING RECEPTACLE TO
REMAIN |
|  | EXISTING PHONE JACK |
|  | EXISTING DATA PORT |
|  | EXISTING TOKEN RING PORT |

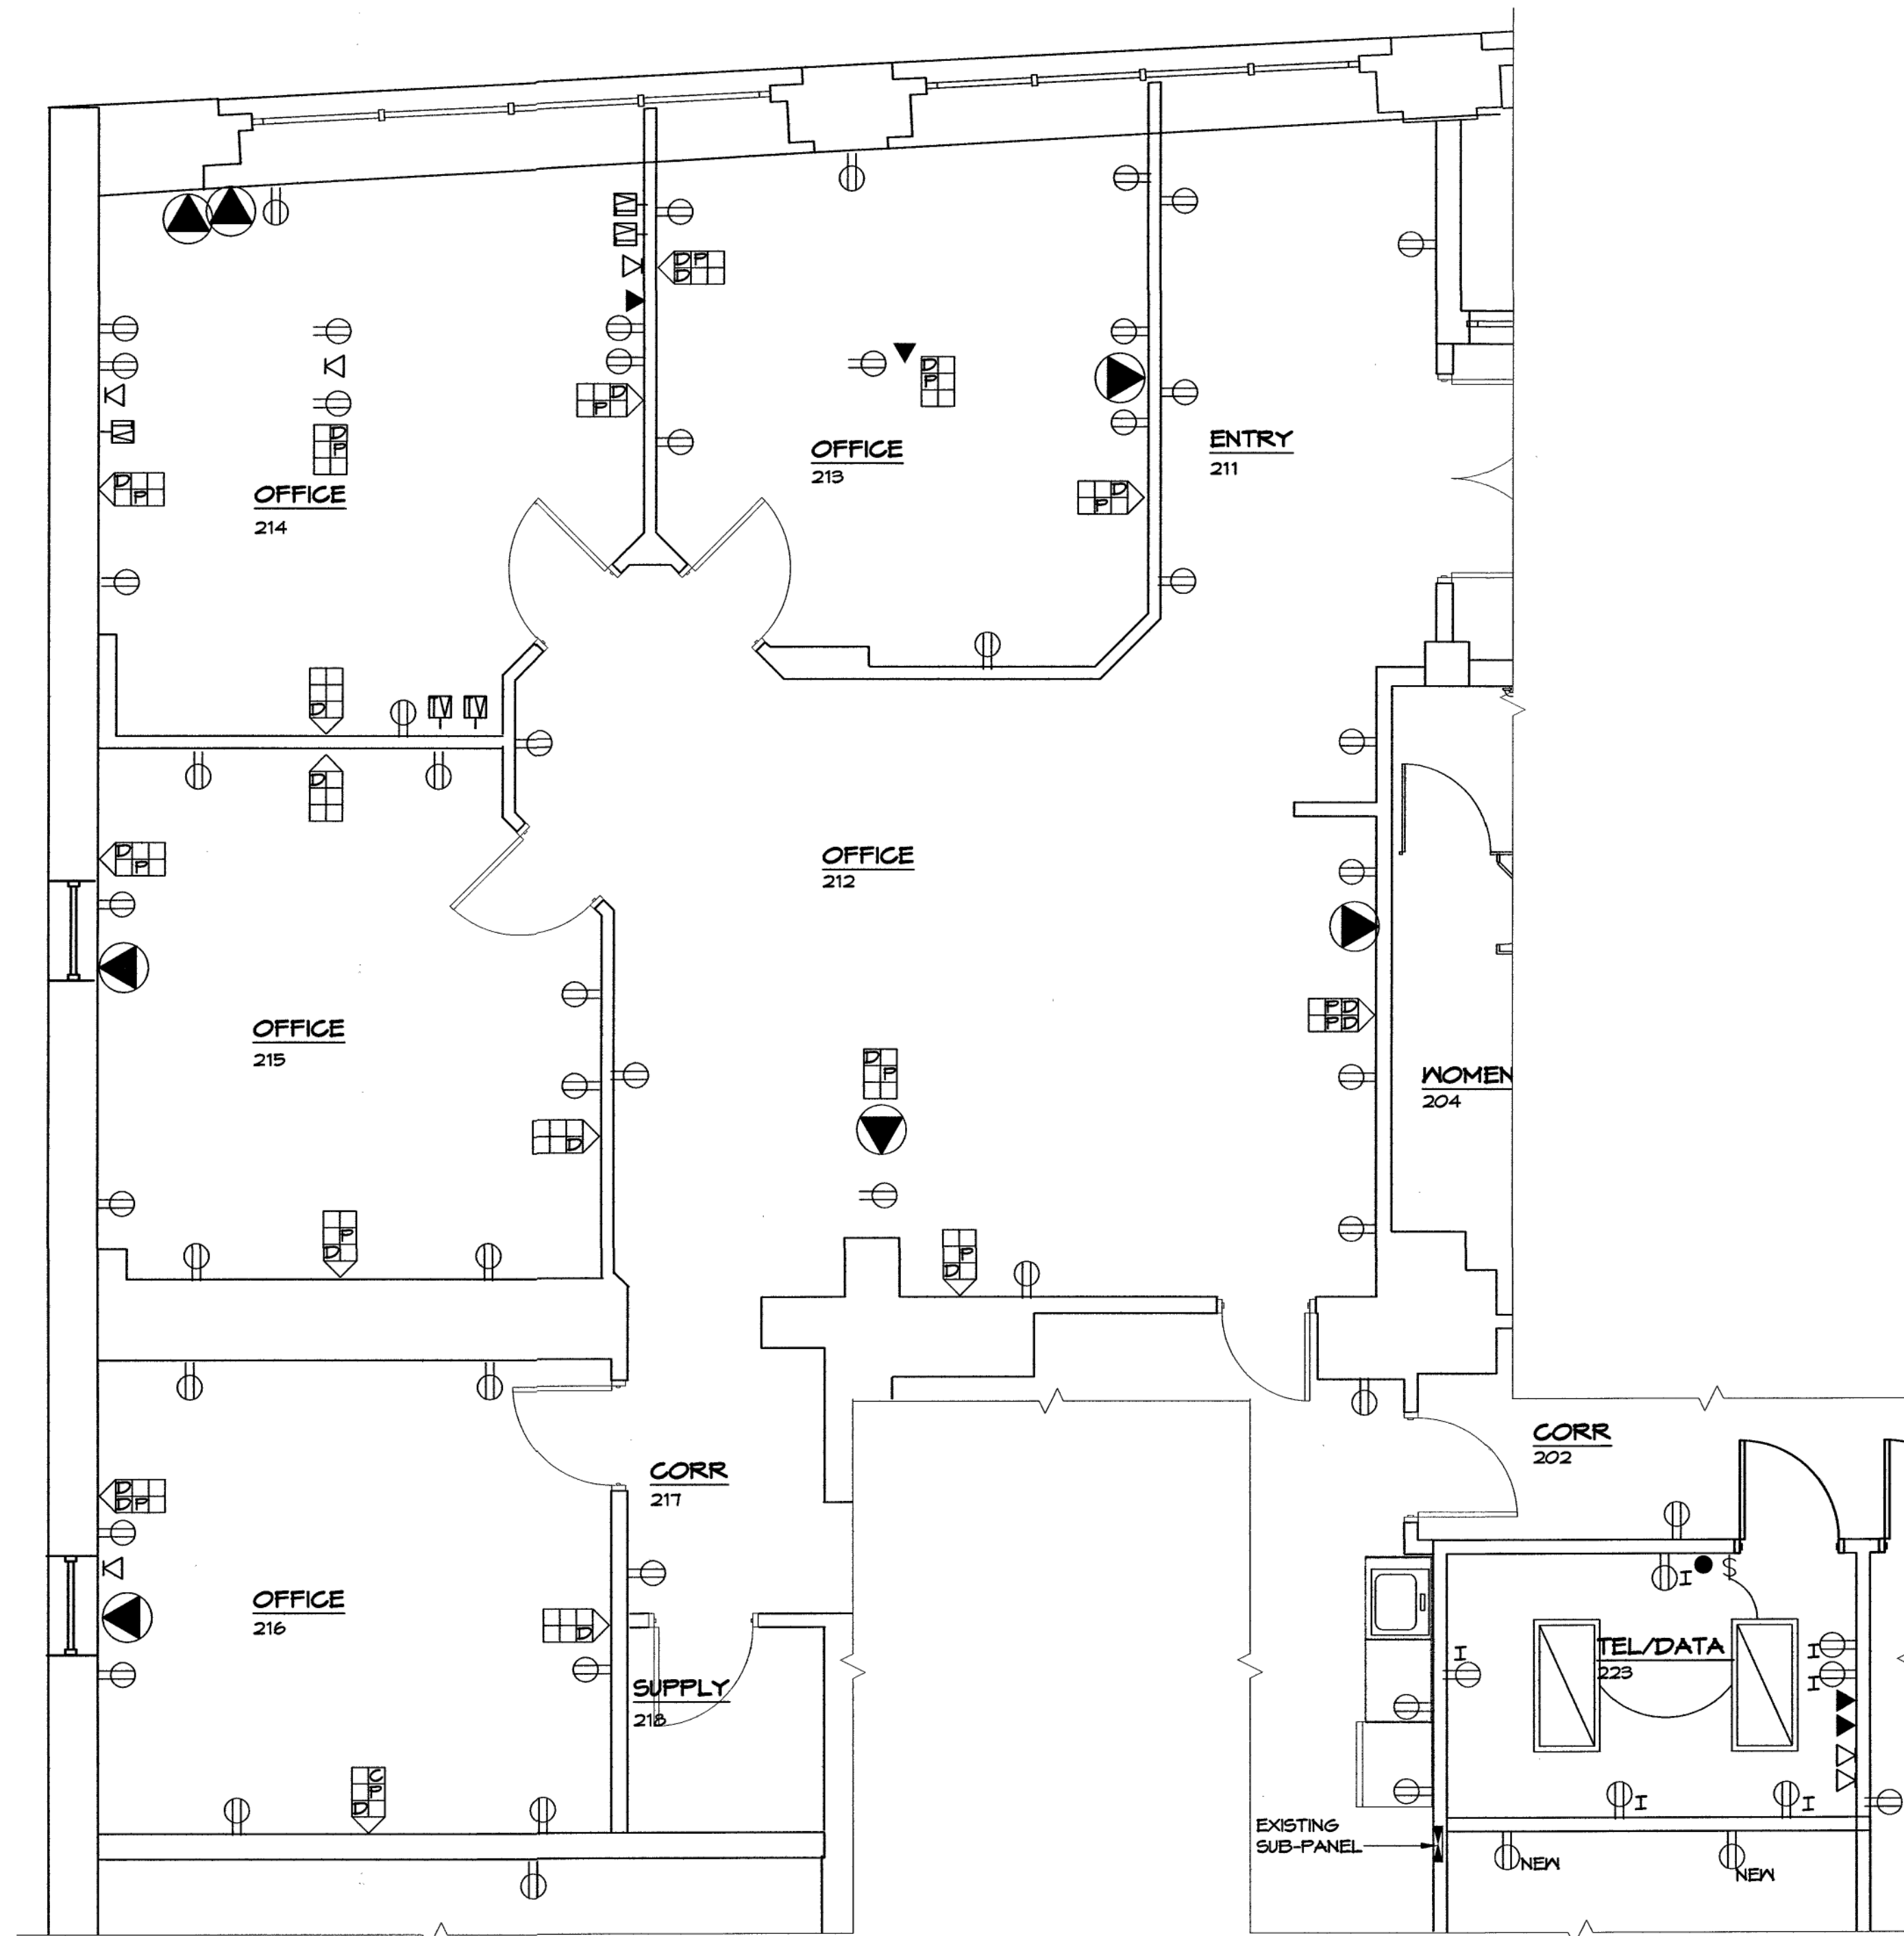

SECOND FLOOR (NORTHWEST)
SCALE: 1/4" = 1'-0"

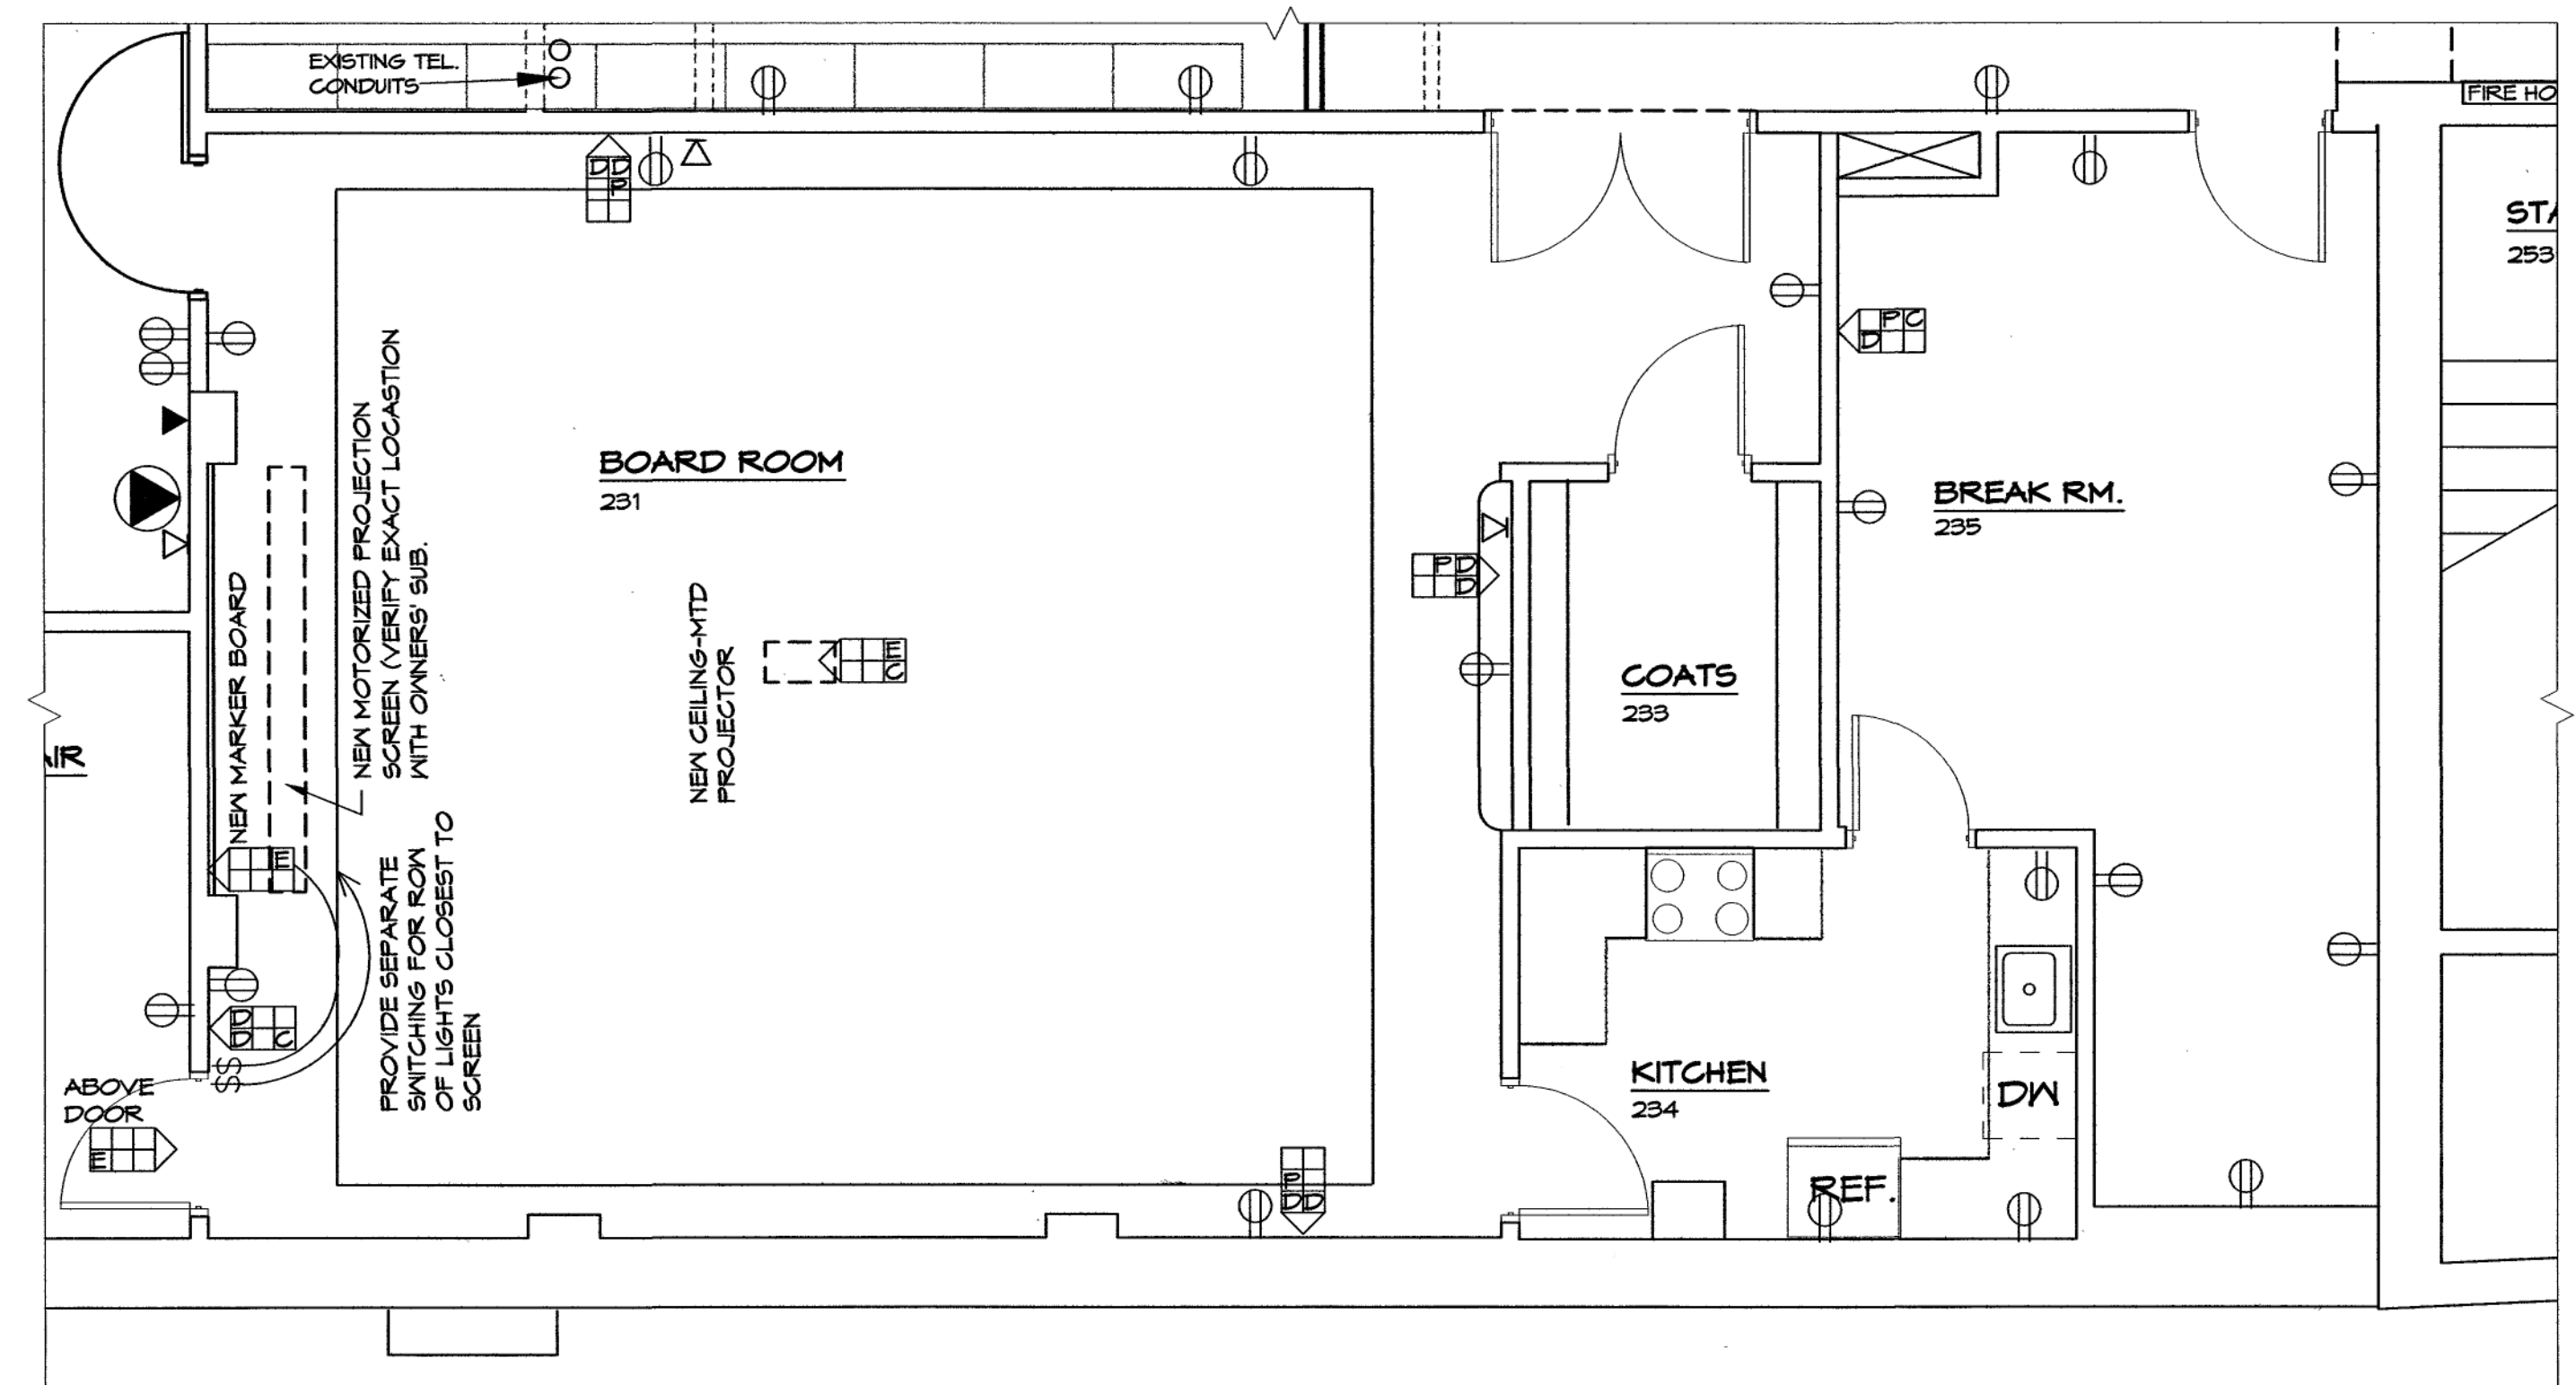

SECOND FLOOR (SOUTH)
SCALE: 1/4" = 1'-0"