

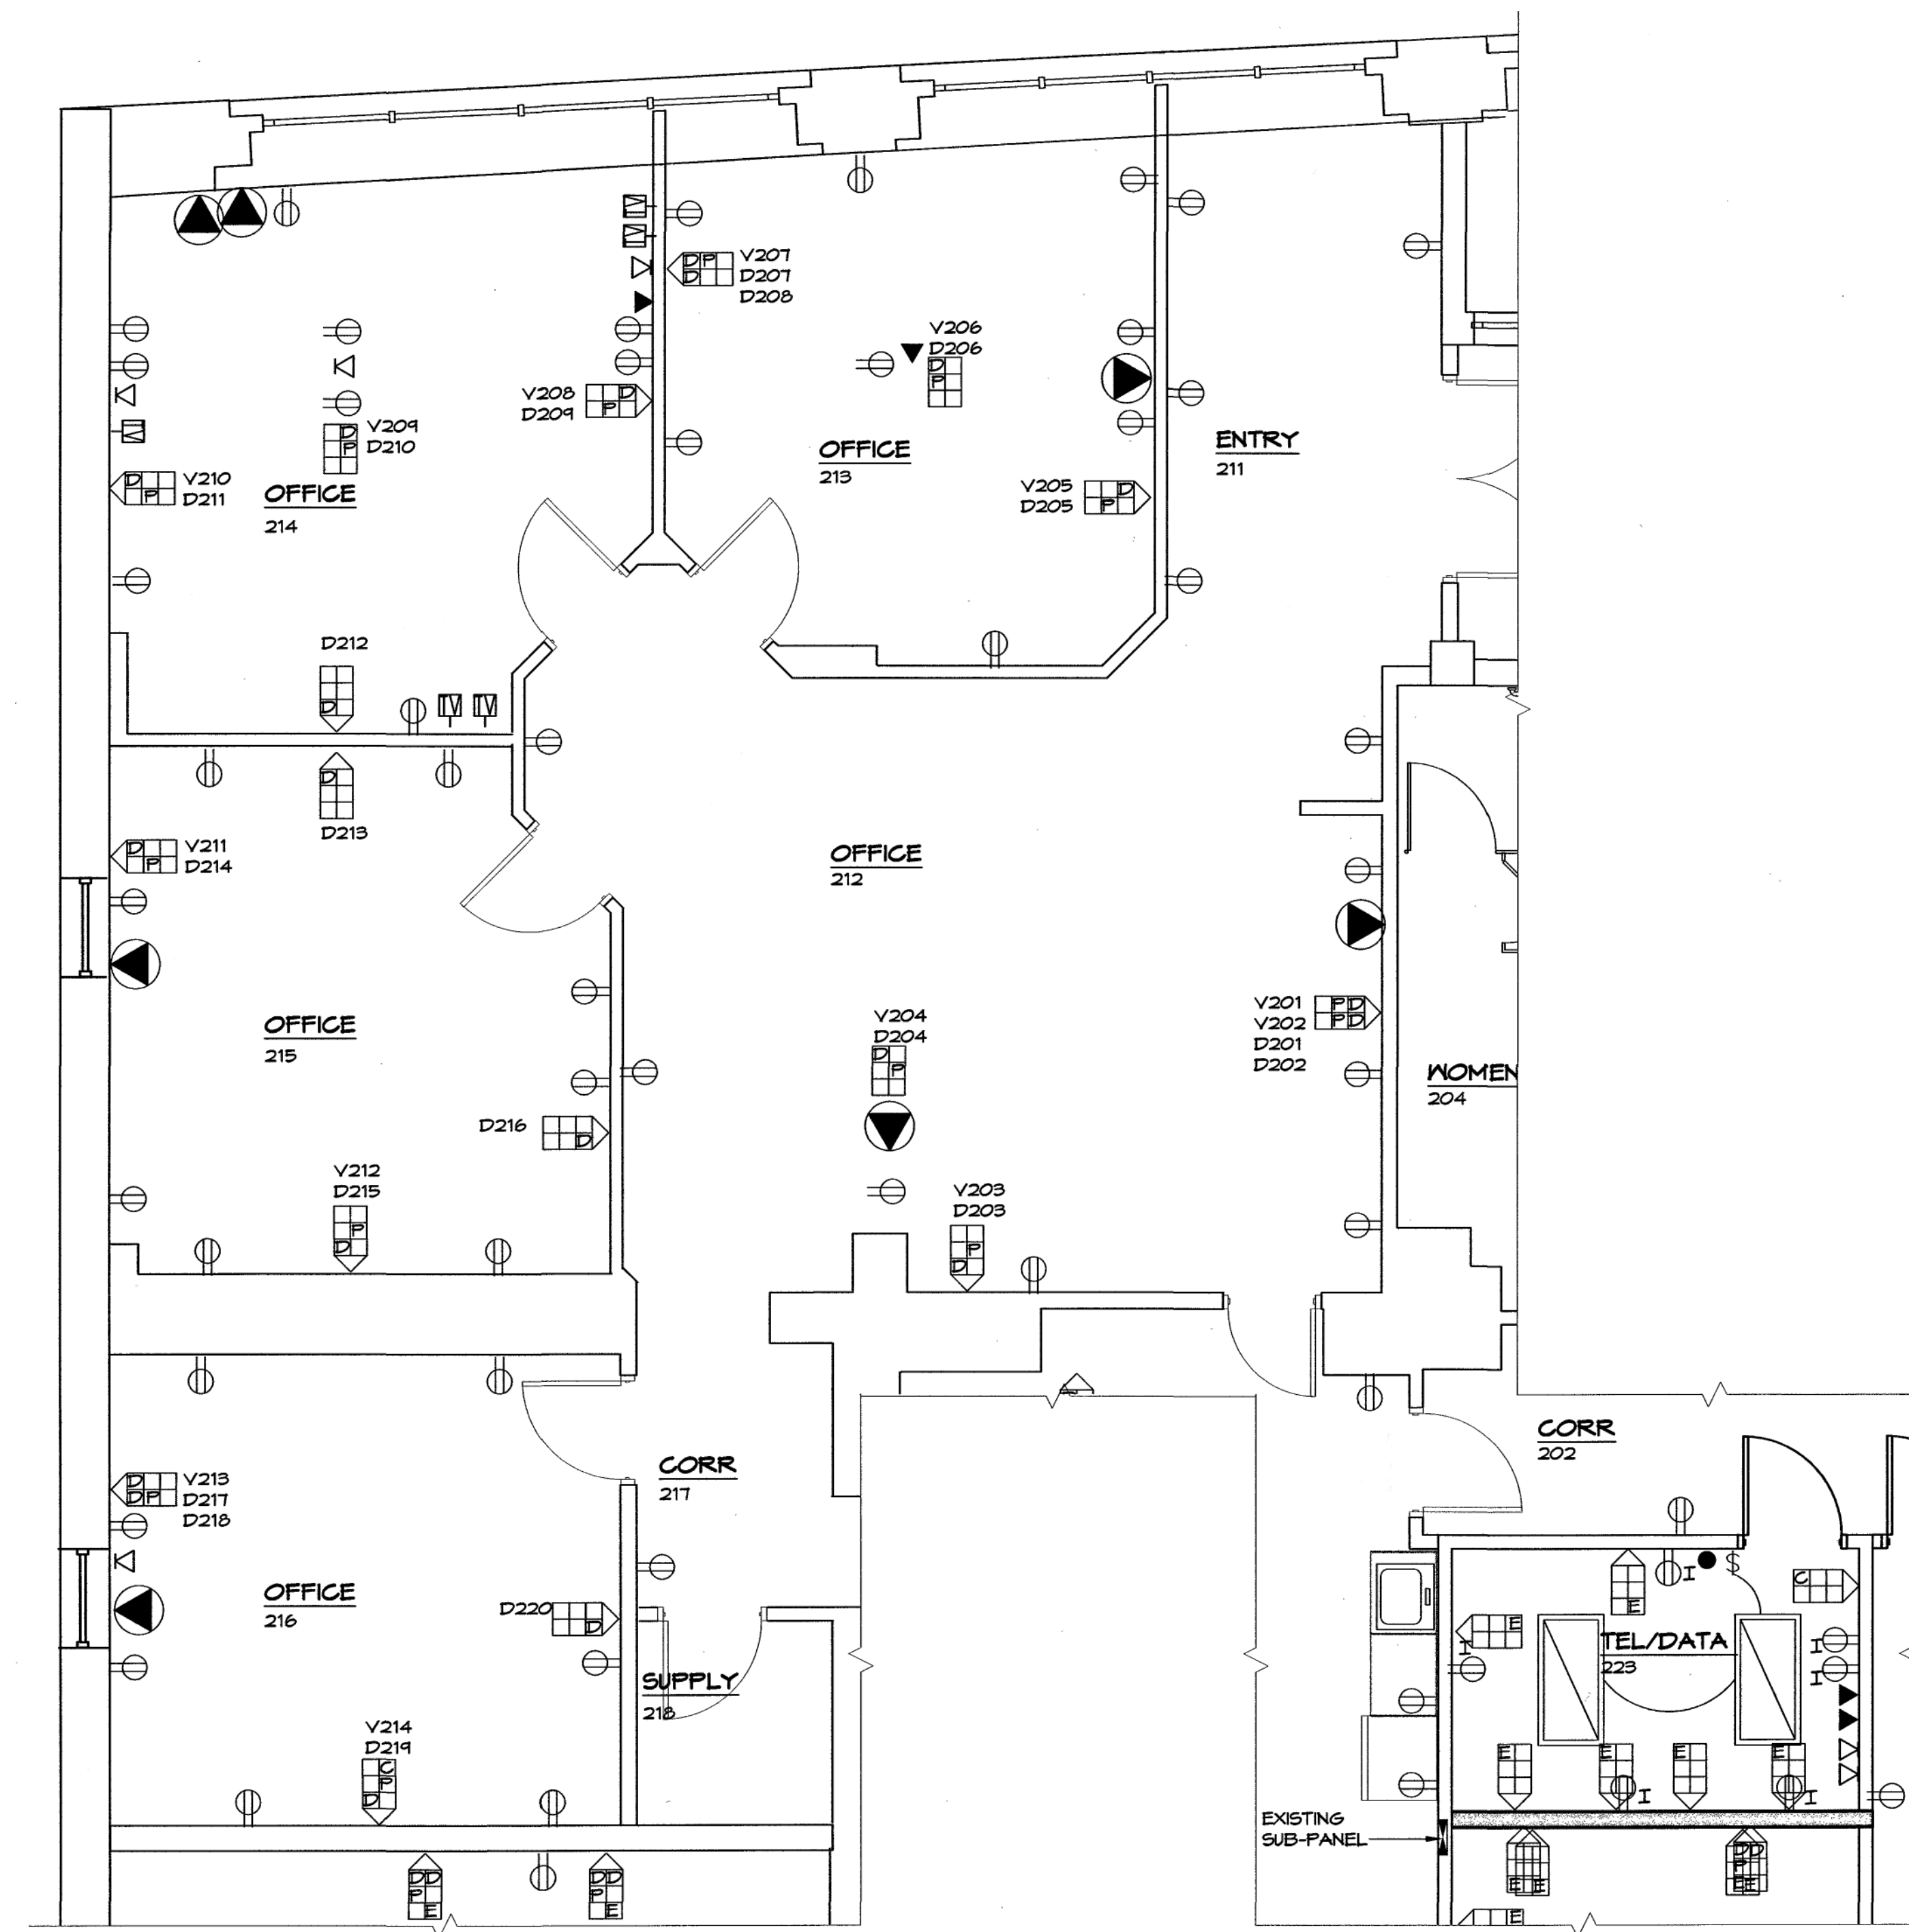
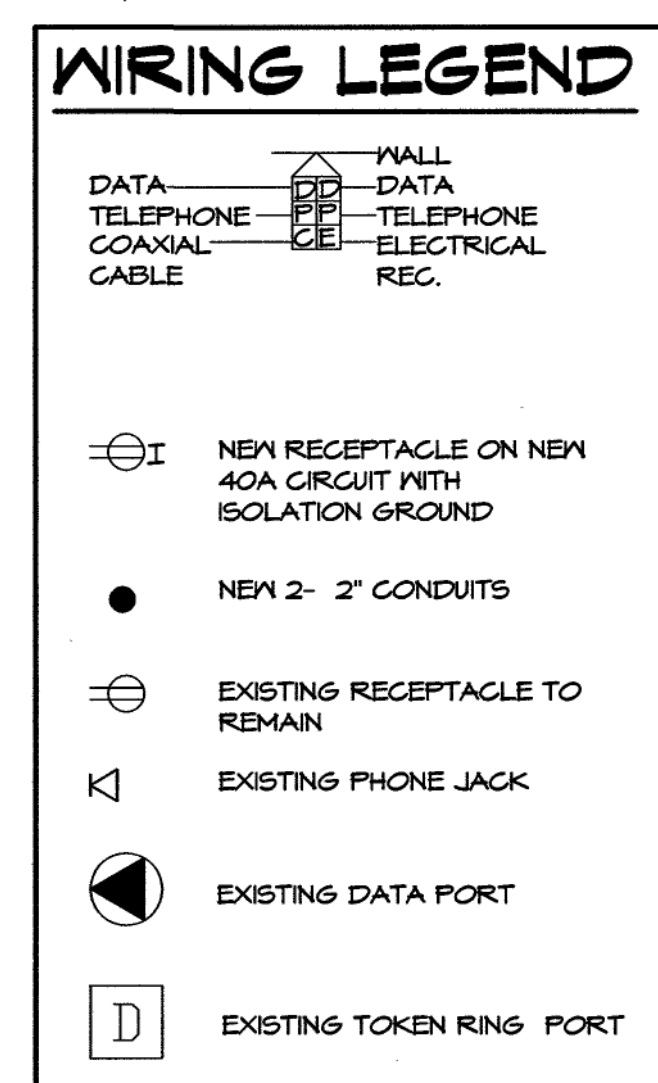


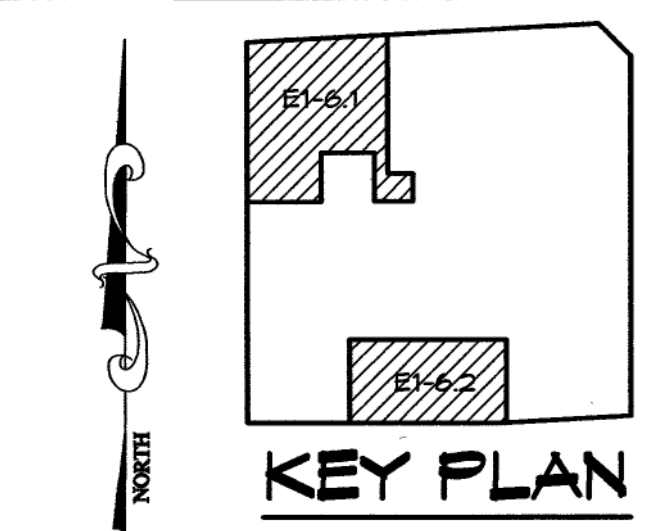

E1-6.1
 E1-3

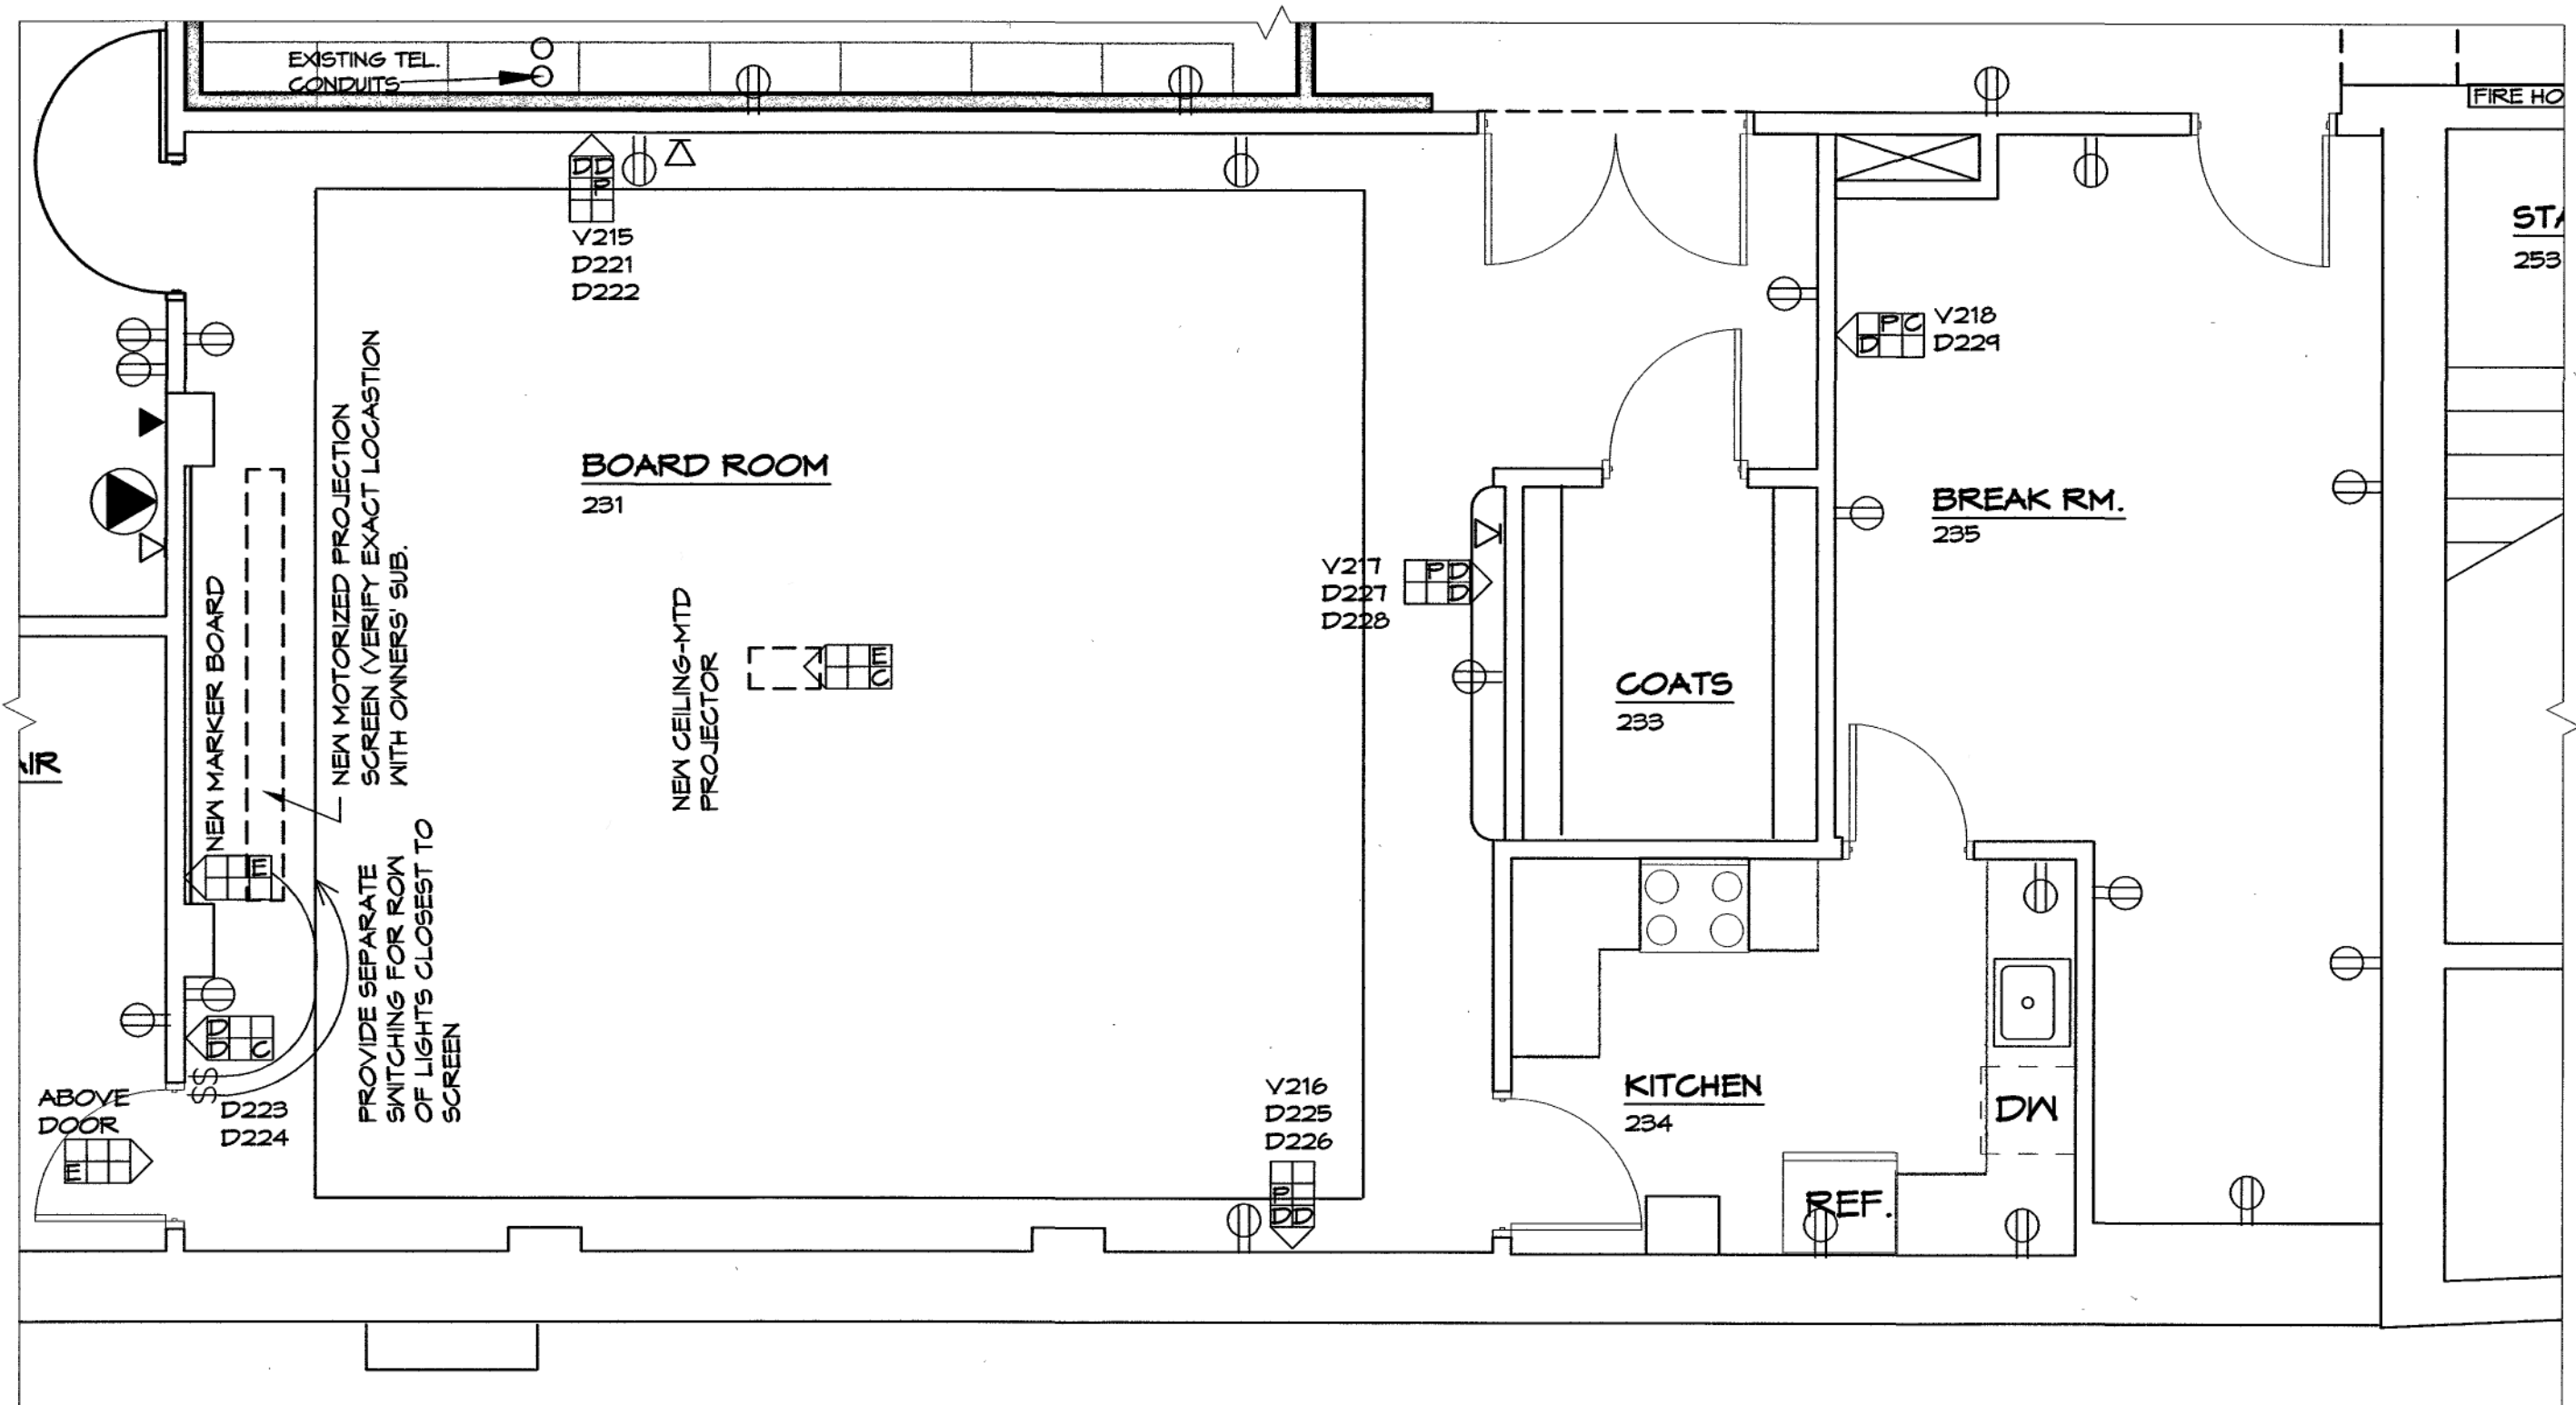

E1-6.2
 E1-3