

DATE:	March 22, 2005
REVISIONS	
Δ	
Δ	
Δ	
Δ	

HUGHES ASSOCIATES ARCHITECTS
 Architecture • Planning • Consulting

656 ELM AVENUE, S.W.
 P.O. BOX 1034
 ROANOKE, VIRGINIA 24005-1034

TEL (540) 342-4002
 FAX (540) 342-2060
 www.HughesArchitects.com

ALTERATIONS TO
**WESTERN VIRGINIA
 WATER AUTHORITY
 COULTER BUILDING**
 601 South Jefferson Street
 Roanoke, Virginia

ENLARGED
 FLOOR
 PLAN
 (TELEPHONE,
 DATA,
 POWER &
 ELECTRICAL)

PHASE I

COMMISSION No.


04102

SHEET

E1-5


No. 12 OF 13

© COPYRIGHT 2005
 HUGHES ASSOCIATES ARCHITECTS
 PROFESSIONAL REPRESENTATION

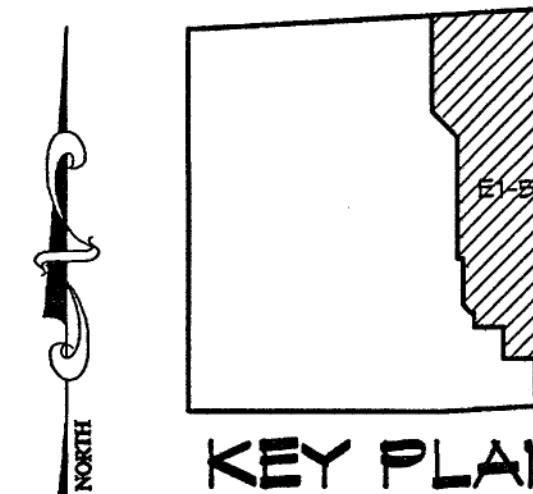


WIRING LEGEND

- DATA TELEPHONE COAXIAL CABLE
- WALL DATA TELEPHONE ELECTRICAL REC.
- NEW RECEPTACLE ON NEW 40A CIRCUIT WITH ISOLATION GROUND
- NEW 2" 2" CONDUITS
- EXISTING RECEPTACLE TO REMAIN
- EXISTING PHONE JACK
- EXISTING DATA PORT
- EXISTING TOKEN RING PORT

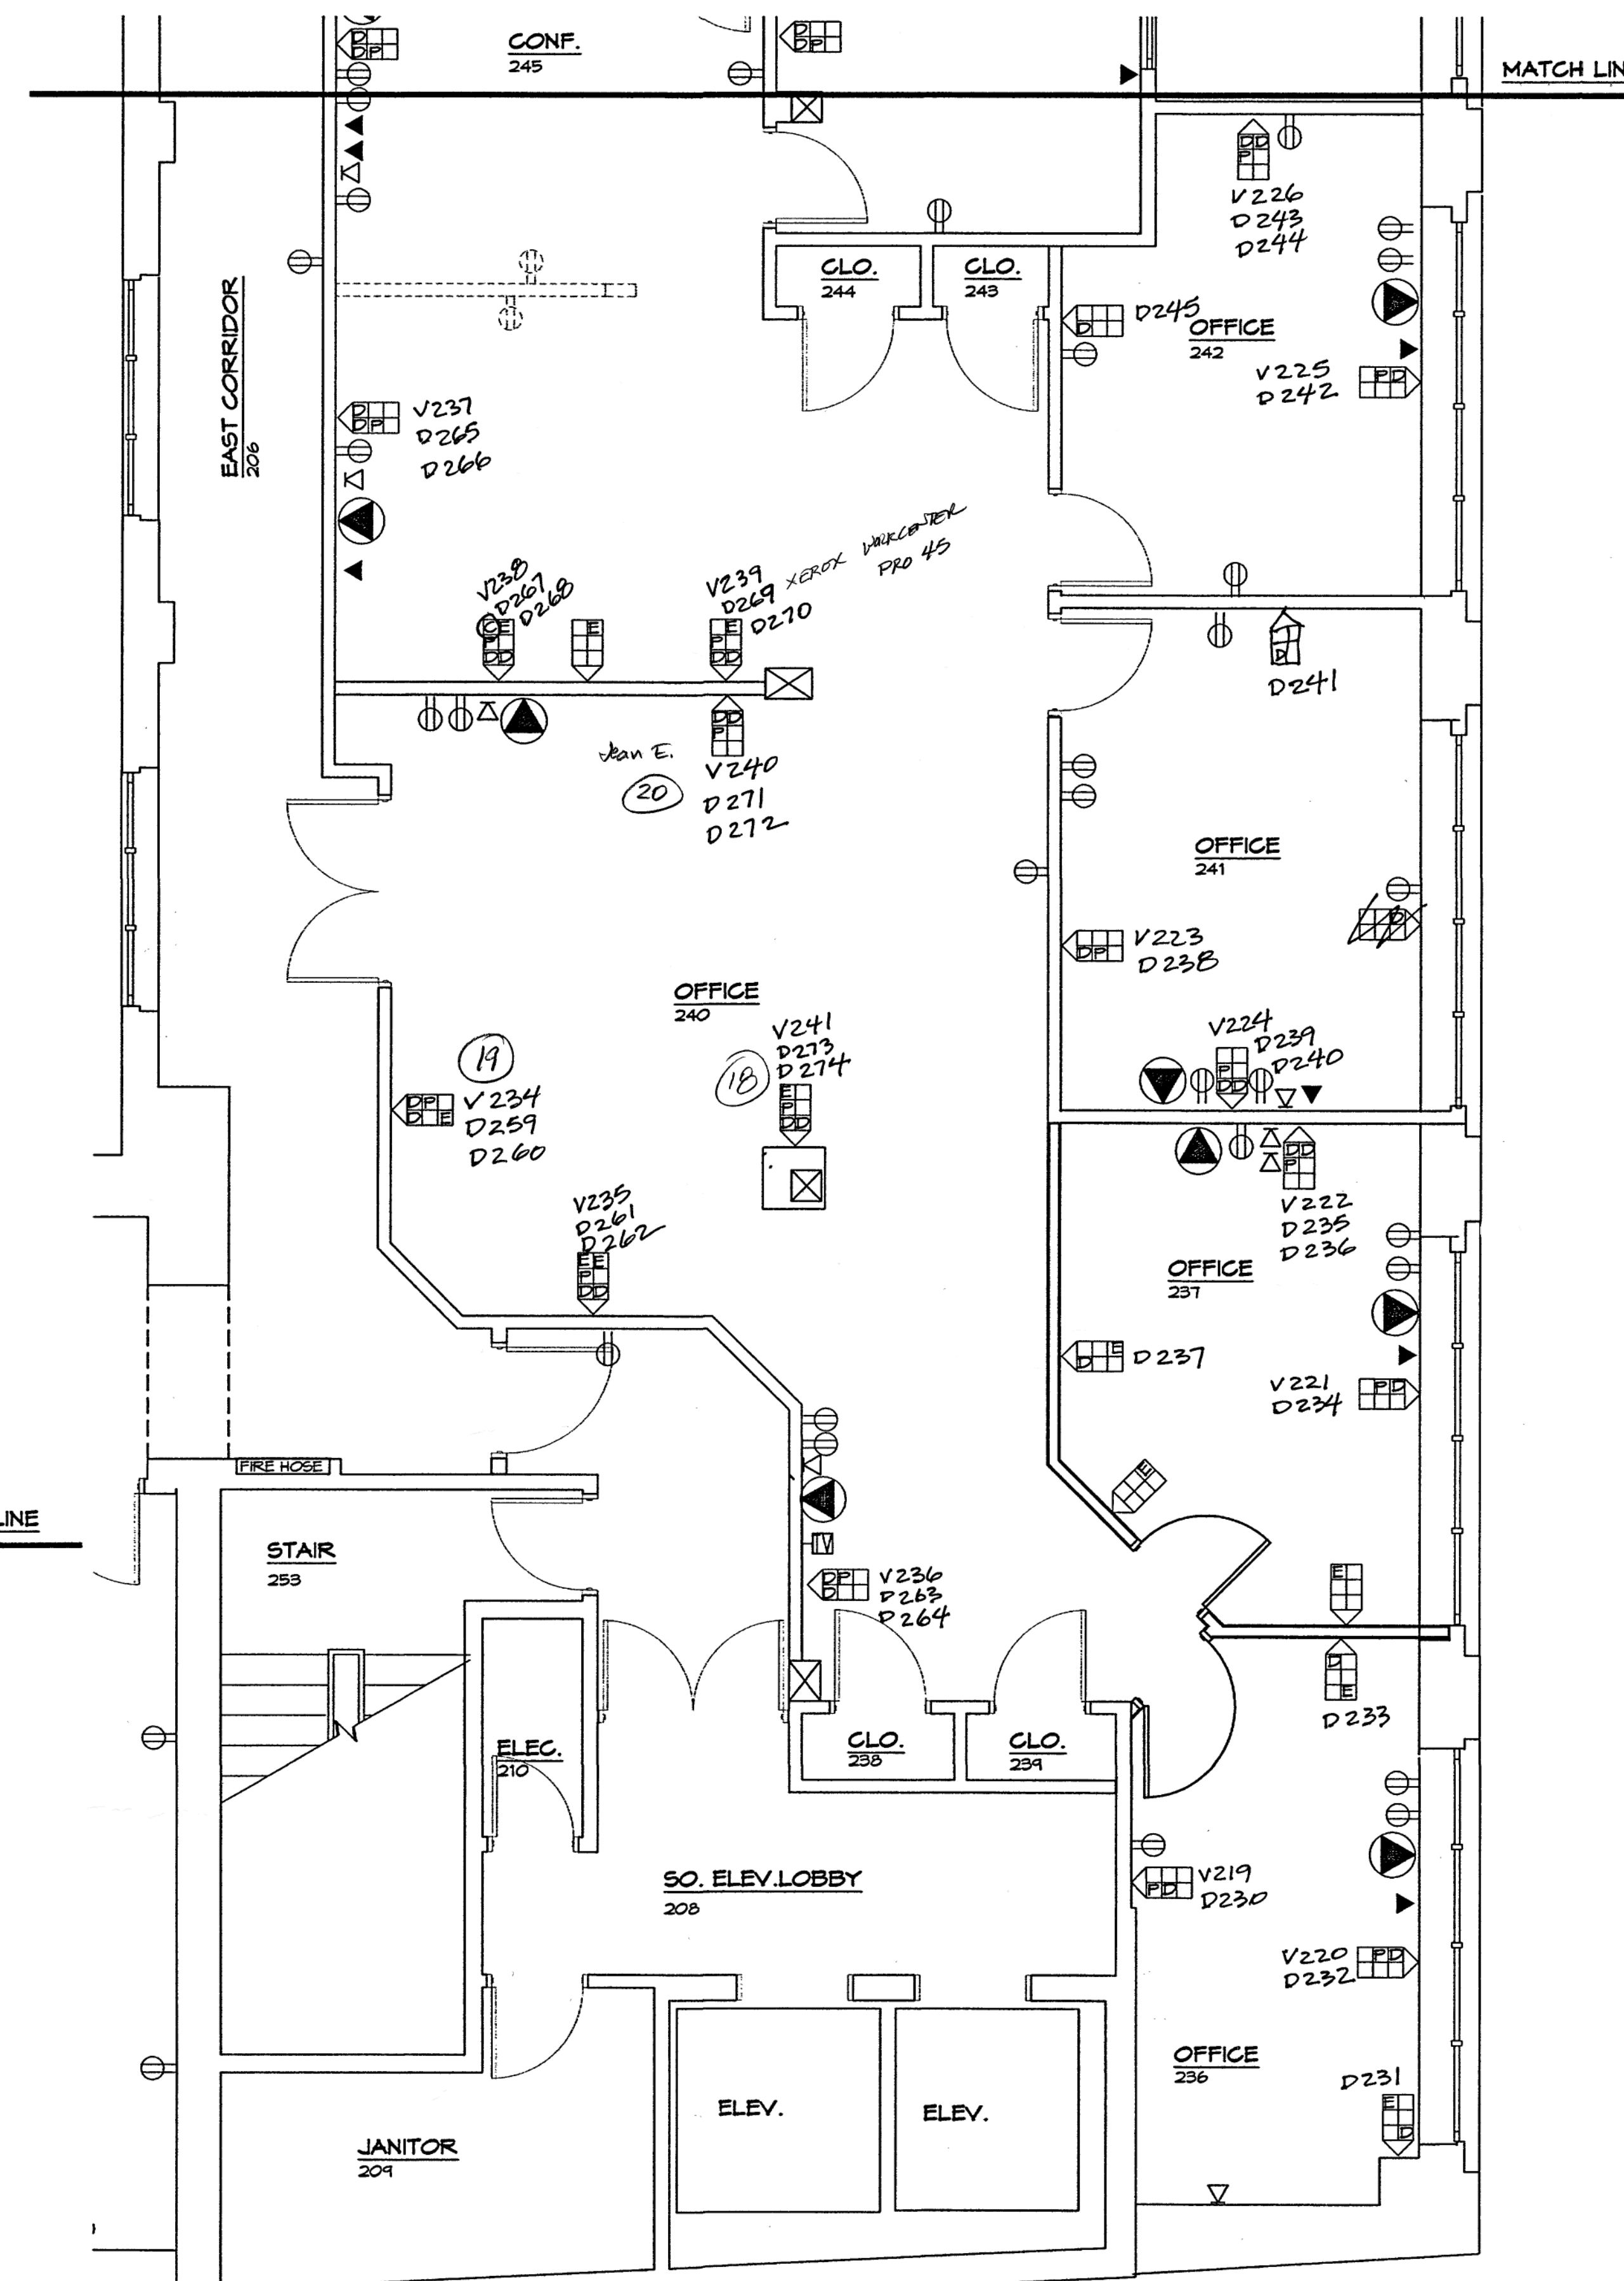

SECOND FLOOR (EAST) CONTINUED
 SCALE: 1/4" = 1'-0"

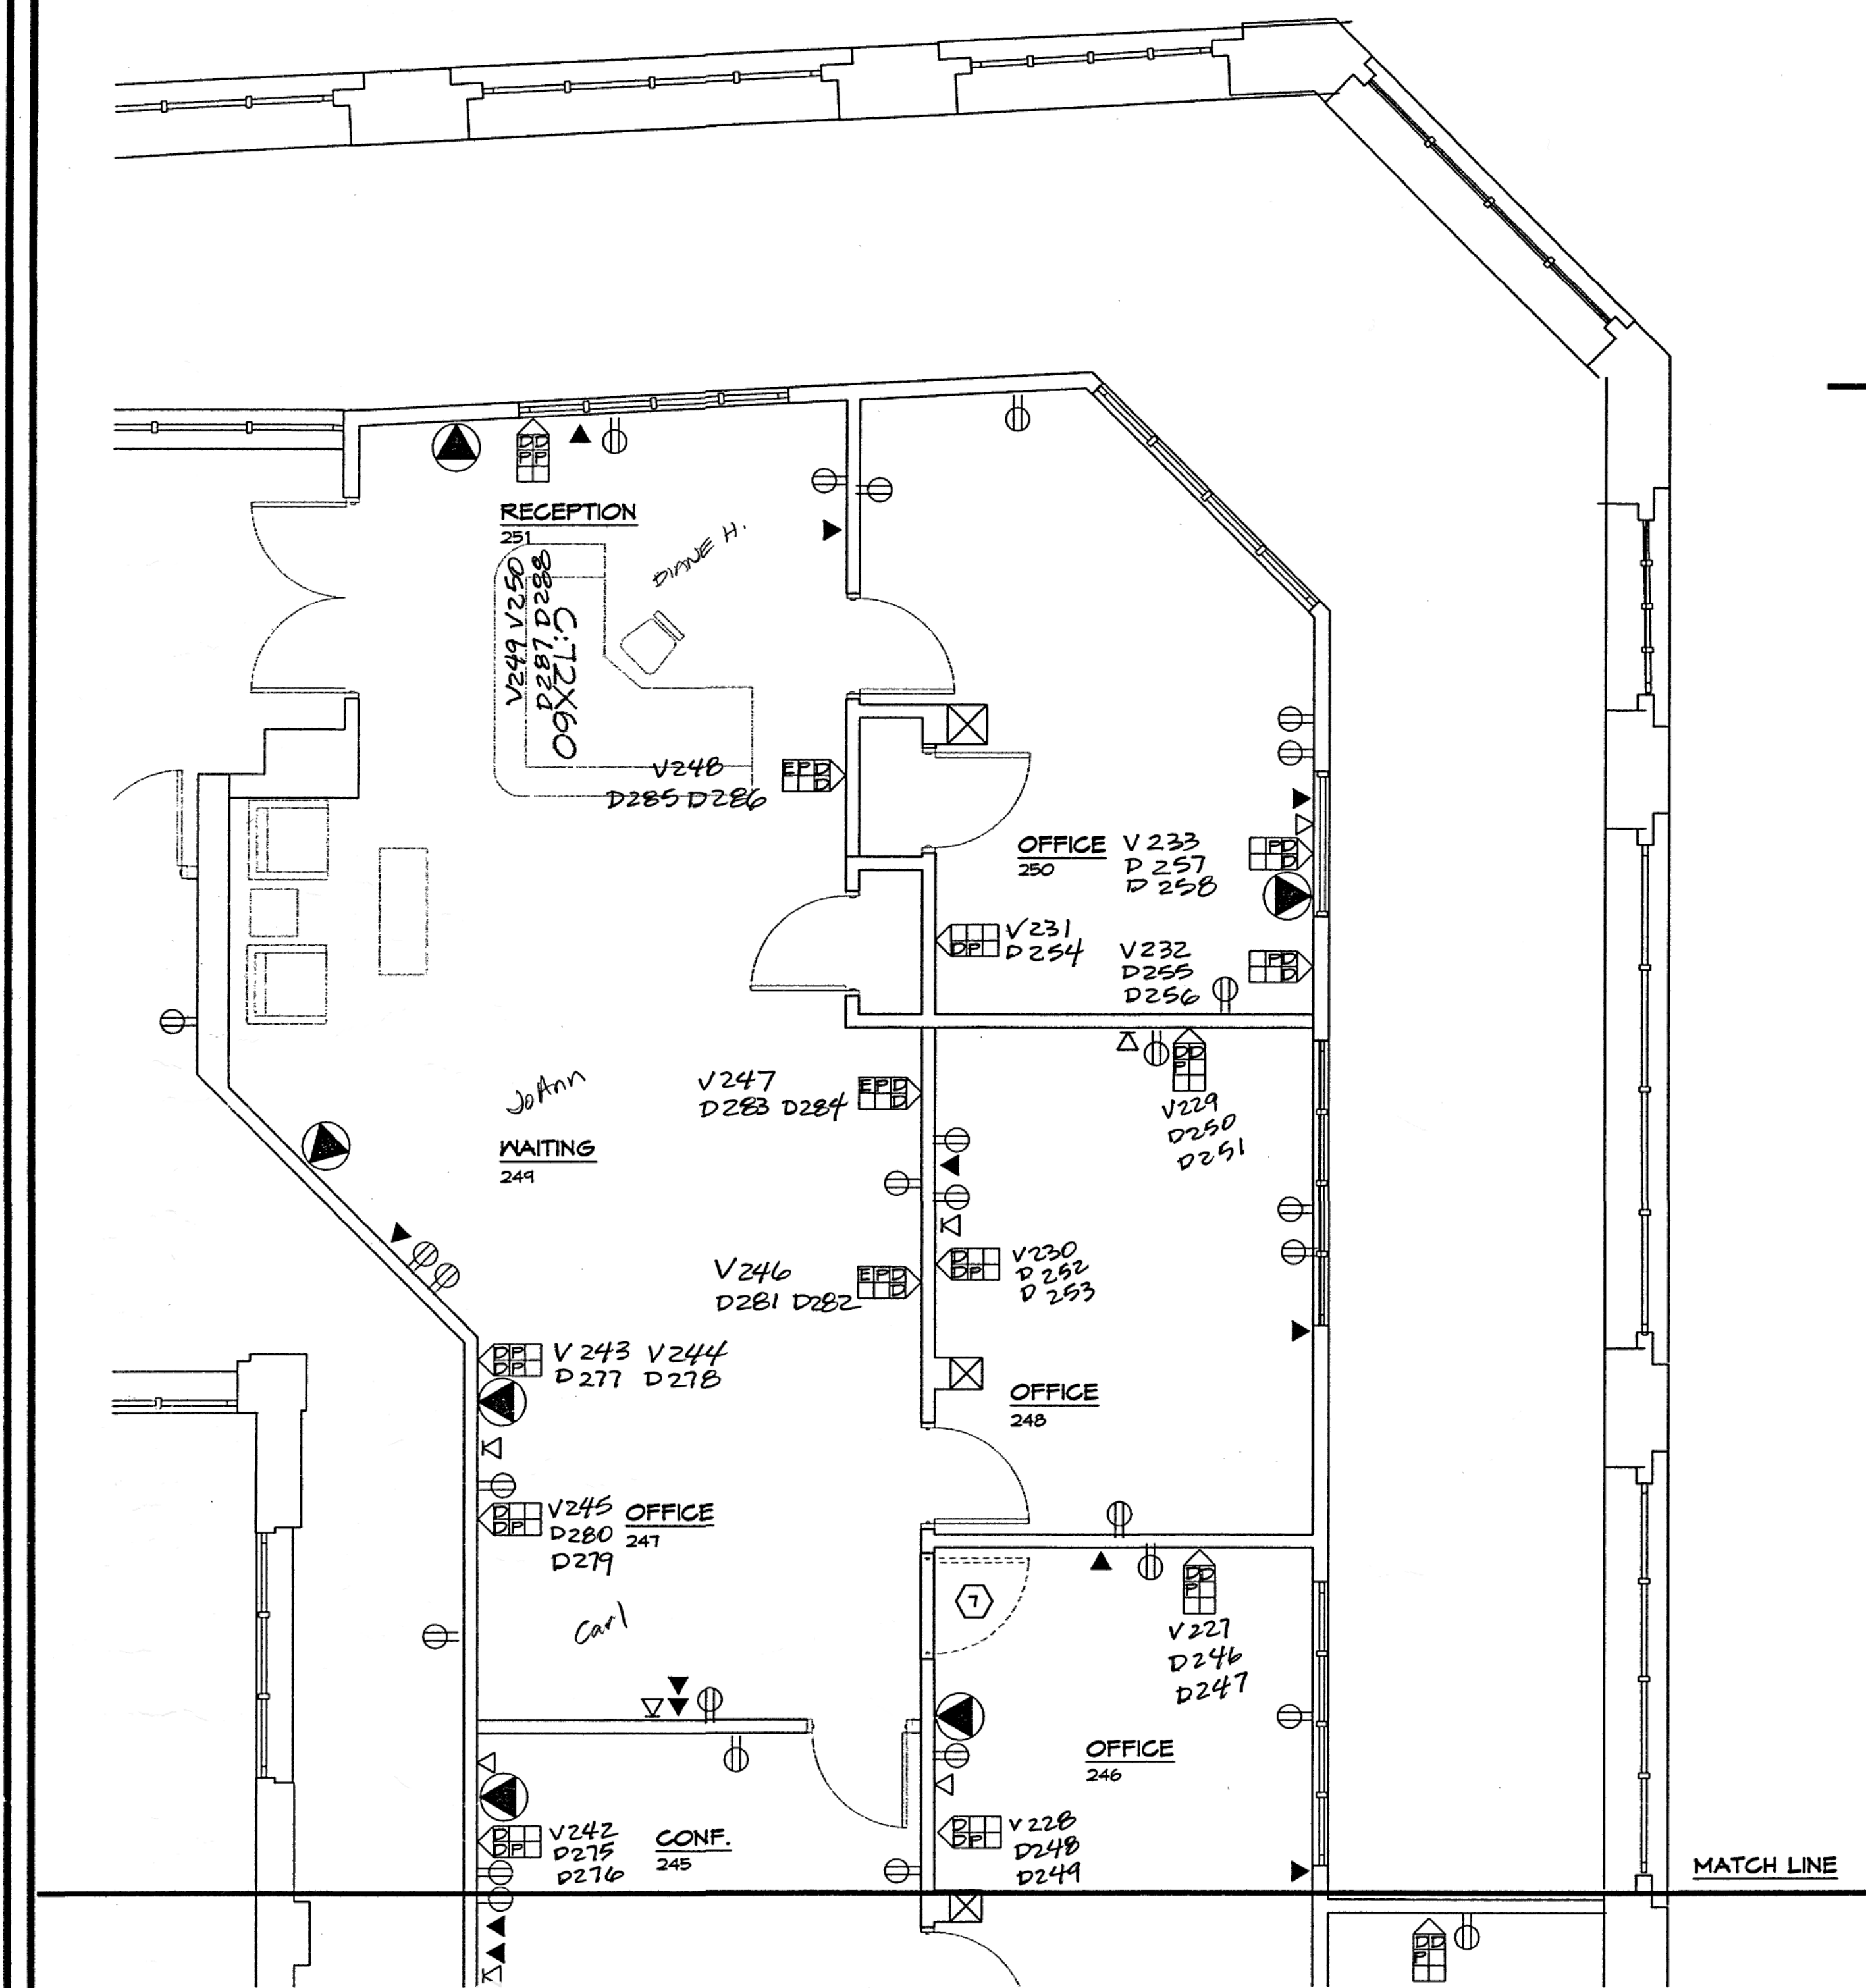

SECOND FLOOR (EAST)
 SCALE: 1/4" = 1'-0"

Drawing Title: P:\Projects\2004\04102 - Western Virginia Water Authority Coulter Building\04102.dwg Mar 22, 2005 12:29pm