

DATE:	March 22, 2005
REVISIONS	
1	
2	
3	
4	
5	

HUGHES ASSOCIATES ARCHITECTS
Architecture • Planning • Consulting

656 ELM AVENUE, S.W.
P.O. BOX 1034
ROANOKE, VIRGINIA 24005-1034

TEL (540) 342-4002
FAX (540) 342-2060
www.HughesArchitects.com

ALTERATIONS TO
**WESTERN VIRGINIA
WATER AUTHORITY
COULTER BUILDING**
601 South Jefferson Street Roanoke, Virginia


ENLARGED
FLOOR
PLANS
(TELEPHONE,
DATA,
POWER &
ELECTRICAL)

PHASE I

Jack
No's
4/26/2005


COMMISSION No.
04102
SHEET
E1-6

No. 13 of 13
COPYRIGHT 2005
HUGHES ASSOCIATES ARCHITECTS
& PROFESSIONAL ENGINEERS

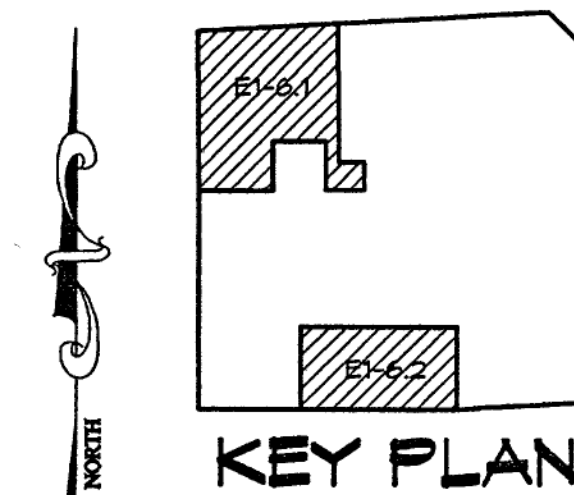


WIRING LEGEND

- DATA WALL DATA TELEPHONE TELEPHONE COAXIAL ELECTRICAL CABLE REG.
- NEW RECEPTACLE ON NEW 40A CIRCUIT WITH ISOLATION GROUND
- NEW 2- 2" CONDUITS
- EXISTING RECEPTACLE TO REMAIN
- EXISTING PHONE JACK
- EXISTING DATA PORT
- EXISTING TOKEN RING PORT

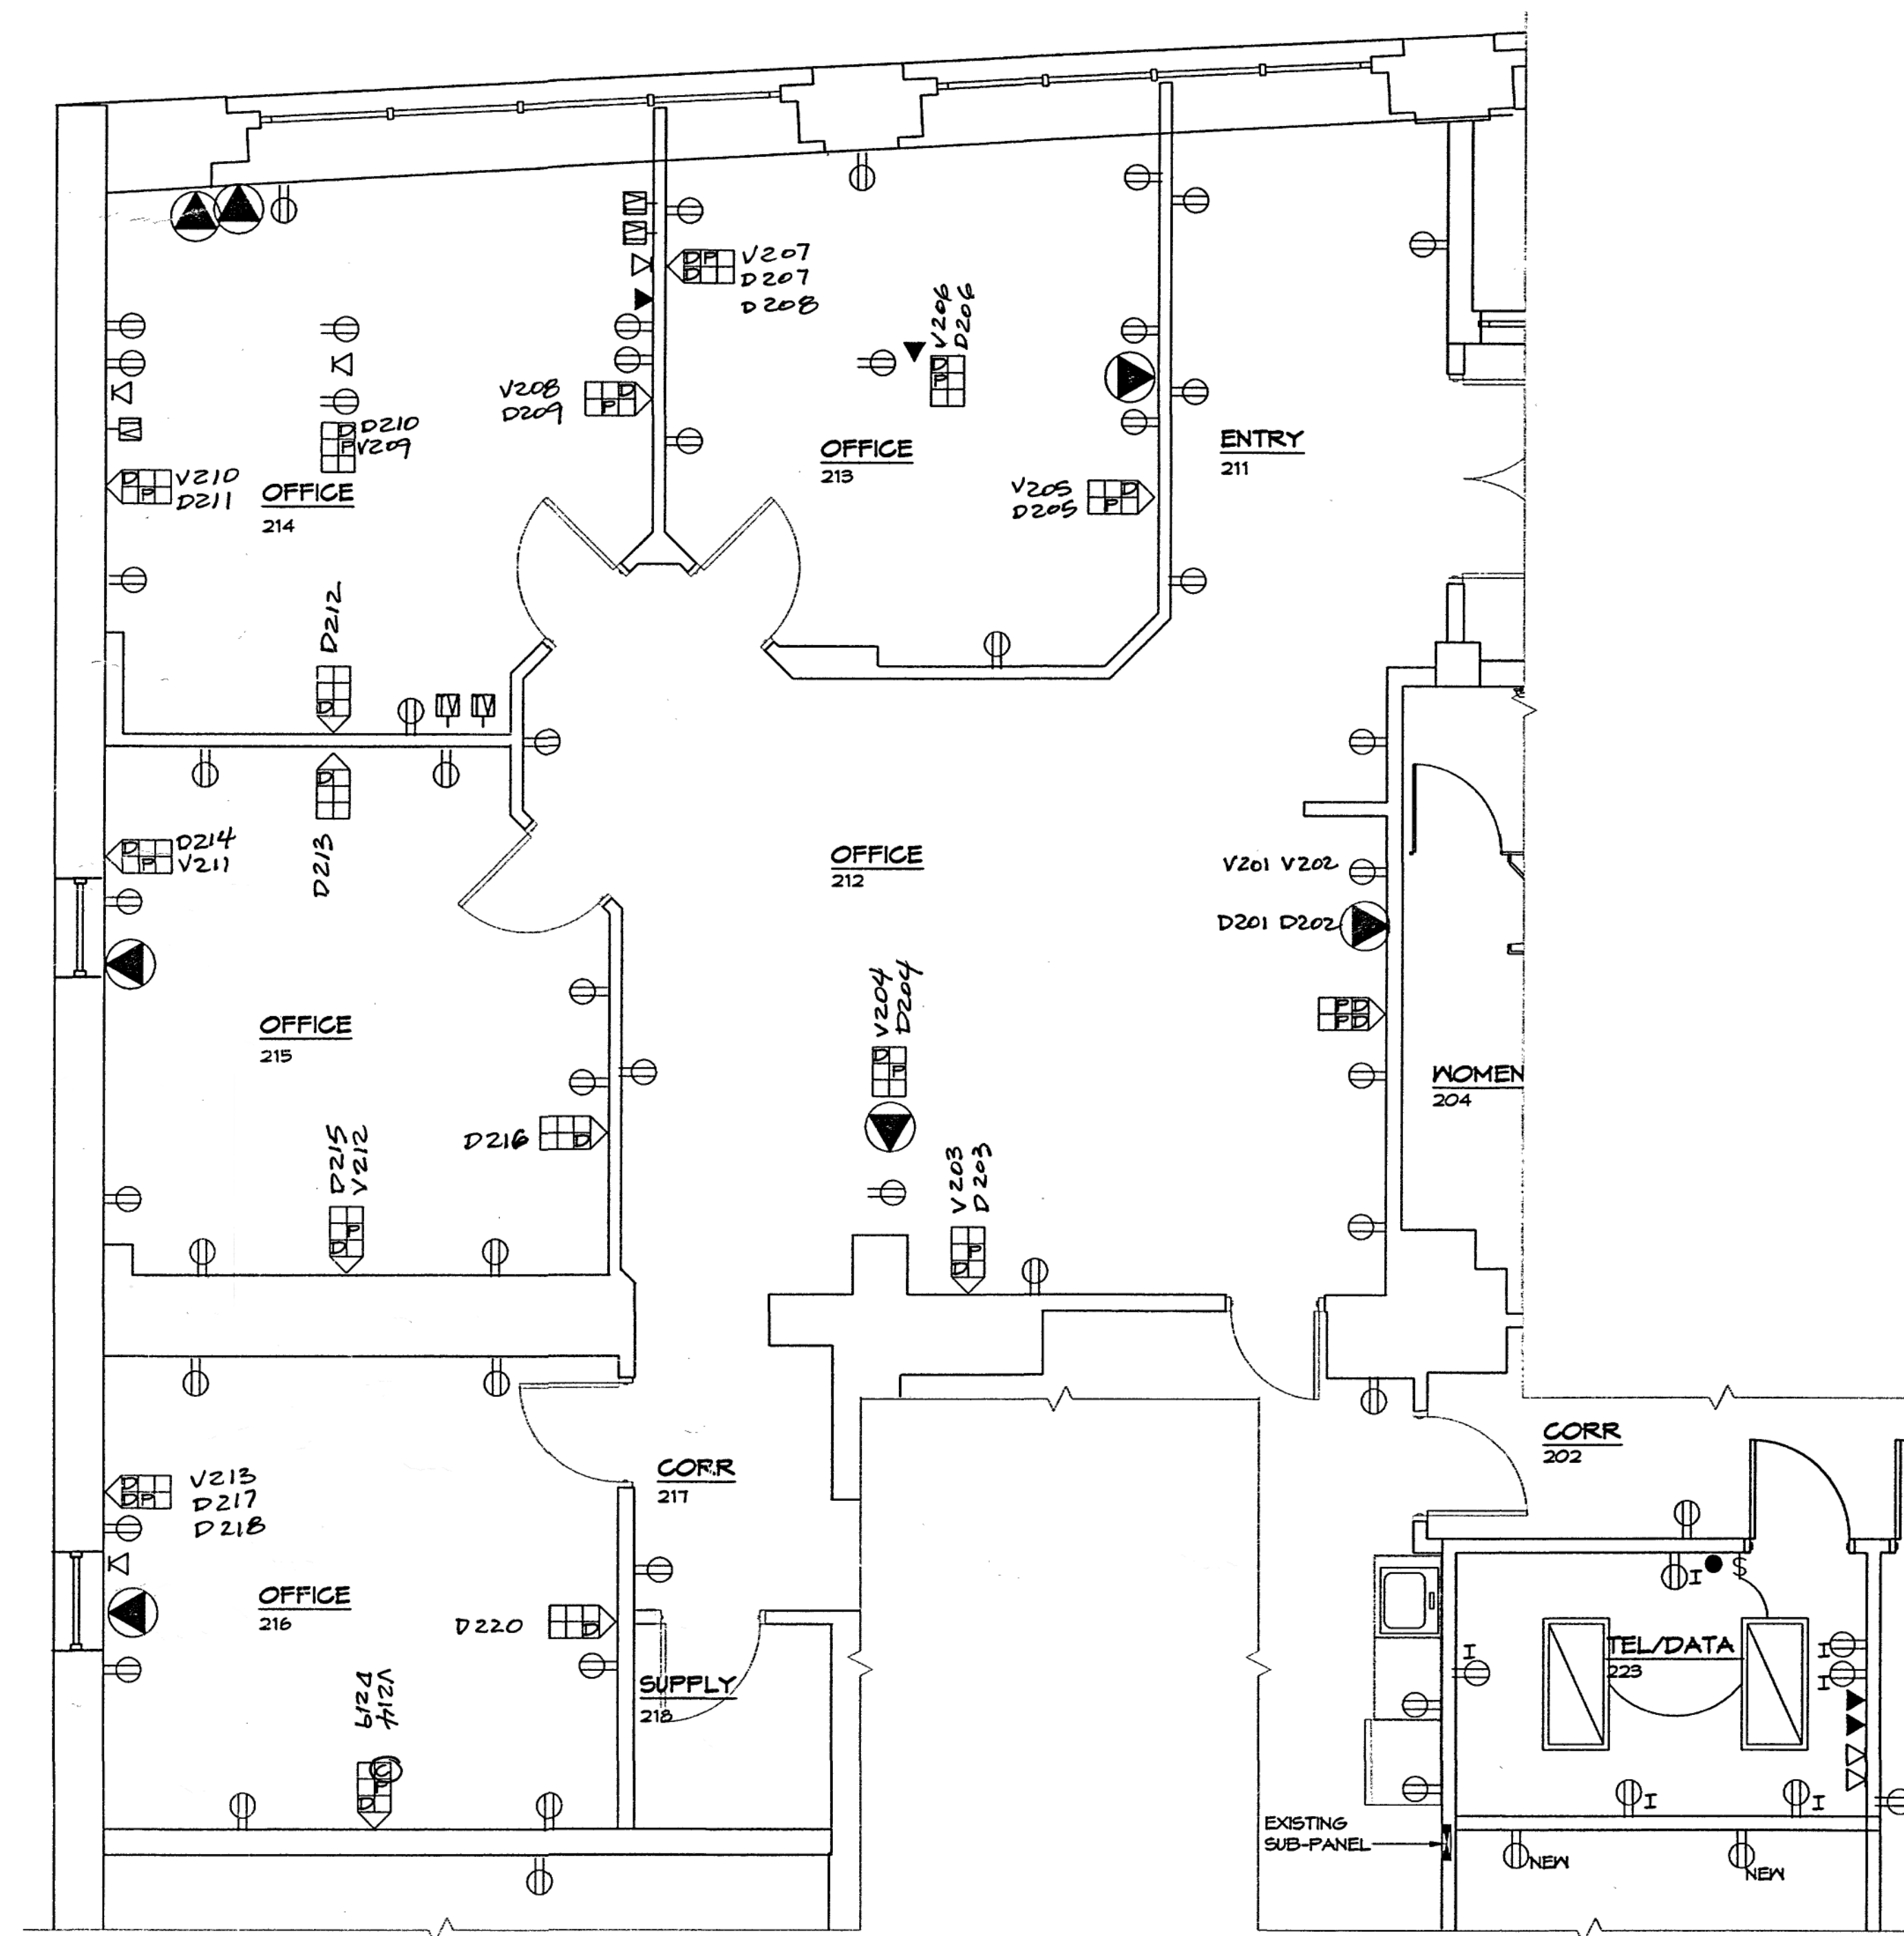

SECOND FLOOR (NORTHWEST)
SCALE: 1/4" = 1'-0"

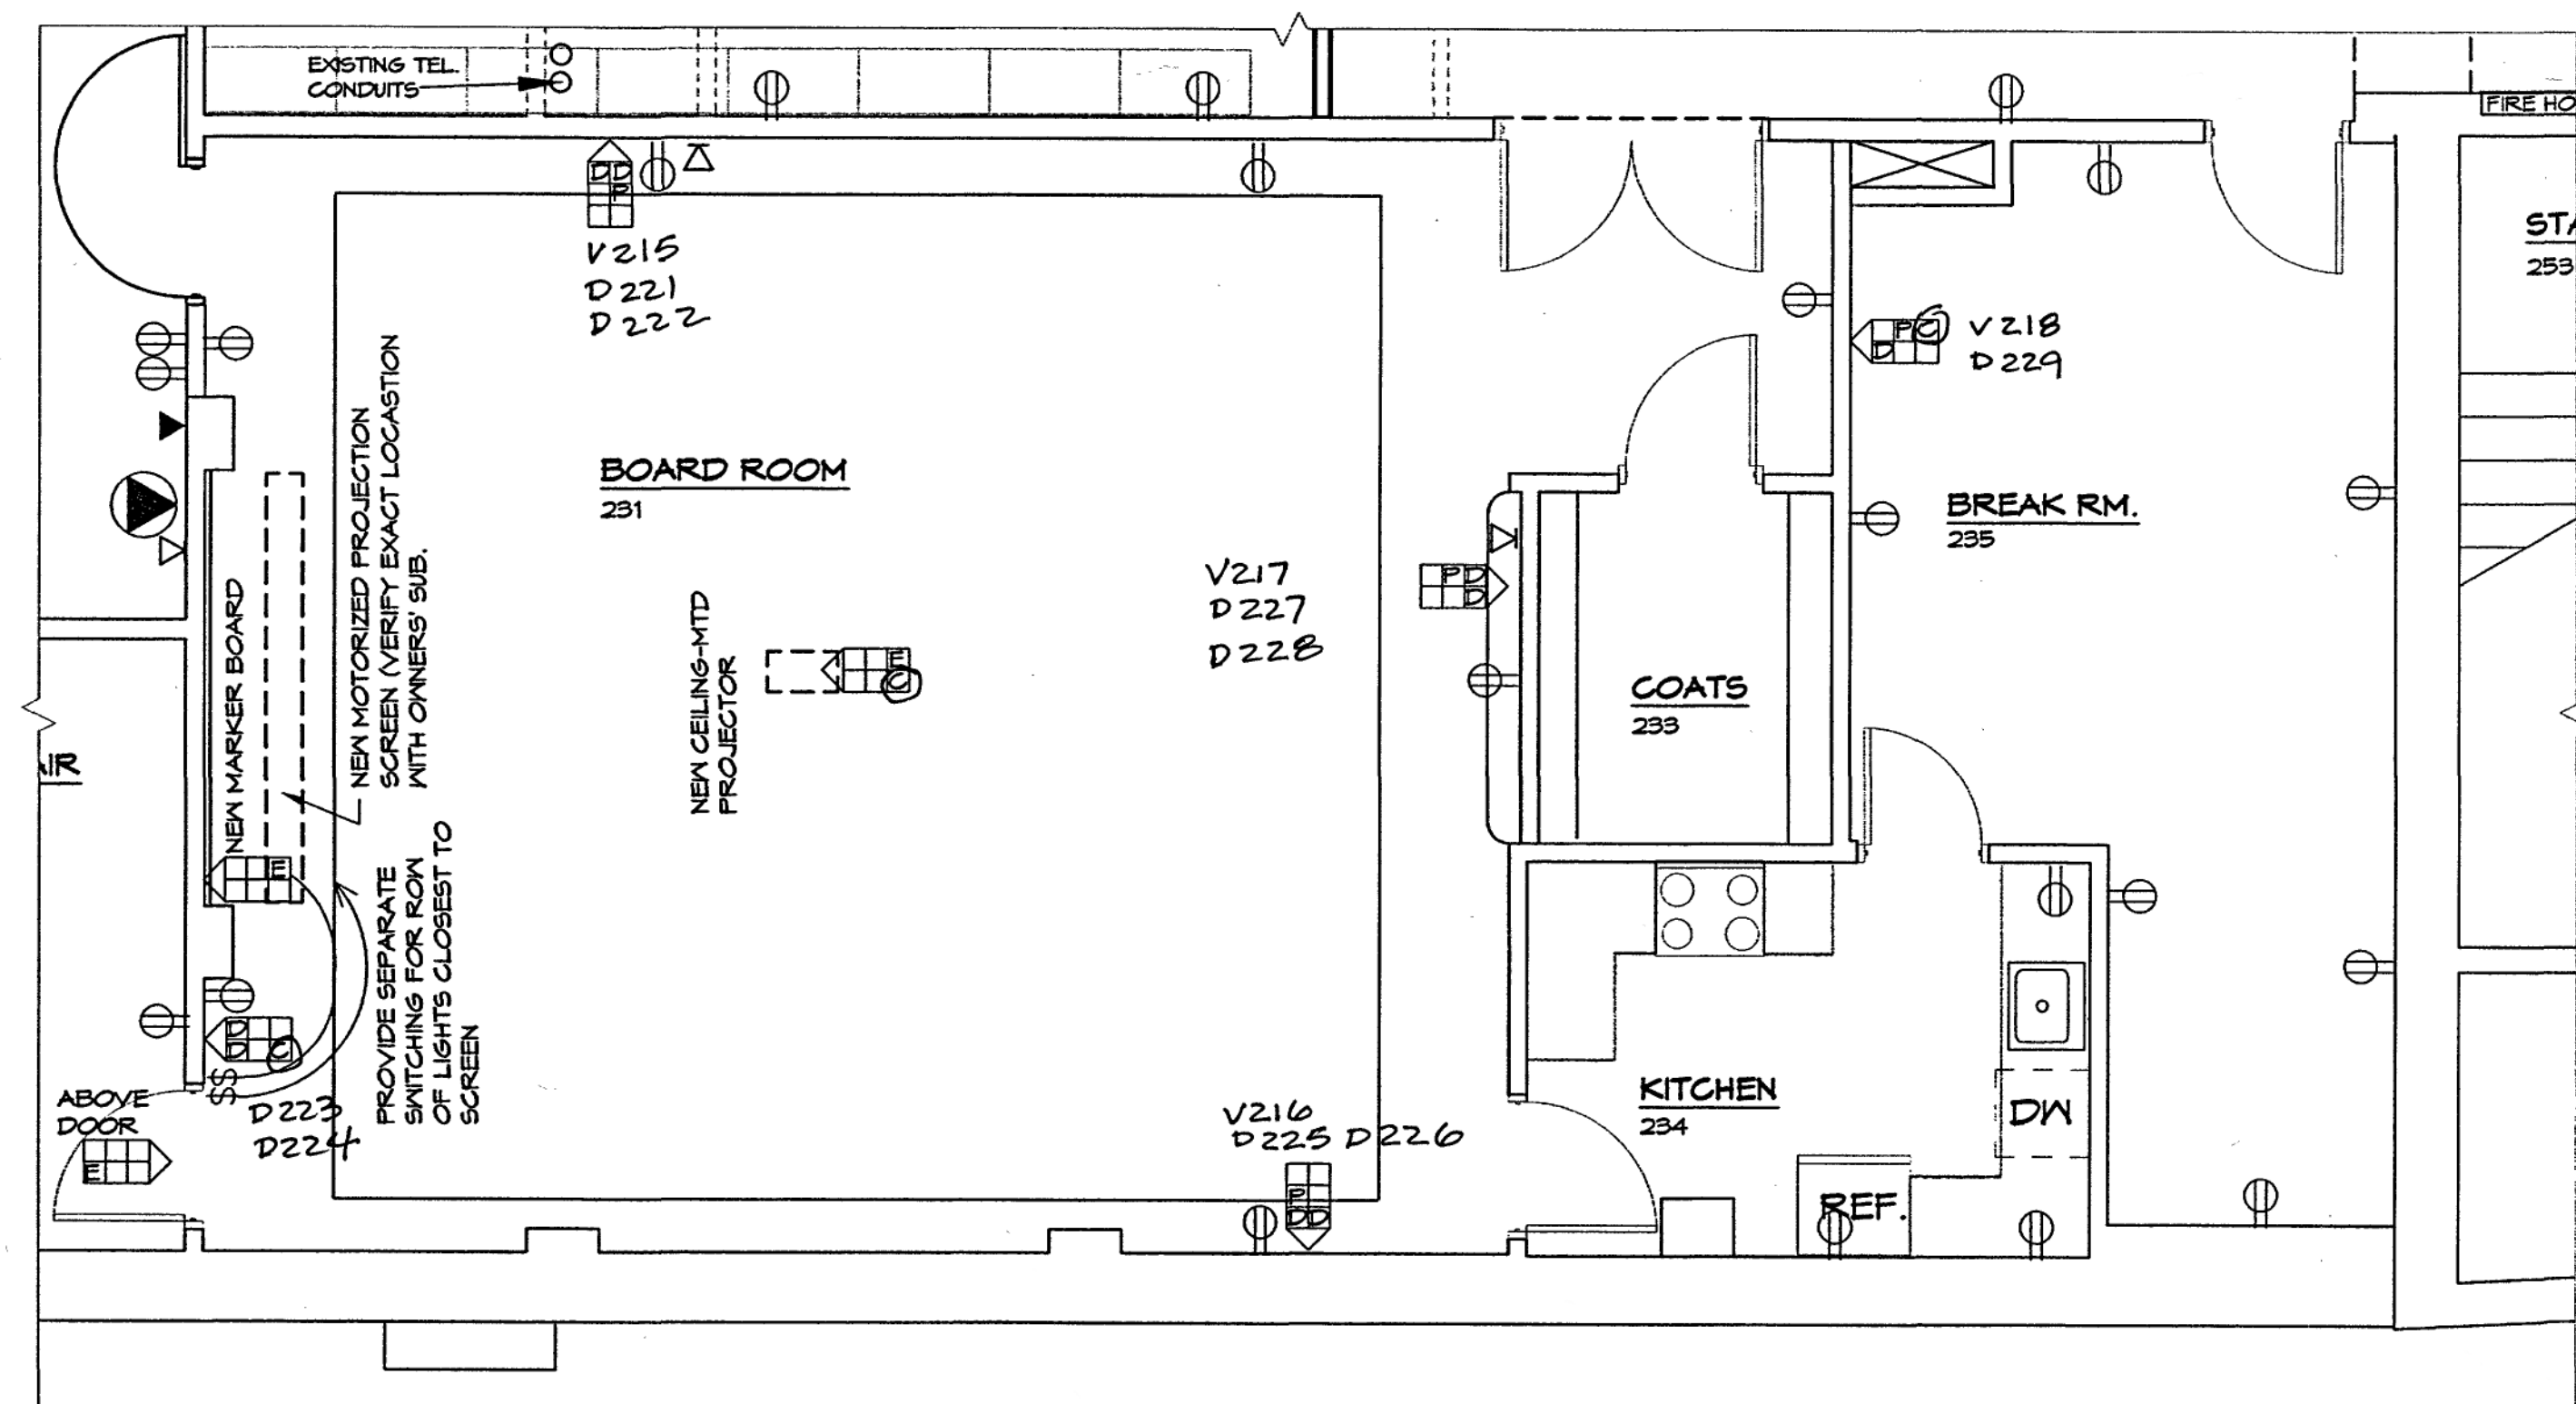

SECOND FLOOR (SOUTH)
SCALE: 1/4" = 1'-0"

Drawing File: P:\Users\jason\Documents\04102_Water-Coulter_Building\04102.dwg Date: 03/22/2005 Time: 12:28pm