


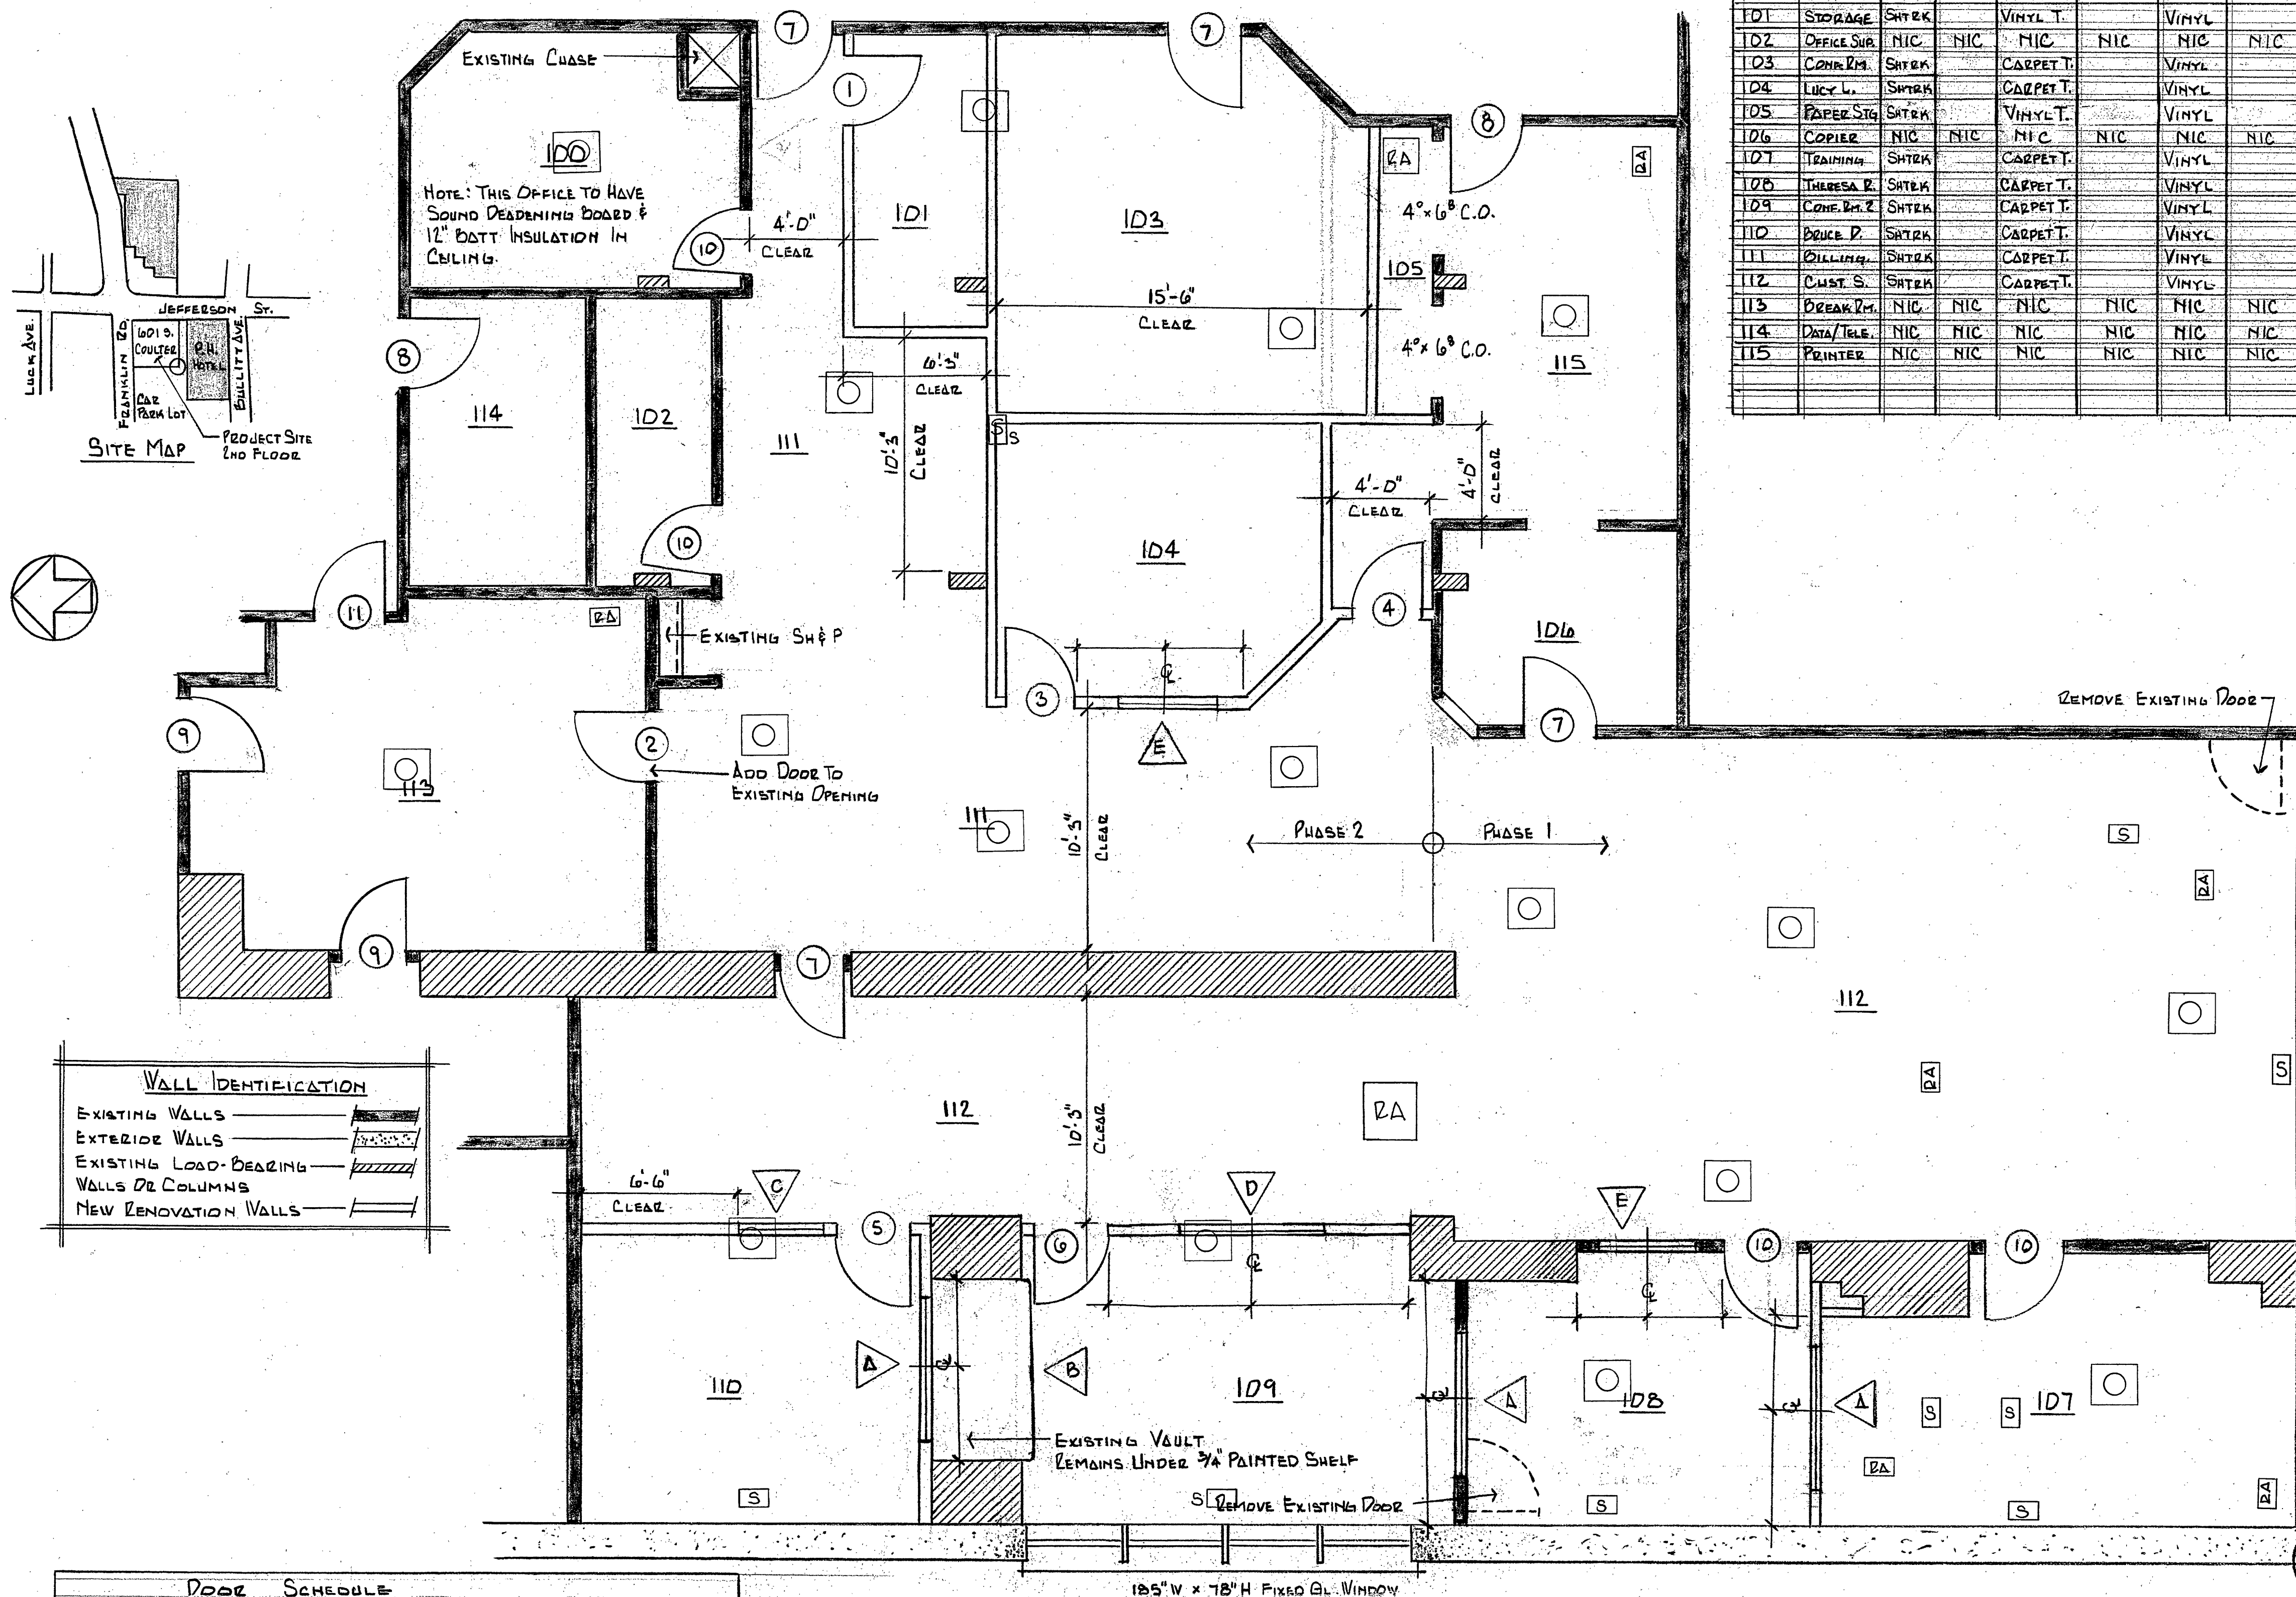

NIC - NOT IN CONTRACT			200M FINISH SCHEDULE				F-FINISH			C-COLOR	
RM. NO.	RM. NAME	WALL F.	WALL C.	FLOOR F.	FLOOR C.	BASE F.	BASE C.	TRIM C.	CLG. F.	CLG. C.	CLG. H.
100	KEITH S.	SHTRK		CARPET T.		VINYL			TILE - 2x2	WHITE	NA
101	STORAGE	SHTRK		VINYL T.		VINYL			TILE - 2x2	WHITE	9'-0"
102	OFFICE SUB.	NIC	NIC	NIC	NIC	NIC	NIC	NIC	NIC	NIC	NA
103	CONF. RM.	SHTRK		CARPET T.		VINYL			TILE - 2x2	WHITE	9'-0"
104	LUCY L.	SHTRK		CARPET T.		VINYL			TILE - 2x2	WHITE	9'-0"
105	PAPER STG.	SHTRK		VINYL T.		VINYL			TILE - 2x2	WHITE	NA
106	COPIER	NIC	NIC	NIC	NIC	NIC	NIC	NIC	NIC	NIC	NA
107	TRAINING	SHTRK		CARPET T.		VINYL			TILE - 2x2	WHITE	9'-0"
108	THERESA B.	SHTRK		CARPET T.		VINYL			TILE - 2x2	WHITE	9'-0"
109	CONF. RM. 2	SHTRK		CARPET T.		VINYL			TILE - 2x2	WHITE	9'-0"
110	BRUCE P.	SHTRK		CARPET T.		VINYL			TILE - 2x2	WHITE	9'-0"
111	CHILLING	SHTRK		CARPET T.		VINYL			TILE - 2x2	WHITE	9'-0"
112	CHST. S.	SHTRK		CARPET T.		VINYL			TILE - 2x2	WHITE	9'-0"
113	BREAK RM.	NIC	NIC	NIC	NIC	NIC	NIC	NIC	NIC	NIC	NA
114	DATA/TEL.	NIC	NIC	NIC	NIC	NIC	NIC	NIC	NIC	NIC	NA
115	PRINTER	NIC	NIC	NIC	NIC	NIC	NIC	NIC	NIC	NIC	NA

ALLEY NEXT TO PATRICK HENRY

- EXISTING 2x2 CLG. SUPPLY
 - EXISTING SUPPLY - SIZE VARIES
 - EXISTING RETURN AIR - SIZE VARIES
- NOTE: LOCATION NOT TO SCALE**
- HVAC CONTRACTOR TO RE-DESIGN EXISTING SUPPLY & RETURN AIR IN CEILING BASED ON NEW FLOOR PLAN LAYOUT.

CAR PARK LOT

2ND FLOOR PLAN - RENOVATED