


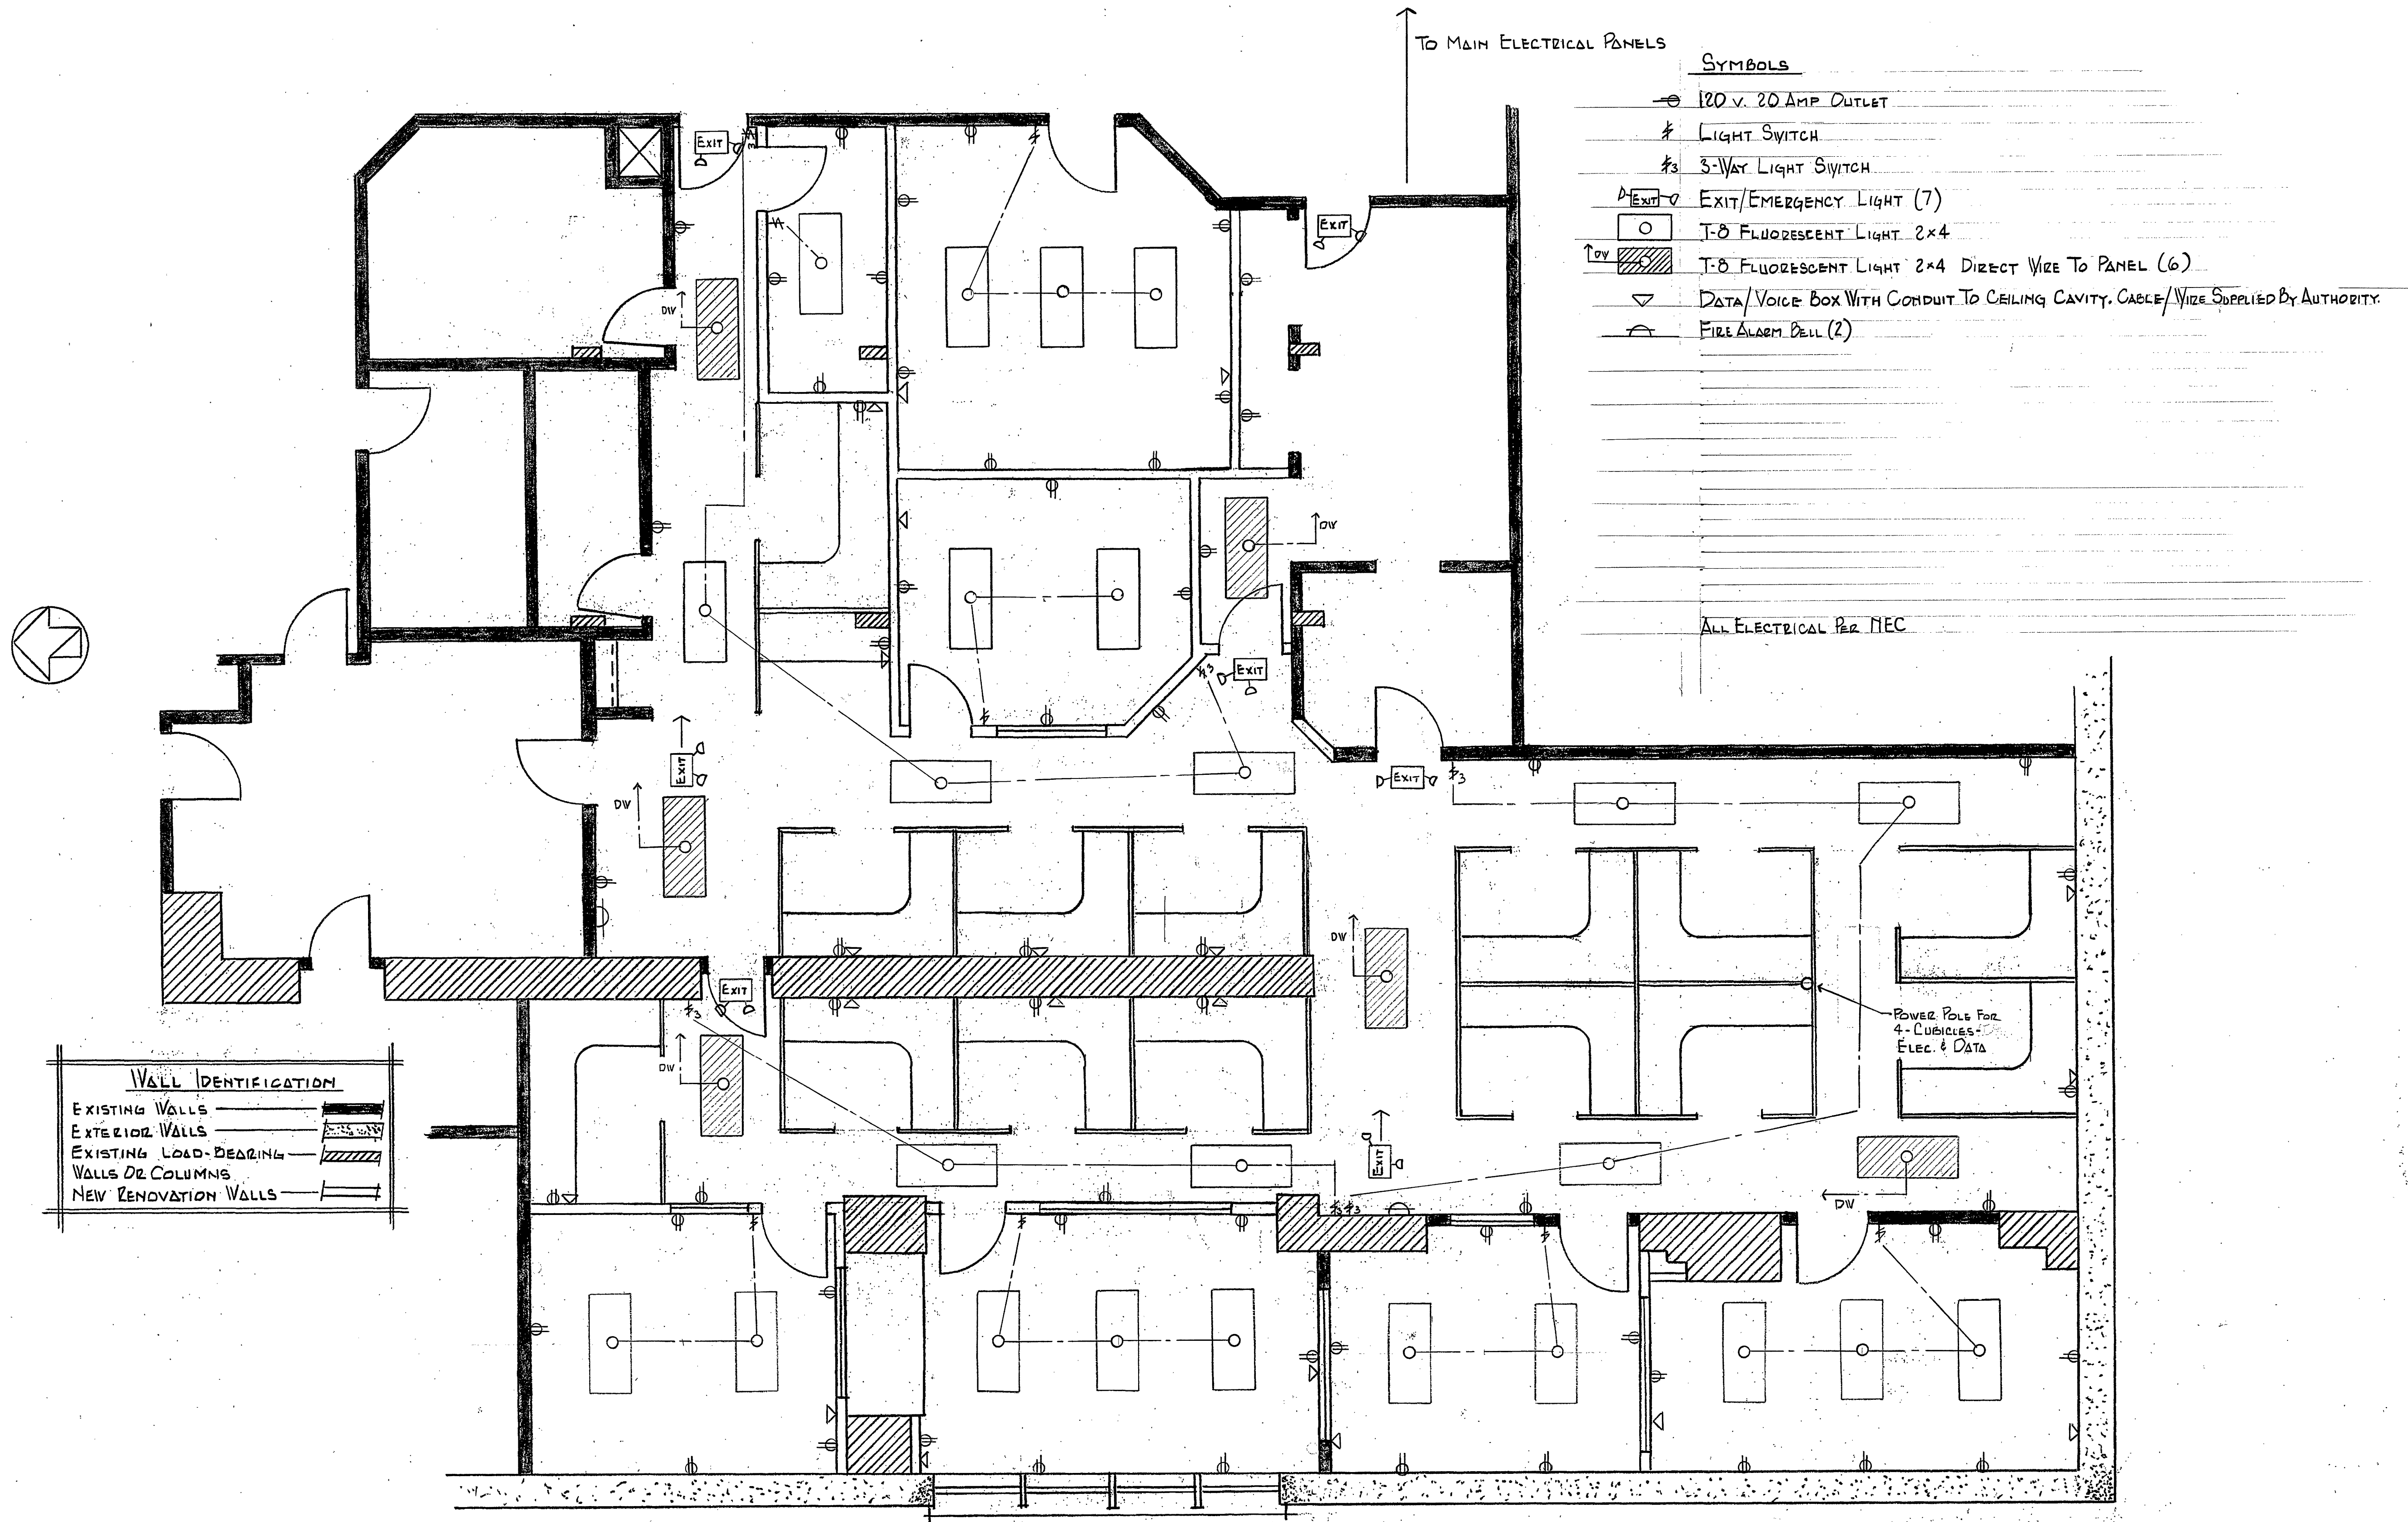

ELECTRICAL - LIGHTING - FIRE ALARM LAYOUT