


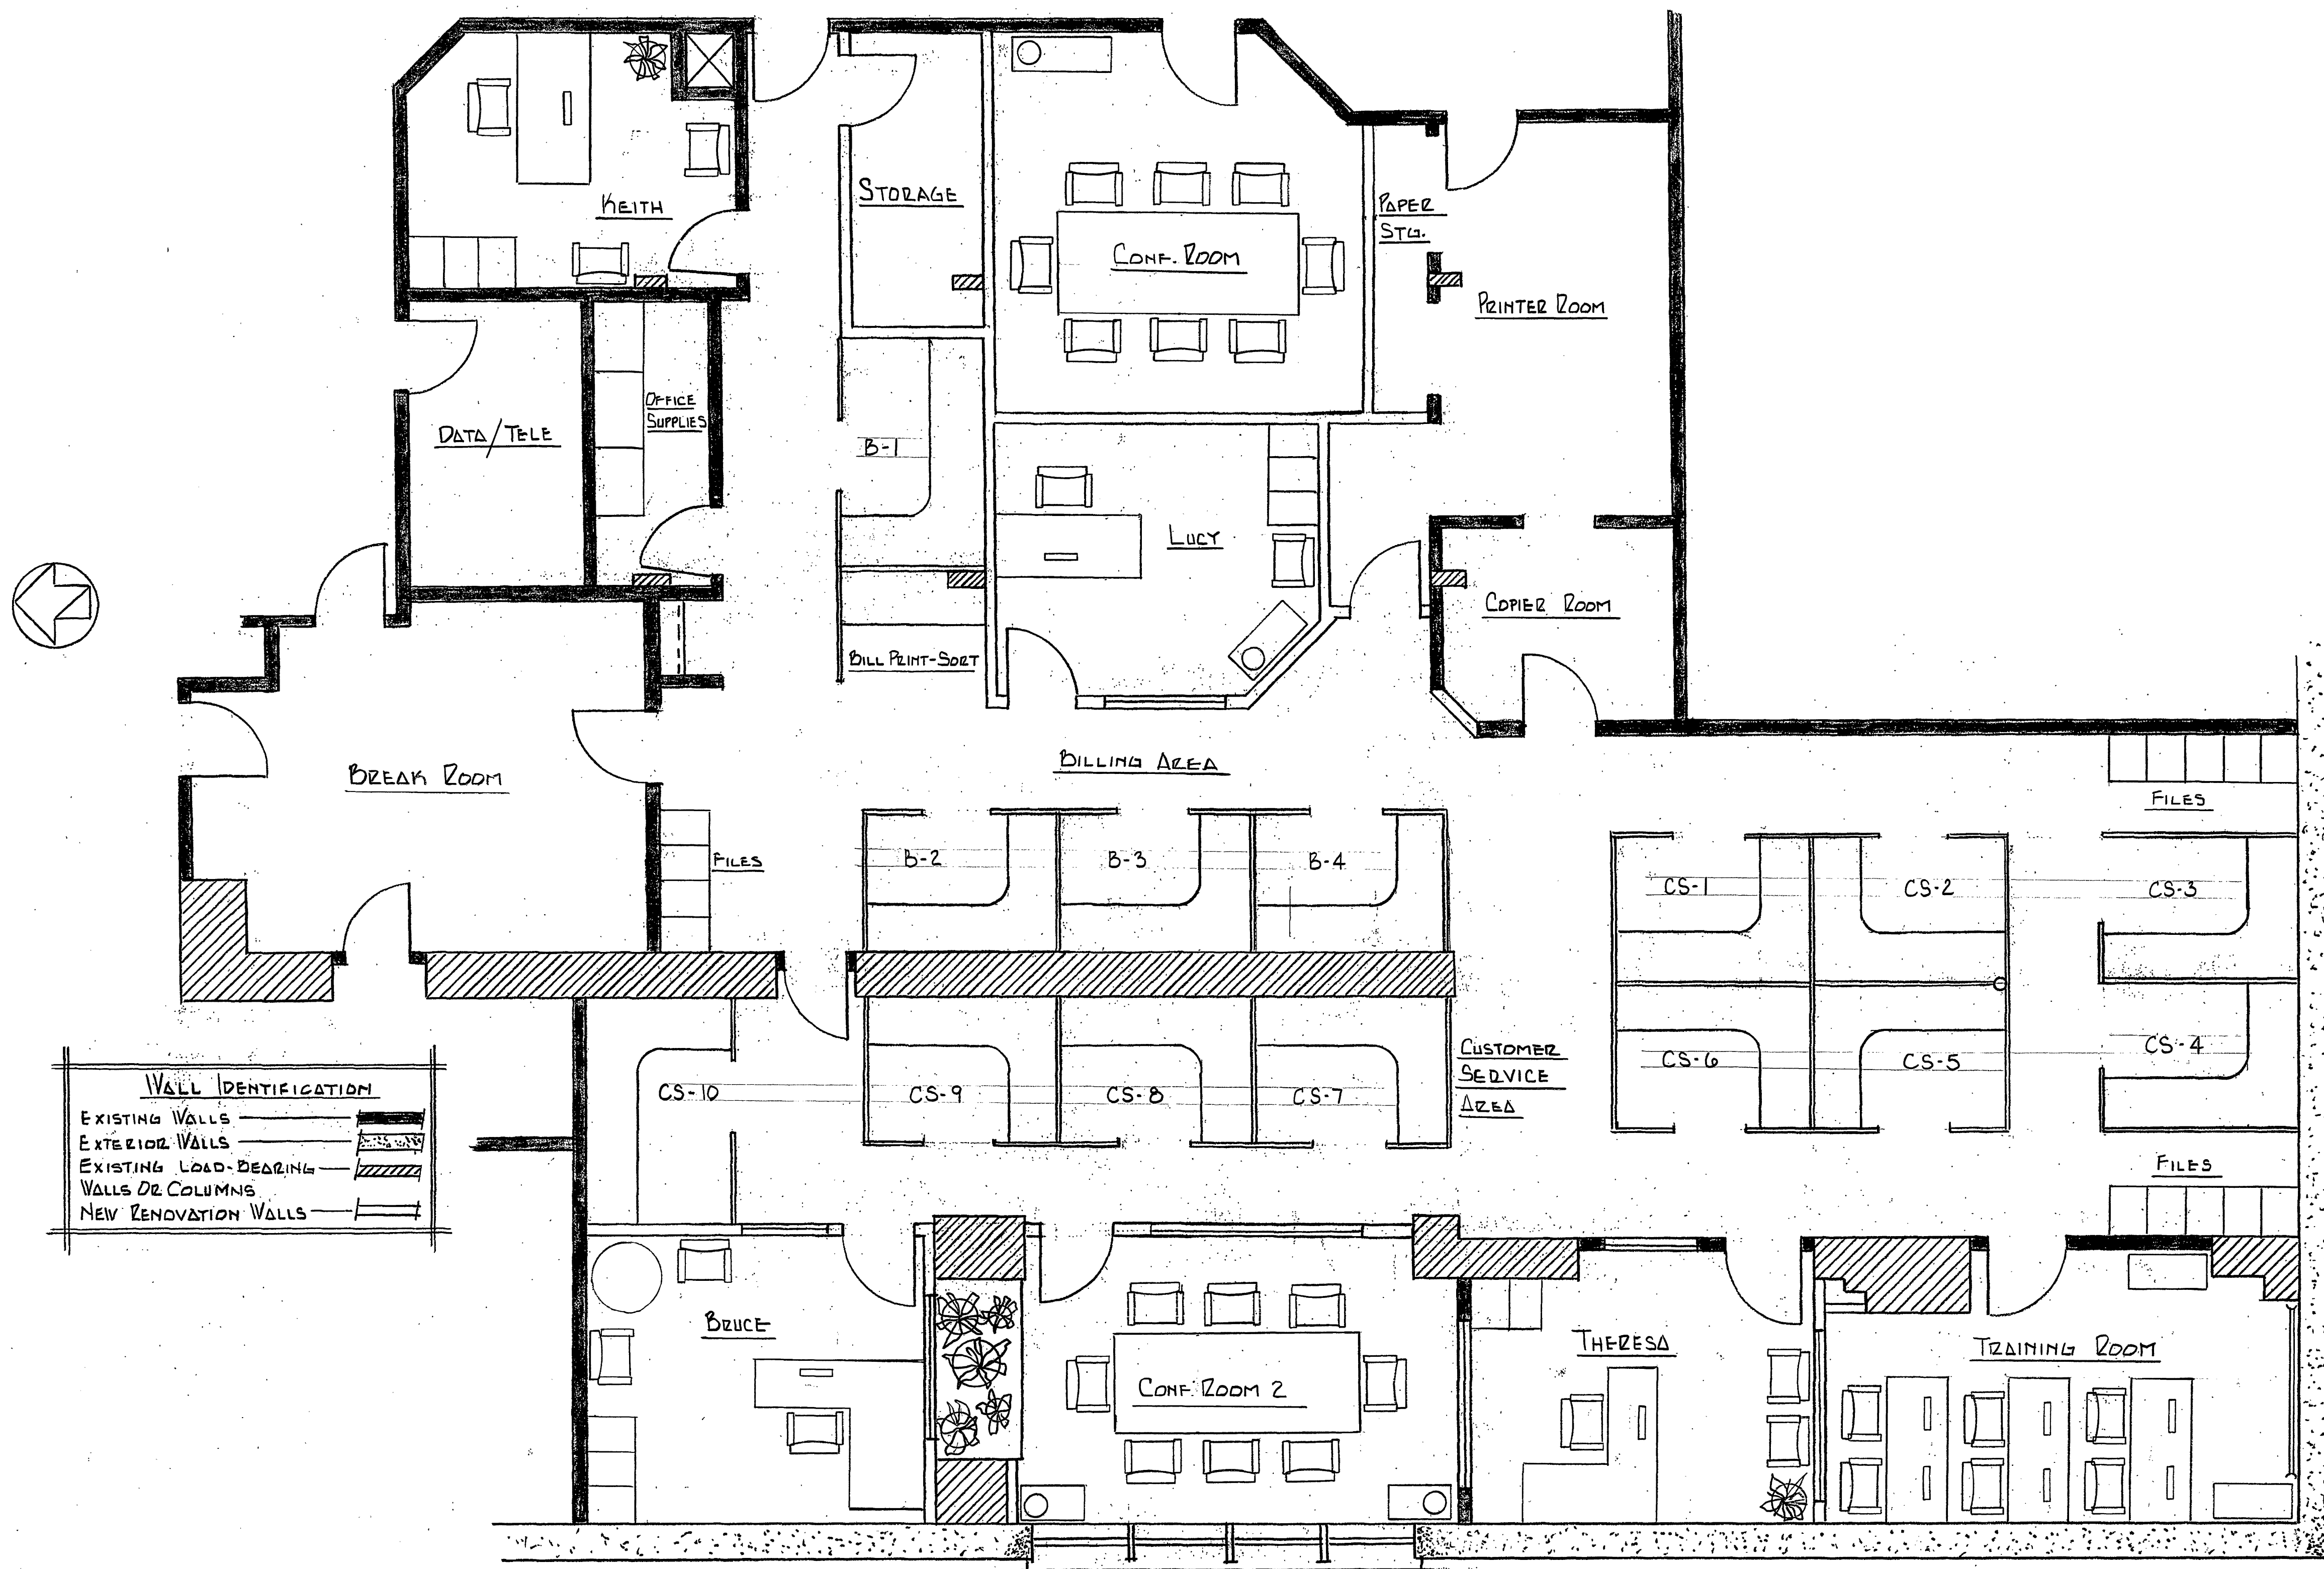

CONSTRUCTION TYPE — 5B
OCCUPANCY LOAD — LESS THAN 30

FURNITURE LAYOUT & CUBICLE IDENTIFICATION