


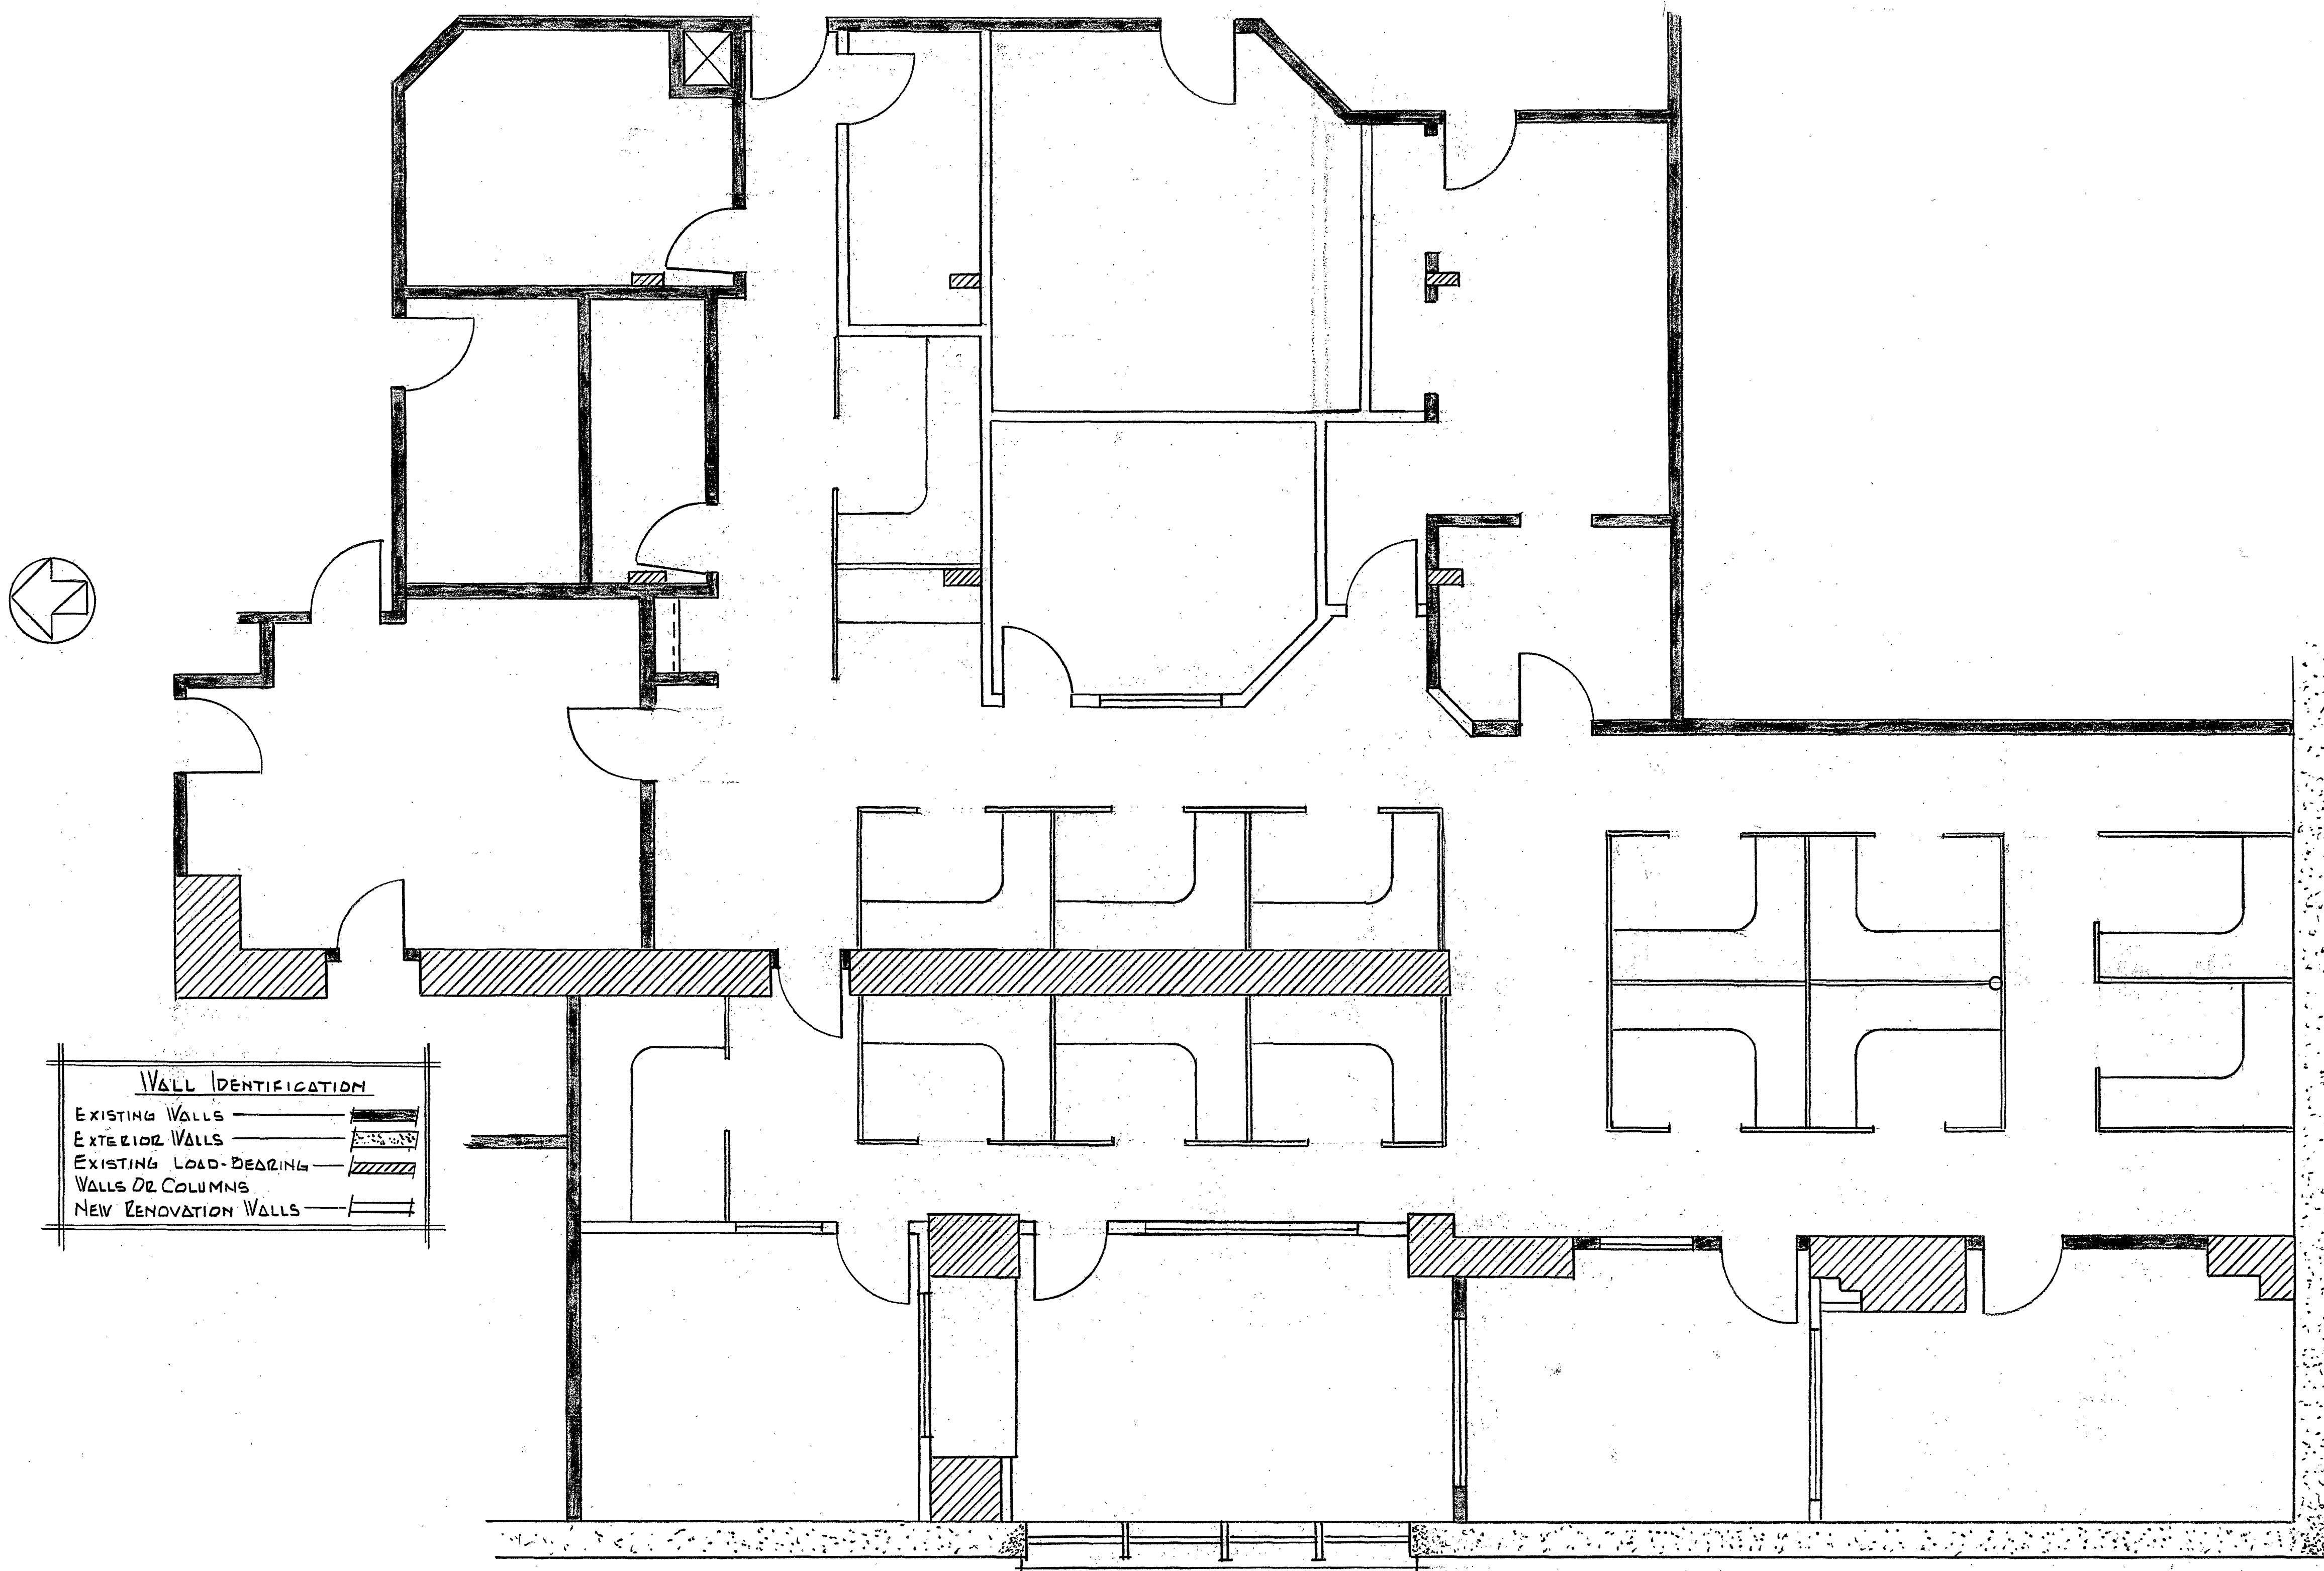

CONSTRUCTION TYPE — SB
OCCUPANCY LOAD — LESS THAN 30

EXTRA FLOOR PLAN SHELL