


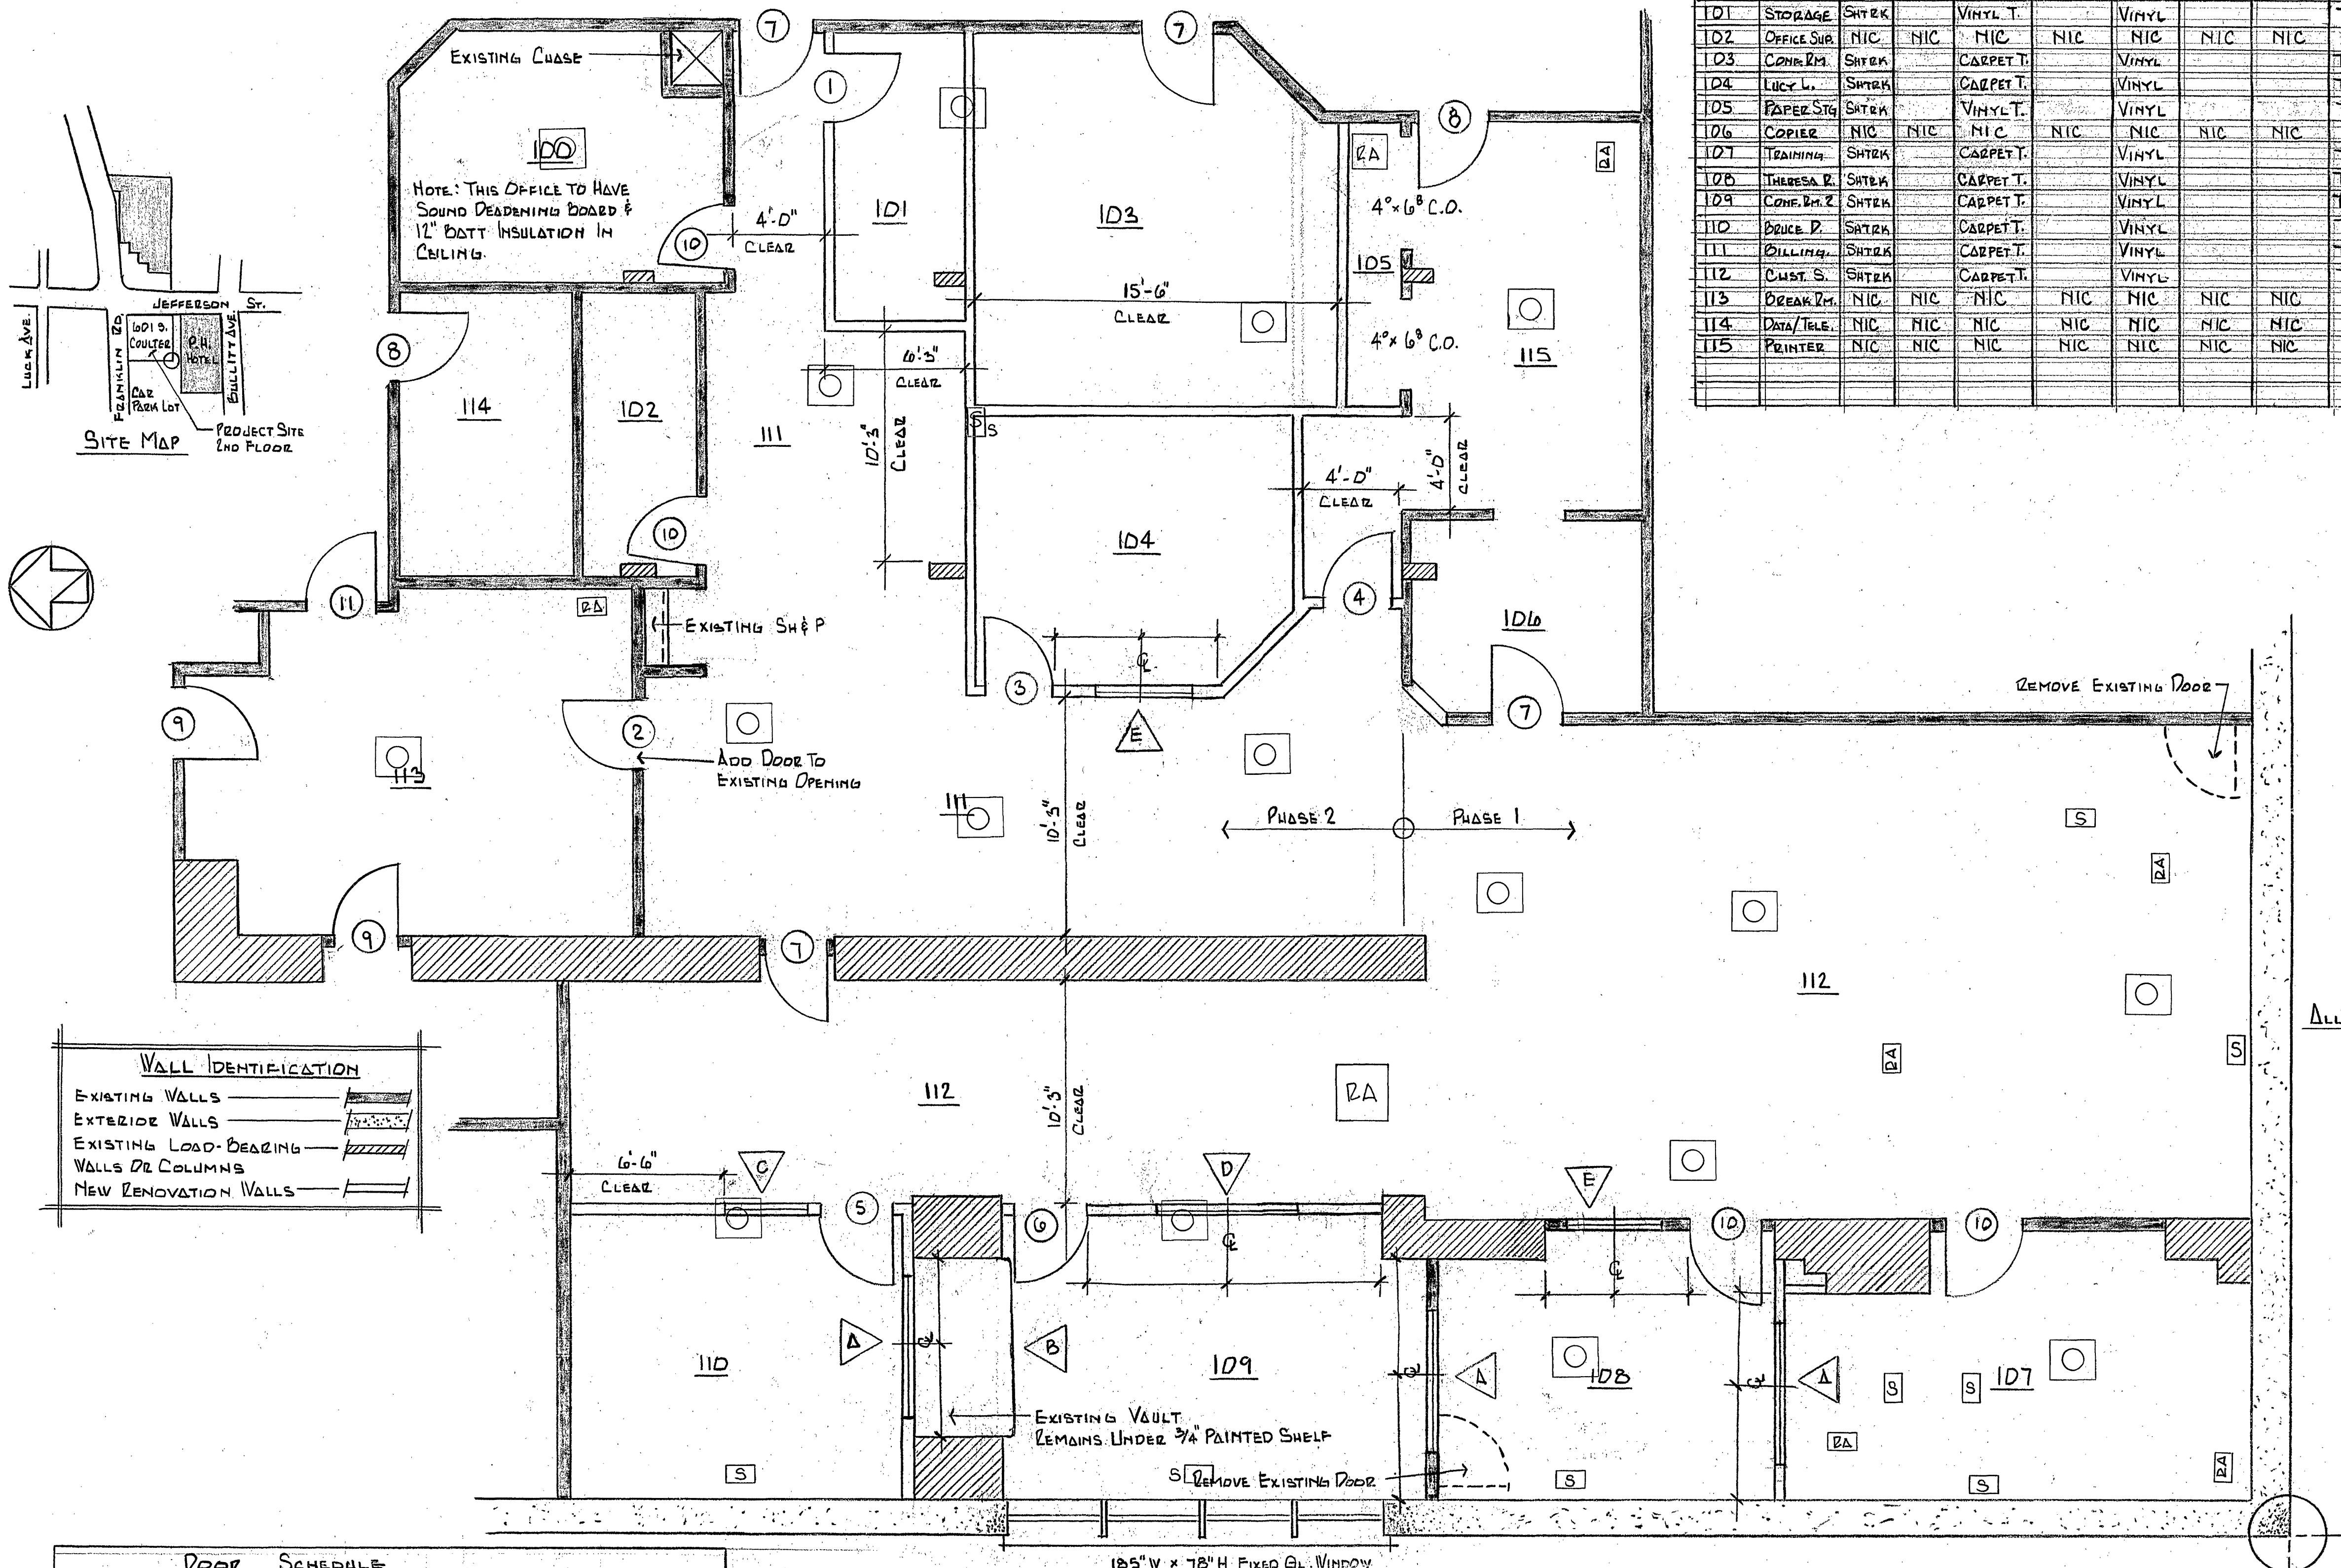

CONSTRUCTION TYPE — 2 B
OCCUPANCY LOAD — LESS THAN 30

CAR PARK LOT
2ND FLOOR PLAN - RENOVATED