


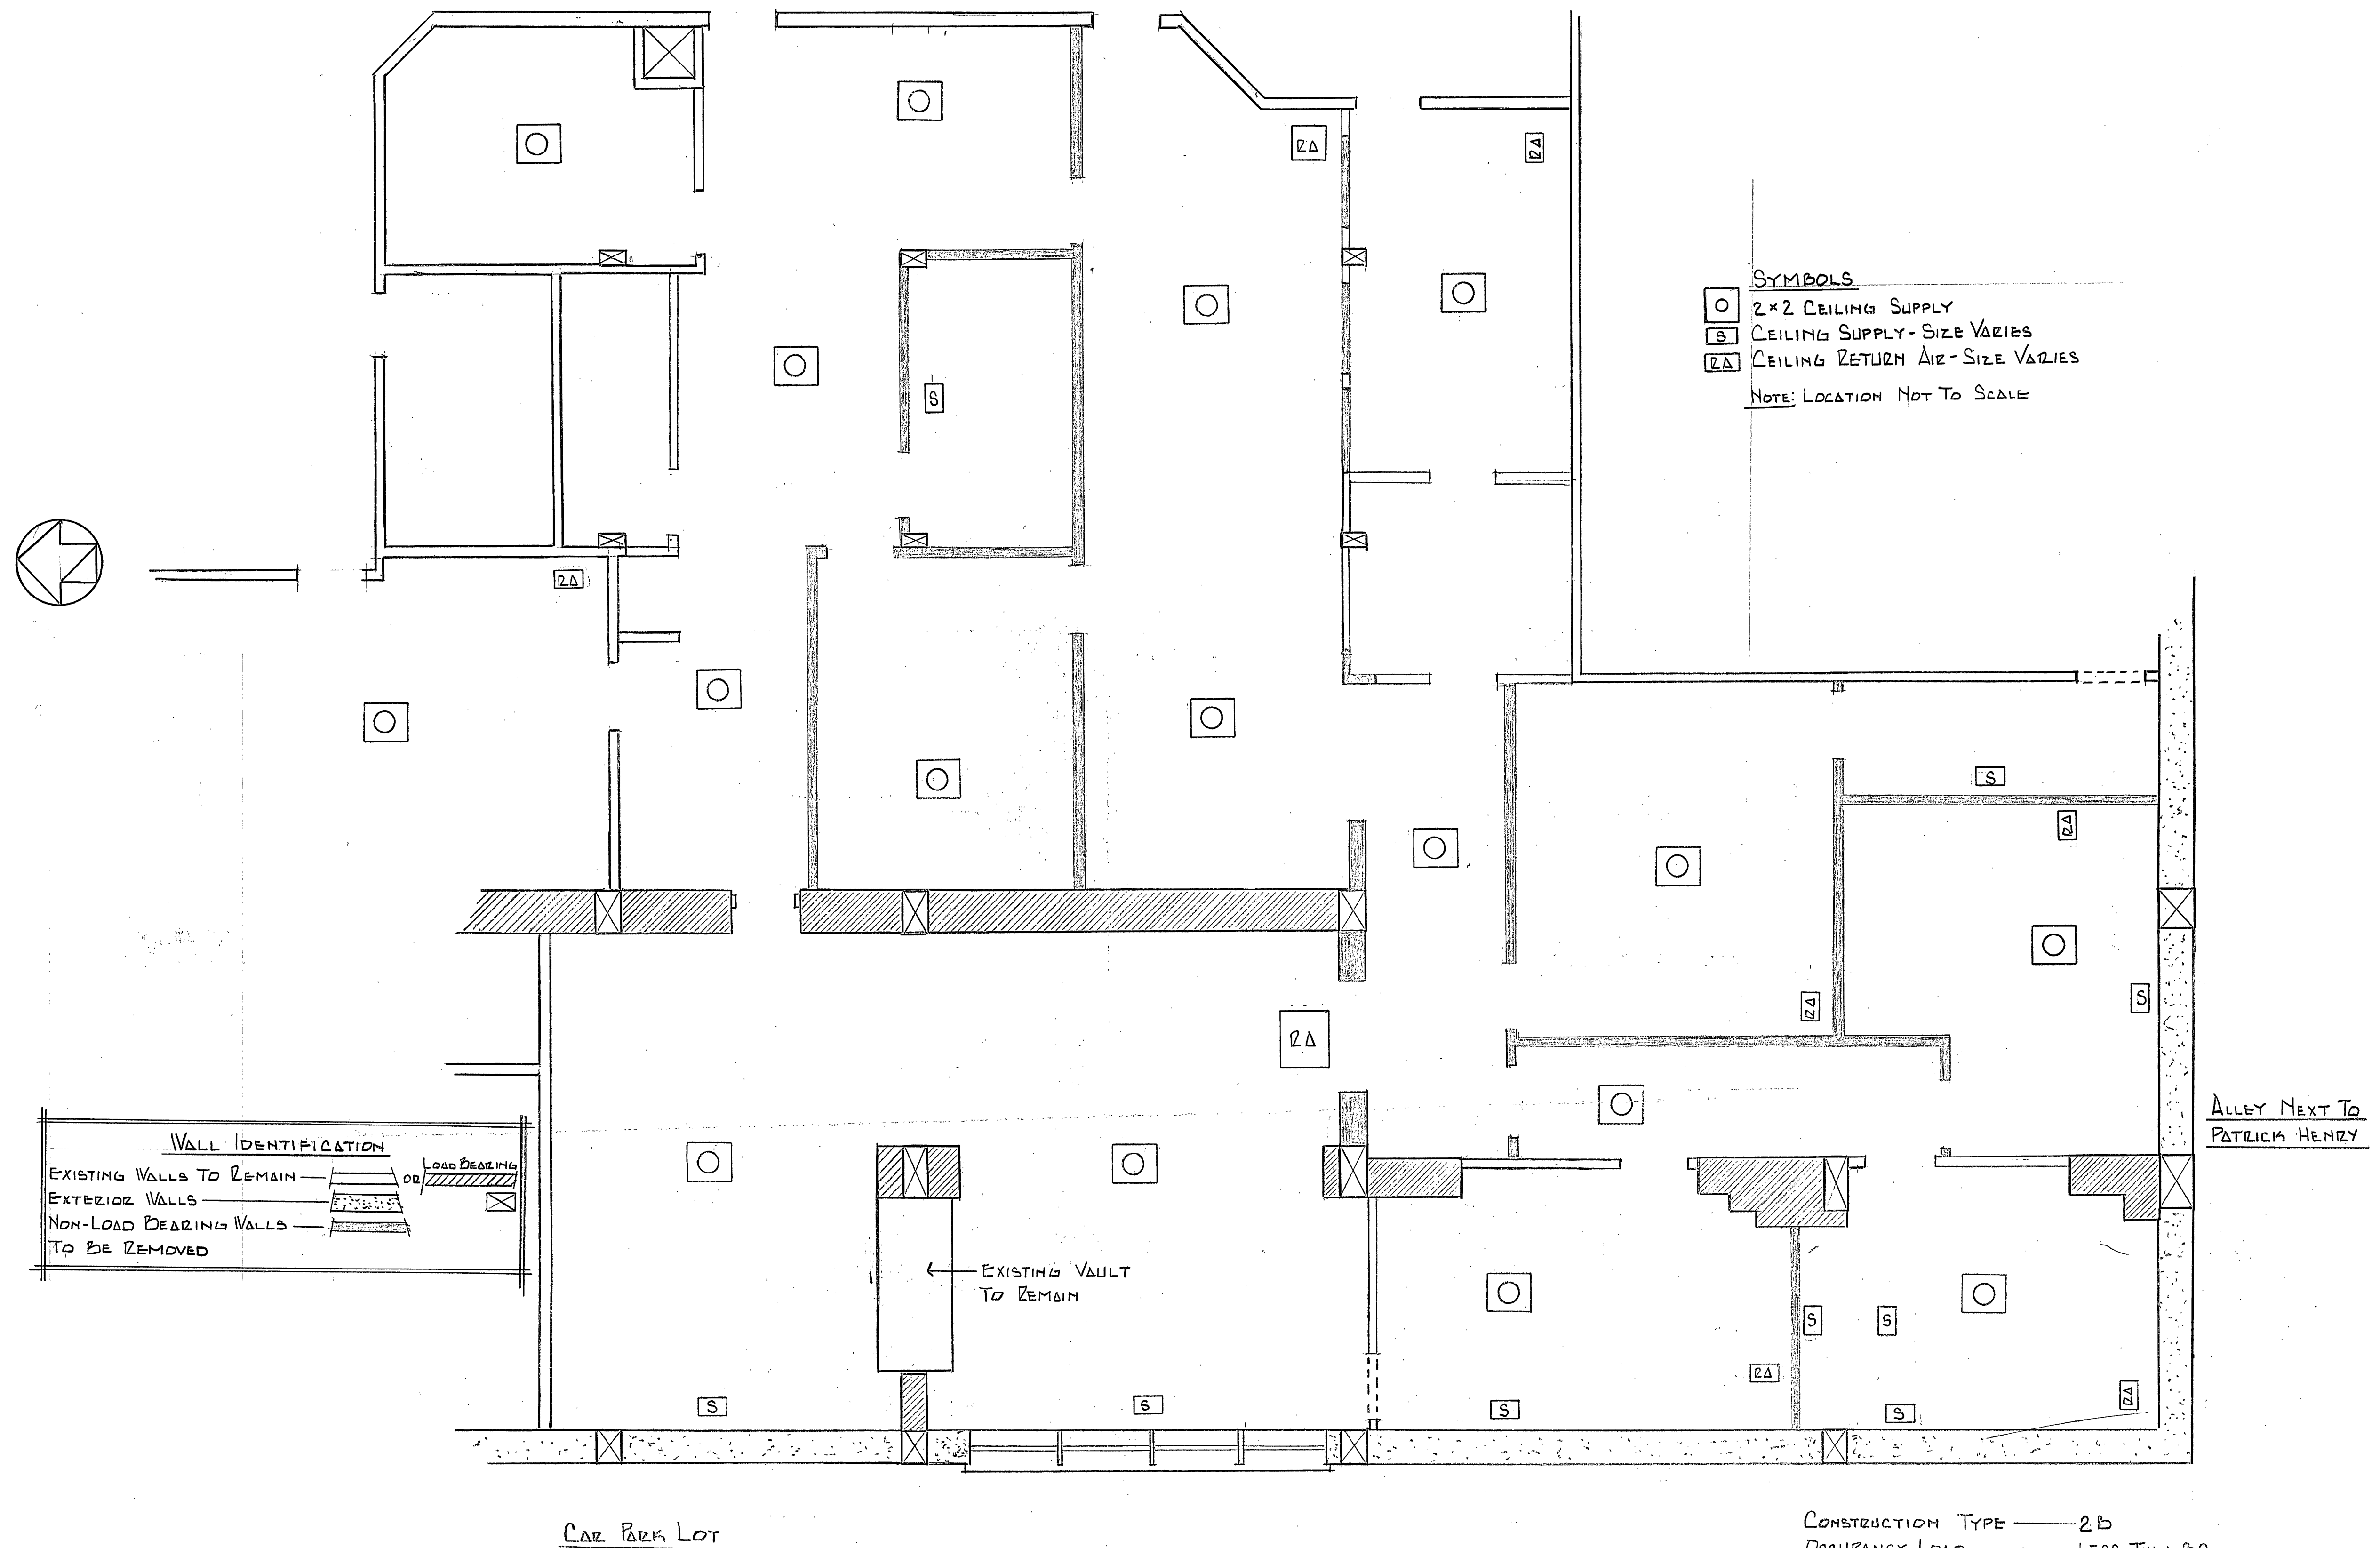

EXISTING FLOOR PLAN WITH EXISTING HVAC CEILING SUPPLY & RETURN

Pg. 2 of 5			
WESTERN VIRGINIA WATER AUTHORITY WVWA - REN-14			
2ND FLOOR RENOVATION - COULTER BUILDING			
601 S. JEFFERSON ST. ROANOKE VA 24011			
SCALE: 1/4"	1'-0"	DATE: 12-26-13	DWN: GWS