


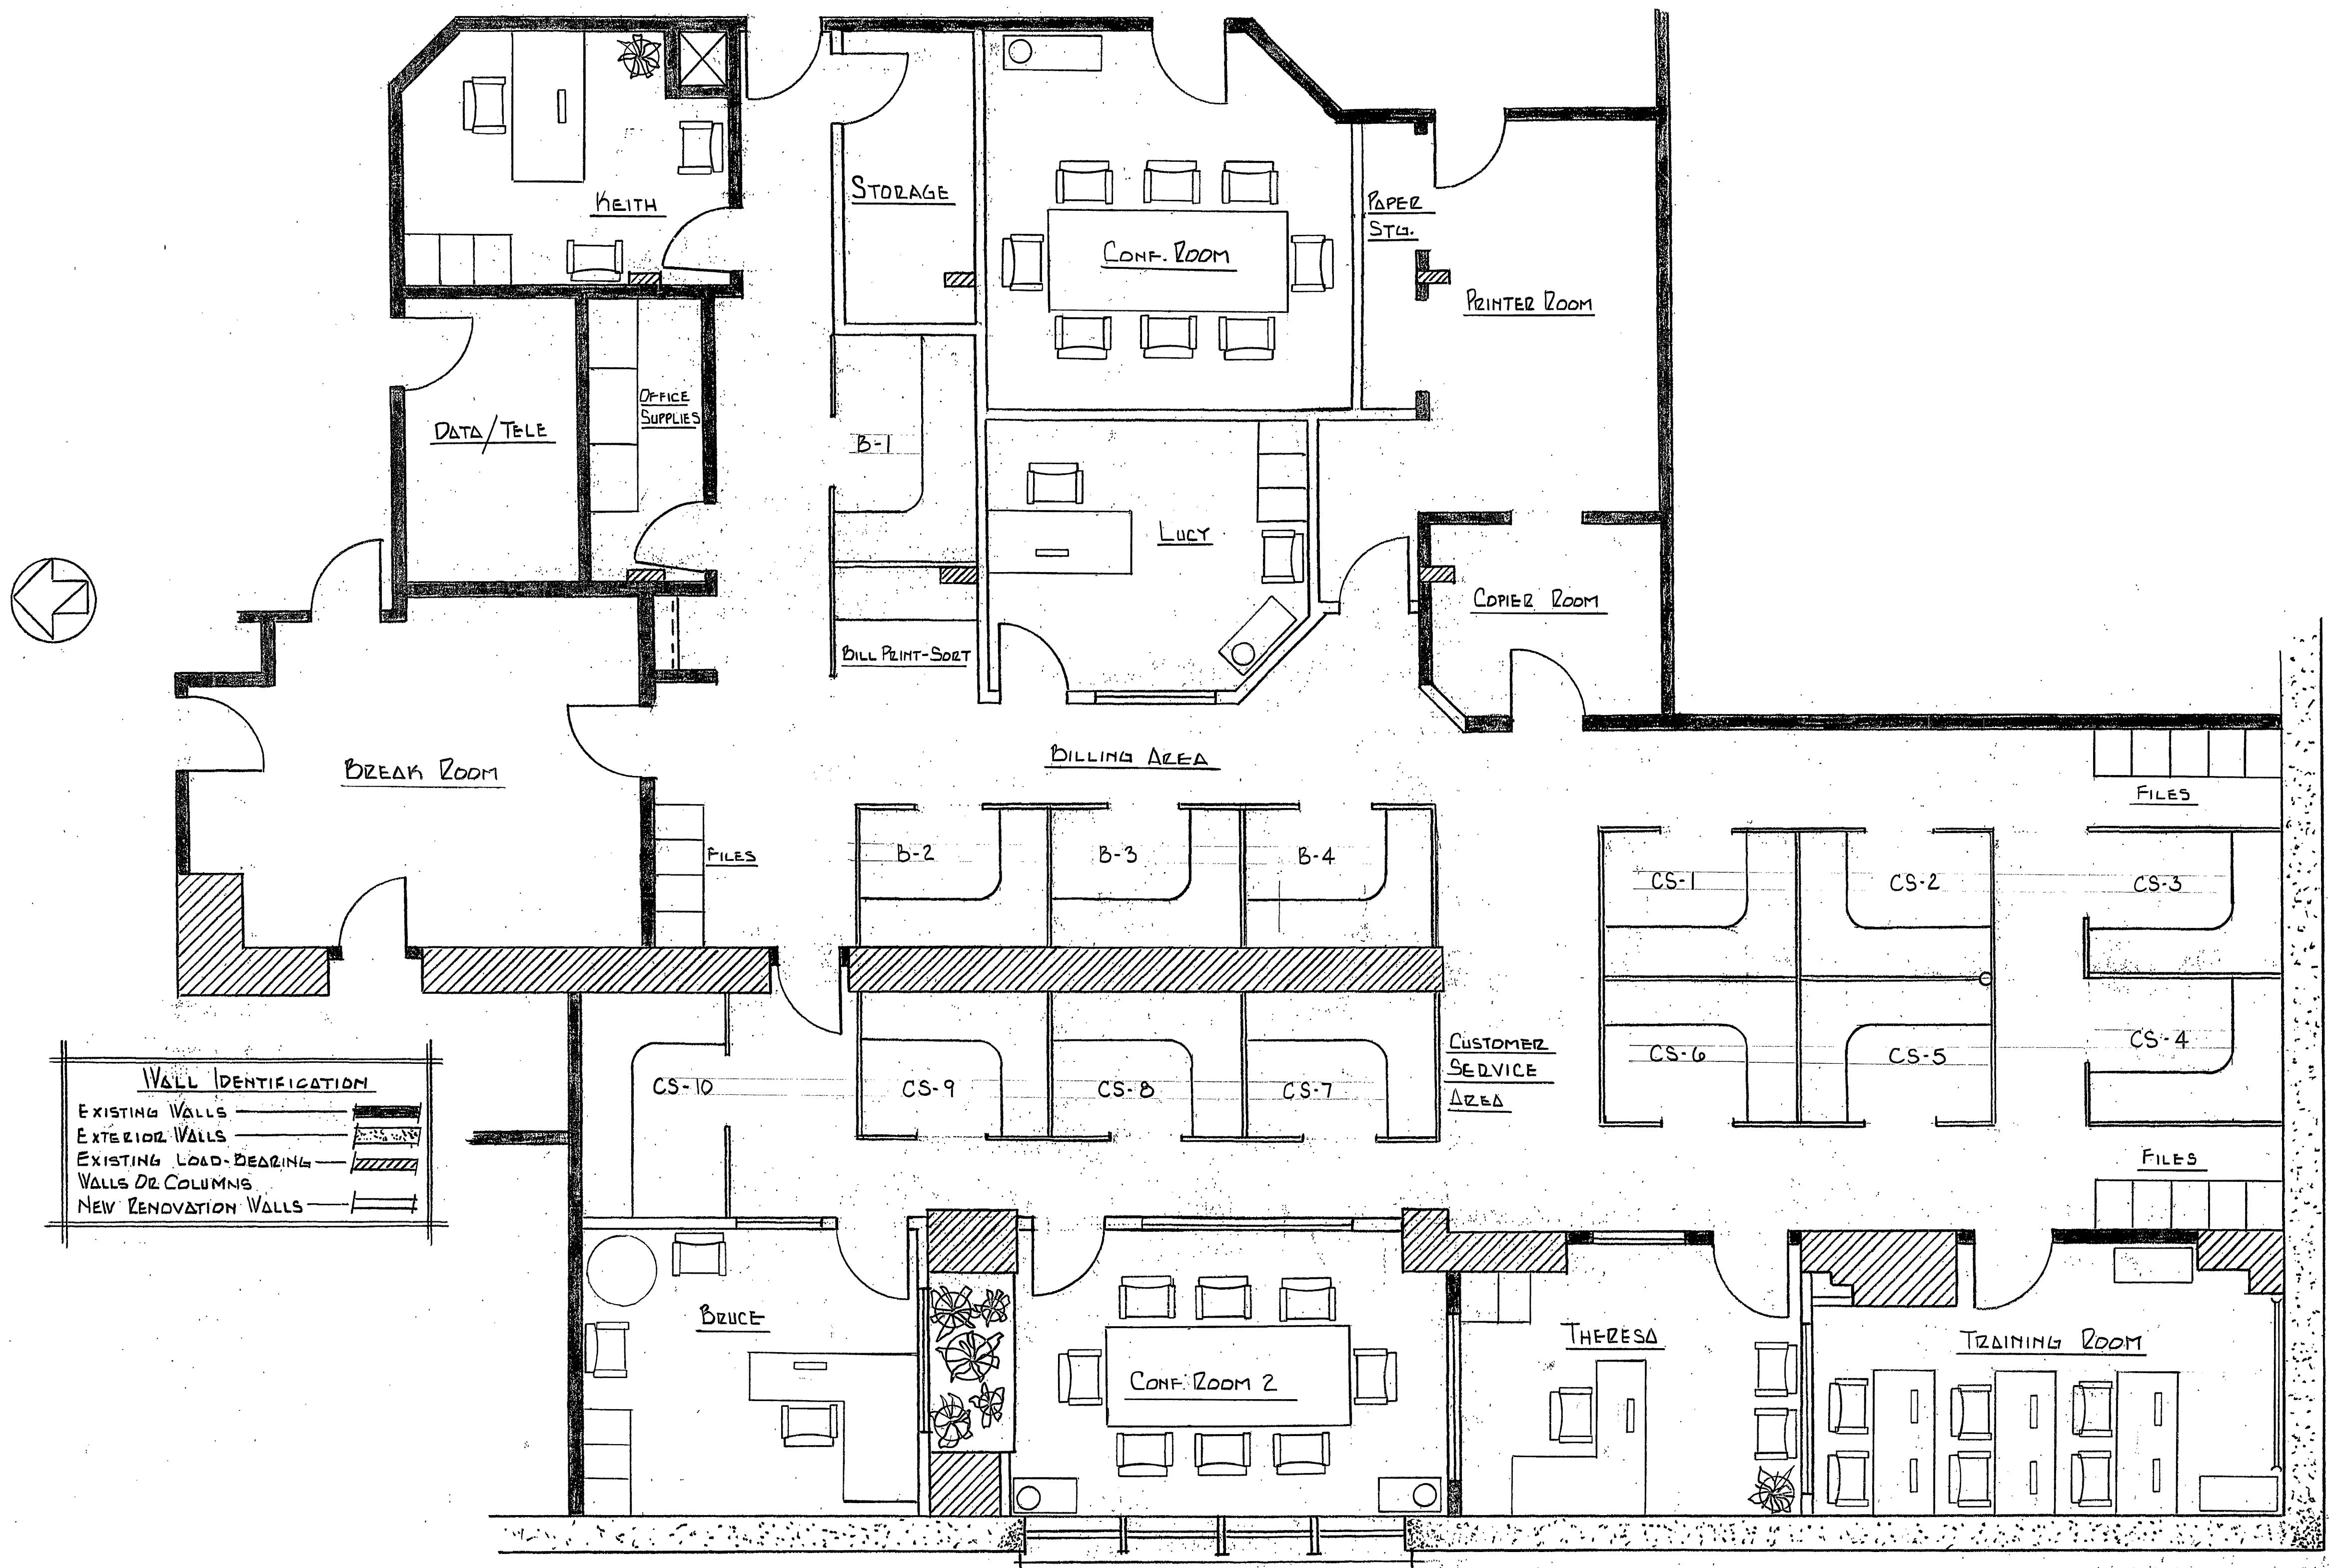

CONSTRUCTION TYPE — 2 B
 OCCUPANCY LOAD — LESS THAN 30

FURNITURE LAYOUT & CUBICLE IDENTIFICATION