


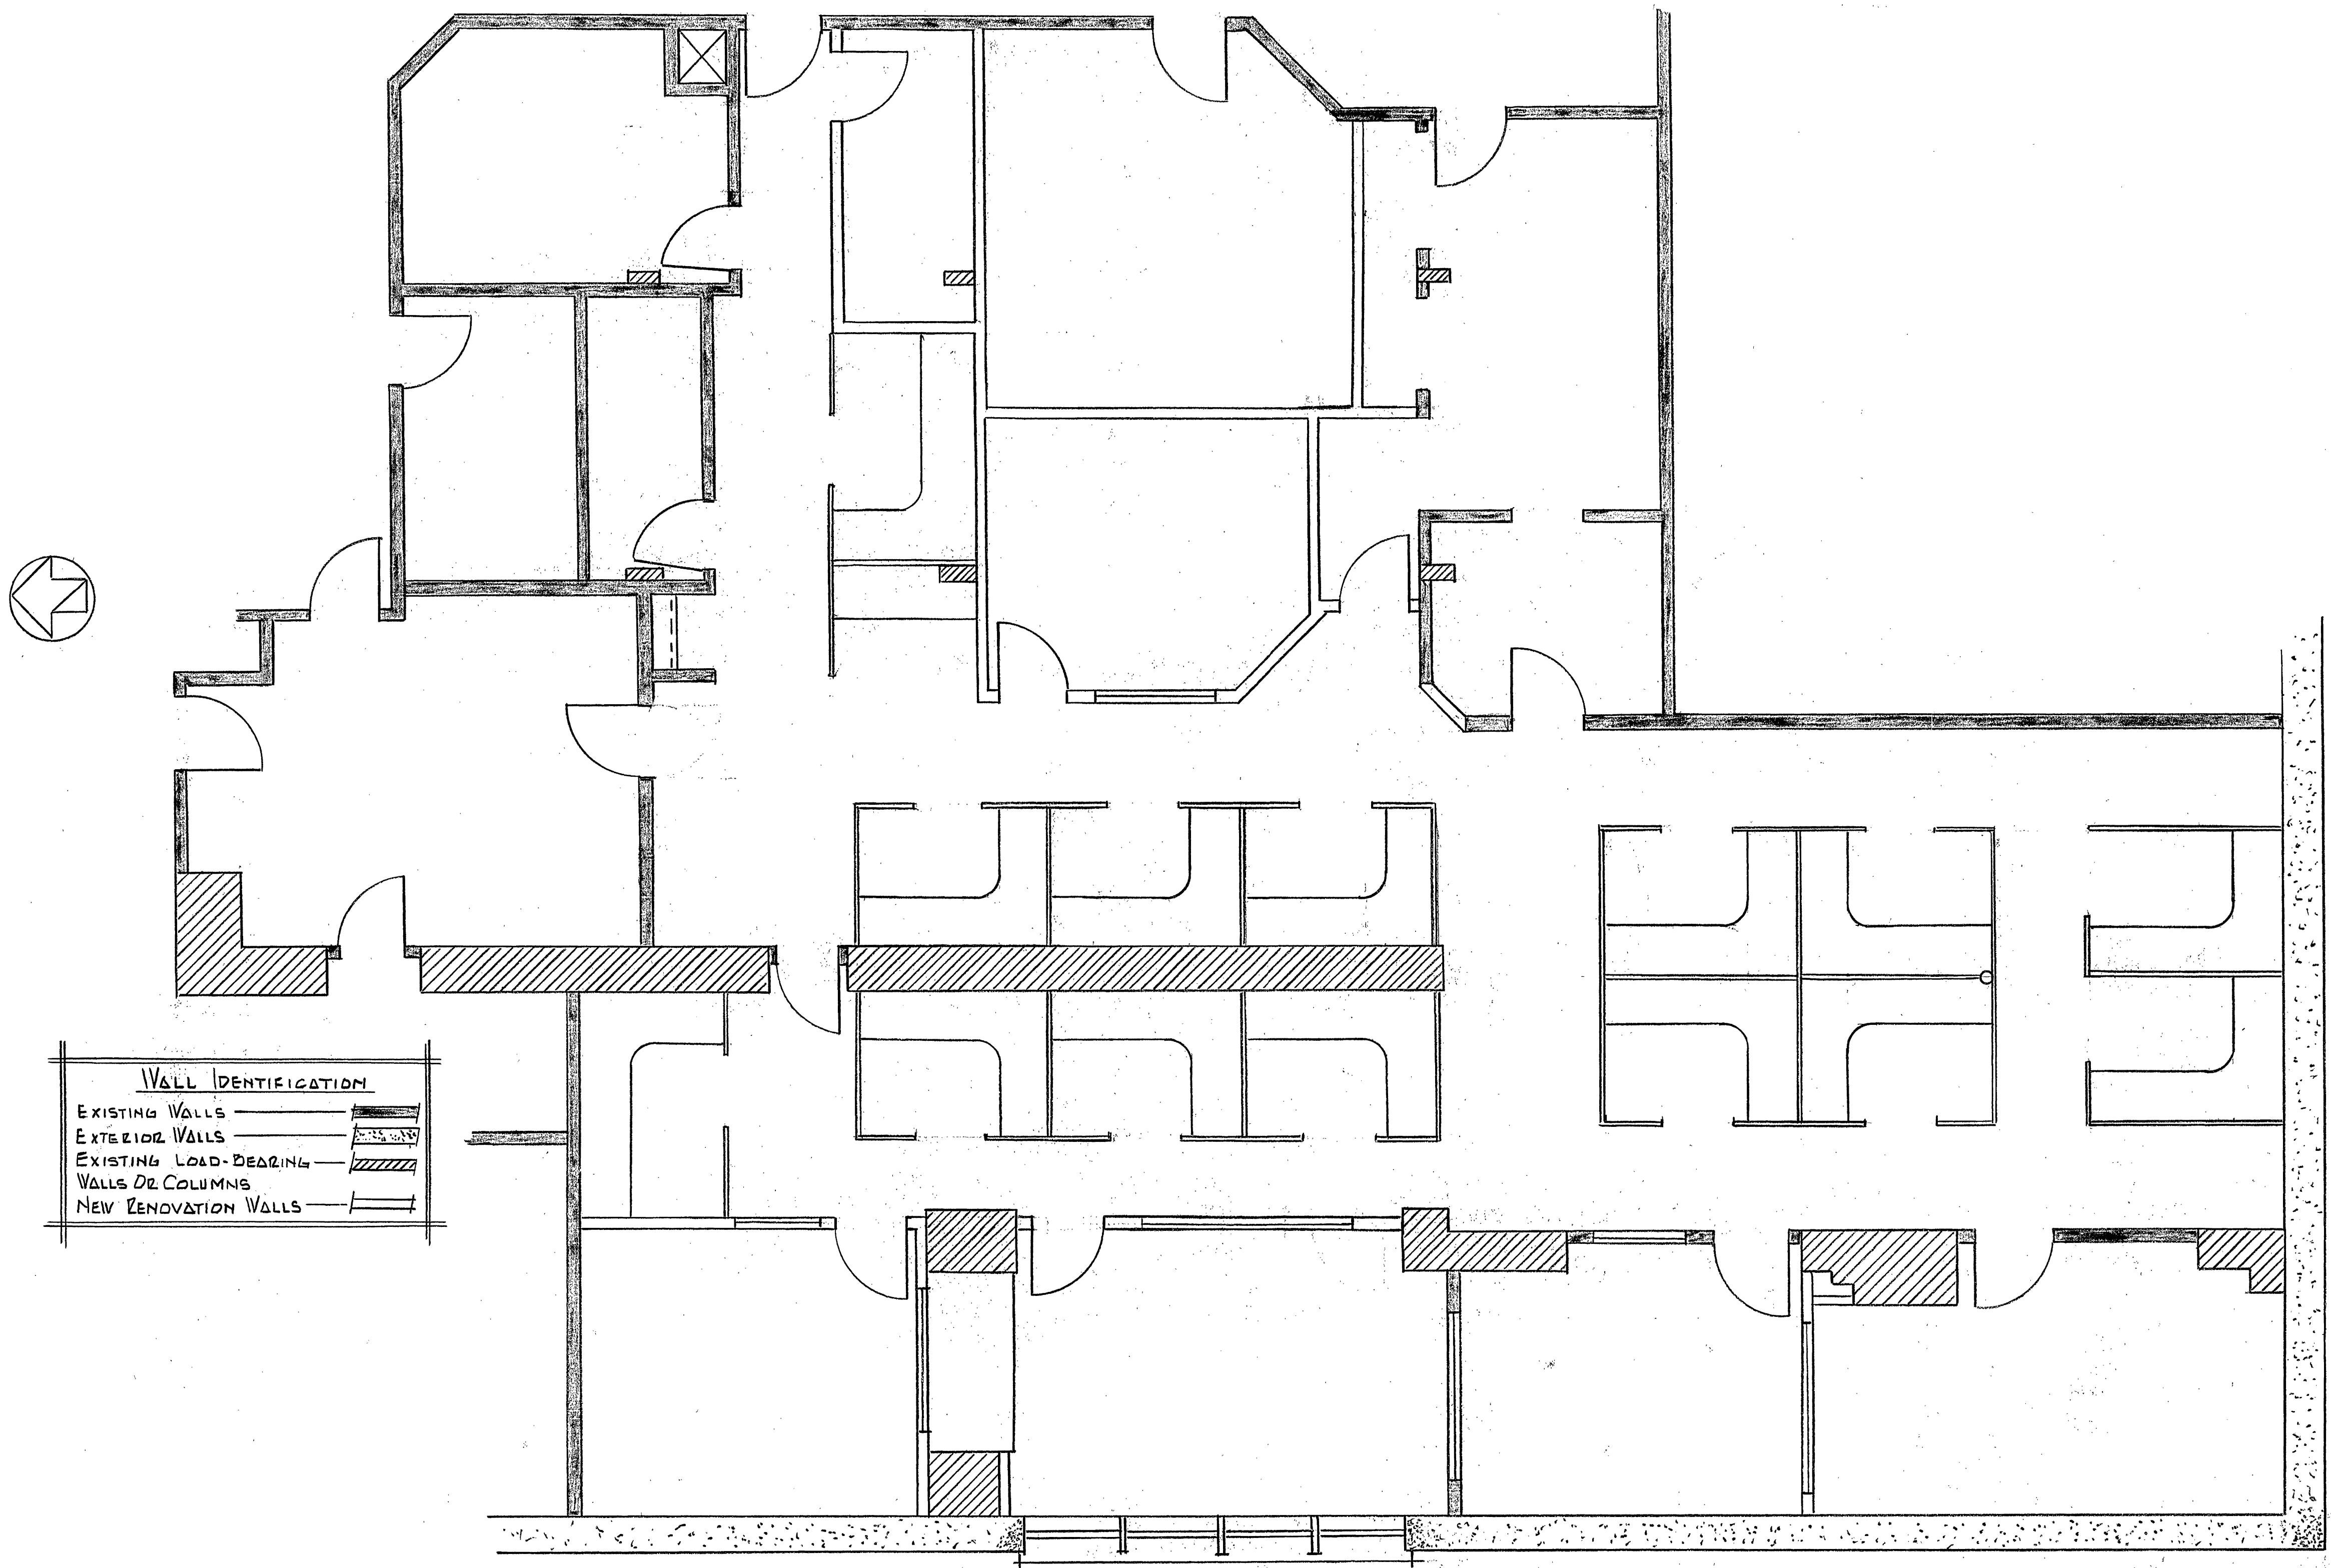

CONSTRUCTION TYPE — 2B
OCCUPANCY LOAD — LESS THAN 30

EXTRA FLOOR PLAN SHELL