


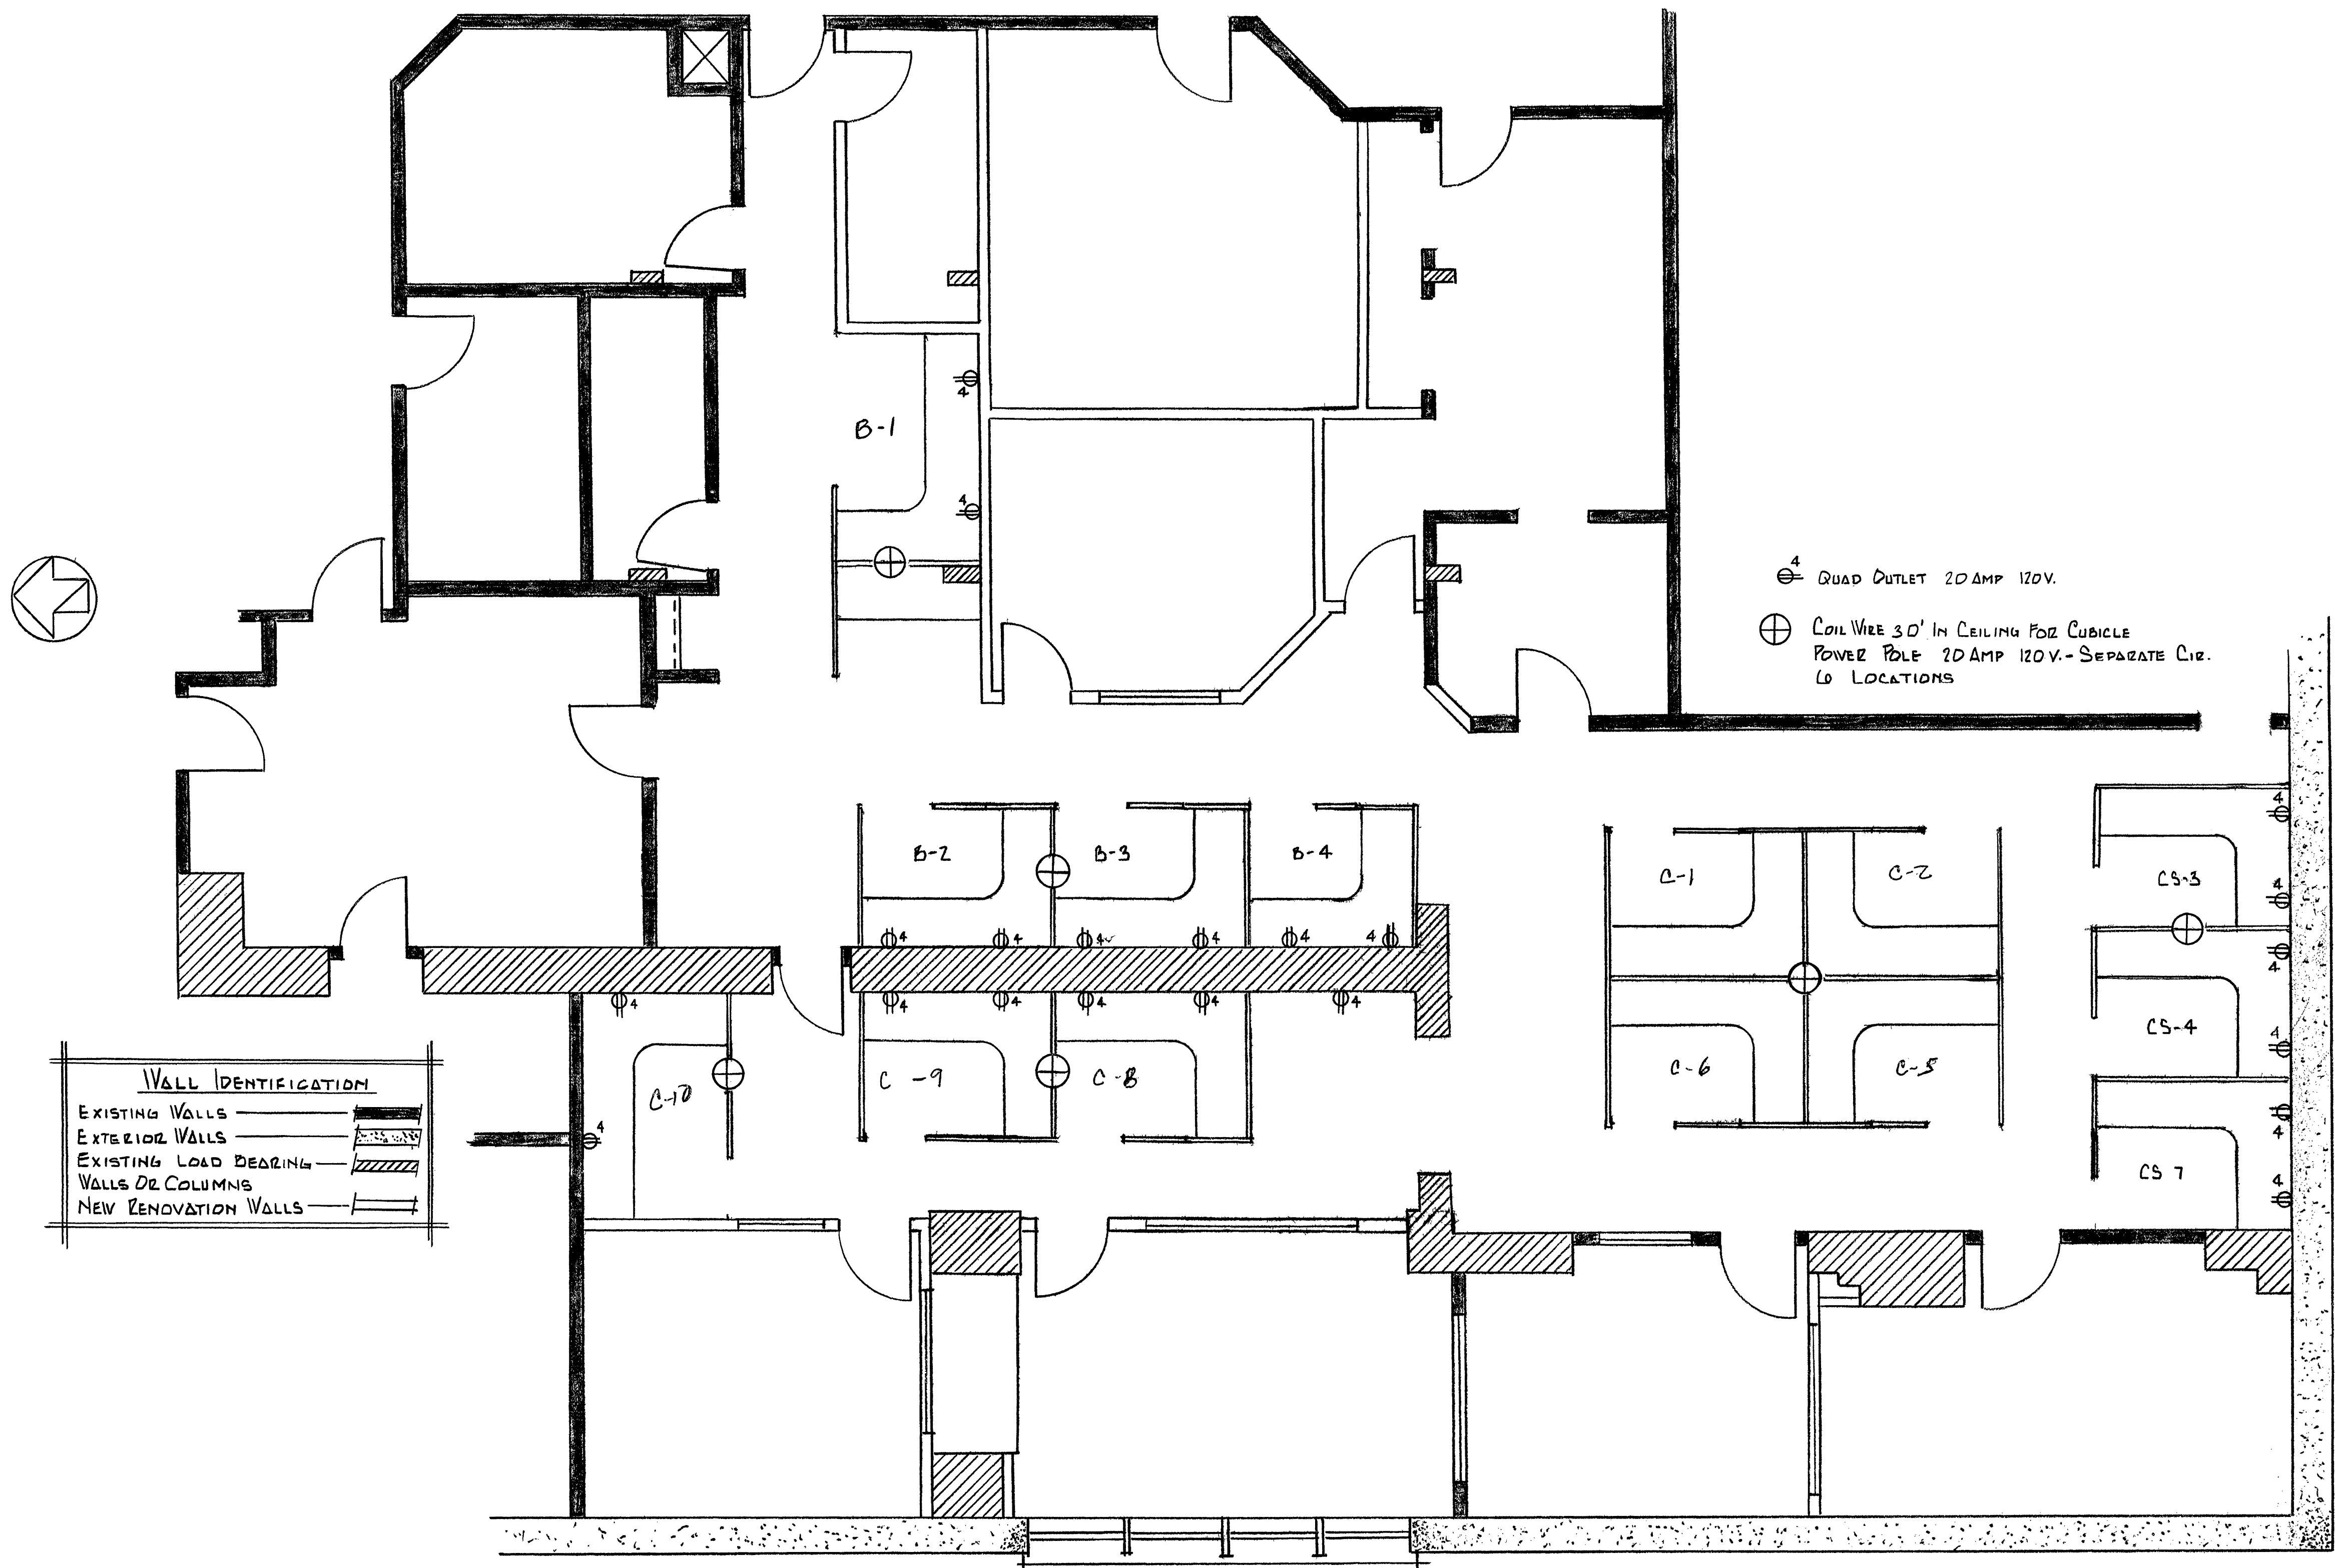

CONSTRUCTION TYPE — 2 B
OCCUPANCY LOAD — LESS THAN 30

REVISED ELECTRICAL OUTLETS & COILED WIRE IN CLG LOCATIONS FOR REVISED CUBICLE LAYOUT
* CHANGE ORDER #2