


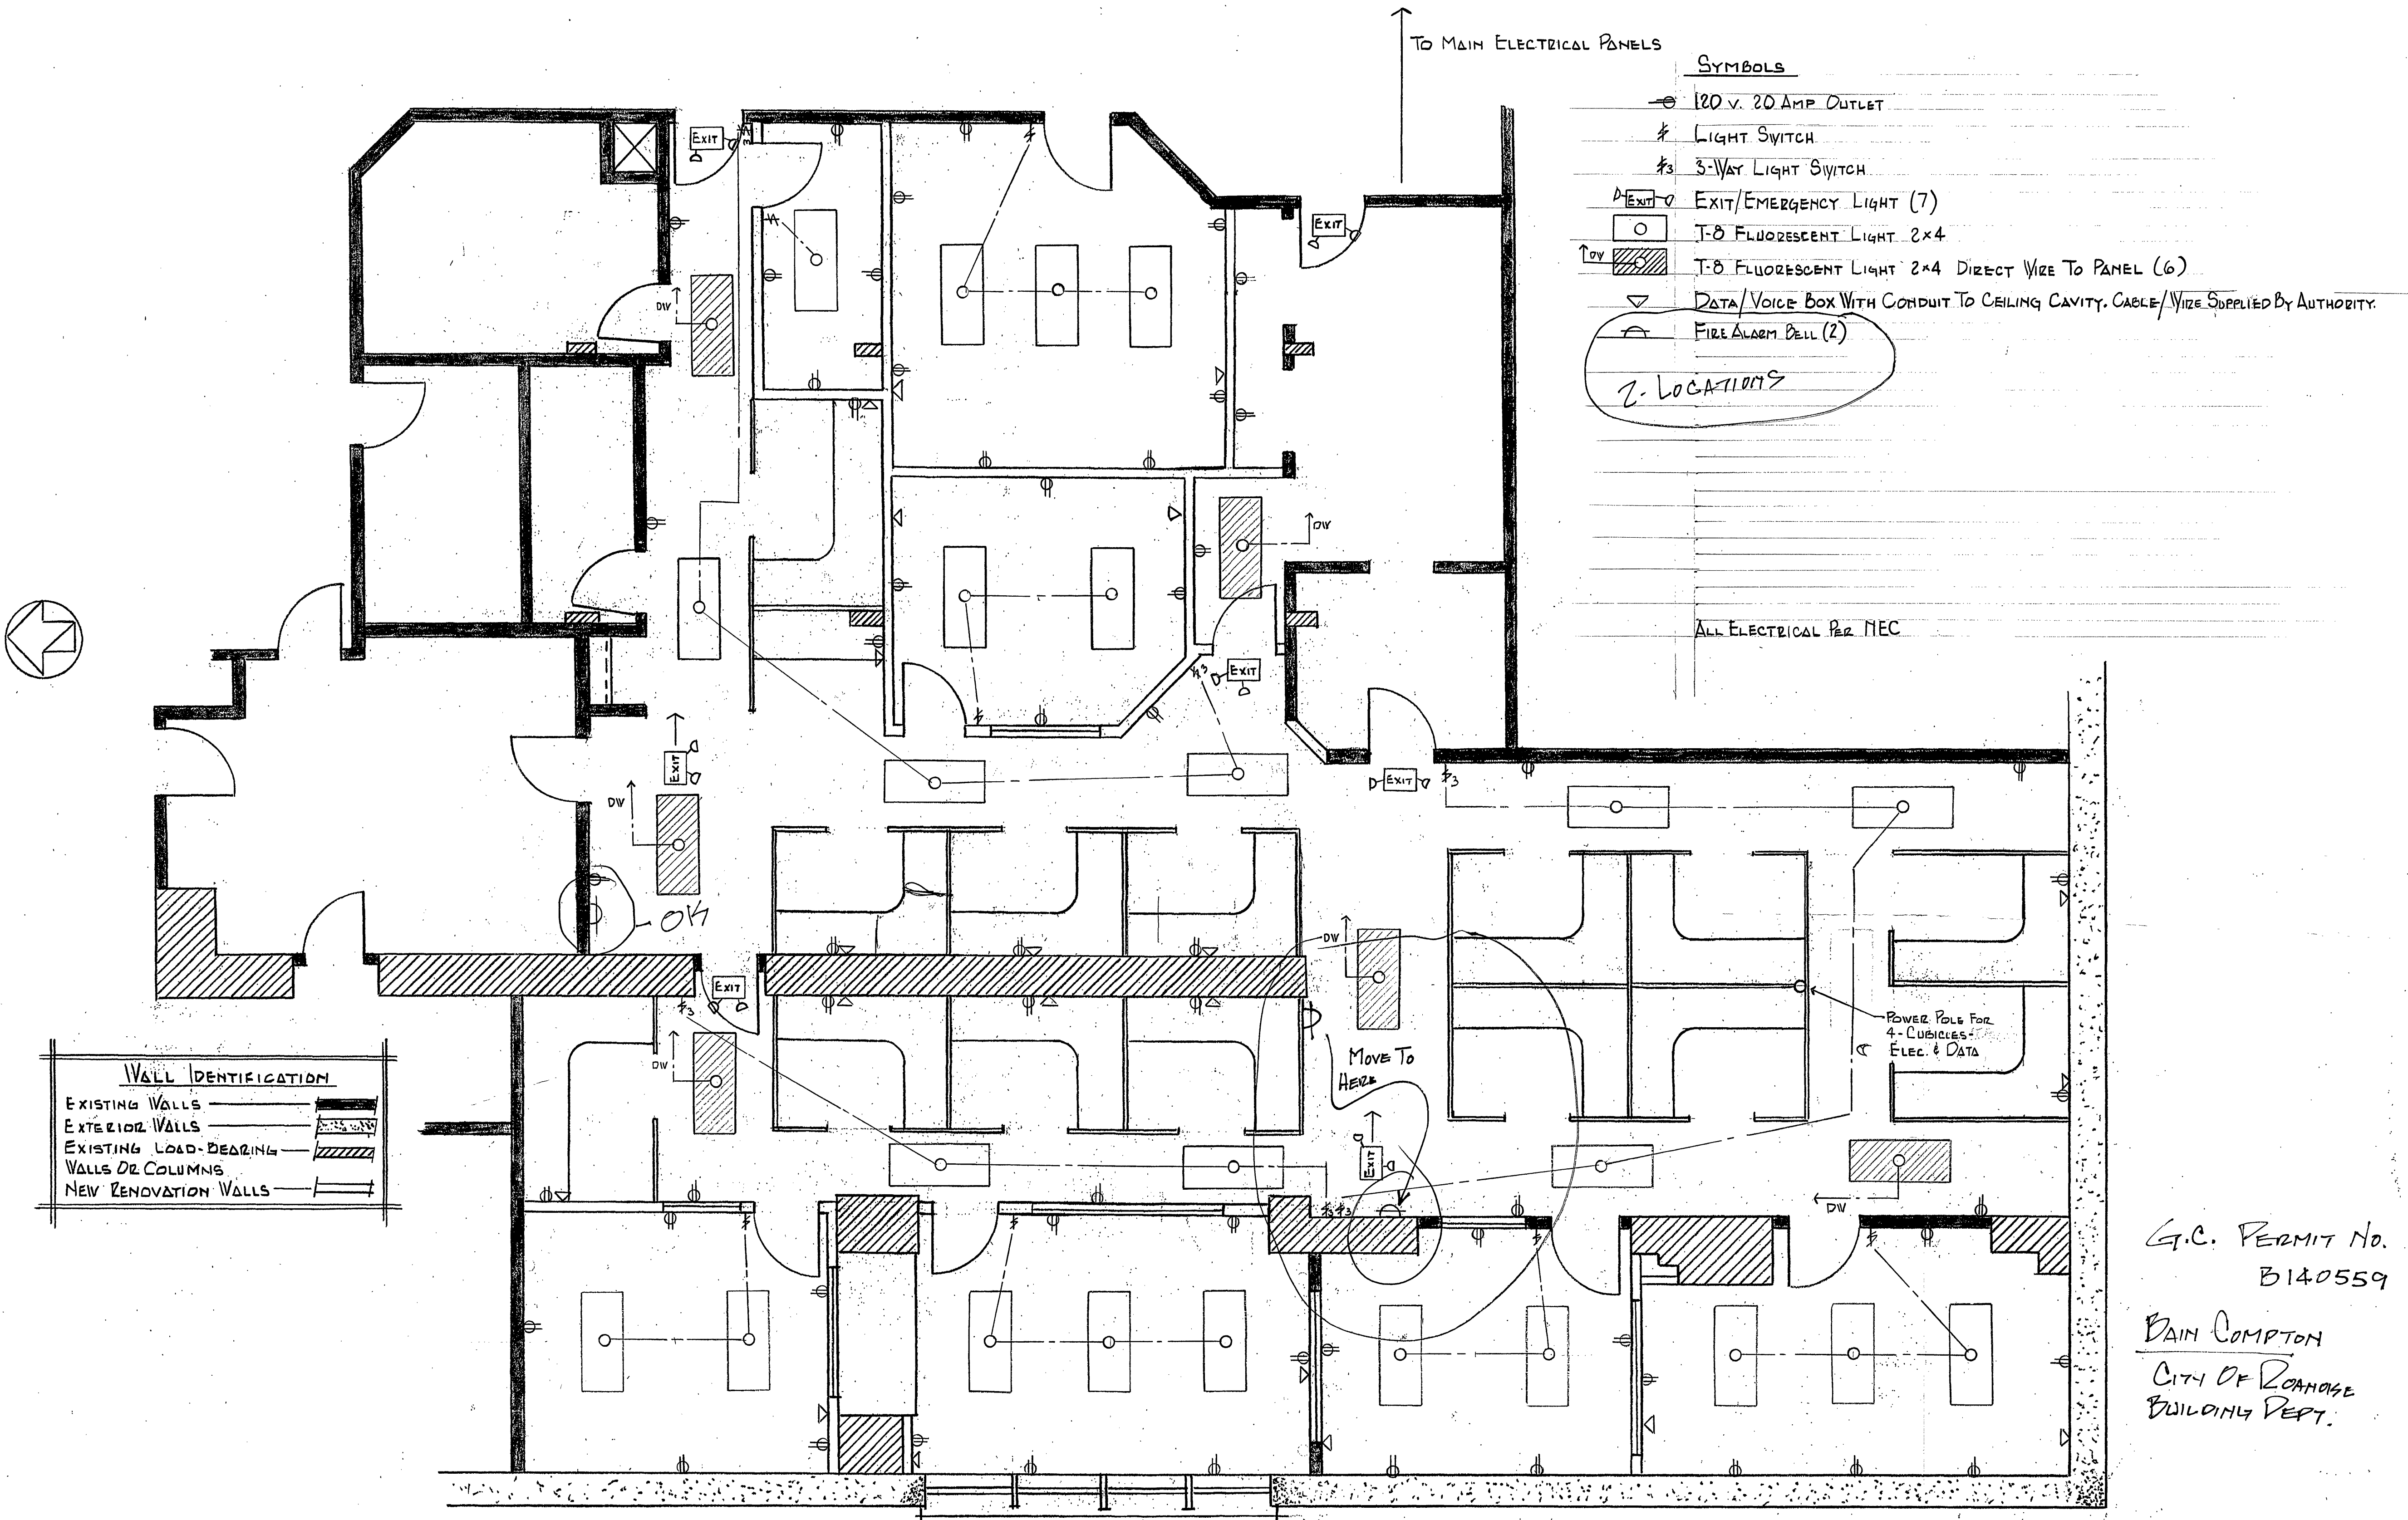

G.C. PERMIT NO.
B140559

BAIN COMPTON
CITY OF ROANOKE
BUILDING DEPT.

CONSTRUCTION TYPE — ZB
OCCUPANCY LOAD — LESS THAN 30
Proposed Fire Alarms Relocation 10/08/2014

ELECTRICAL - LIGHTING - FIRE ALARM LAYOUT