


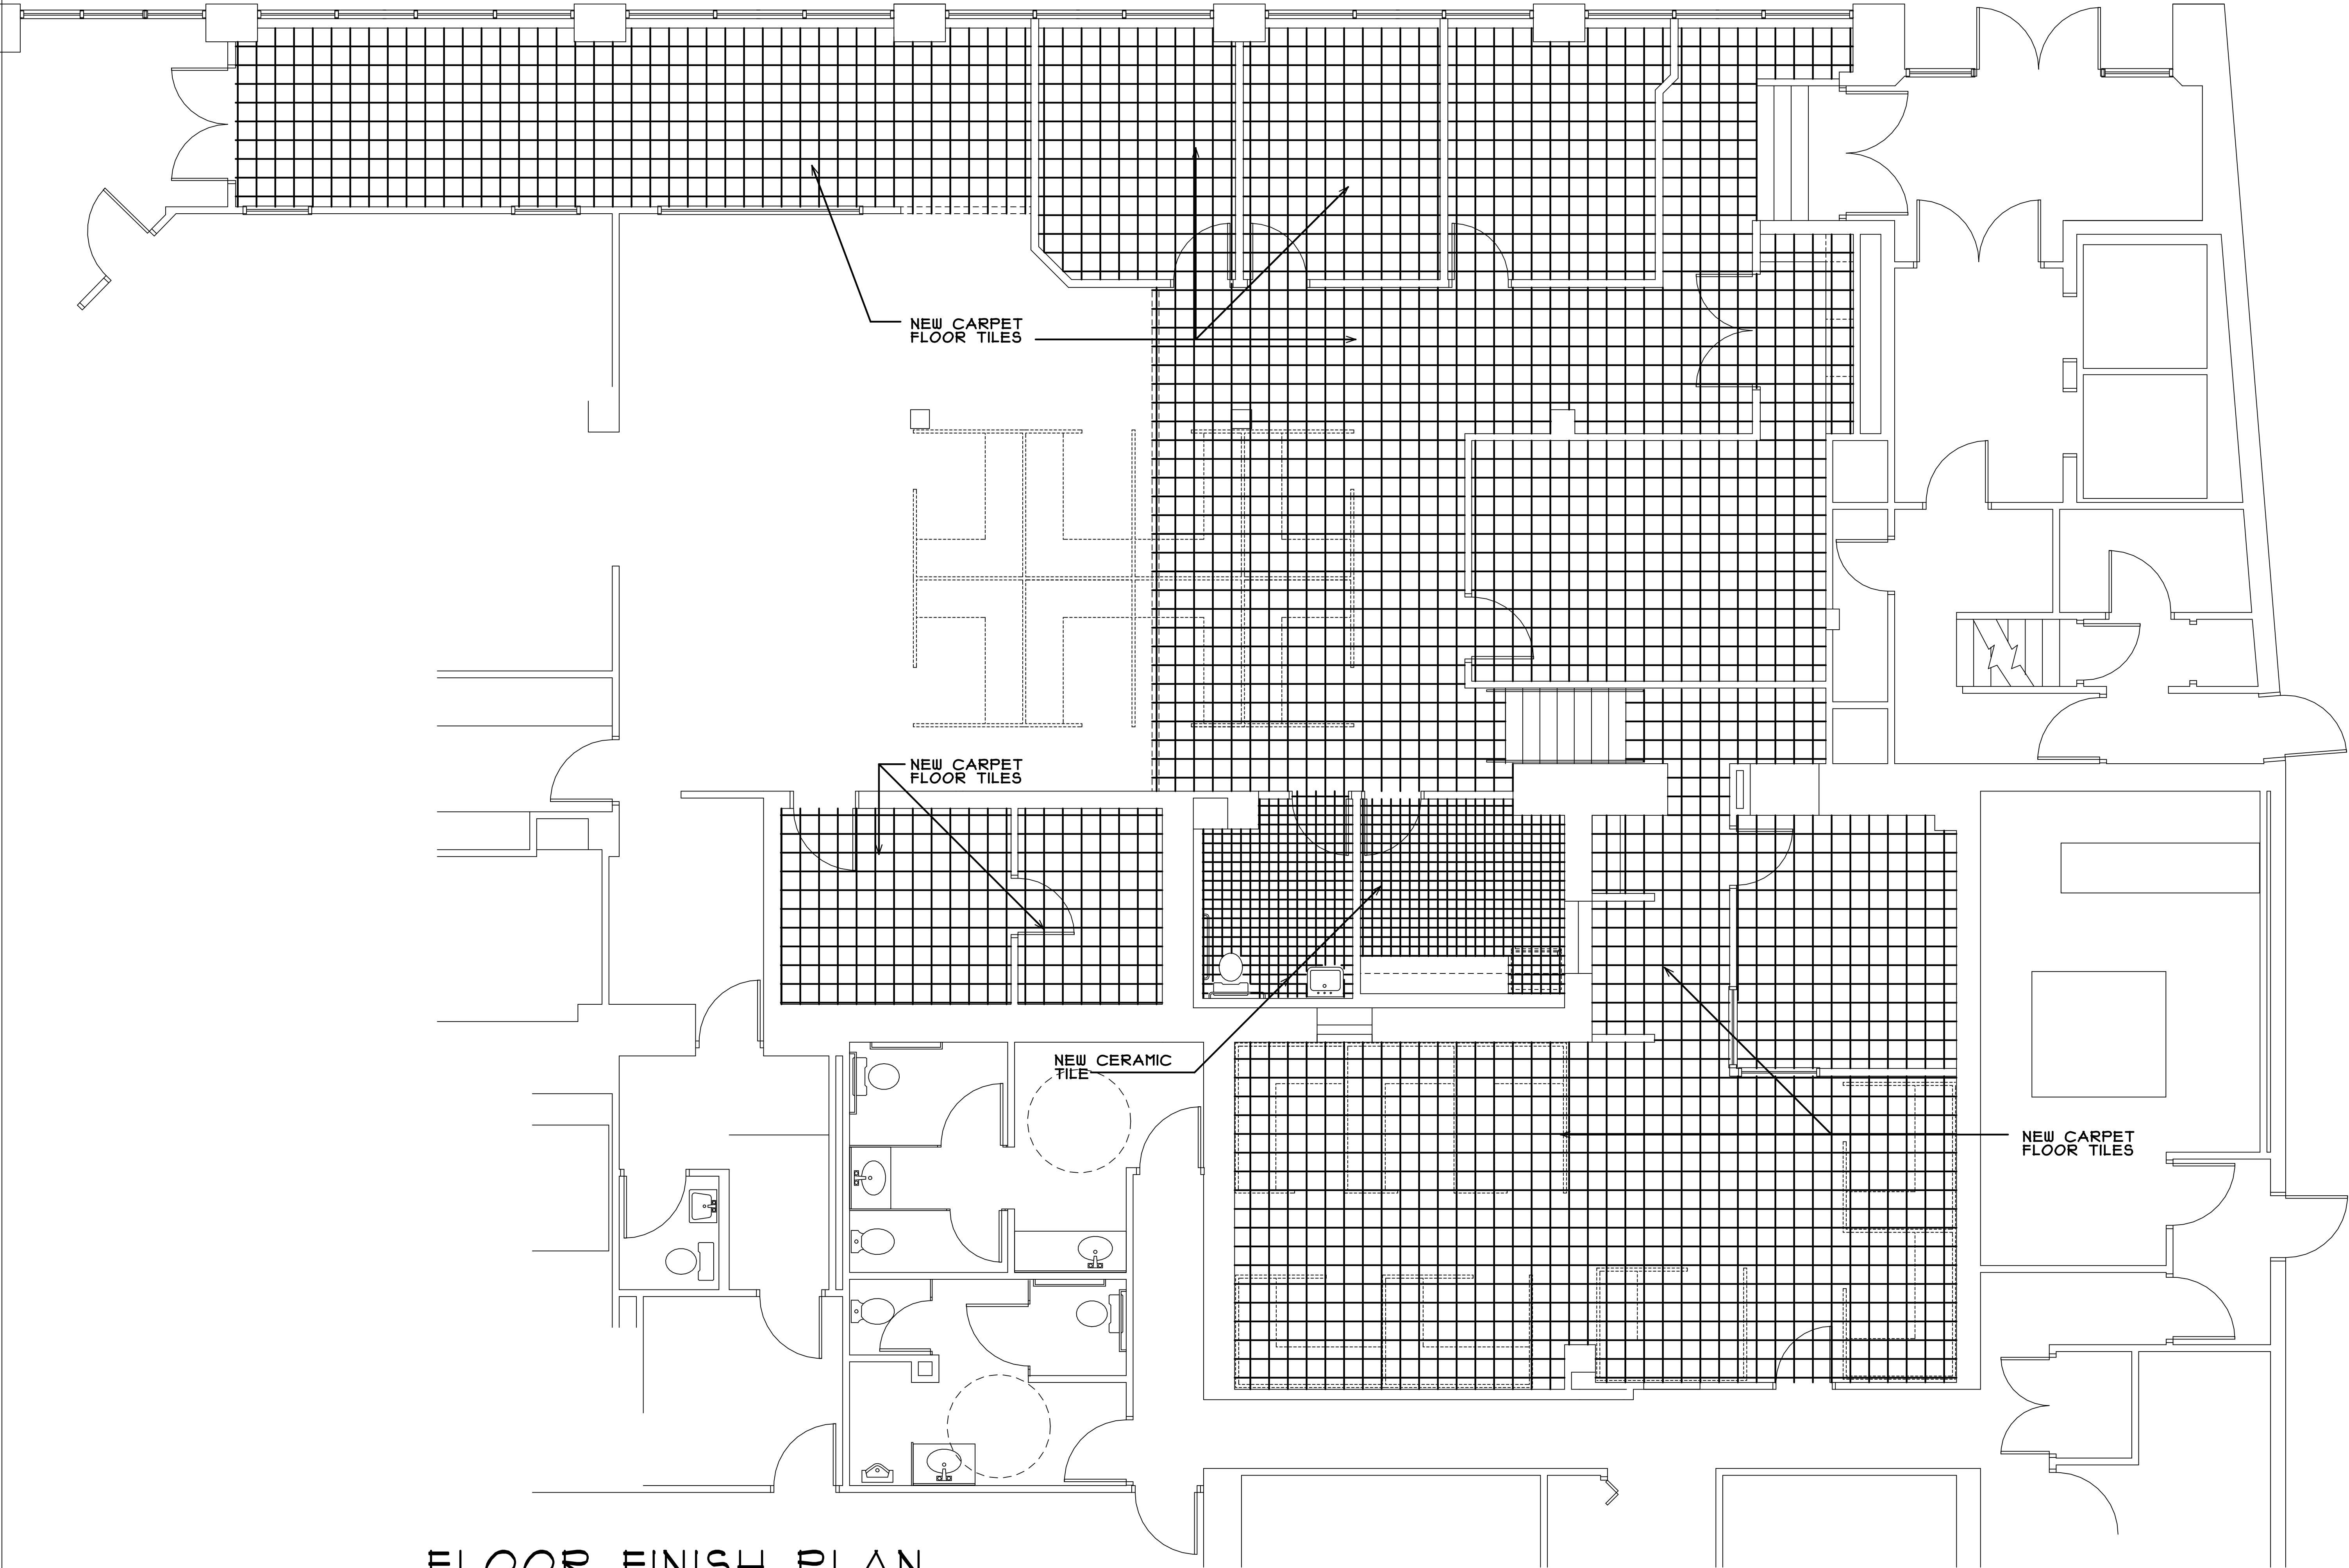


FLOOR FINISH PLAN

SCALE: 1/16" = 1'-0" 4,211 SF
GROUND LEVEL ENTRY, LOWER LEVEL PLAN

RENOVATIONS
FOR
**COULTER OFFICE
BUILDING**
401 S. JEFFERSON ST
ROANOKE, VA.

△	_____	_____
△	- _____	- _____
△	- _____	- _____
△	- _____	- _____
△	- _____	- _____
REVISIONS		DATE

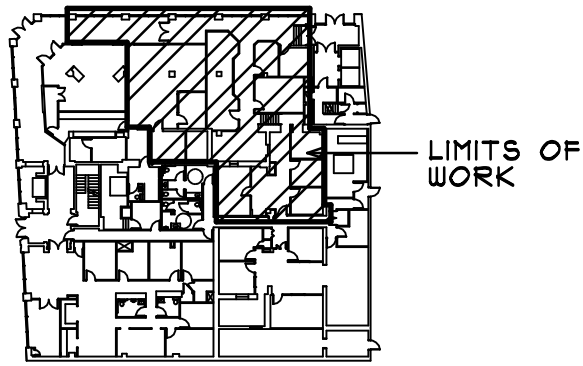

KEY PLAN

INTERIOR ALTERATIONS FOR
**WESTERN VIRGINIA
WATER AUTHORITY**

PROJECT NO: 2011043
DATE: 04/15/2011
DRAWN BY: RLC
CHECKED BY: RLC

APPROVED FOR THE CONTRACTOR _____ DATE _____

APPROVED FOR THE OWNER _____ DATE _____

A-6
FLOOR FINISH PLAN
SCALE: 1/4"= 1'-0"
GRAPHIC: