


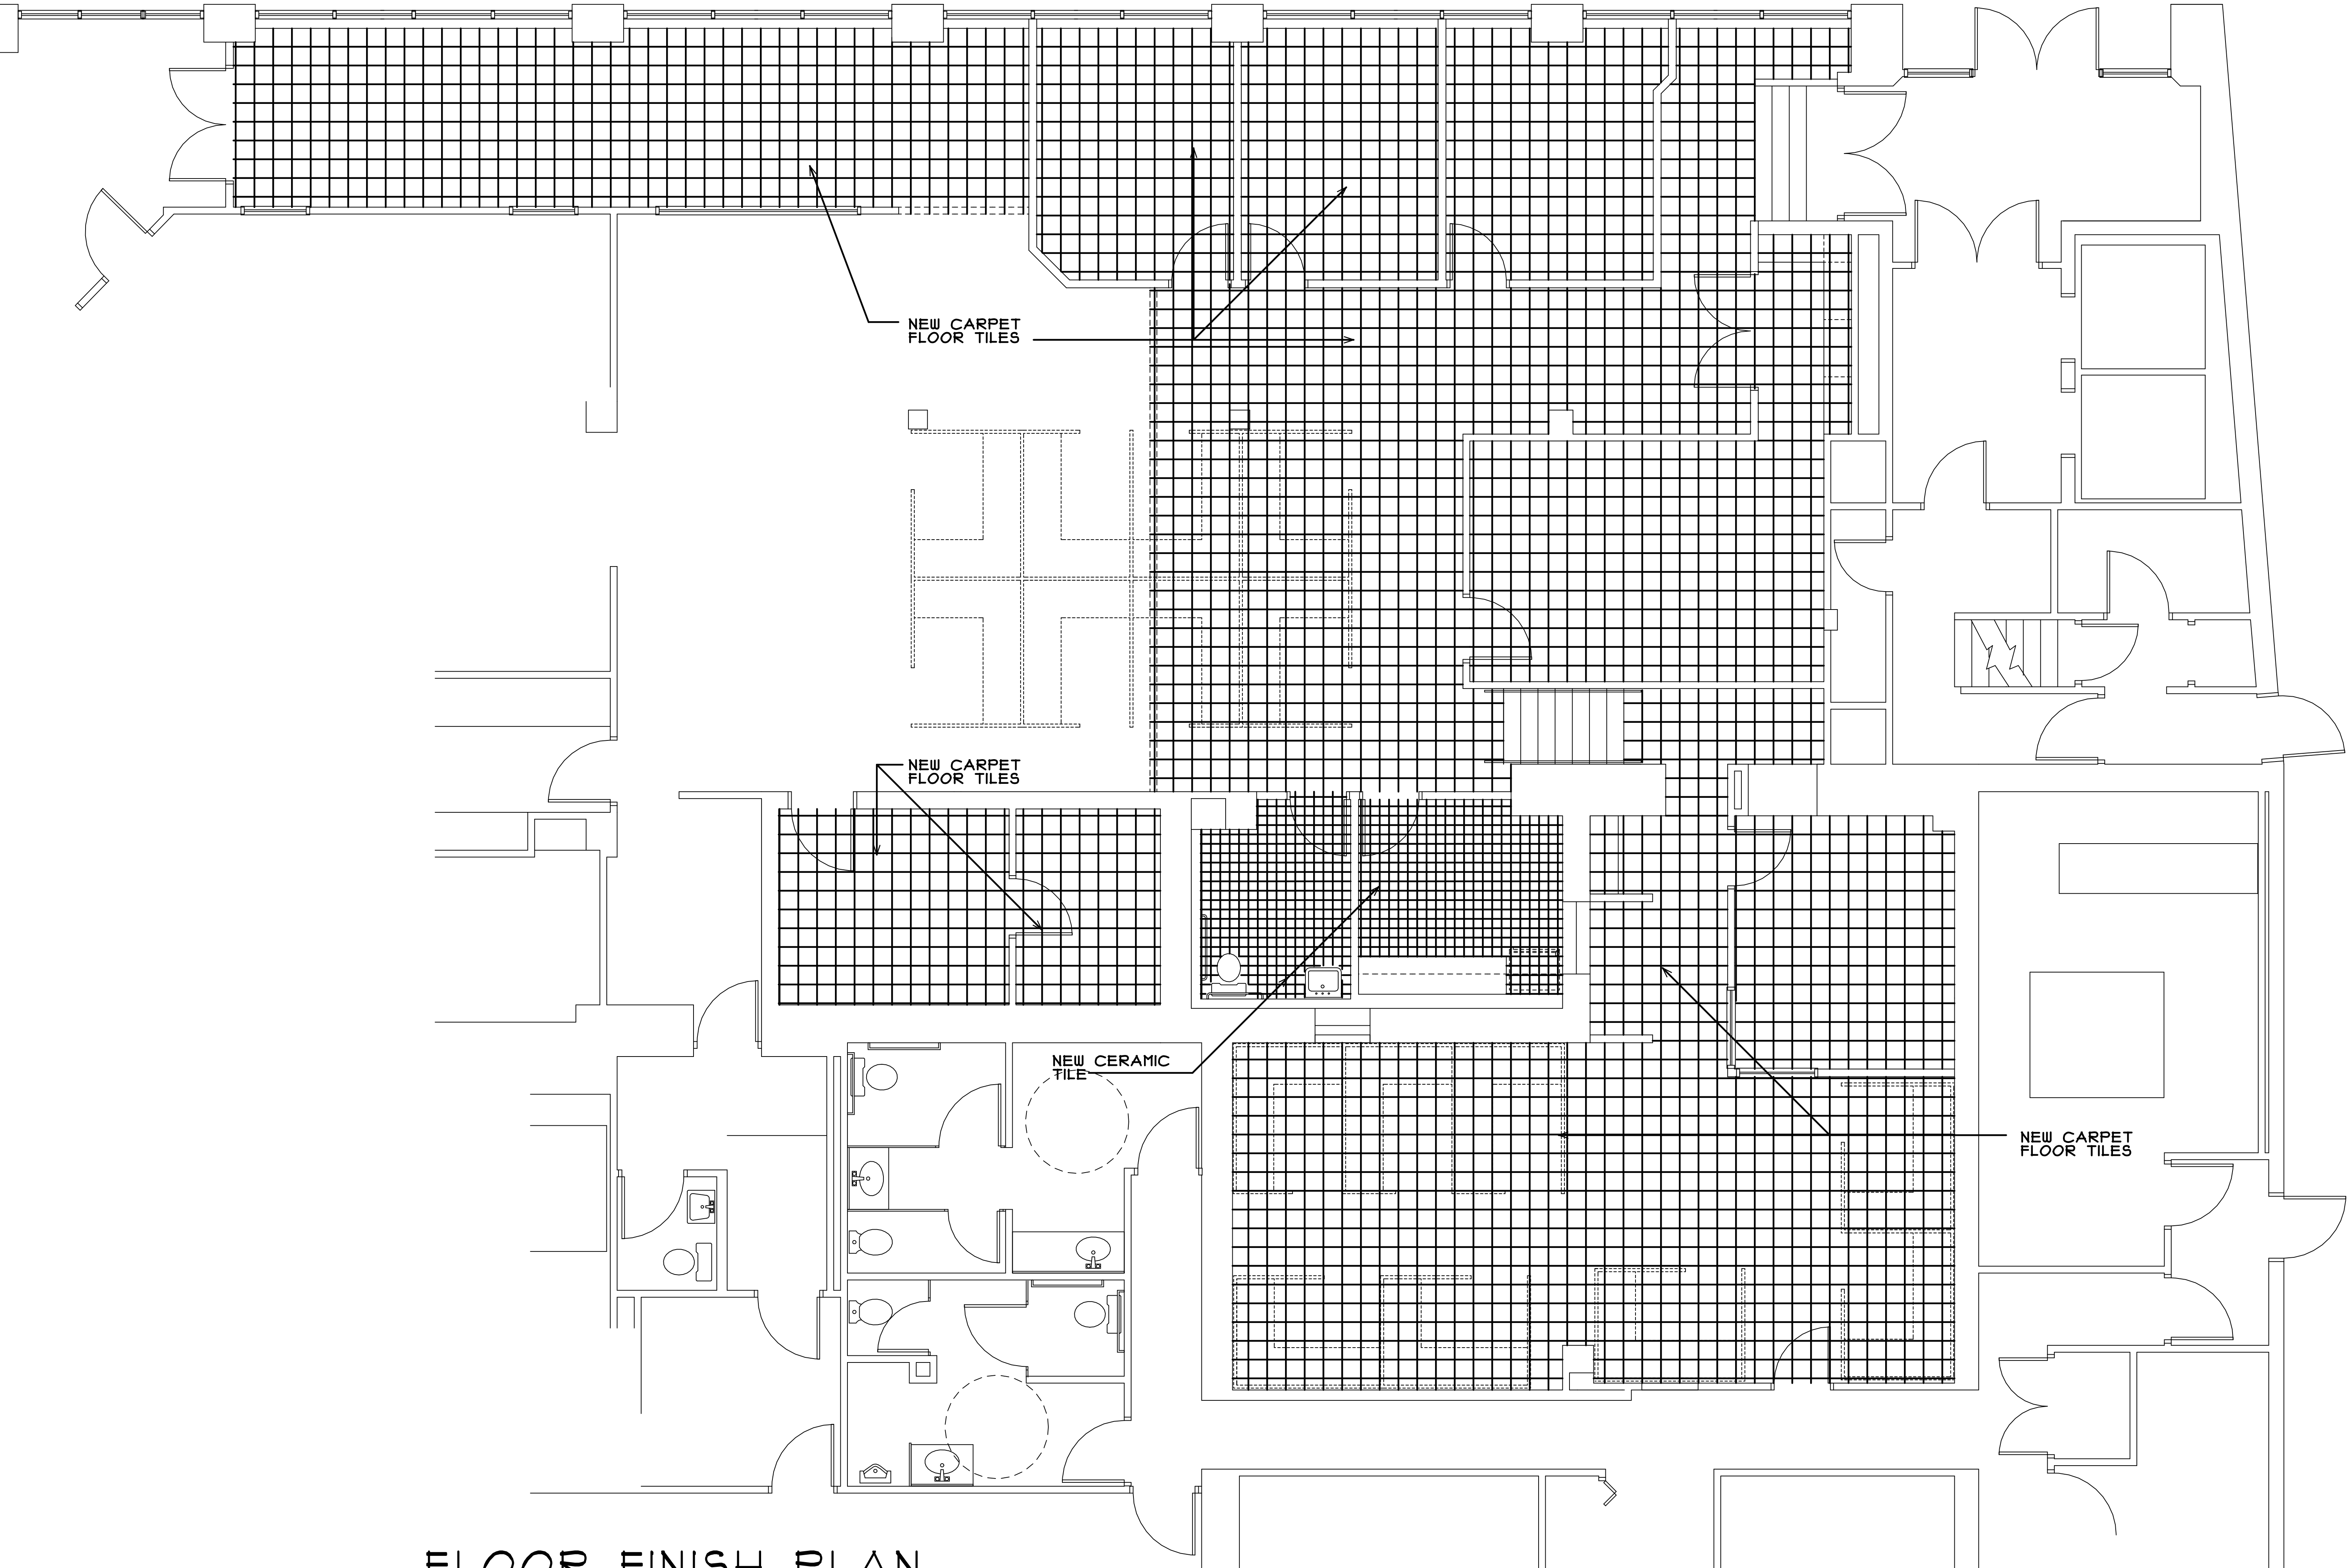



FLOOR FINISH PLAN

SCALE: 1/16" = 1'-0" 4,211 SF
GROUND LEVEL ENTRY, LOWER LEVEL PLAN

RENOVATIONS
FOR
**COULTER OFFICE
BUILDING**
601 S. JEFFERSON ST
ROANOKE, VA.

△	_____	_____
△	_____	_____
△	_____	_____
△	_____	_____
△	_____	_____

REVISIONS DATE

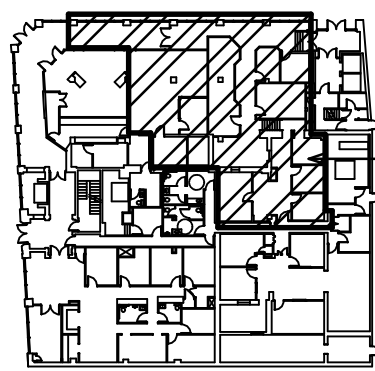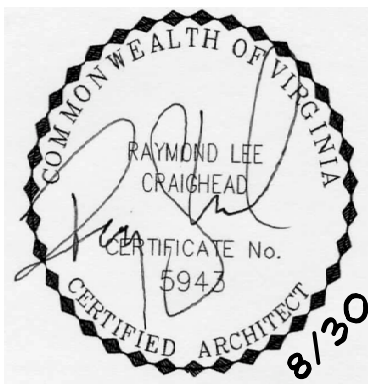

LIMITS OF
WORK

KEY PLAN

INTERIOR ALTERATIONS FOR
**WESTERN VIRGINIA
WATER AUTHORITY**

PROJECT NO: 2011043
DATE: 02/15/2011
DRAWN BY: RLC
CHECKED BY: RLC

APPROVED FOR THE CONTRACTOR DATE

APPROVED FOR THE OWNER DATE

A-6

FLOOR FINISH PLAN

SCALE: 1/4"= 1'-0"

GRAPHIC: