
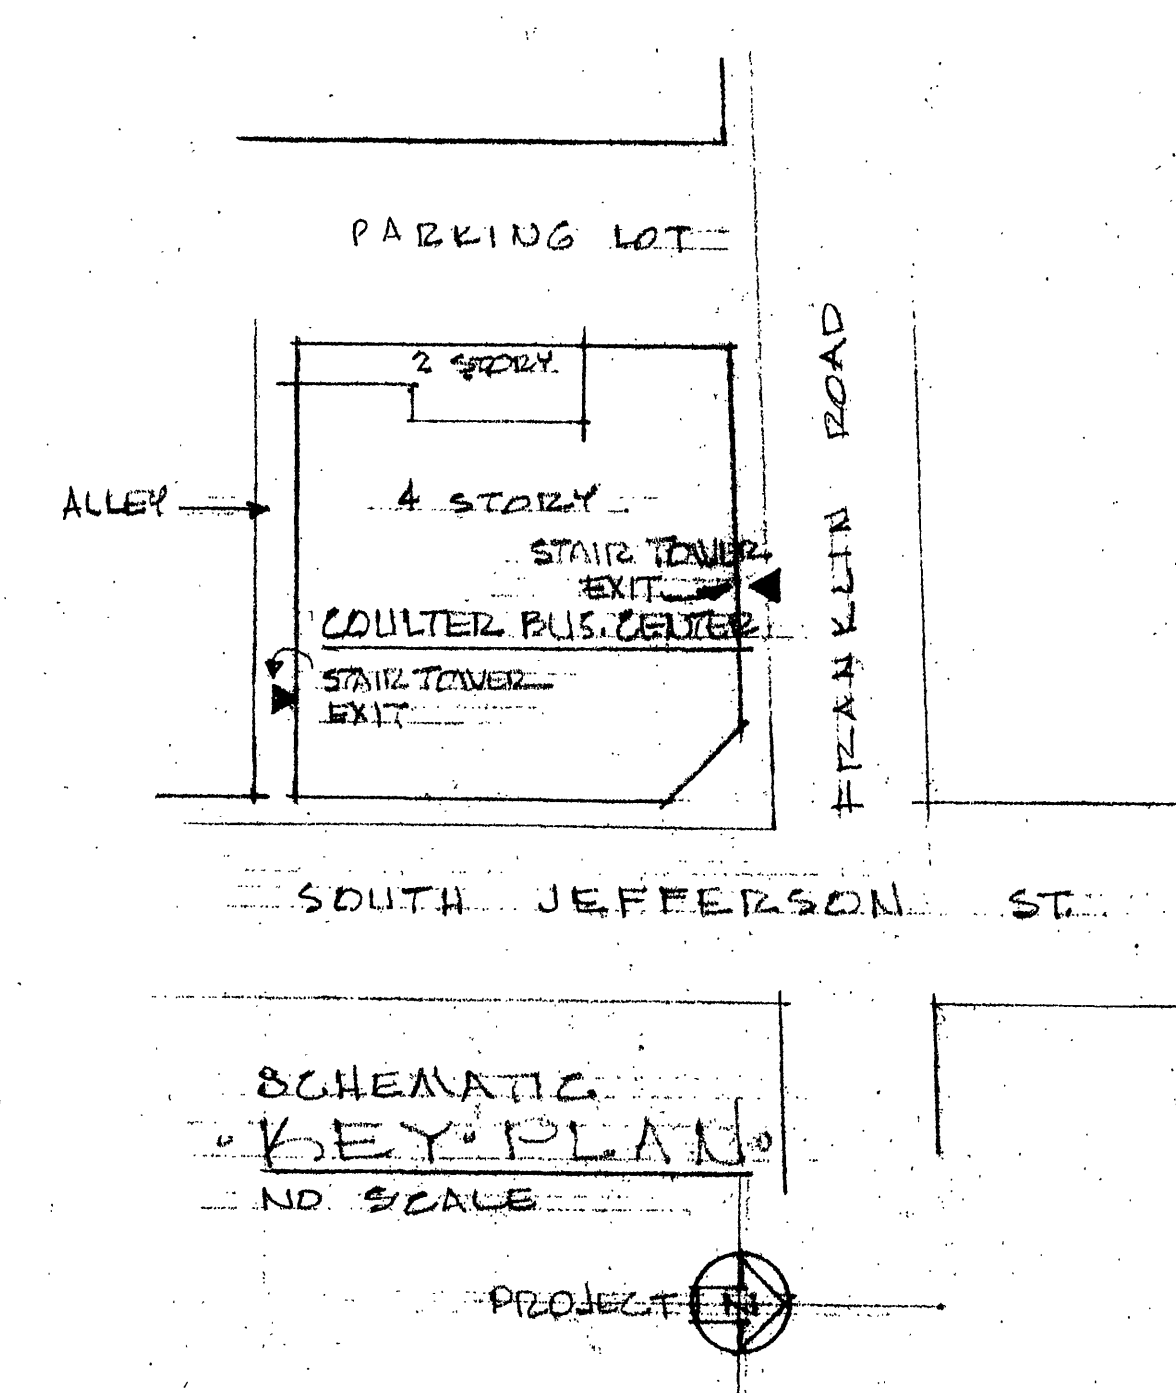


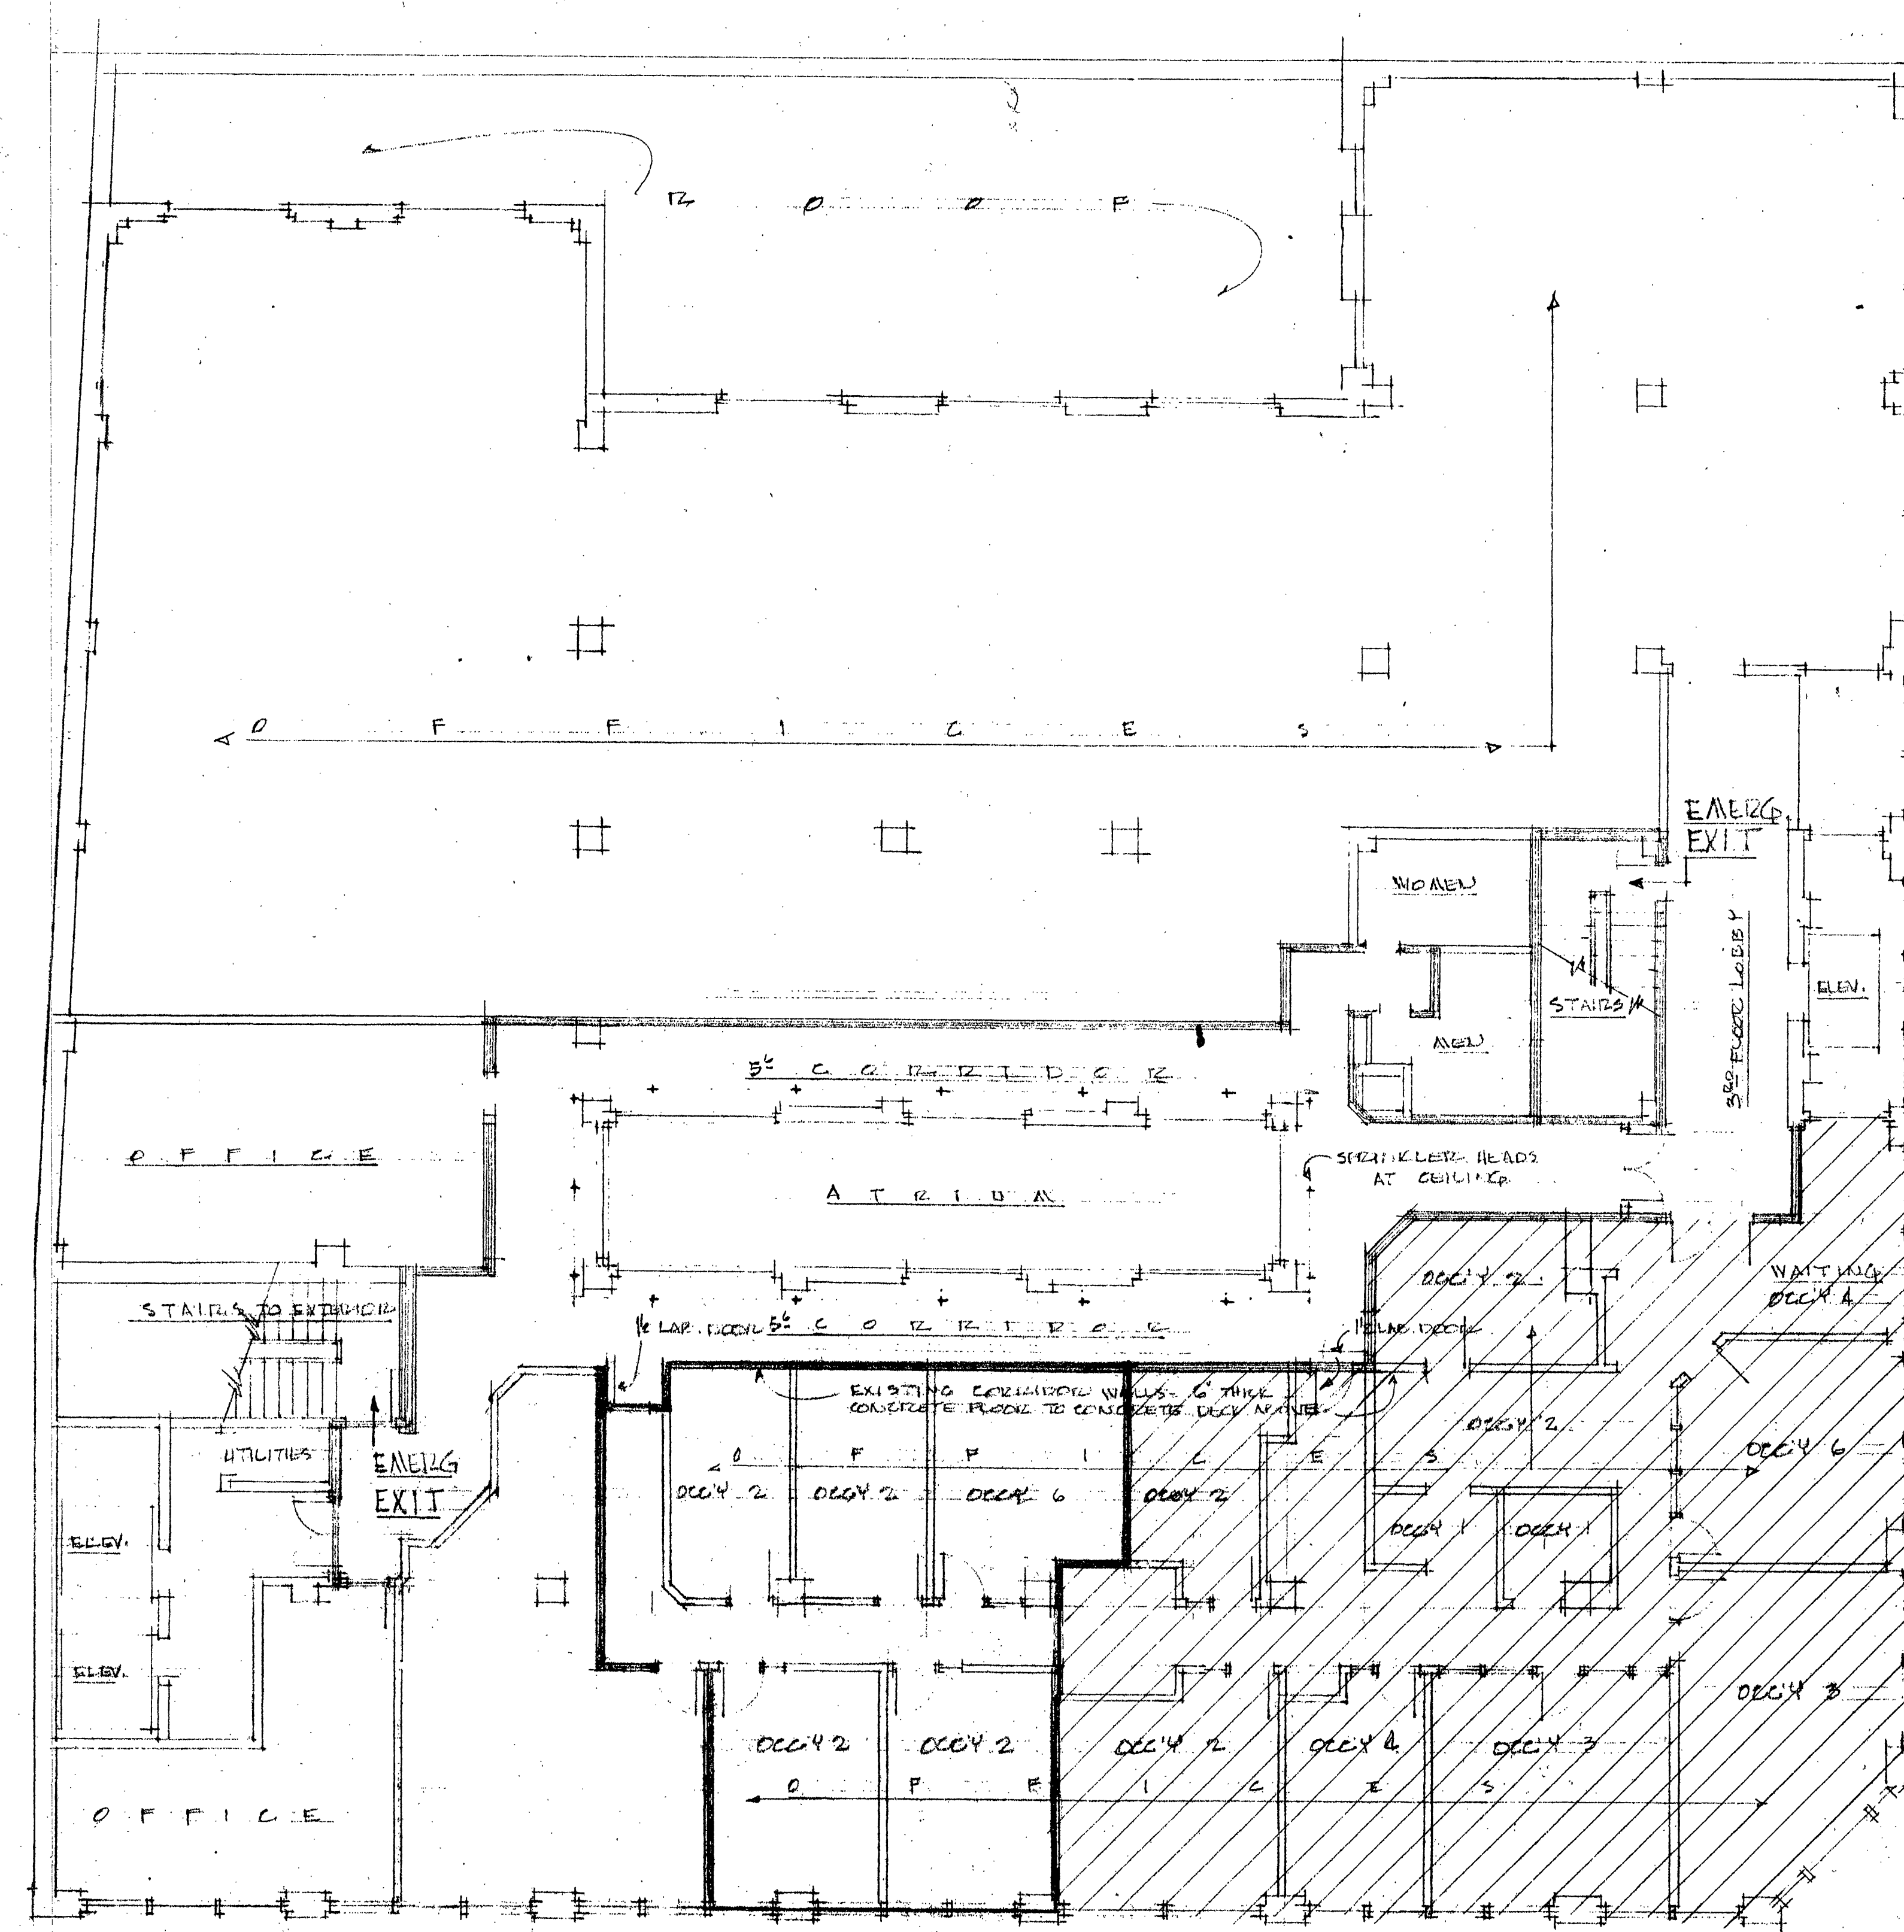

• T H I R D • F L O O R • P L A N •
 3" = 1'-0"

OCCUPANCY: GROUP B-BUSINESS, BOCA 304.0.
 BUILDING OCCUPIED BY TWO OR MORE
 OCCUPANCIES - ALL GROUPS BUSINESS,
 ALL OCCUPANCIES SEPARATED FROM EACH
 OTHER BY 2 HR CONSTRUCTION, ALSO
 SEPARATED FROM EXIT CORRIDORS AND
 STAIR TOWERS (S) BY MINIMUM 2 HOUR
 CONSTRUCTION, THREE STAIR ATRIUM
 SEPARATED FROM OCCUPANCY BY MINIMUM
 AREA SPRINKLER SYSTEM.
 AREA MODIFICATIONS ECHO
 TYPE OF CONSTRUCTION: 3 B. BOCA 604.0, TYPE 4, BOCA 605.0

COLEMAN-MASSEY SUITE 300-
 OCCUPANCY LOAD: 44 BOCA 1008.1.1
 SECTION 1008.1.2 AREA: 3813+10 = LOAD 38
 EXITS 360 & 1 EXIT 660.

REVISIONS	BY



• L I F E • S A F E T Y • P L A N •
 • T H I R D • F L O O R • P L A N •
 • C O U N T E R • B U S I N E S S • C E N T E R •
 101 SOUTH JEFFERSON ST. ROANOKE, VIRGINIA
 W I L L I A M L F O U L T O N , P E E

DRAWN	NLP
CHECKED	
DATE	19 FEB 00
SCALE	1/8" = 1'
JOB NO.	20-112
SHEET	1
OF 3 SHEETS	