


ROOM NO.	ROOM NAME	FLOOR	BASE	WALL	CEILING	REMARKS
		12" PLANK SUBFL CARPET BT	4" VINYL BT	SUB-EVEN FLOOR DECK TYPON WALLPAPER BT FINT BT	AC H	
B360	RECEPTION	● ●	●	●	●	FIN. FL., WALL FIN., BASE BY TENANT
B361	OFFICE	● ●	●	●	●	FIN. FL., WALL FIN., BASE BY TENANT
B362	OFFICE	● ●	●	●	●	9'-0" FIN. FL., WALL FIN., BASE BY TENANT
B363	OFFICE	● ●	●	●	●	9'-0" FIN. FL., WALL FIN., BASE BY TENANT
B364	OFFICE	● ●	● ▽	● ▽	●	9'-0" FIN. FL., WALL FIN., BASE BY TENANT
B365	OFFICE	● ●	● ADD BASE	● ADD NEW WALL	●	9'-0" FIN. FL., WALL FIN., BASE BY TENANT
B366	OFFICE	● ●	● ADD BASE	● ADD NEW WALL	●	9'-0" FIN. FL., WALL FIN., BASE BY TENANT
B367	CONFERENCE RM.	● ●	● ▲	● ▲	●	FIN. FL., WALL FIN., BASE BY TENANT
B368	SUPPLY	● ●	●	●	●	FIN. FL., WALL FIN., BASE BY TENANT
B369	CORRIDOR	● ●	●	●	●	FIN. FL., WALL FIN., BASE BY TENANT
B370	OFFICE	EXISTING	●	●	EXIST'G./REWORK	BASE TO MATCH EXIST.
B371	OFFICE	EXISTING	●	●	EXIST'G./REWORK	BASE TO MATCH EXIST.


DOOR NO.	SIZE	TYPE	MATL	FRAME	GLASS	THRESH	LABEL	HOWARD	REMARKS
7100	3068 134	FLUSH	NO S.C.	HM	NONE	NONE	NO	SET # 1	
7101	3068 134	FLUSH	NO S.C.	HM	NONE	NONE	NO	SET # 1	
7102	3068 134	FLUSH	NO S.C.	HM	NONE	NONE	NO	SET # 1	
3003	3068 134	FLUSH	NO S.C.	HM	NONE	NONE	NO	SET # 1	
7104	3068 134	FLUSH	NO S.C.	HM	NONE	NONE	NO	SET # 1	
3005	3068 134	FLUSH	NO S.C.	HM	NONE	NONE	NO	SET # 1	
7106	3068 134	FLUSH	NO S.C.	HM	NONE	NONE	NO	SET # 1	
3007	3068 134	FLUSH	NO S.C.	HM	NONE	NONE	NO	SET # 1	
3008	6068 134	BI-FOLD	WOOD	NONE	NONE	NONE	NO		COMPLETE WALL DOOR
3009	3068 134	FLUSH	WOOD	HM	NONE	NONE	NO	SET # 1	
370	3068 134	FLUSH	WOOD	HM	NONE	NONE	NO	SET # 1	

SJET #
1 1/2 PR BUTTS
WALL STOP
LATCH SJET

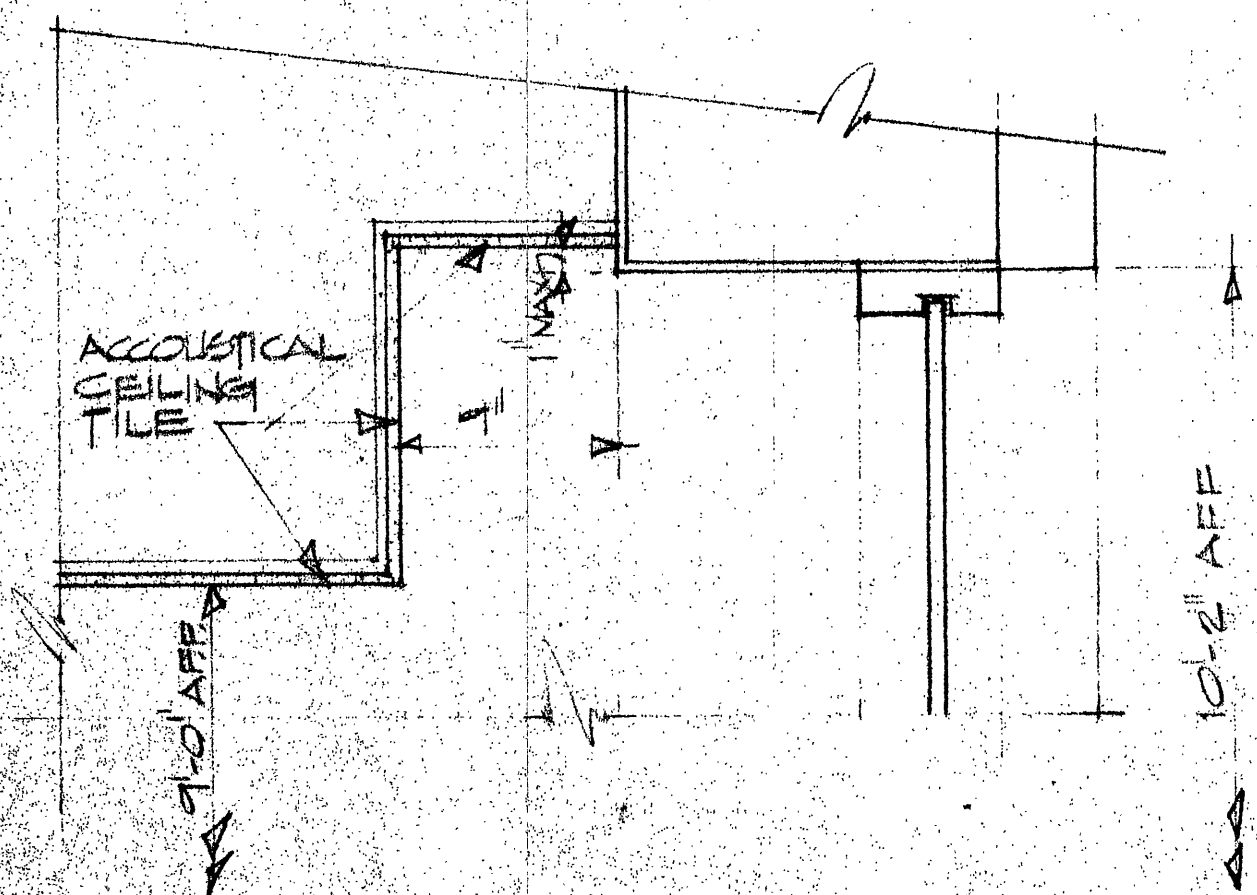


DETAIL - DROPPED CUR @ EXT. WALL
1/2" = 1'-0"

BY: _____
DATE: _____
BY: _____
DATE: _____

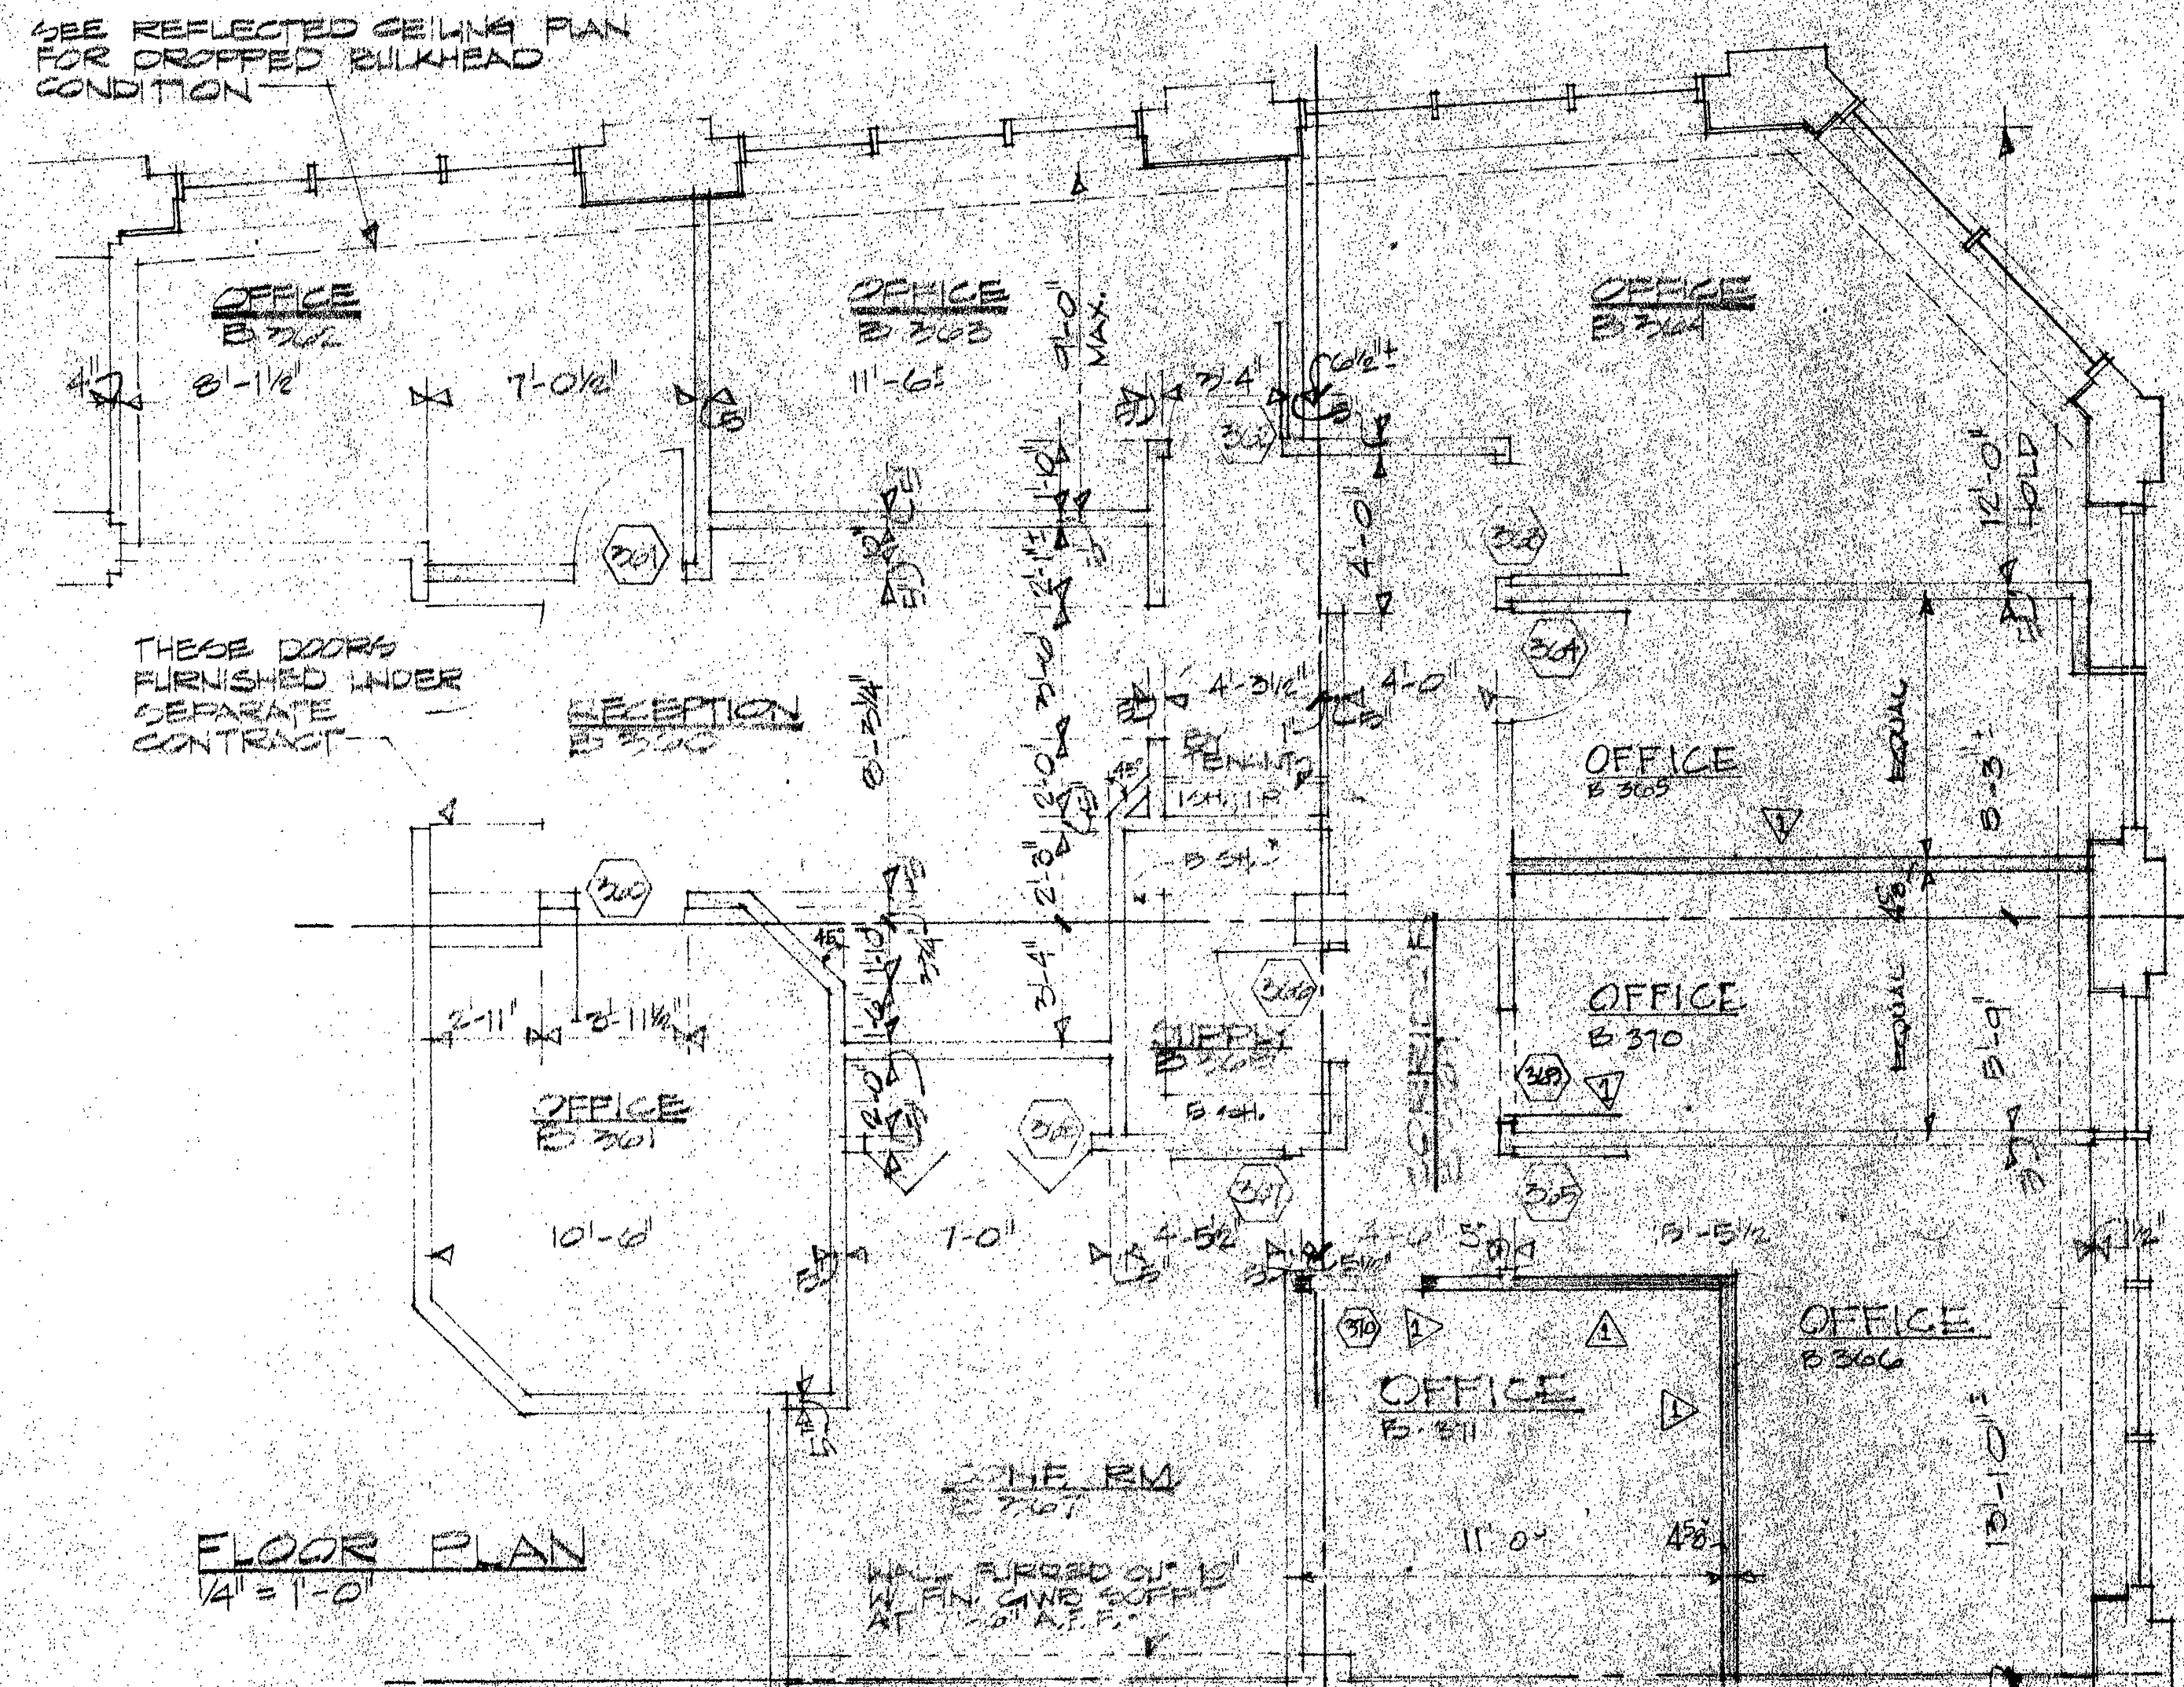

FLOOR PLAN

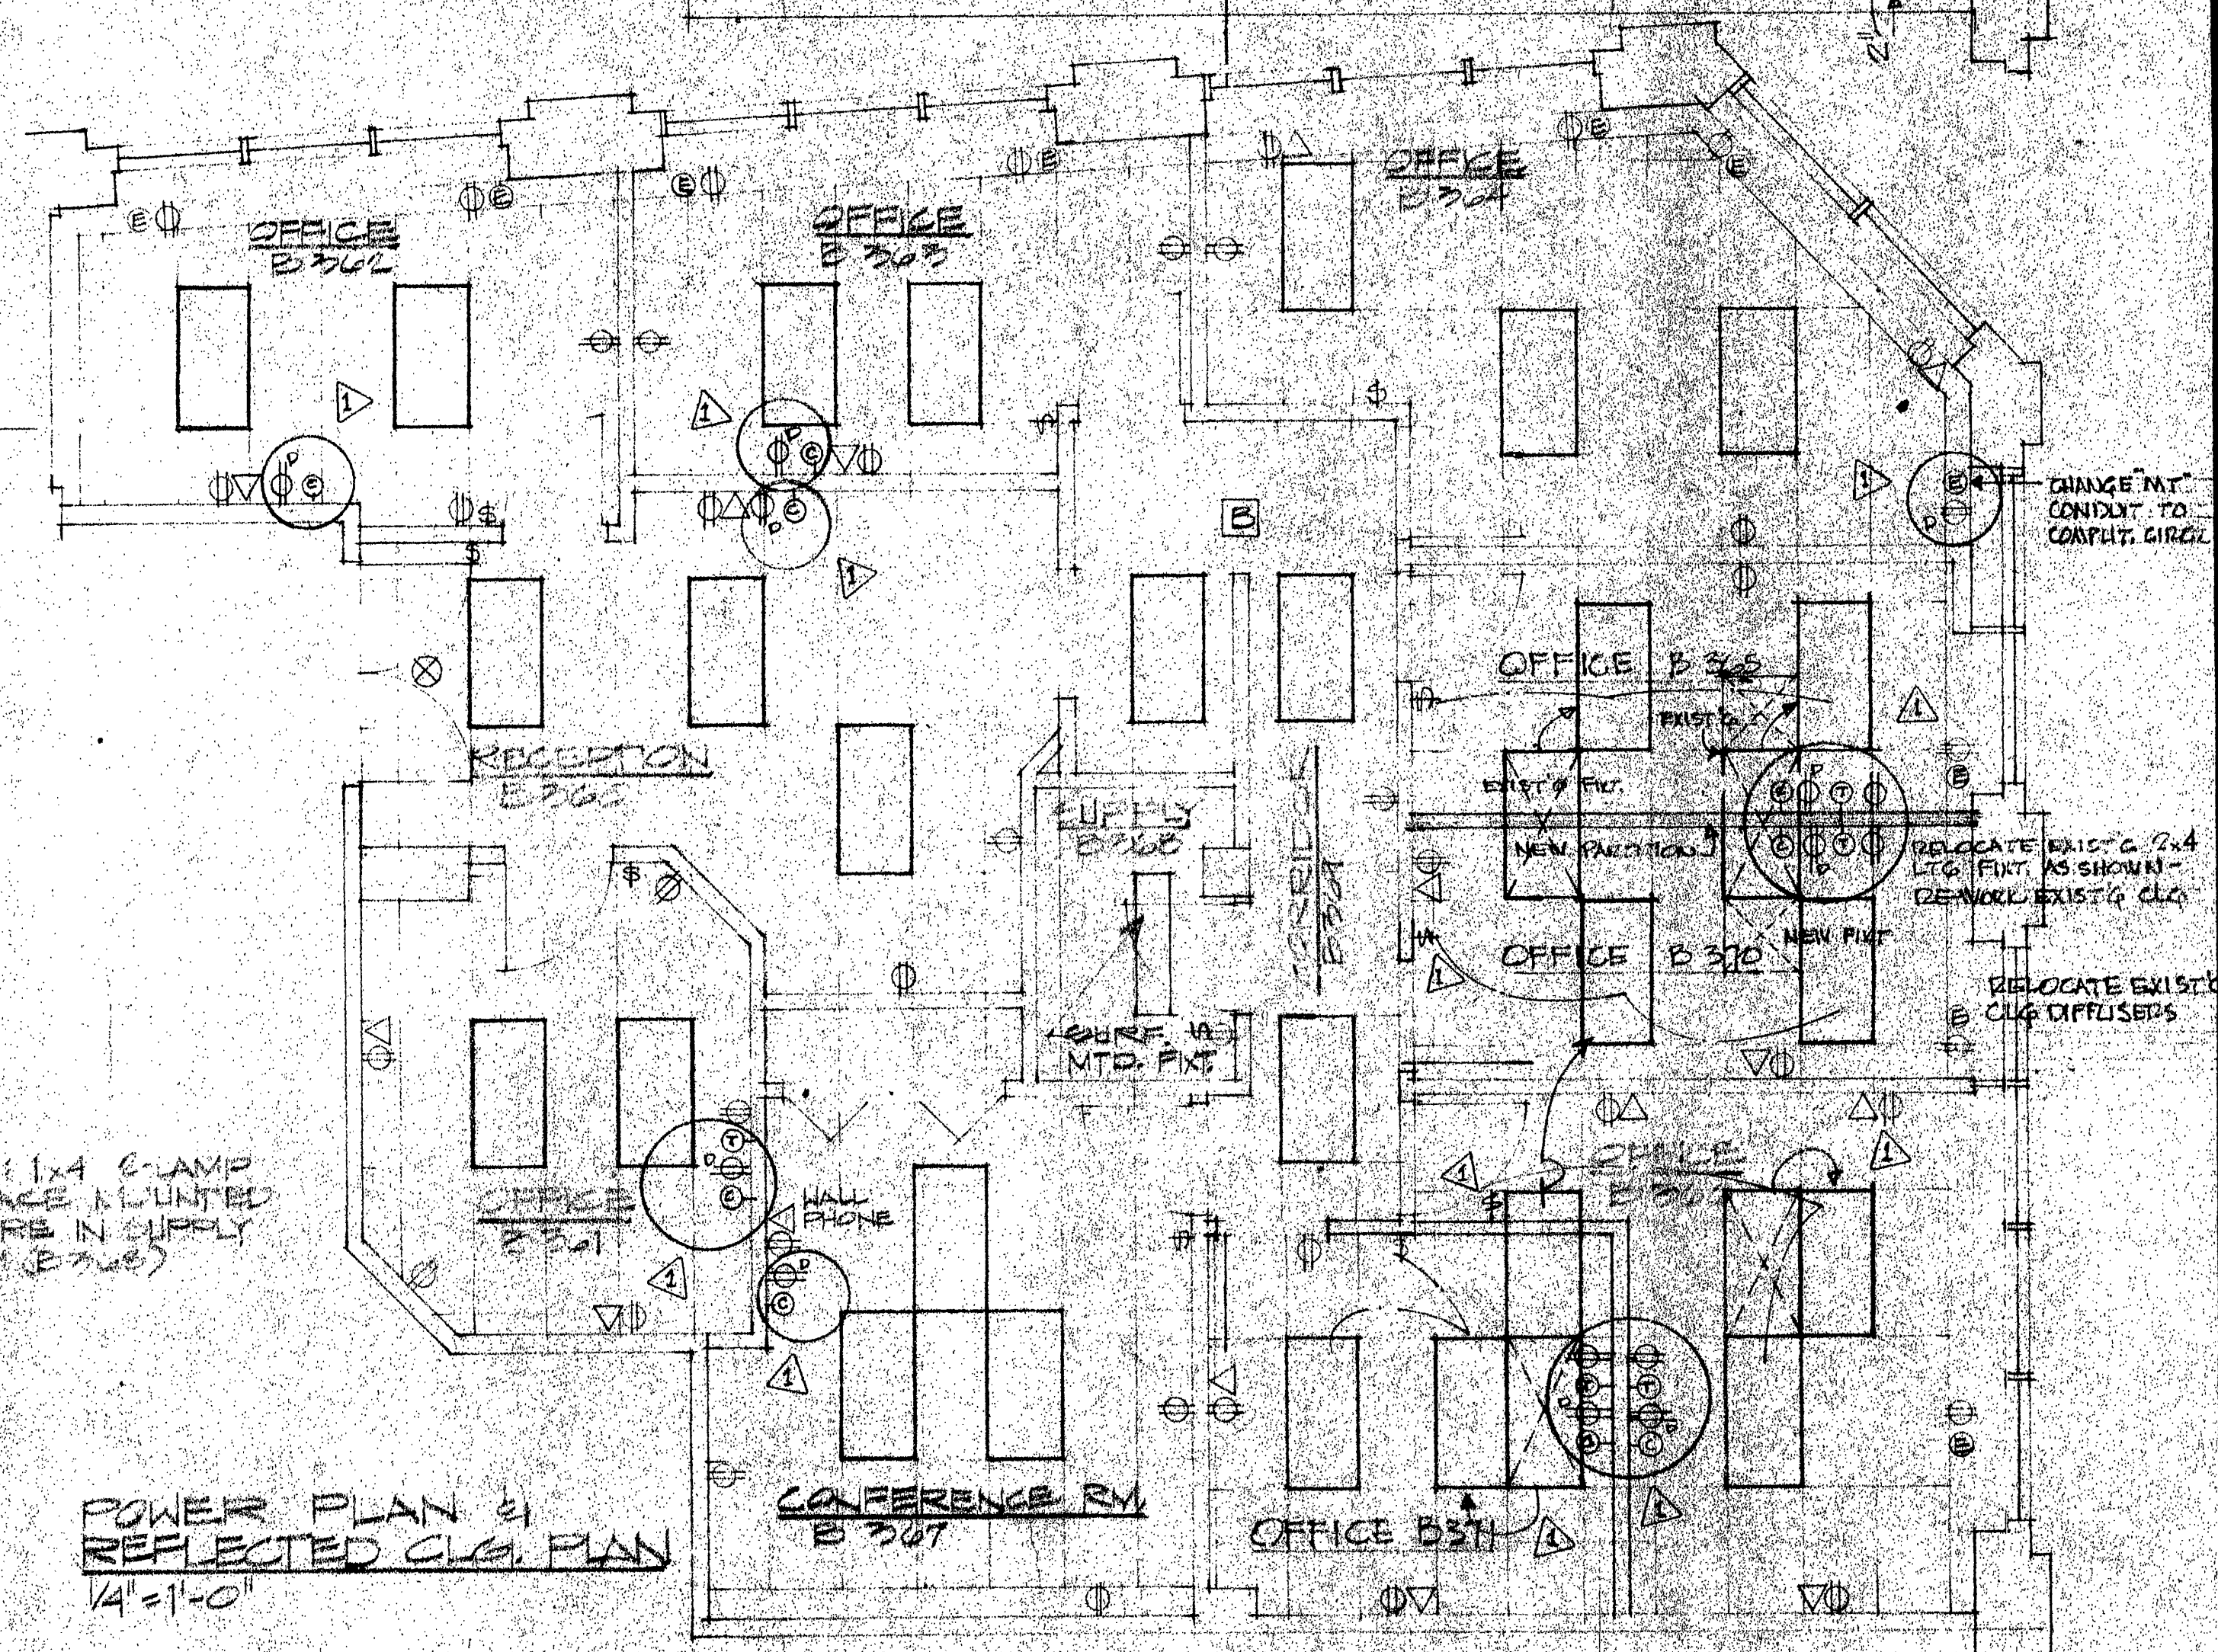

NOTE: 1x4 CLAMP
SURFACE MOUNTED
FIXTURE IN SUPPLY
ROOM (B303)

POWER PLAN &
REFLECTED CLG. PLAN
1/4" = 1'-0"

[illegible][illegible]

MARTIN BROS CO
445 N 4th St
St Paul, Minn

306

OF SHEETS