


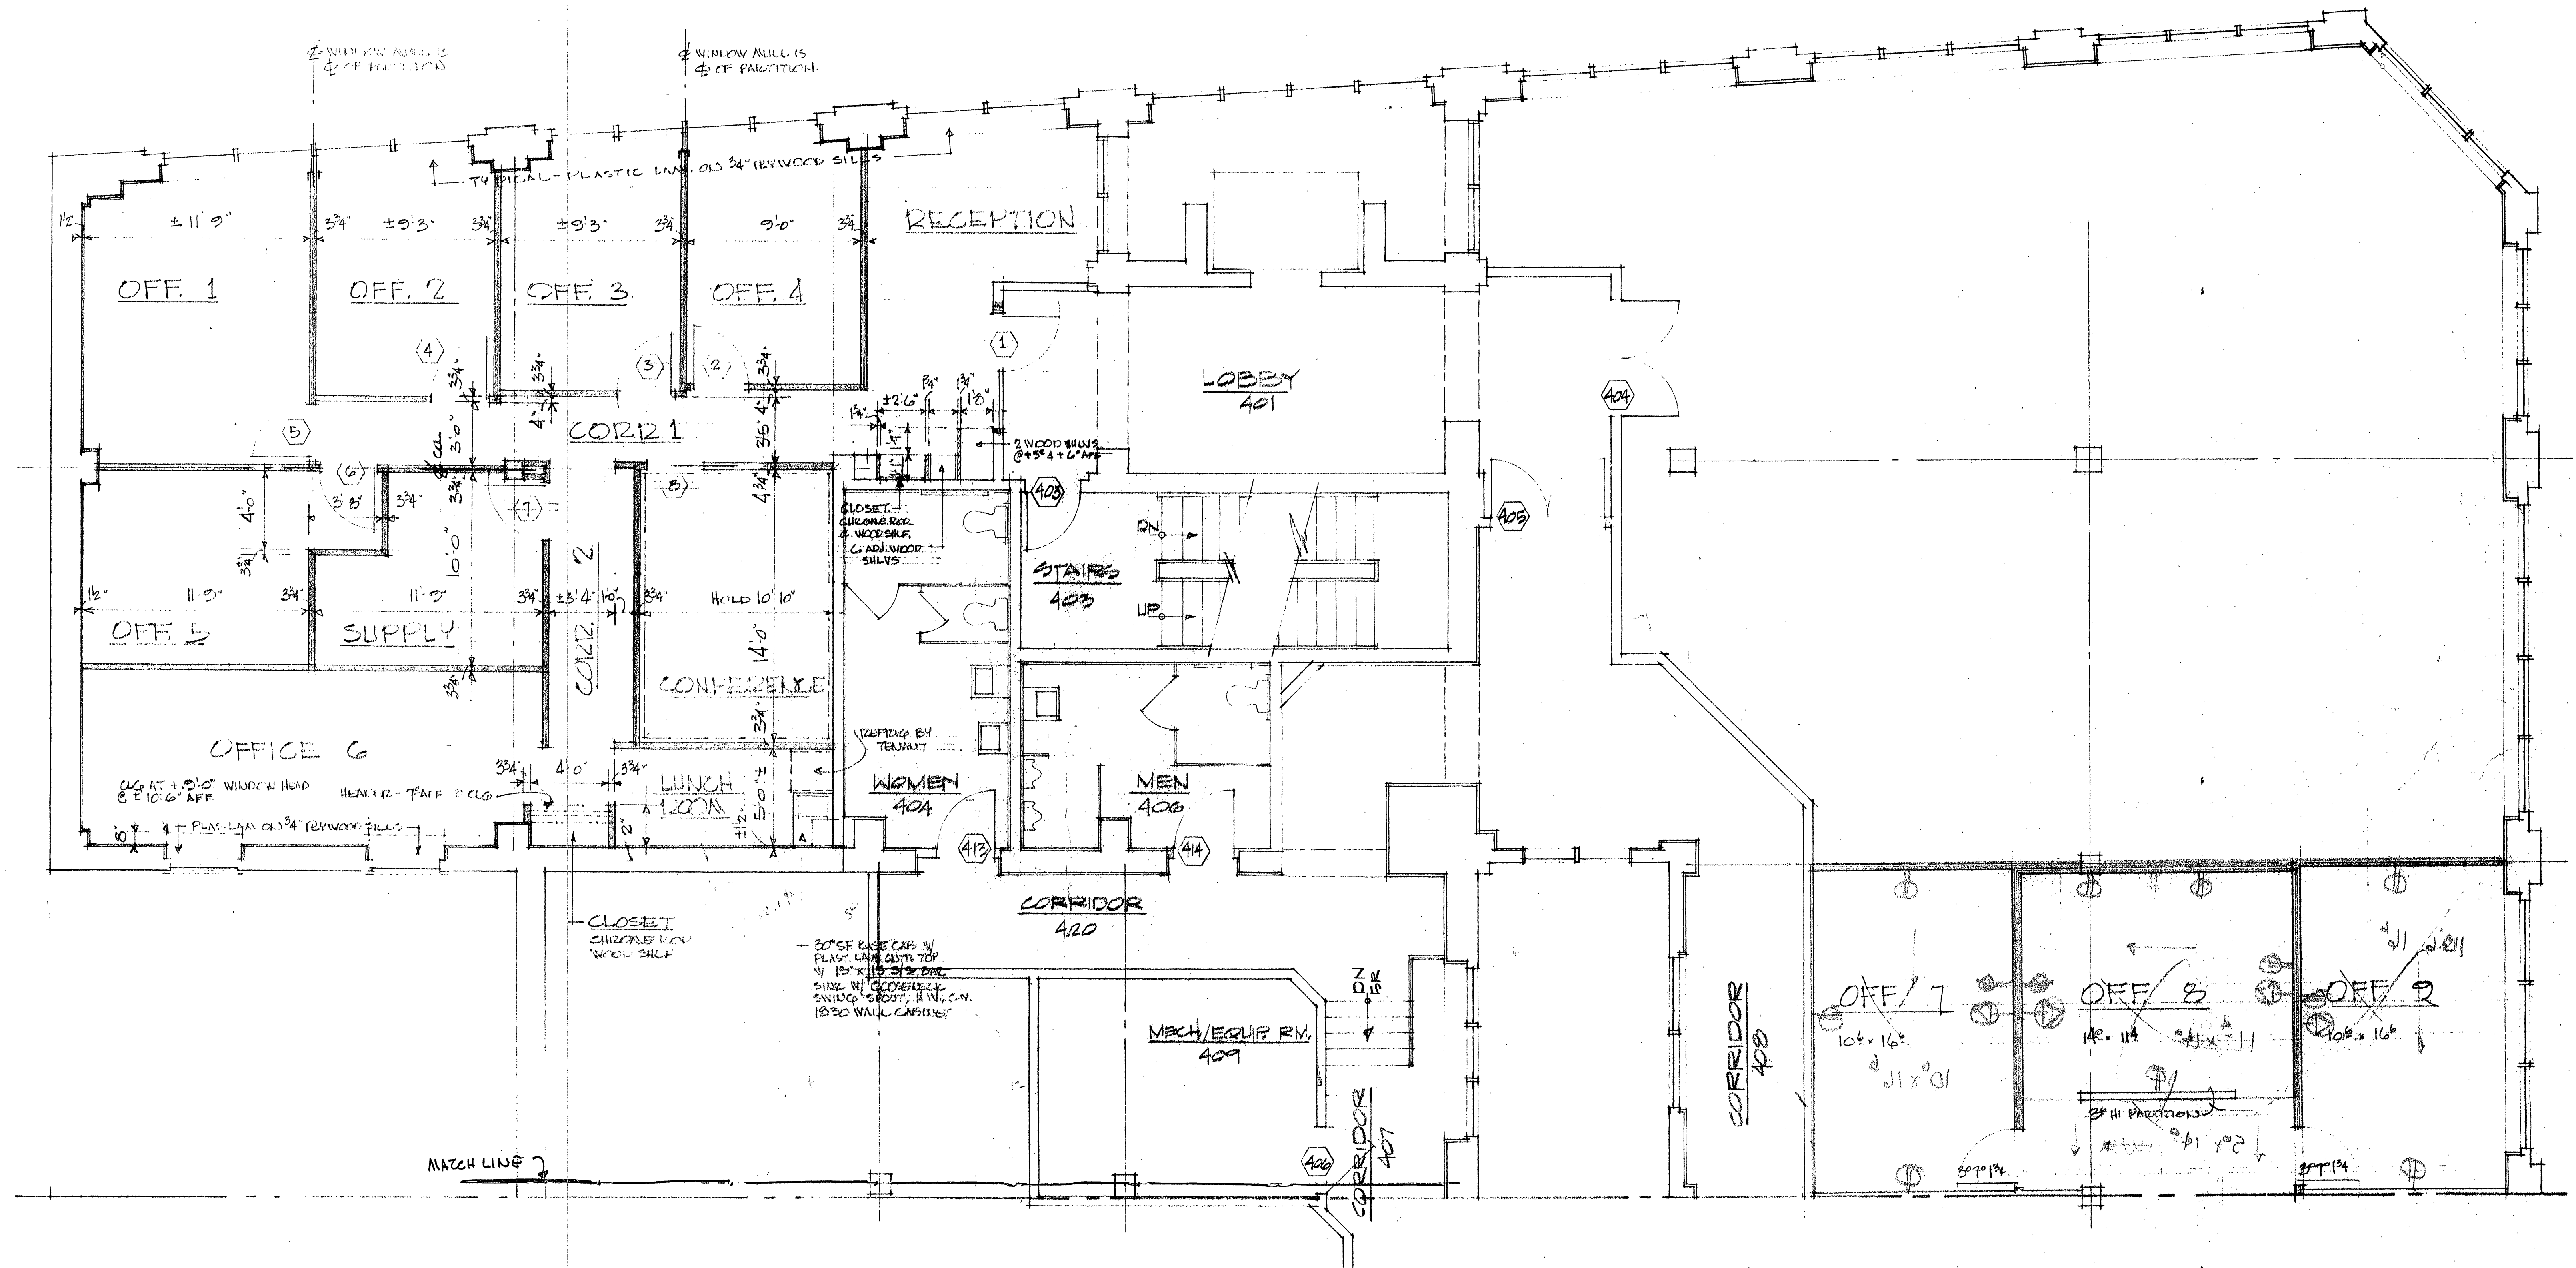

FOURTH FLOOR PLAN-NORTH

1/4" = 1'-0"

COUNTRY HILLS CENTER
10000 COUNTRY HILLS CENTER
COUNTRY HILLS CENTER

CAT