


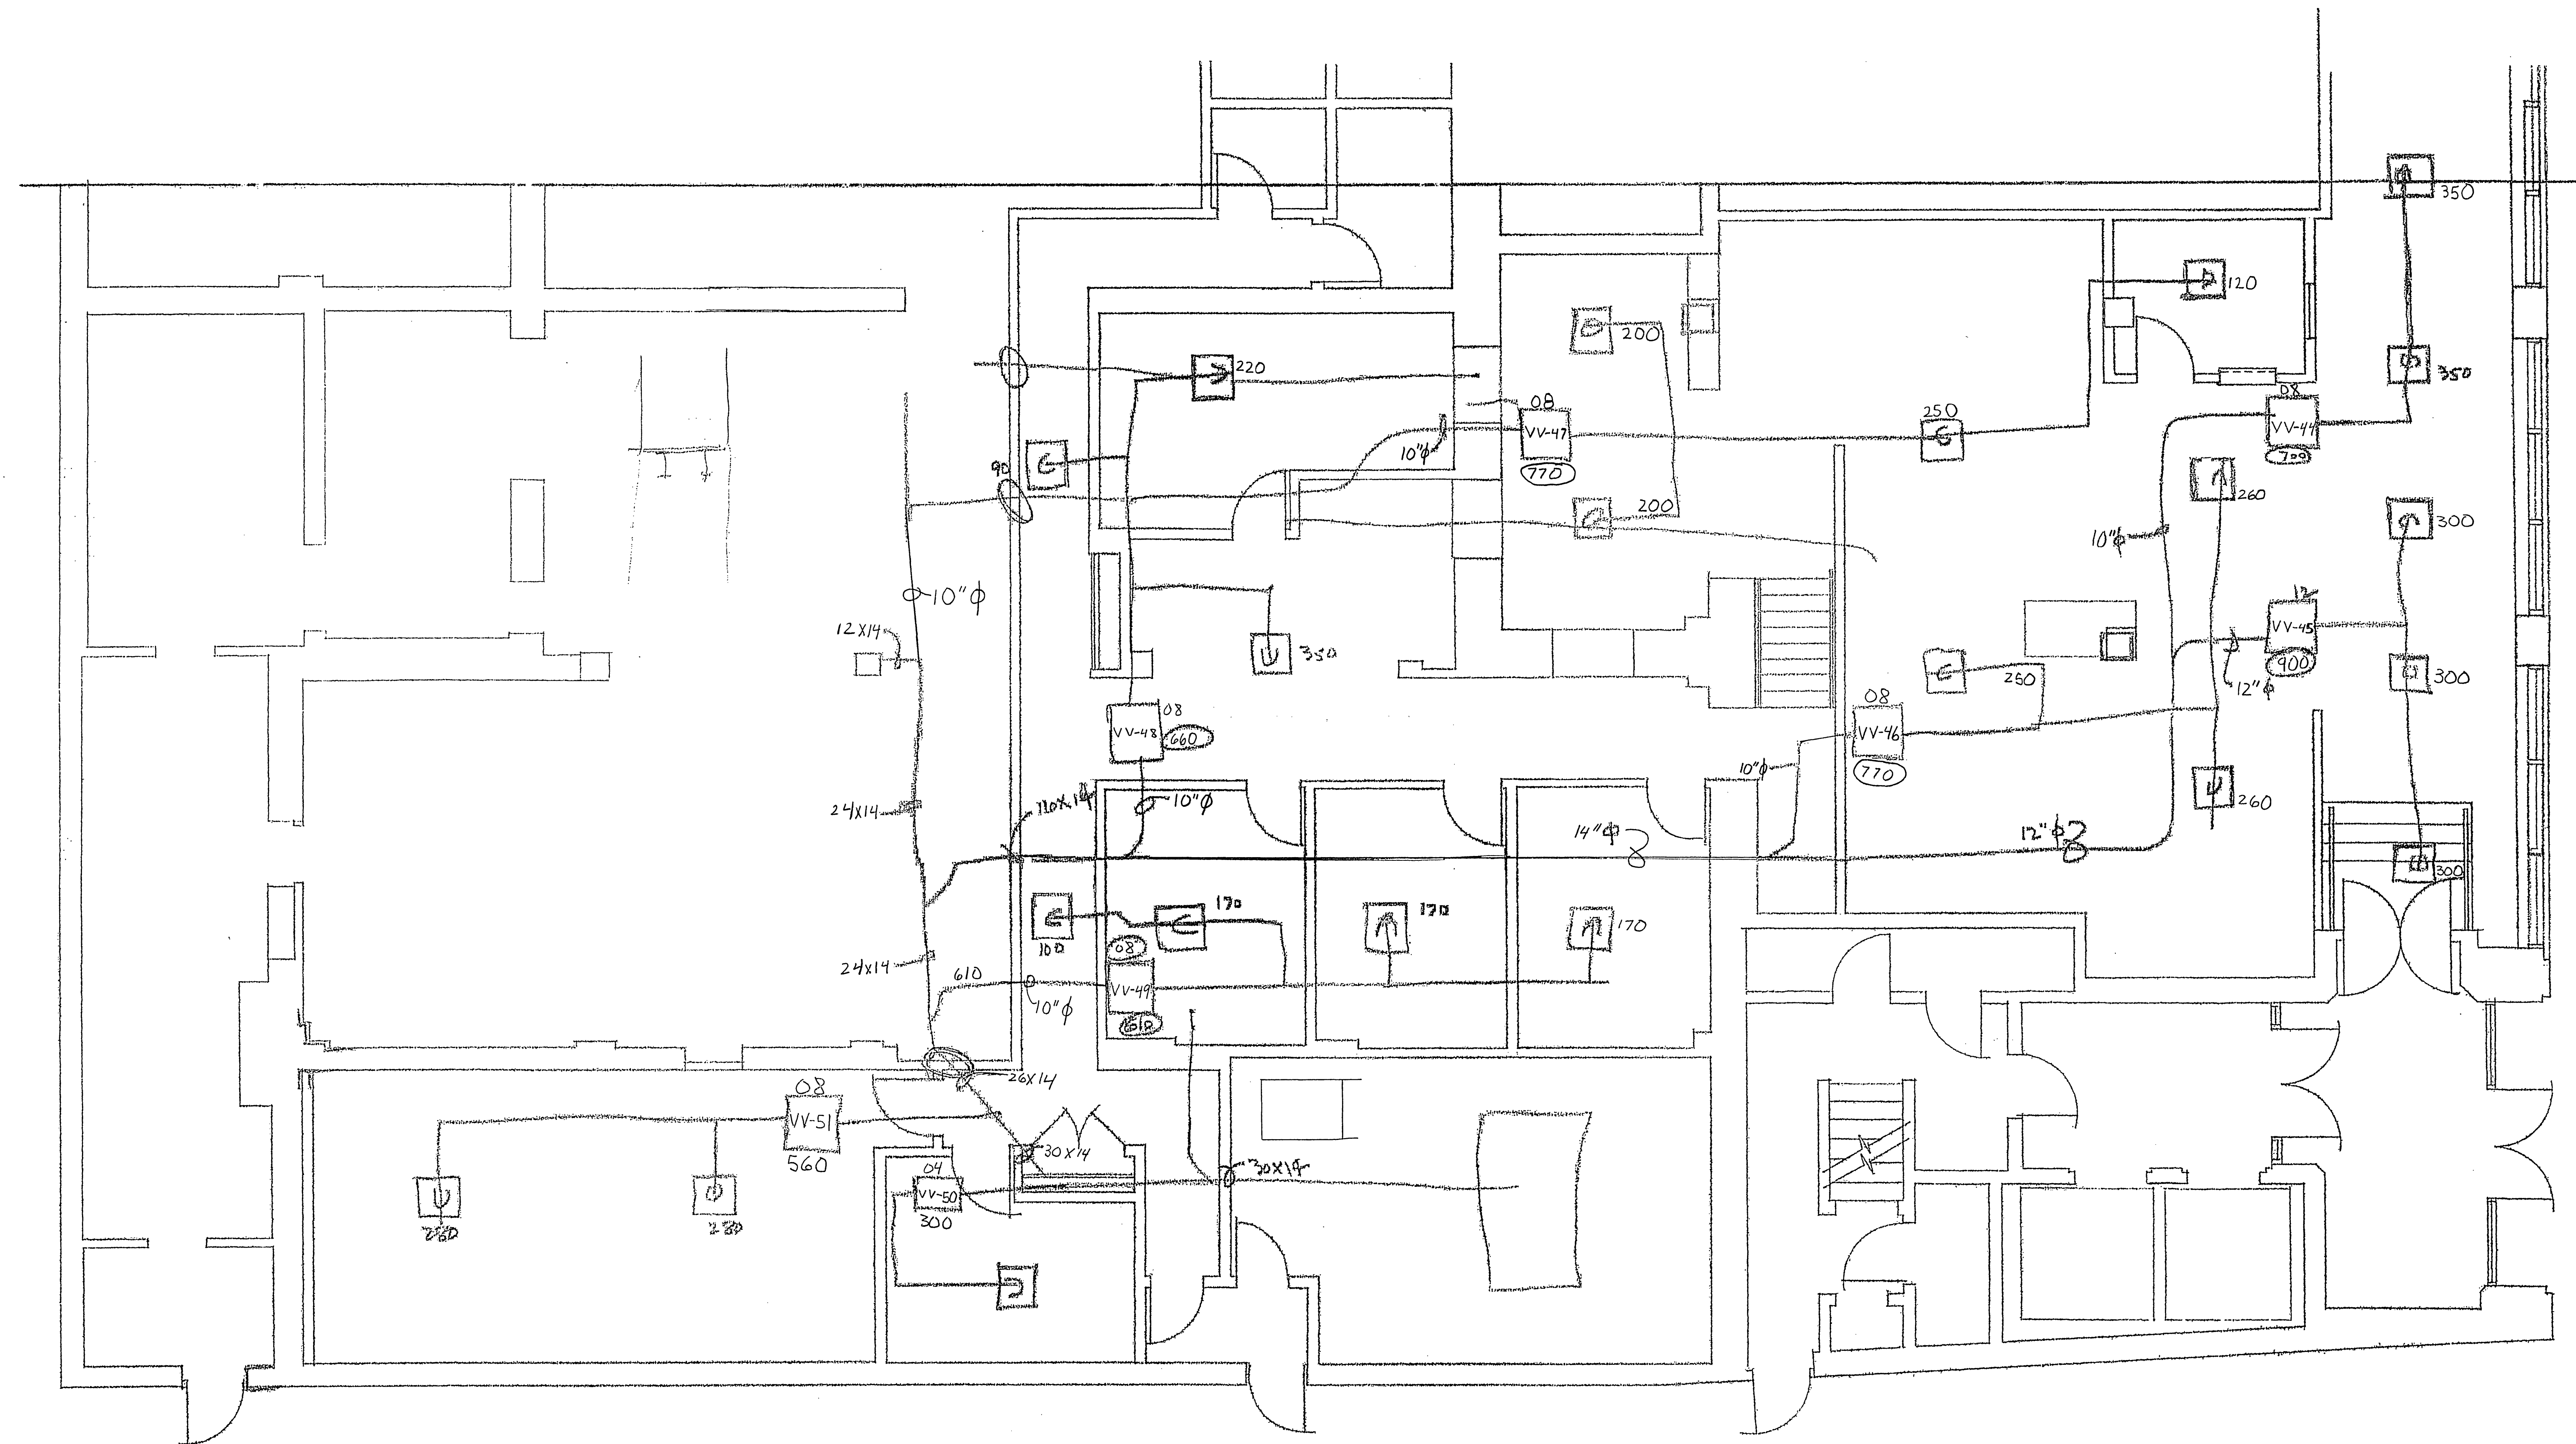

FIRST FLOOR PLAN - SOUTH

COULTER BLDG

DUCTWORK-HVAC

SCHEMATIC
↓
M-1B