


DAVID S. LOWME

Need to look @
#32 Water Unit OK Activation for operation
#34 Check Drive Mtr
#33 OK
#37 Gear off

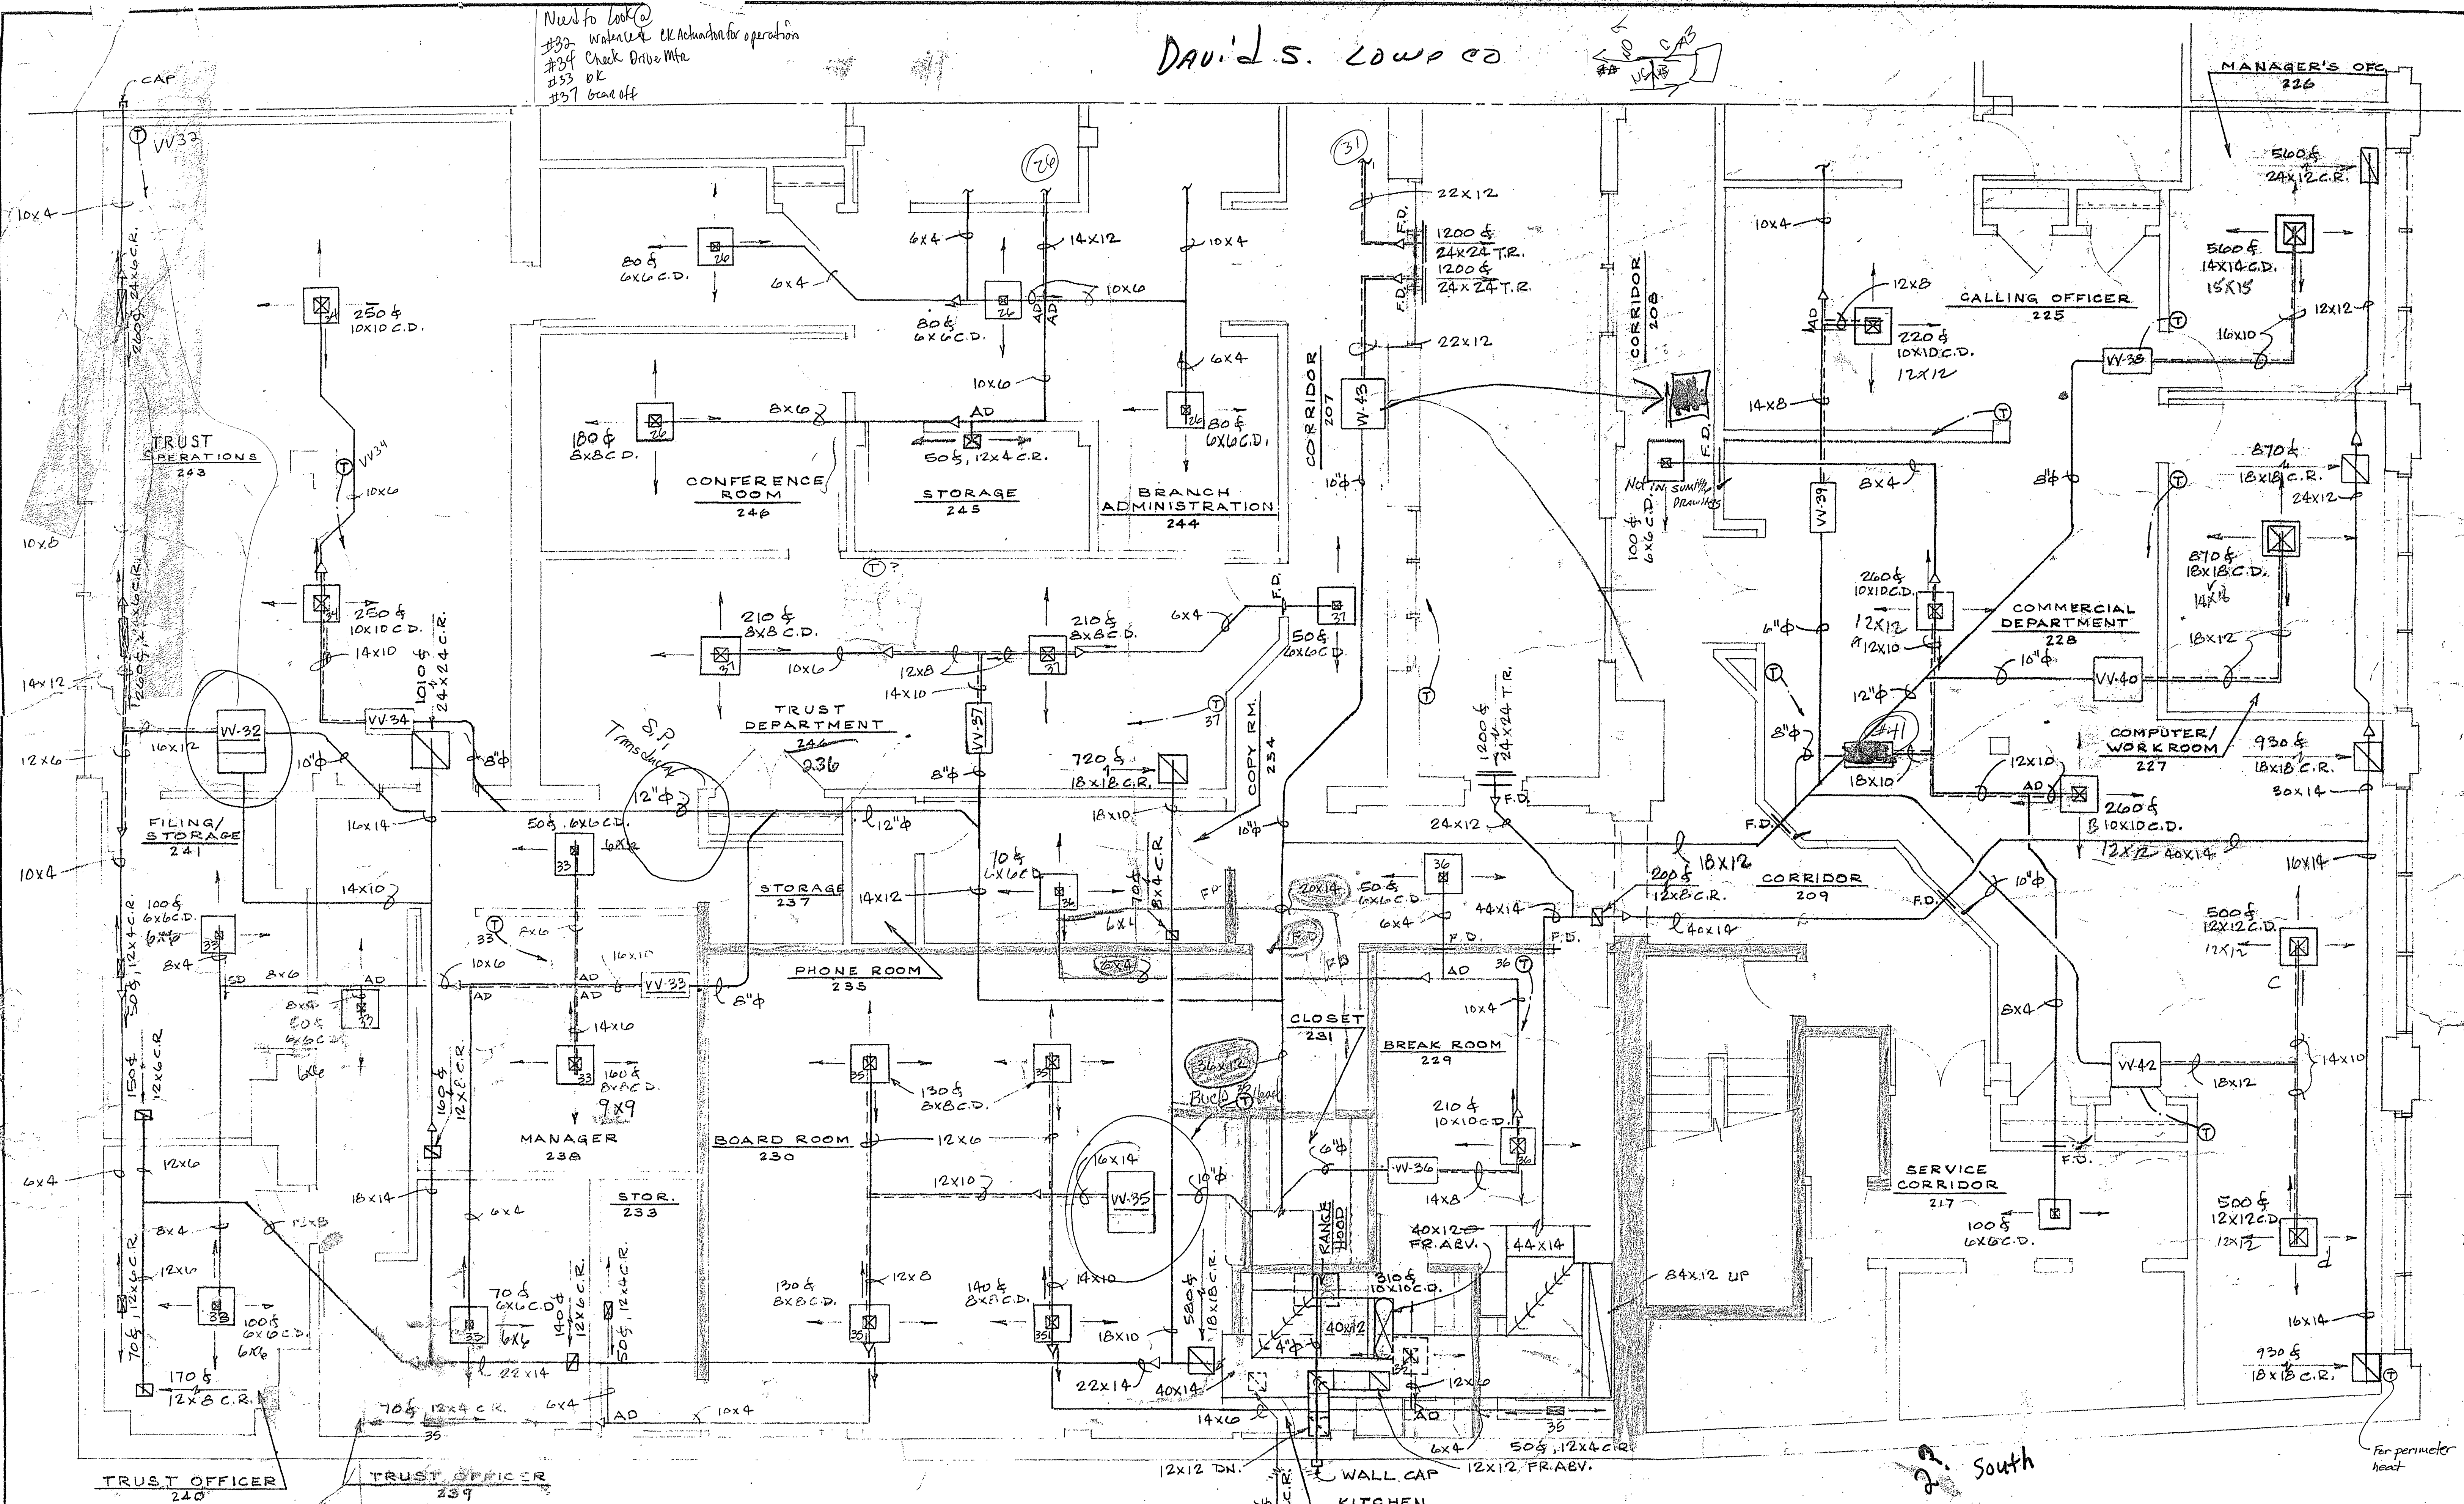

SECOND FLOOR PLAN - SOUTH

NOTE: ALL SUPPLY DUCTWORK BETWEEN THE AIR HANDLING UNITS AND THE VARIABLE VOLUME BOXES SHALL BE CONSTRUCTED IN ACCORDANCE WITH SMACNA STANDARDS FOR MEDIUM PRESSURE DUCT.

DUCTWORK-HVAC

CHARLES D. KEEFER, II - CONSULTING ENGINEER Roanoke Virginia	
RENOVATION & ALTERATIONS TO COULTER BLDG. & NATL. BUSINESS COL. JEFFERSON ST. AT FRANKLIN RD, ROANOKE, VA	DATE 28 MAY 87
MARTIN BROS. CONTRACTORS, INC. ROANOKE VIRGINIA	SHEET M-2B