


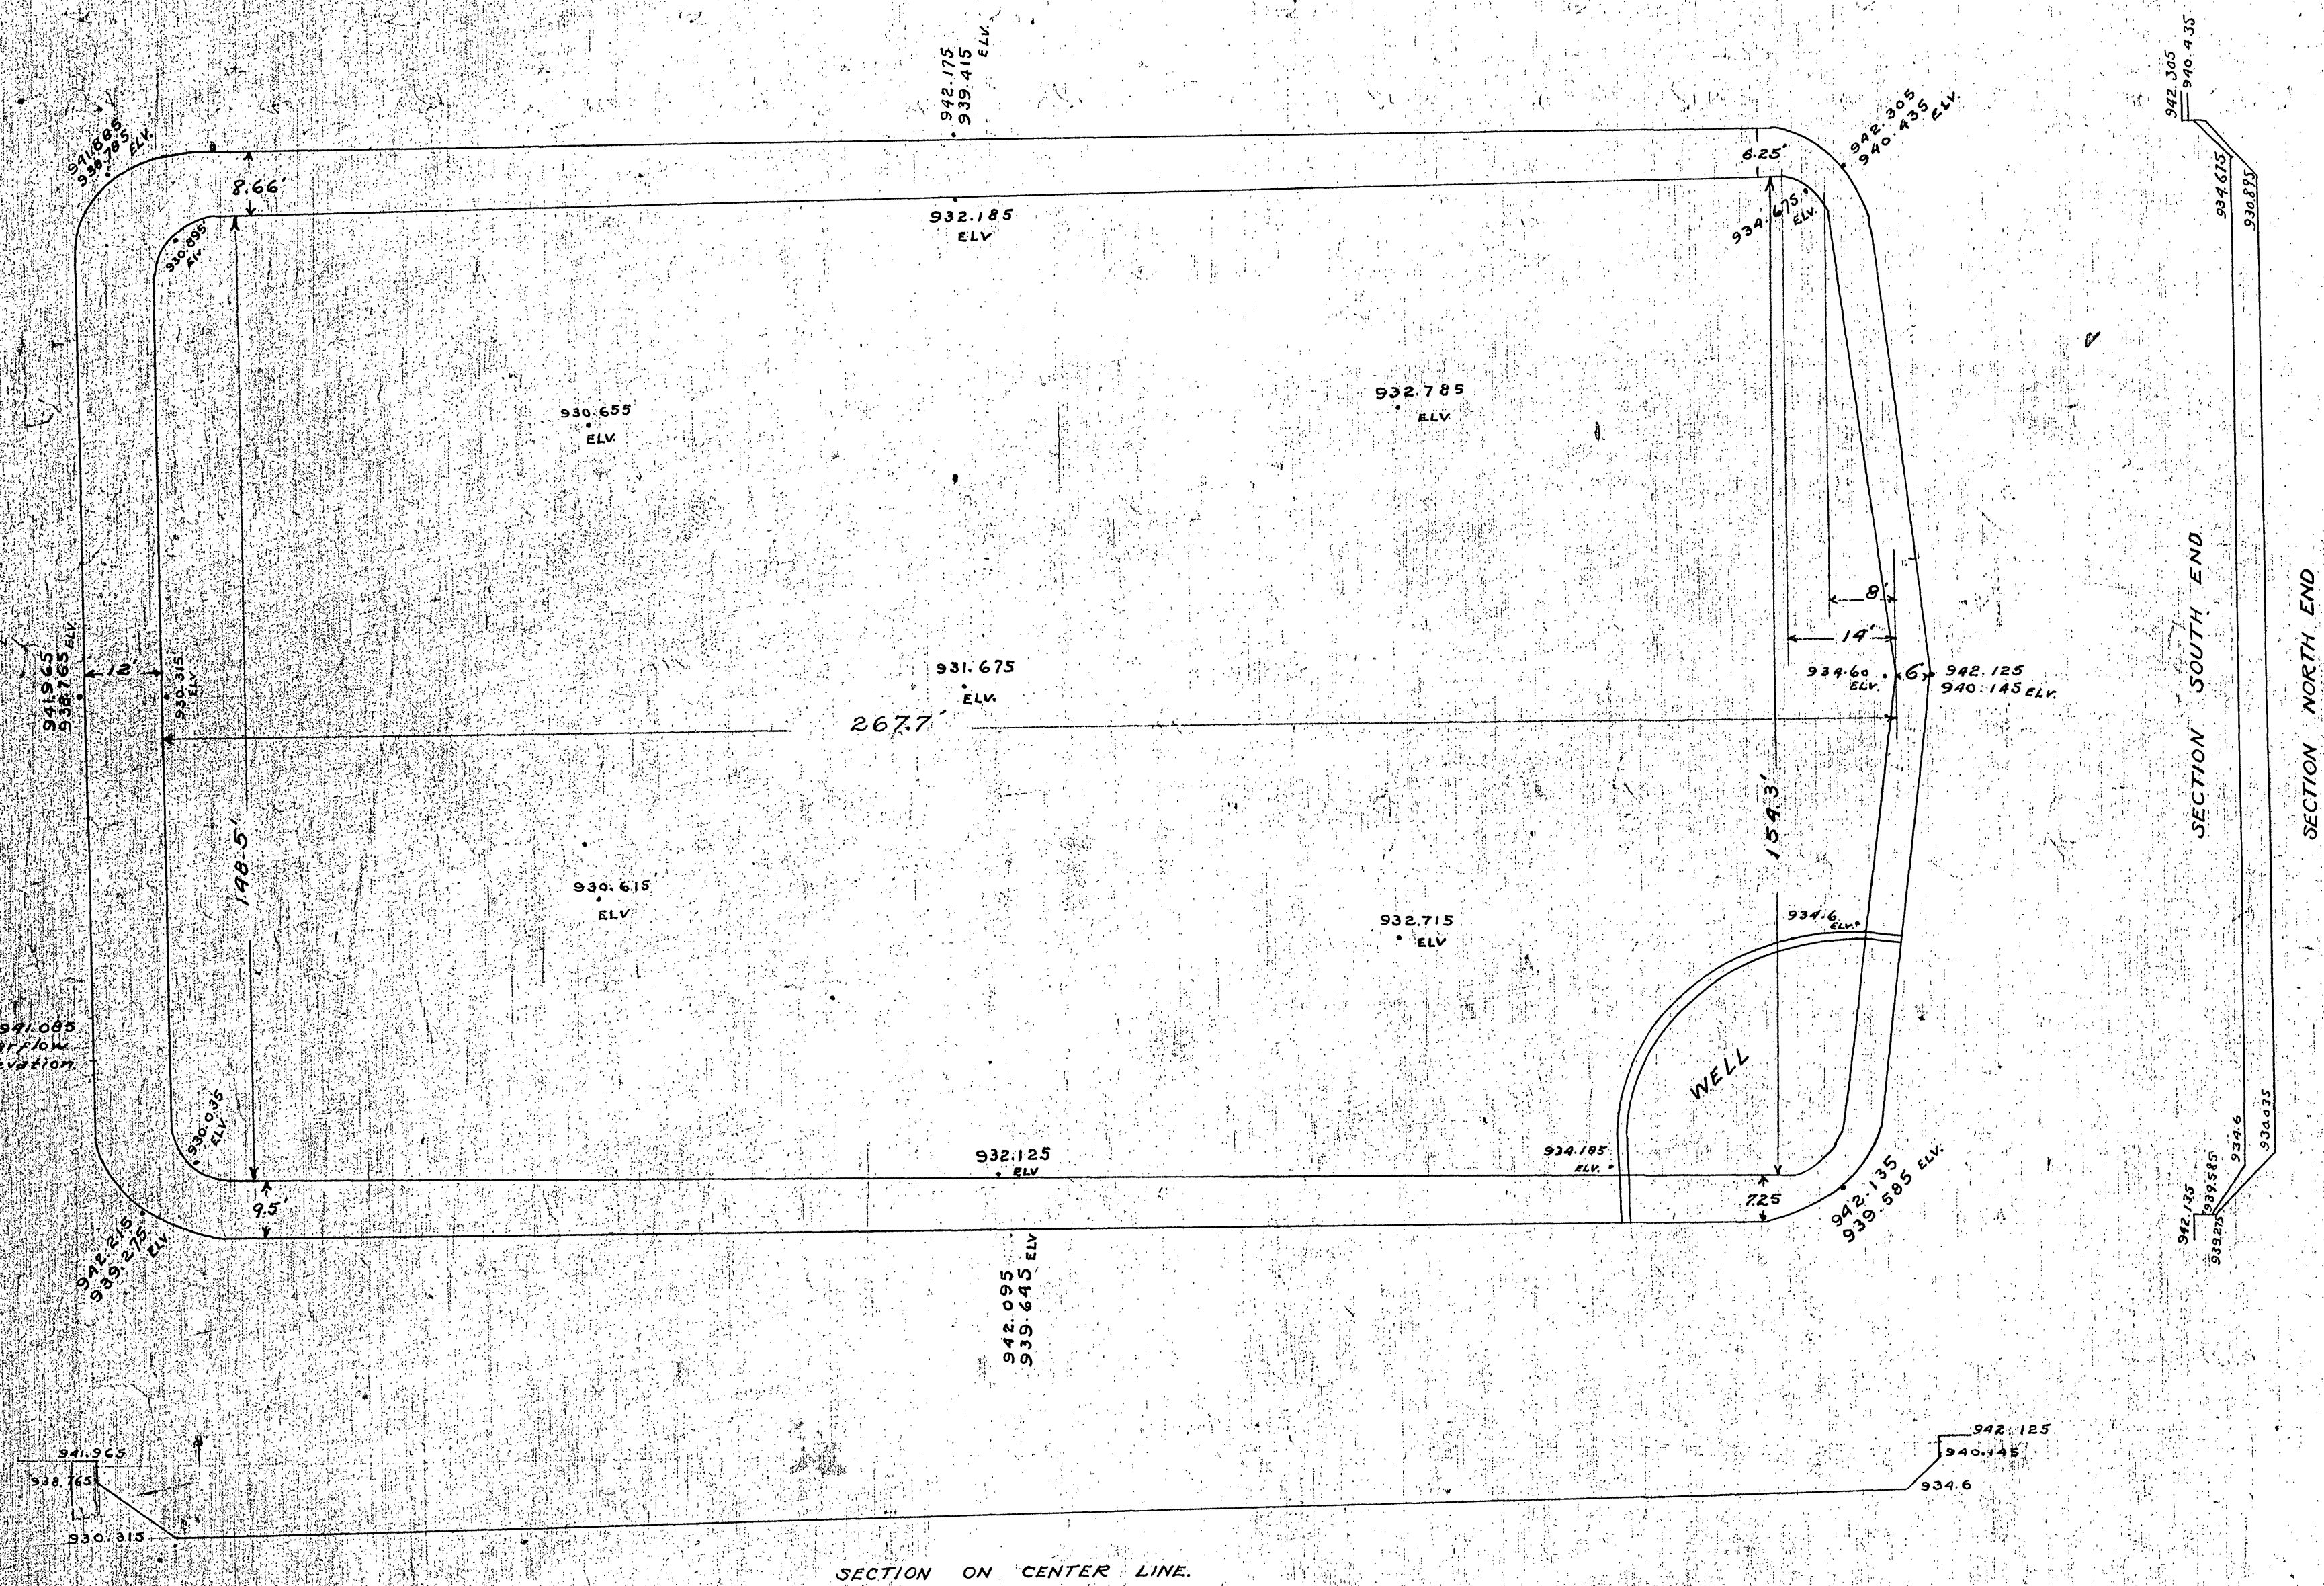

IMPOUNDING BASIN AT CRYSTAL SPRING

To Show Gallons of Water Impounded.

F3-D2
171

ROANOKE WATER WORKS CO.
ROANOKE, VIRGINIA.
SCALE 1" = 20' DATE JUL 26, 17.
DRAWN BY CEM ISSUED
TRACED BY