
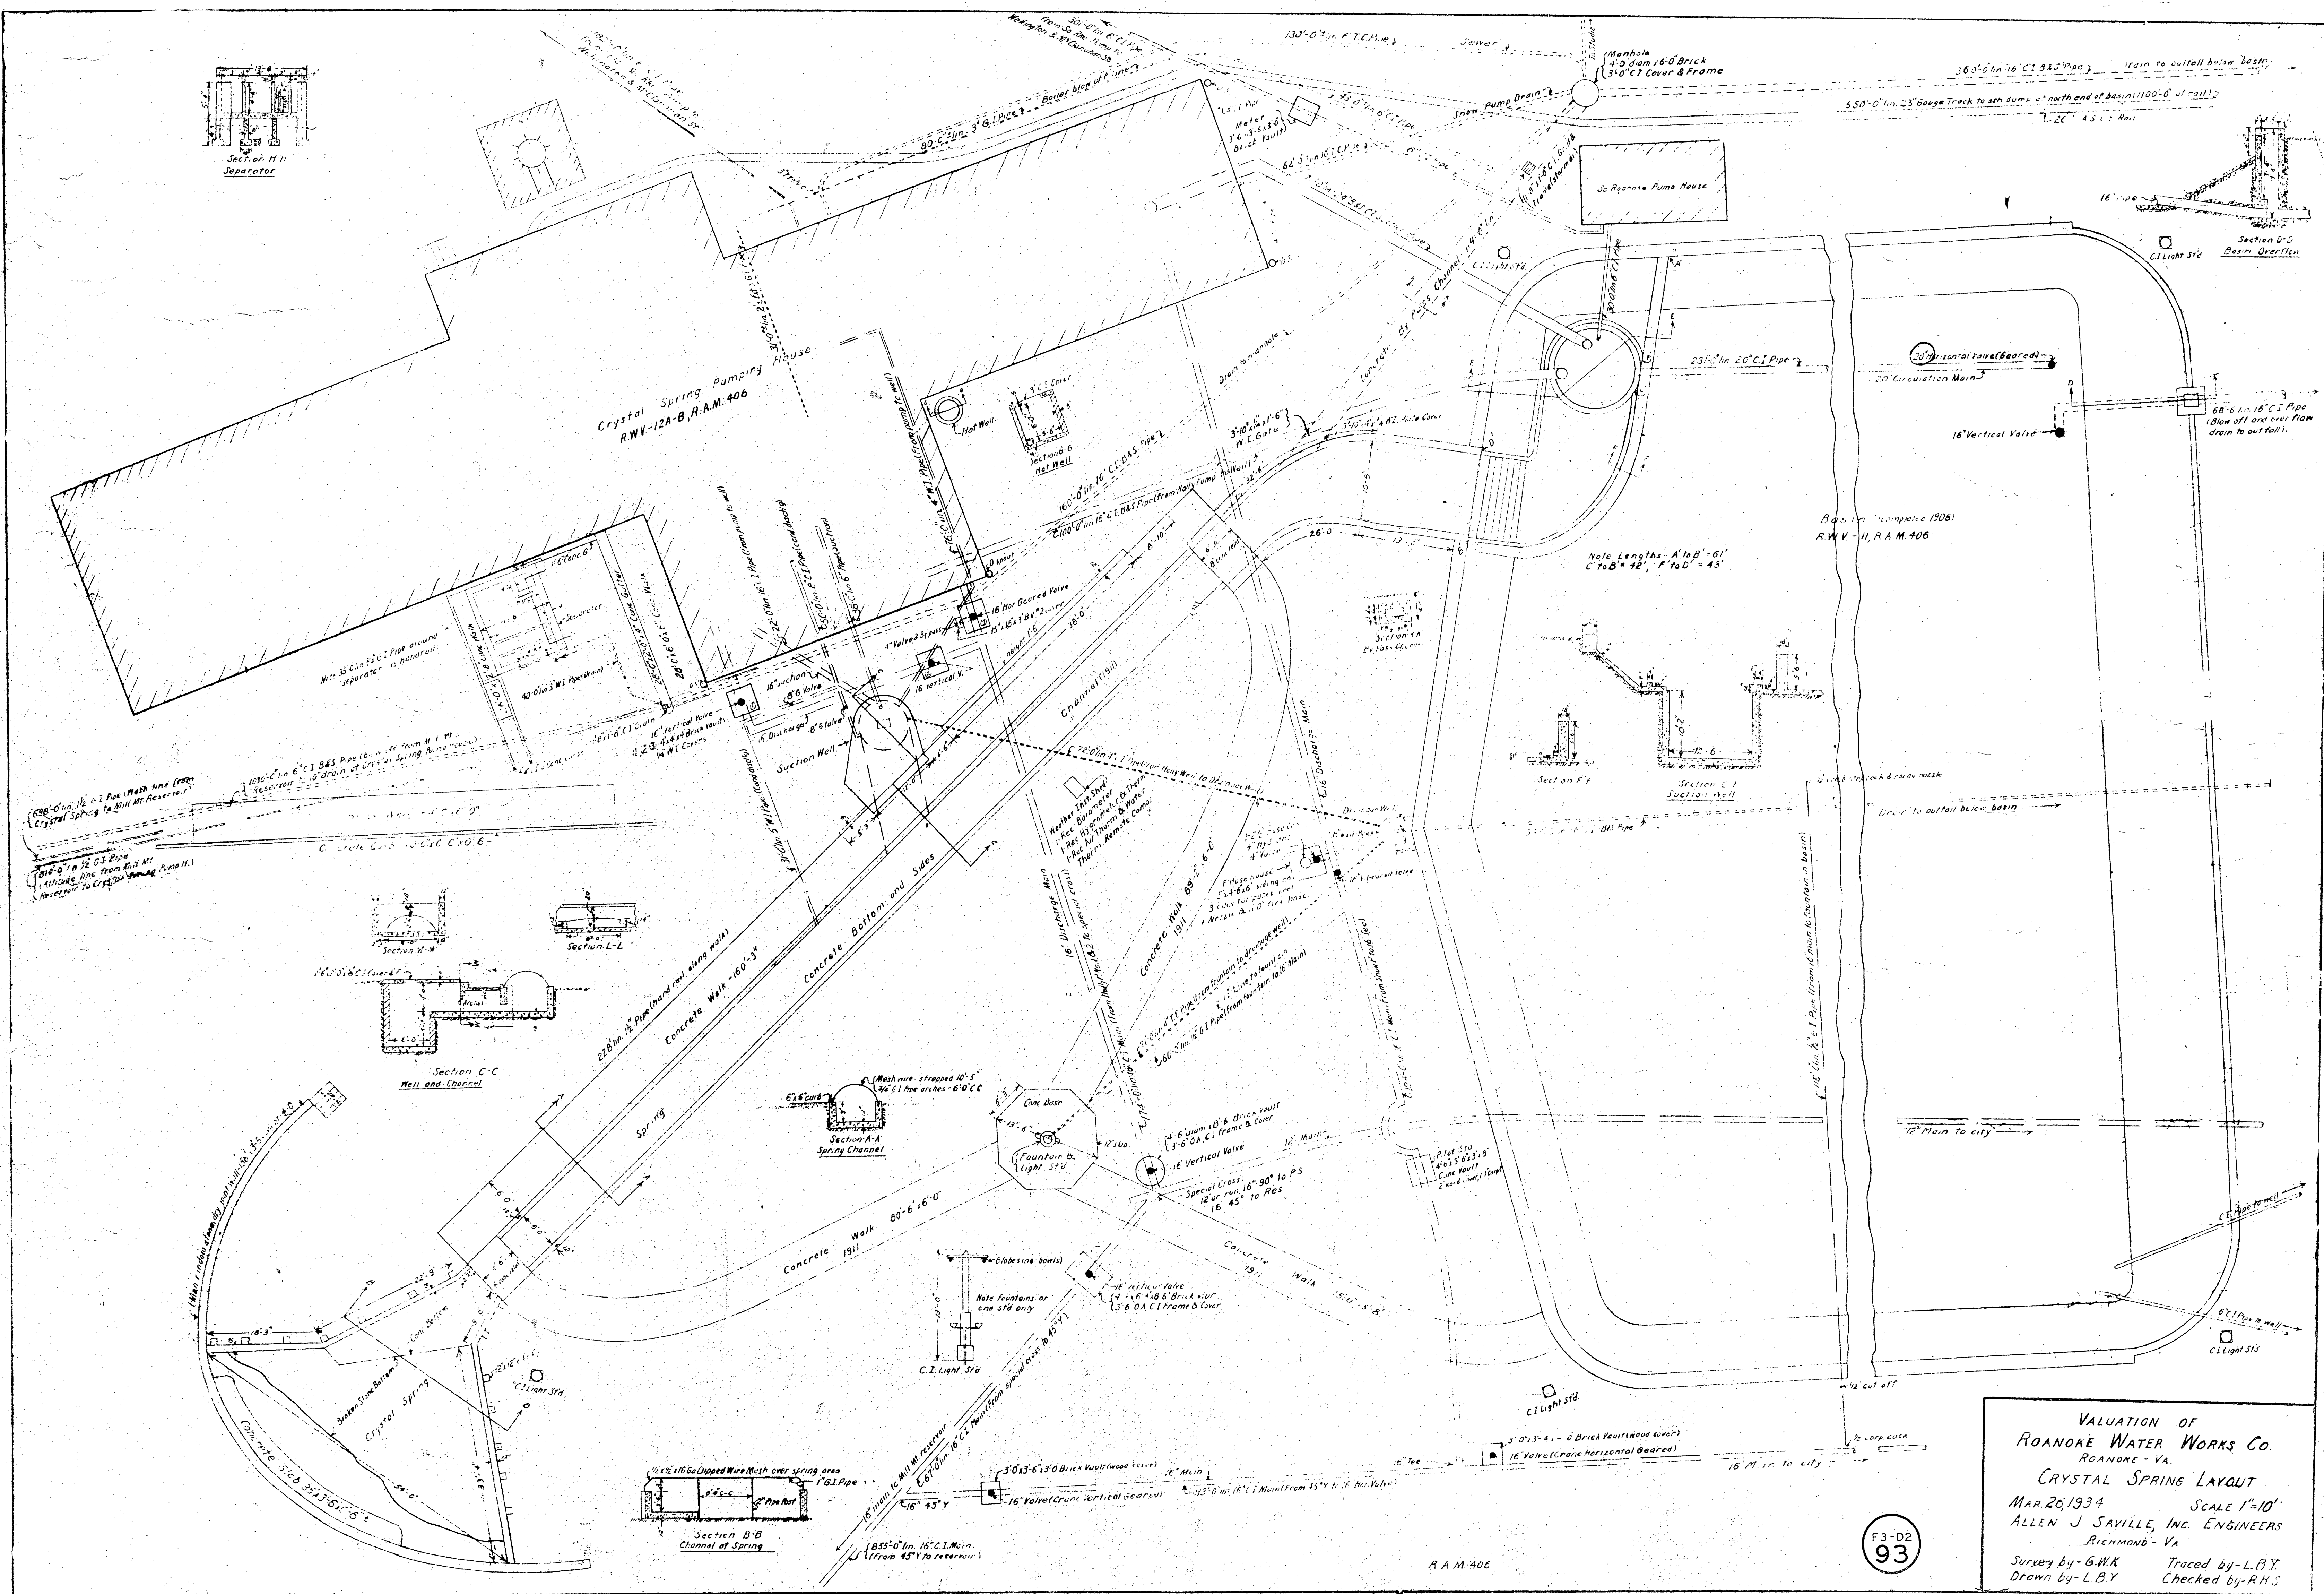
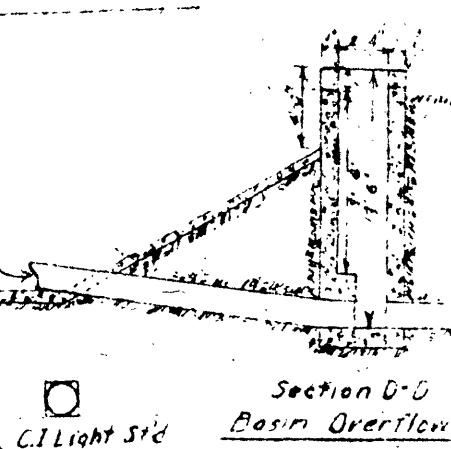


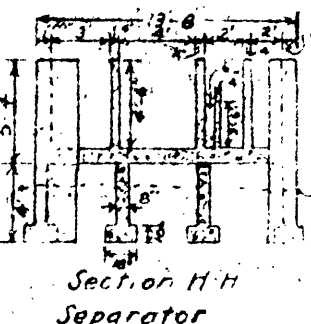

VALUATION OF
ROANOKE WATER WORKS CO.
 ROANOKE - VA.
CRYSTAL SPRING LAYOUT
 MAR. 20, 1934 SCALE 1"=10'
ALLEN J. SAVILLE, INC. ENGINEERS
 RICHMOND - VA.
 Survey by - G.M.K. Traced by - L.B.Y.
 Drawn by - L.B.Y. Checked by - R.H.S.