


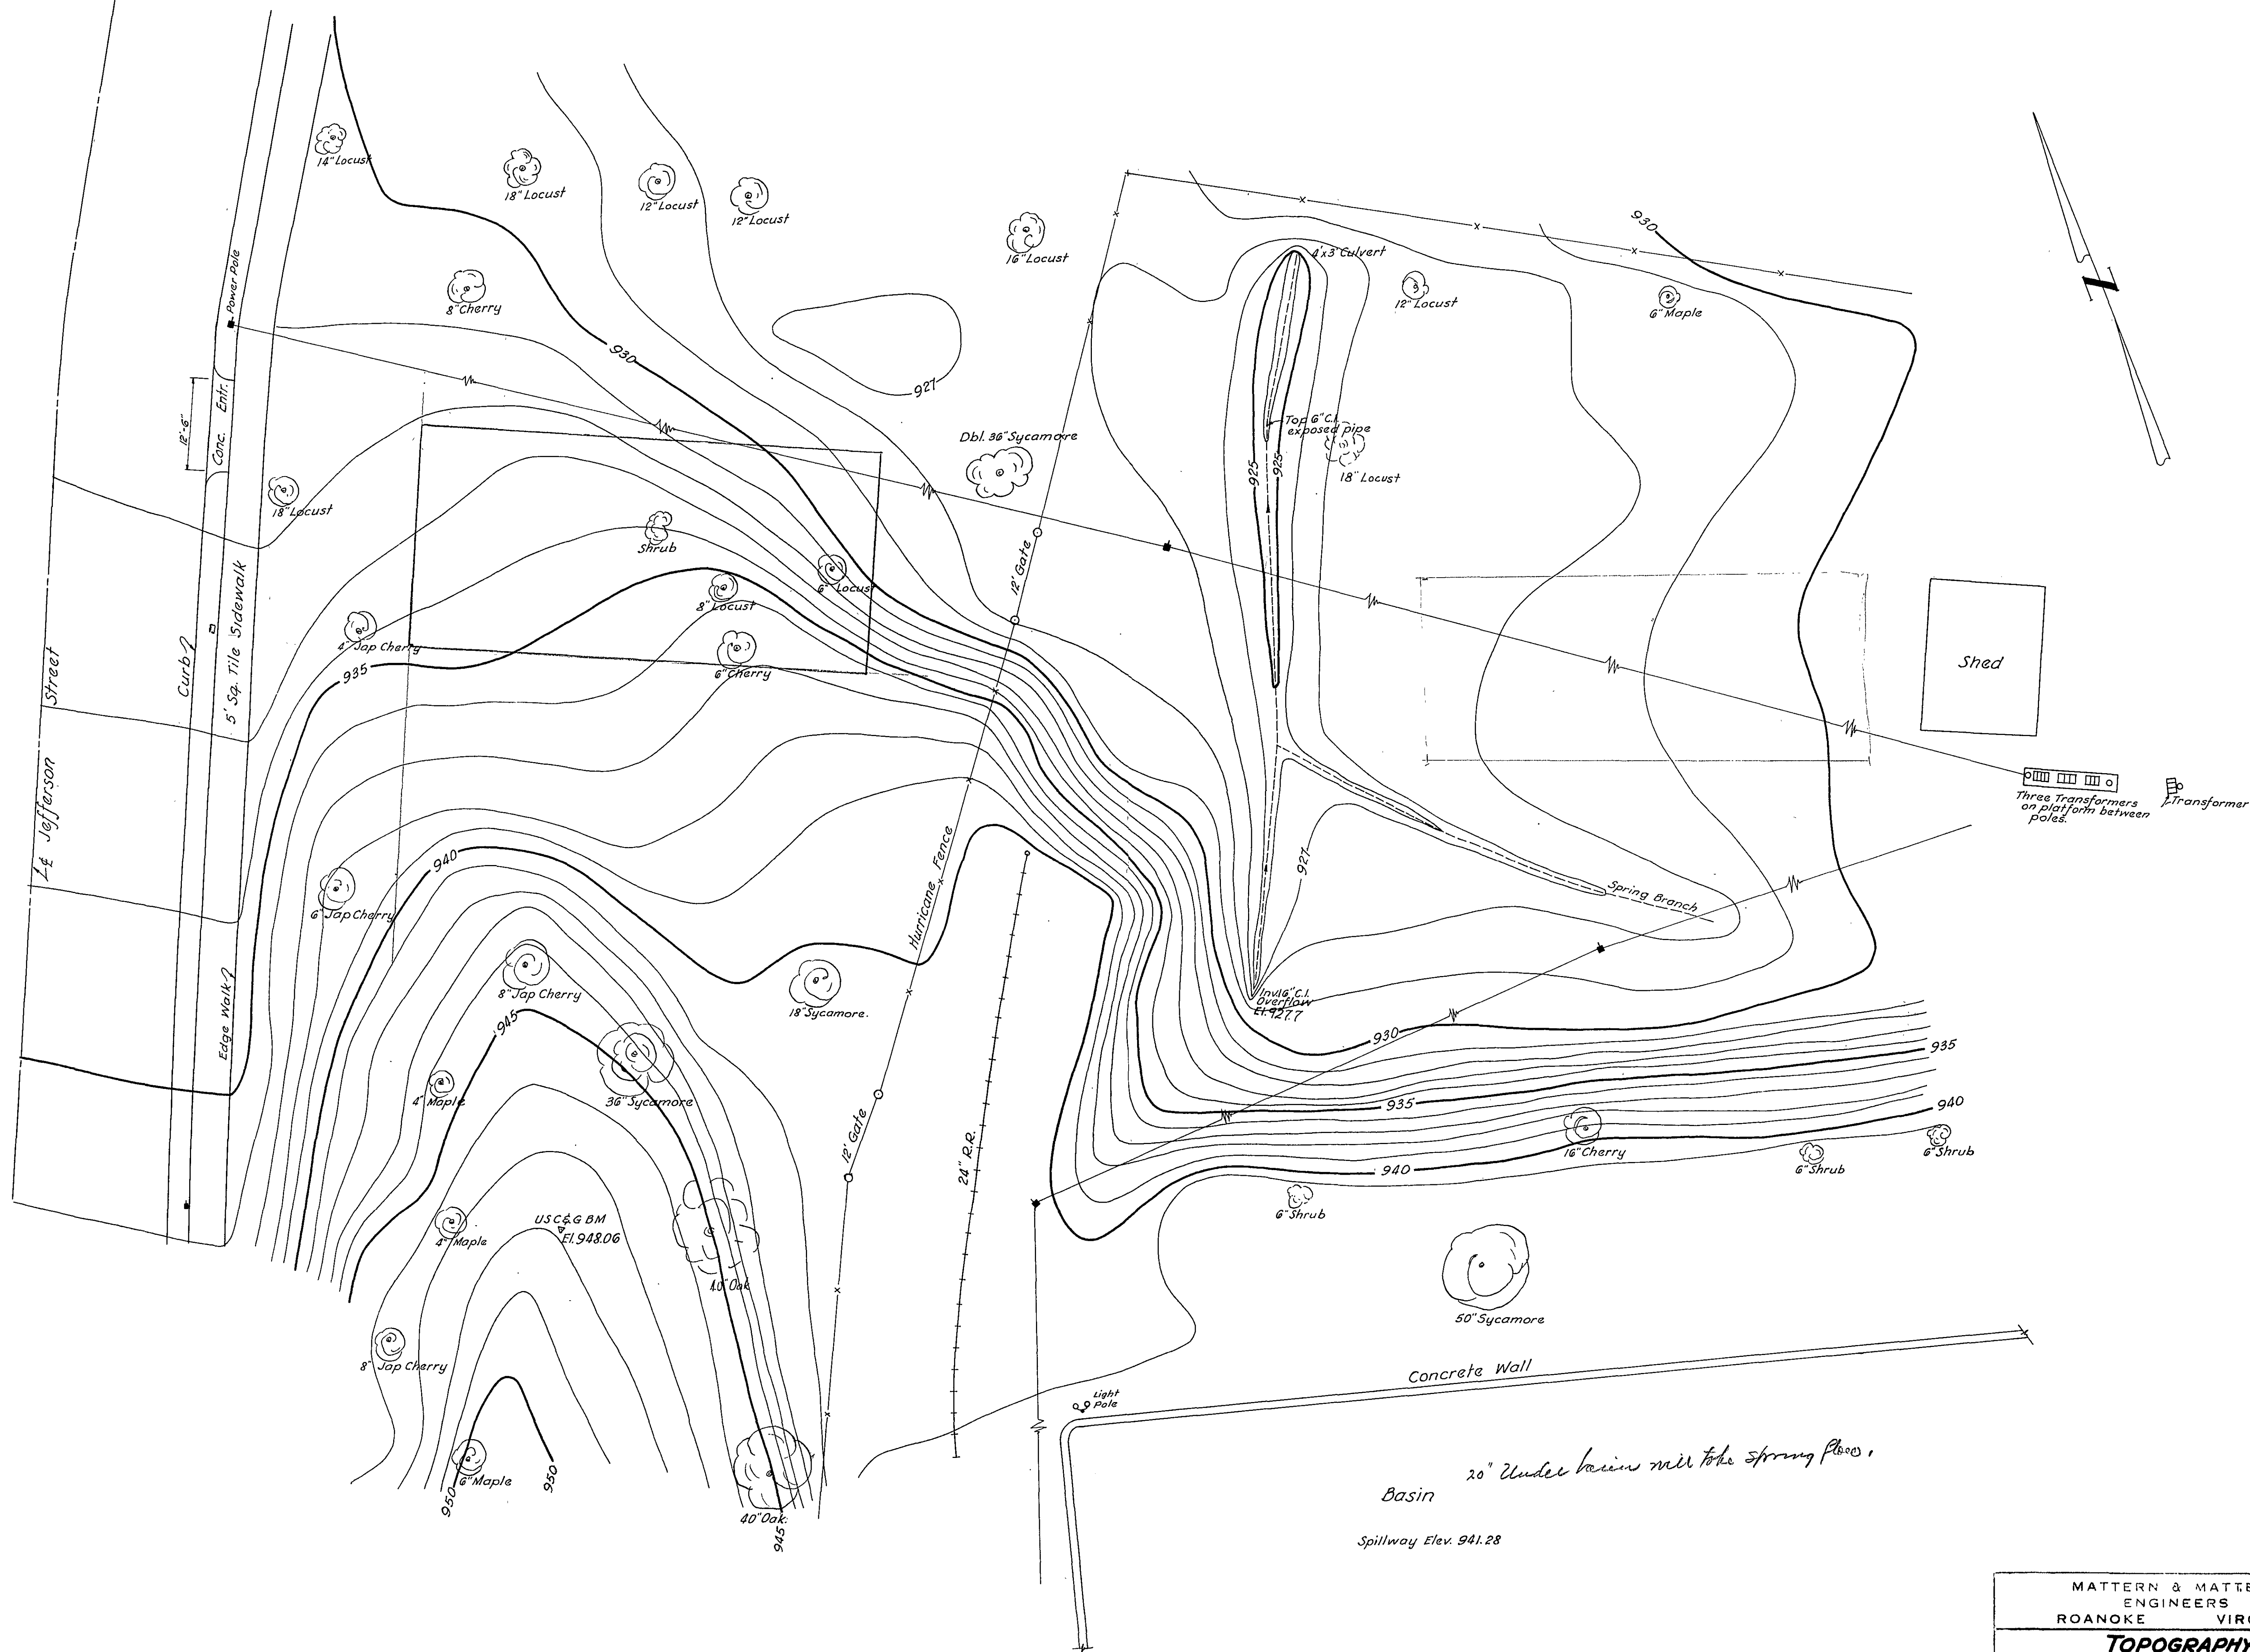

MATTEN & MATTEN
ENGINEERS
ROANOKE VIRGINIA

TOPOGRAPHY
CRYSTAL SPRING PUMPING STATION
Roanoke, Virginia

DESIGNED		SCALE 1"=10'	CONV. 378-A
DRAWN	EBR		SHEET
CHECKED	WLM	DATE 2 May 1951	101