
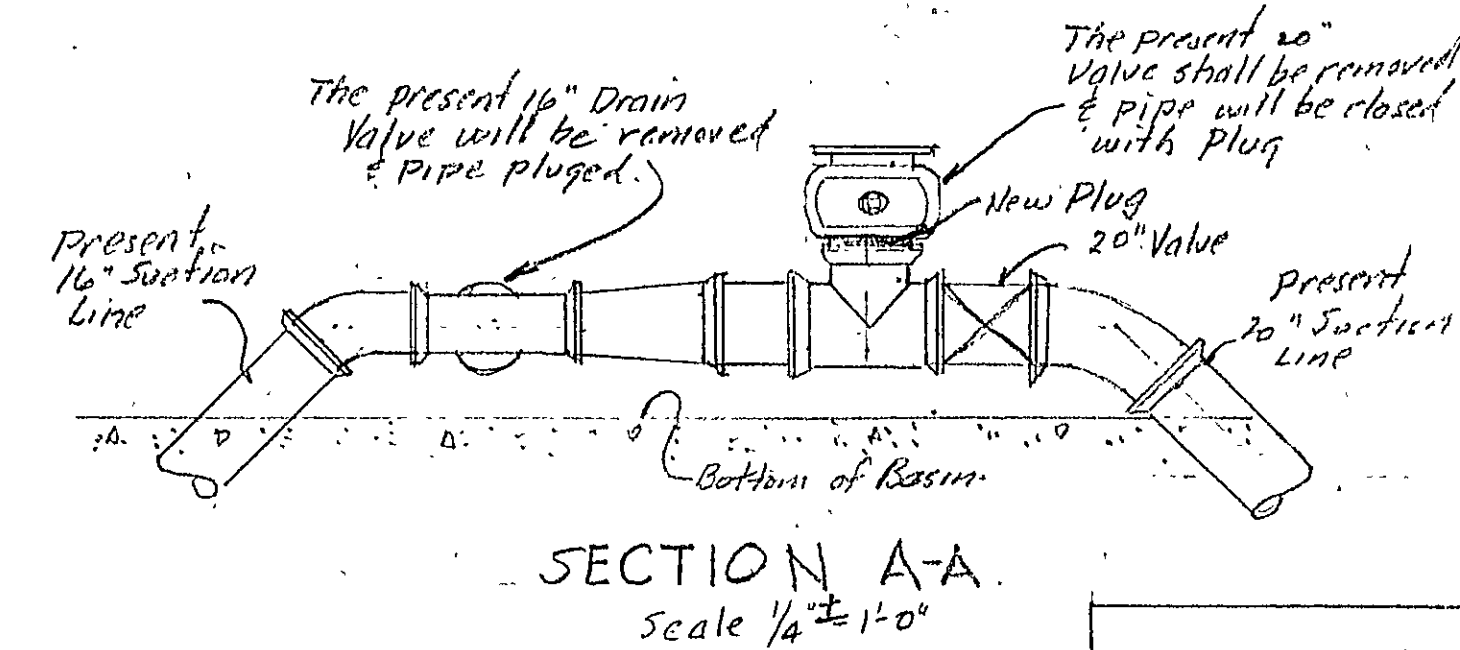


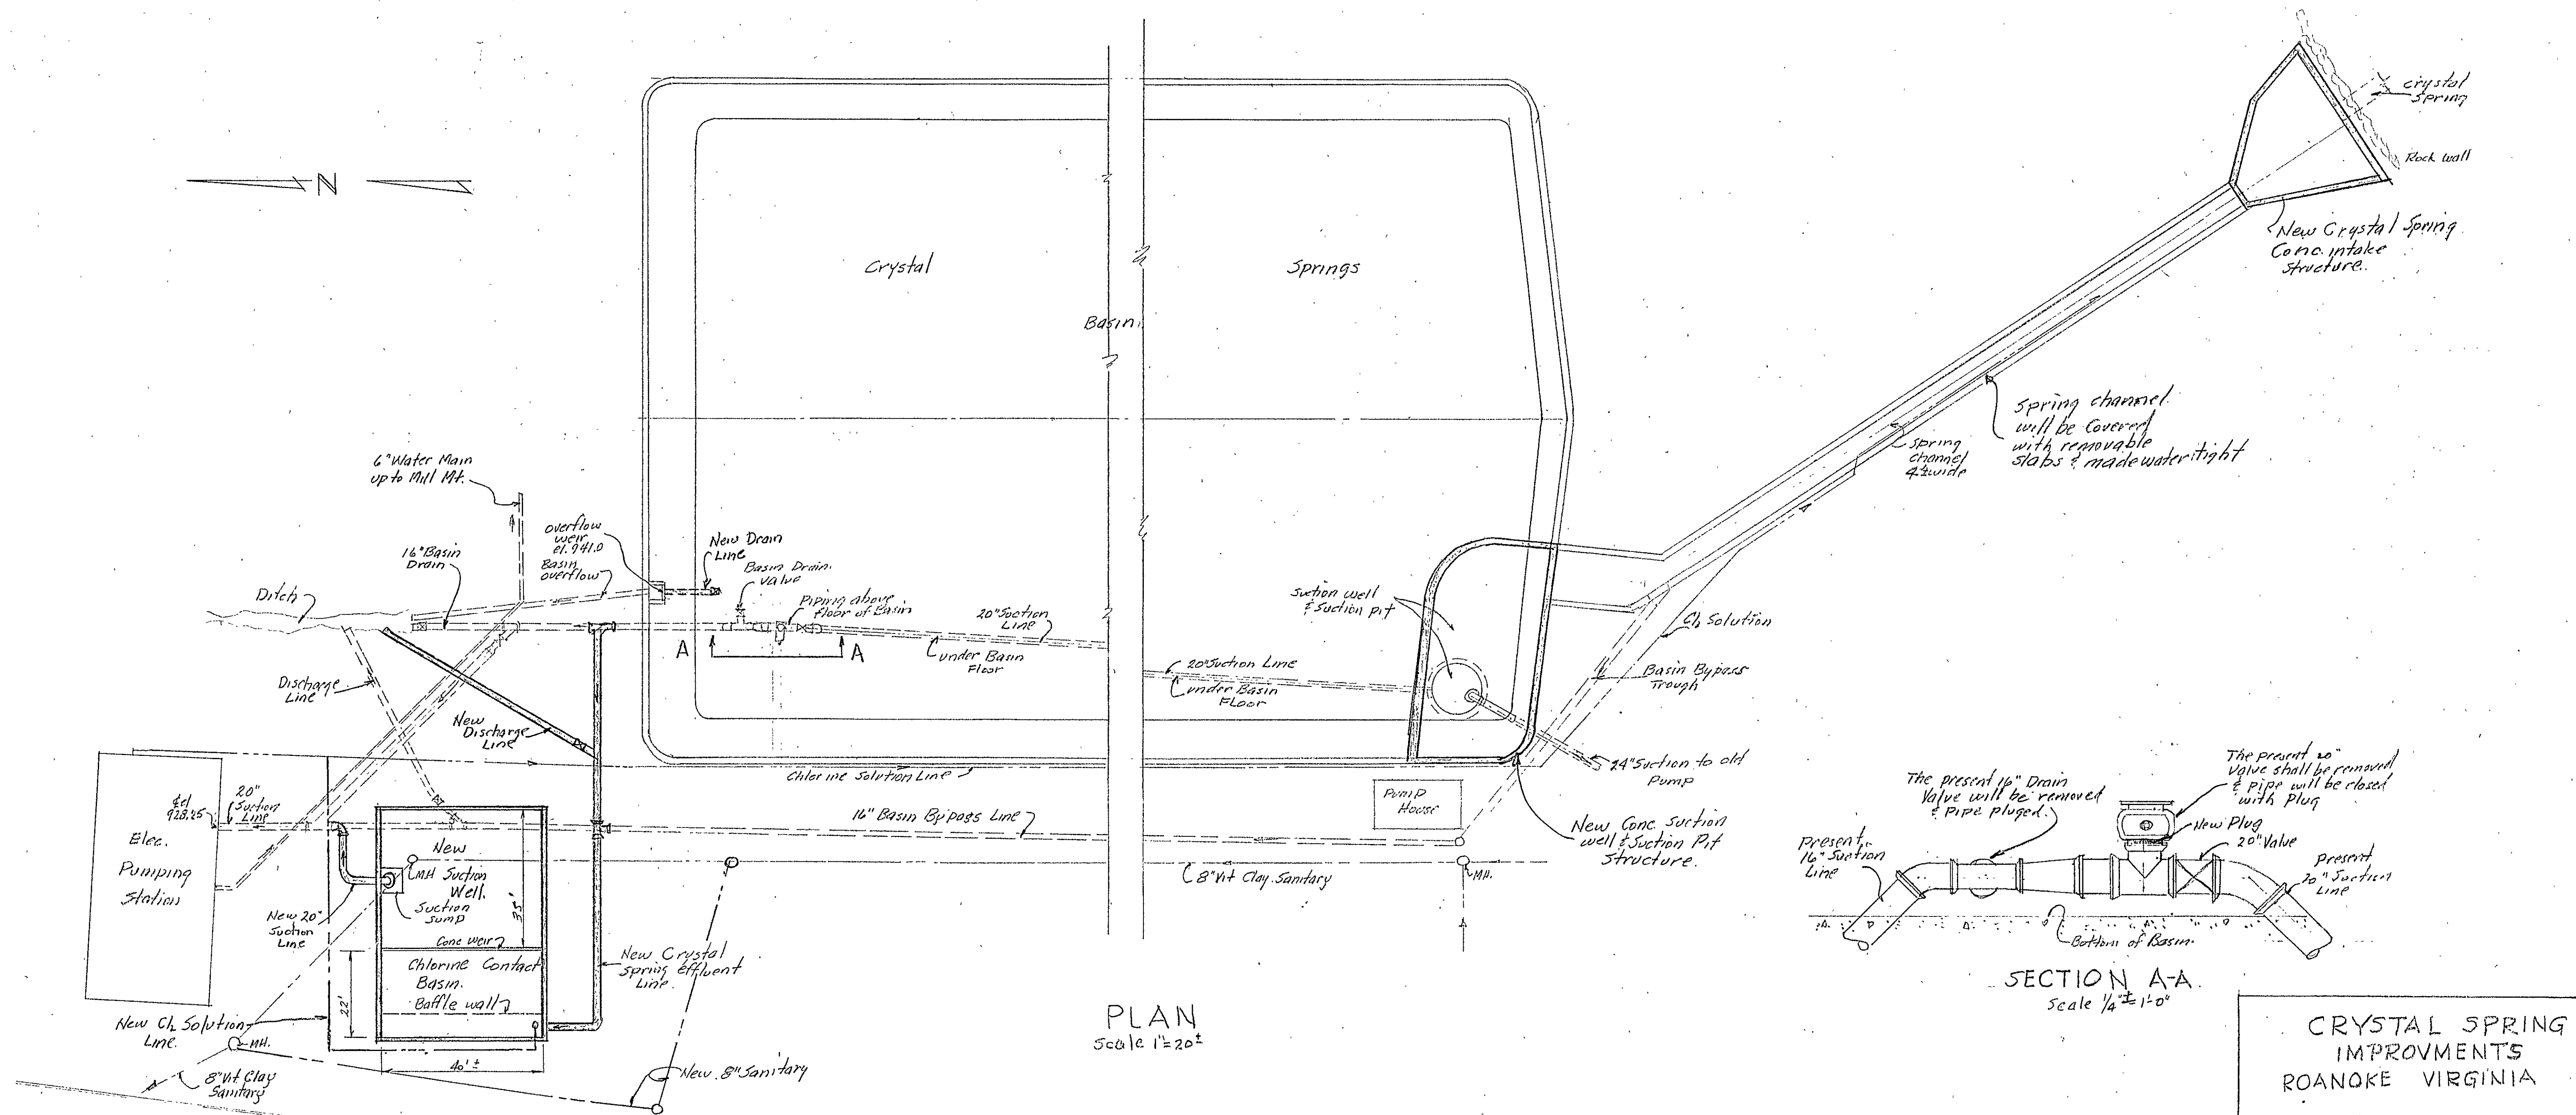

CRYSTAL SPRING  
IMPROVEMENTS  
ROANOKE VIRGINIA  
AUG. 12 1966