


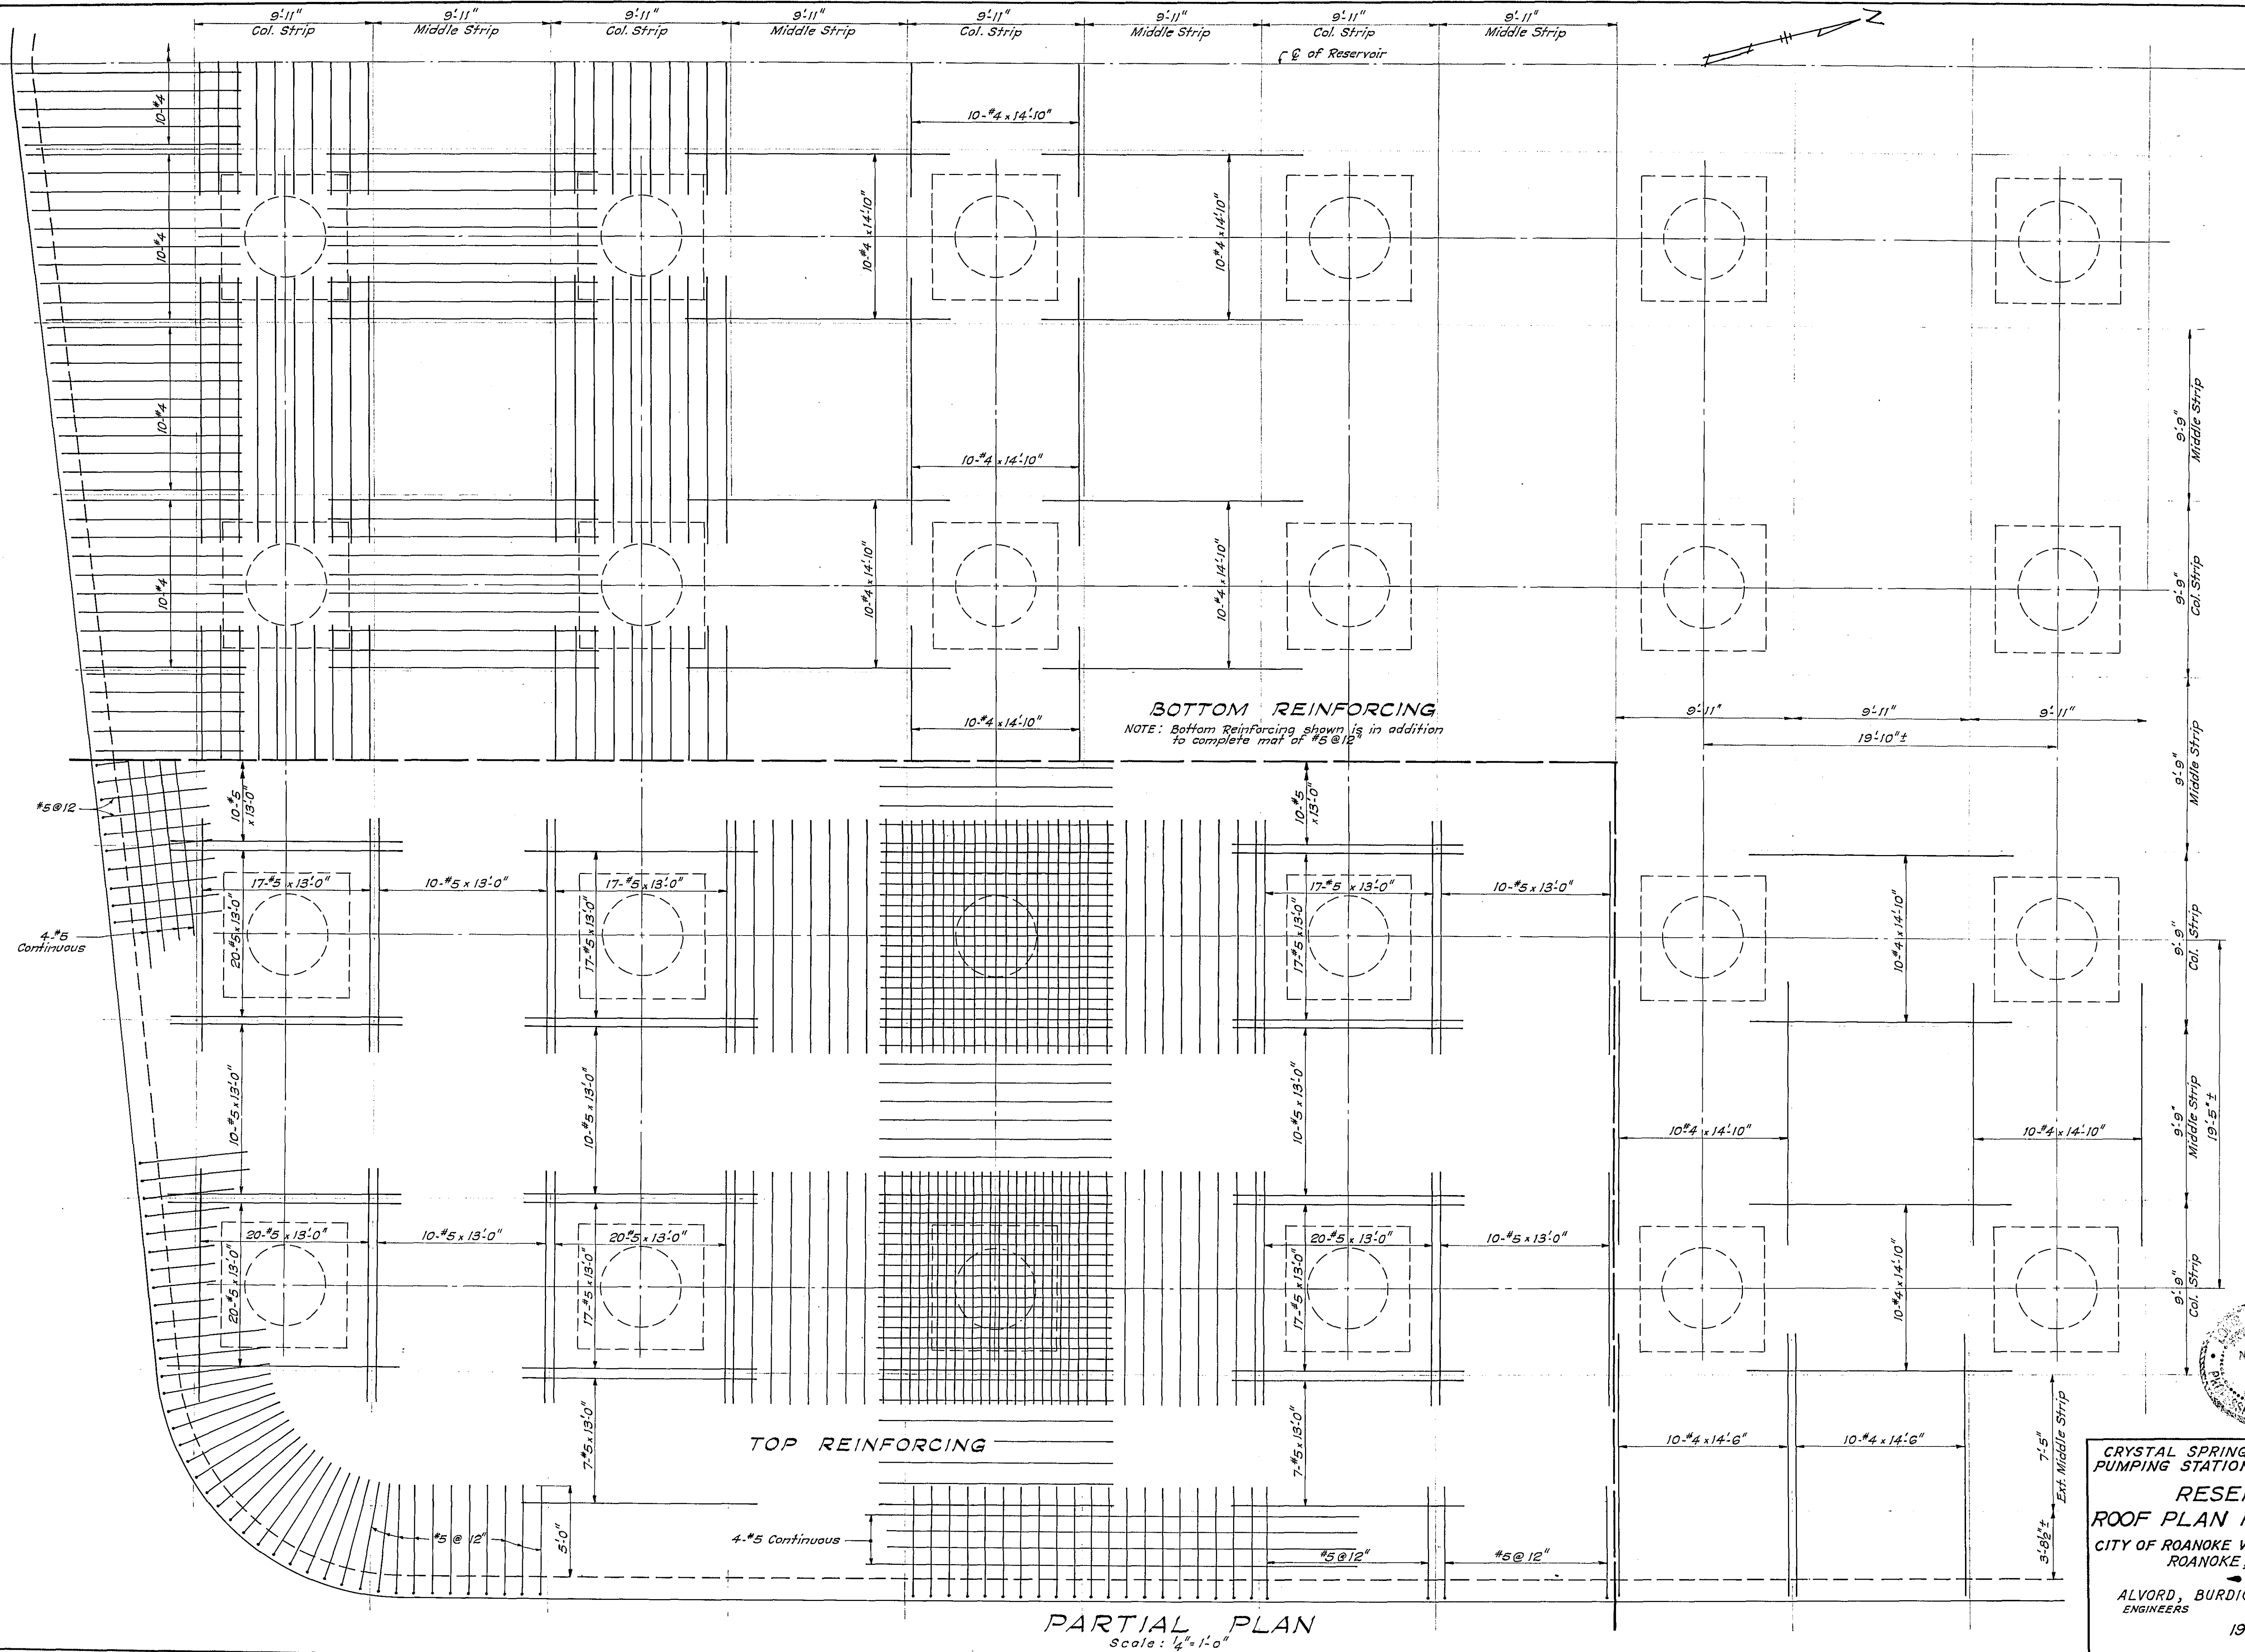

3

CRYSTAL SPRING RESERVOIR &
PUMPING STATION IMPROVEMENTS
RESERVOIR
ROOF PLAN REINFORCING
CITY OF ROANOKE WATER DEPARTMENT
ROANOKE, VIRGINIA
ALVORD, BURDICK & HOWSON
ENGINEERS CHICAGO
1968