
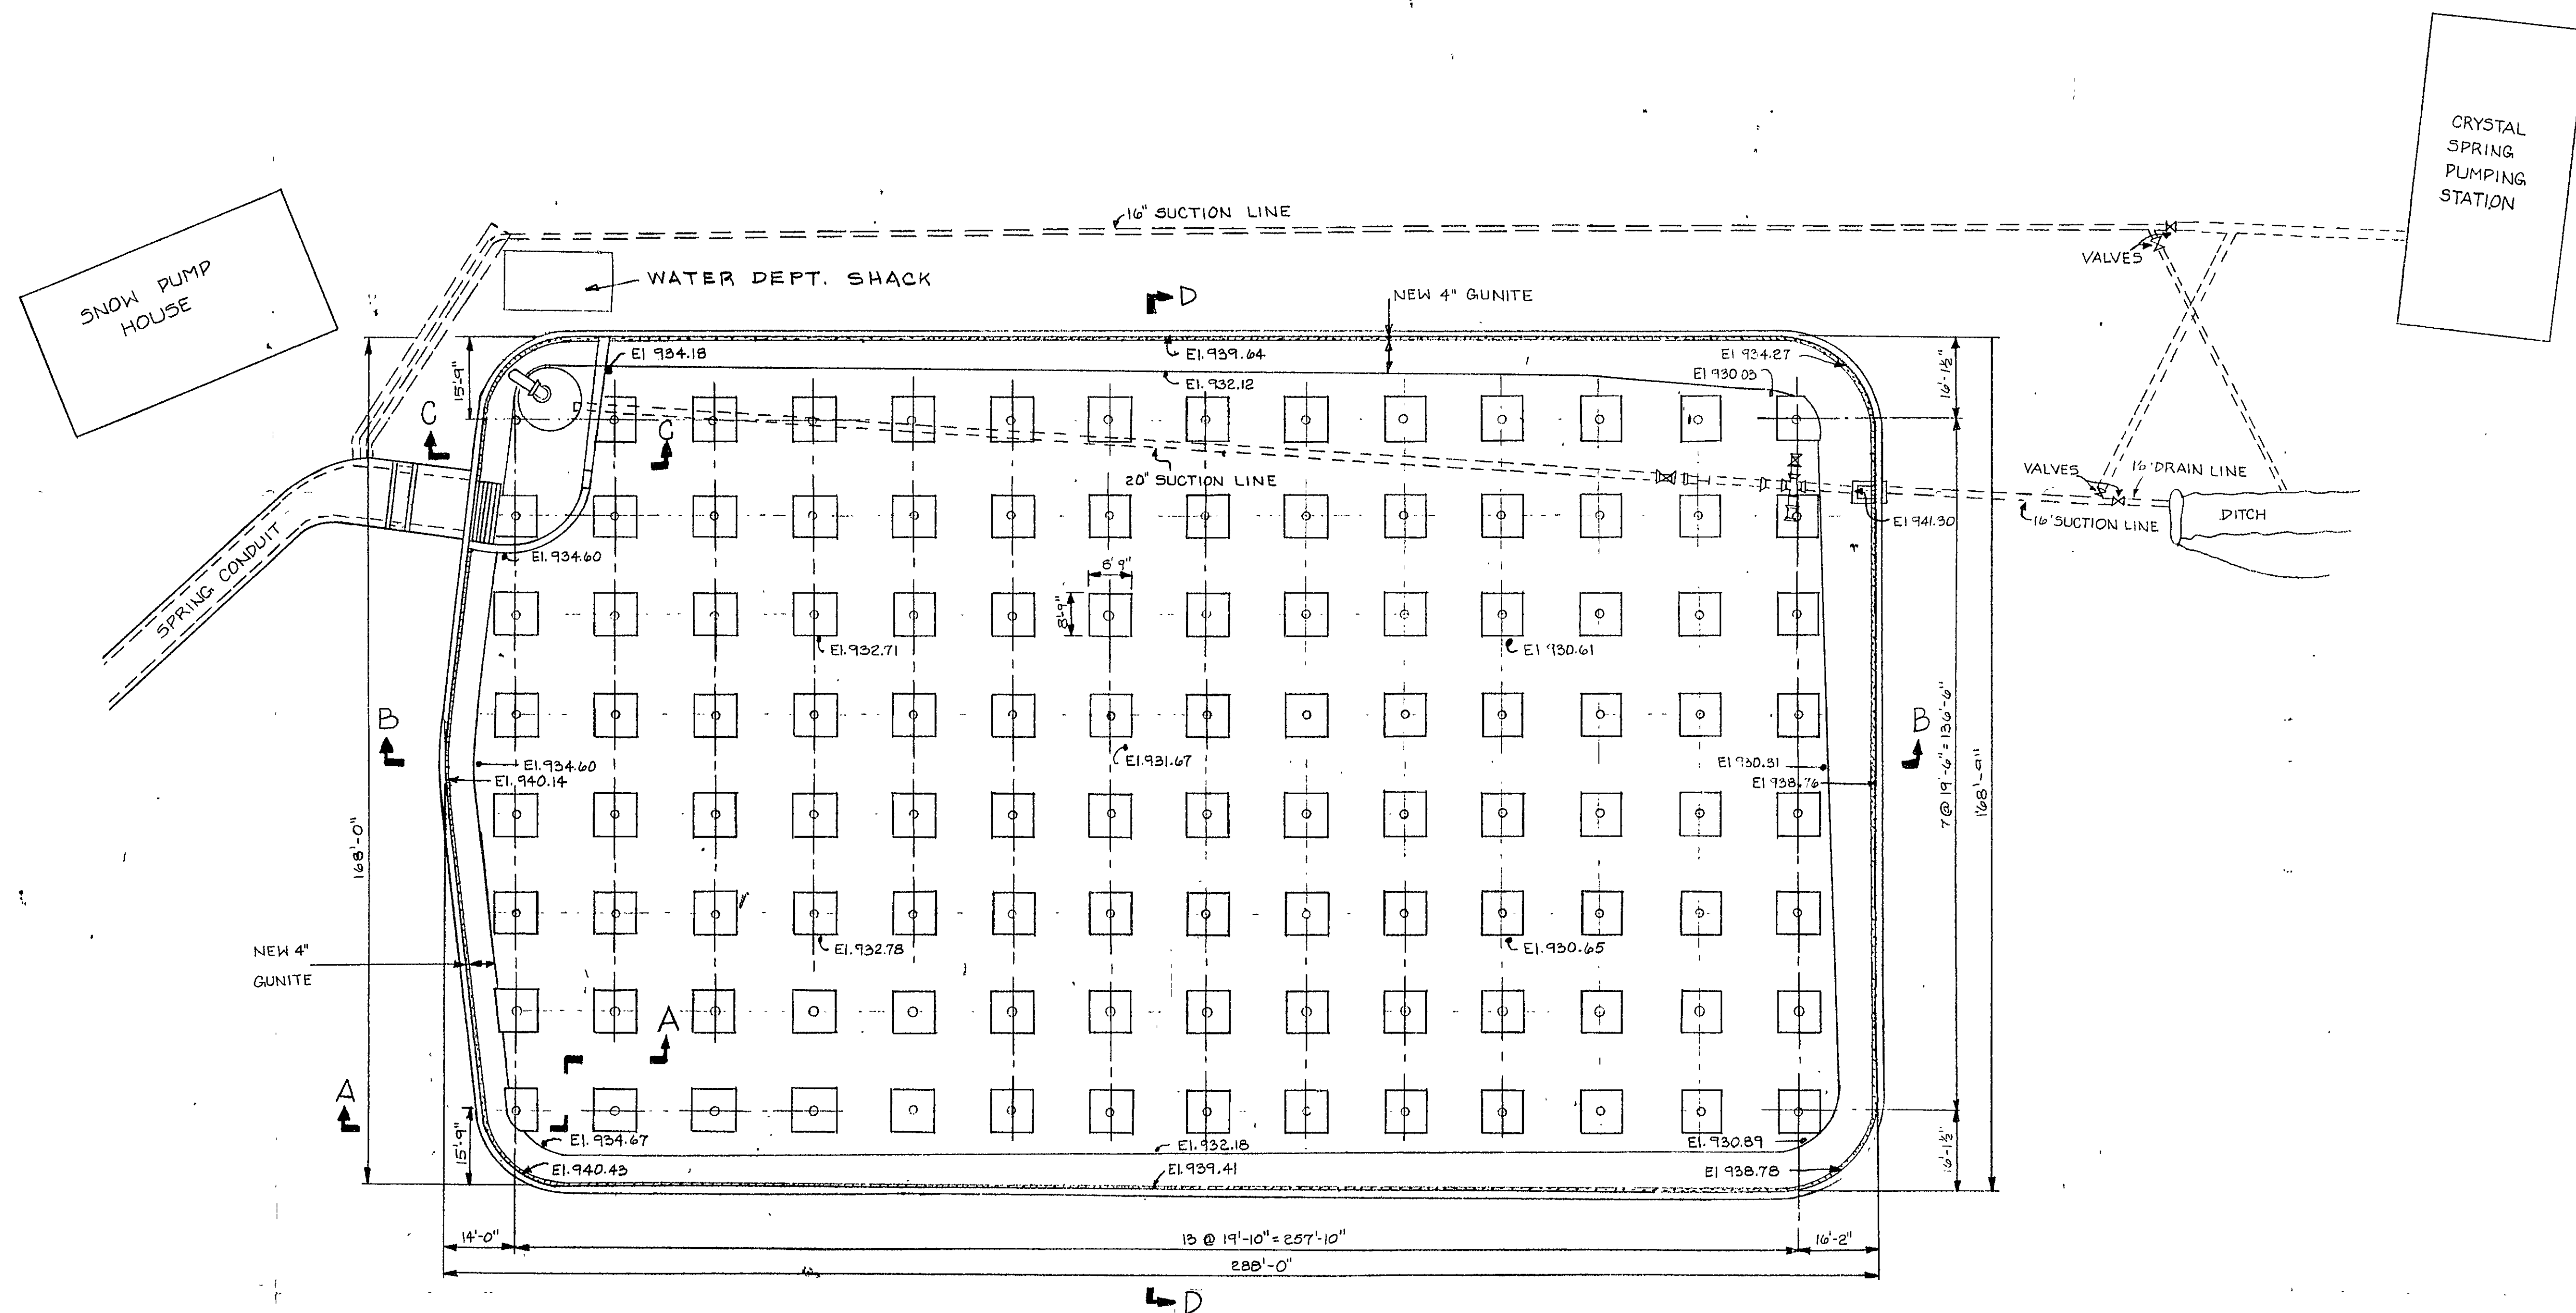


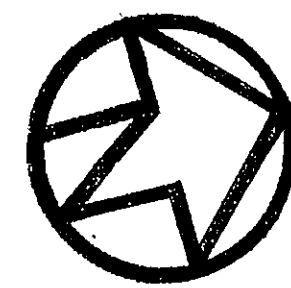

PLAN

SCALE: 1"=20'-0"

NEW 4" GUNITE ON VERTICAL
AND SLOPING WALLS.

SET NO. 15

DATE	REV	DESCRIPTION	BY
ADDITION OF 4" GUNITÉ			
CITY ENGINEER			PLANNING
GUNITÉ WALLS OF			CHECKED <u>NH</u>
CRYSTAL SPRING RESERVOIR			APPRO
LAKE RD AND JEFFERSON ST.			DATE <u>8-1-82</u>
ROANOKE, VIRGINIA			202 NO
CITY OF ROANOKE			<u>19-81A</u>
OFFICE OF CITY ENGINEER			SHEET
ROANOKE, VIRGINIA			OF 3
CONTRACTOR MUST VERIFY ALL DIMENSIONS AT PROJECT BEFORE PROCEEDING WITH WORK.			