




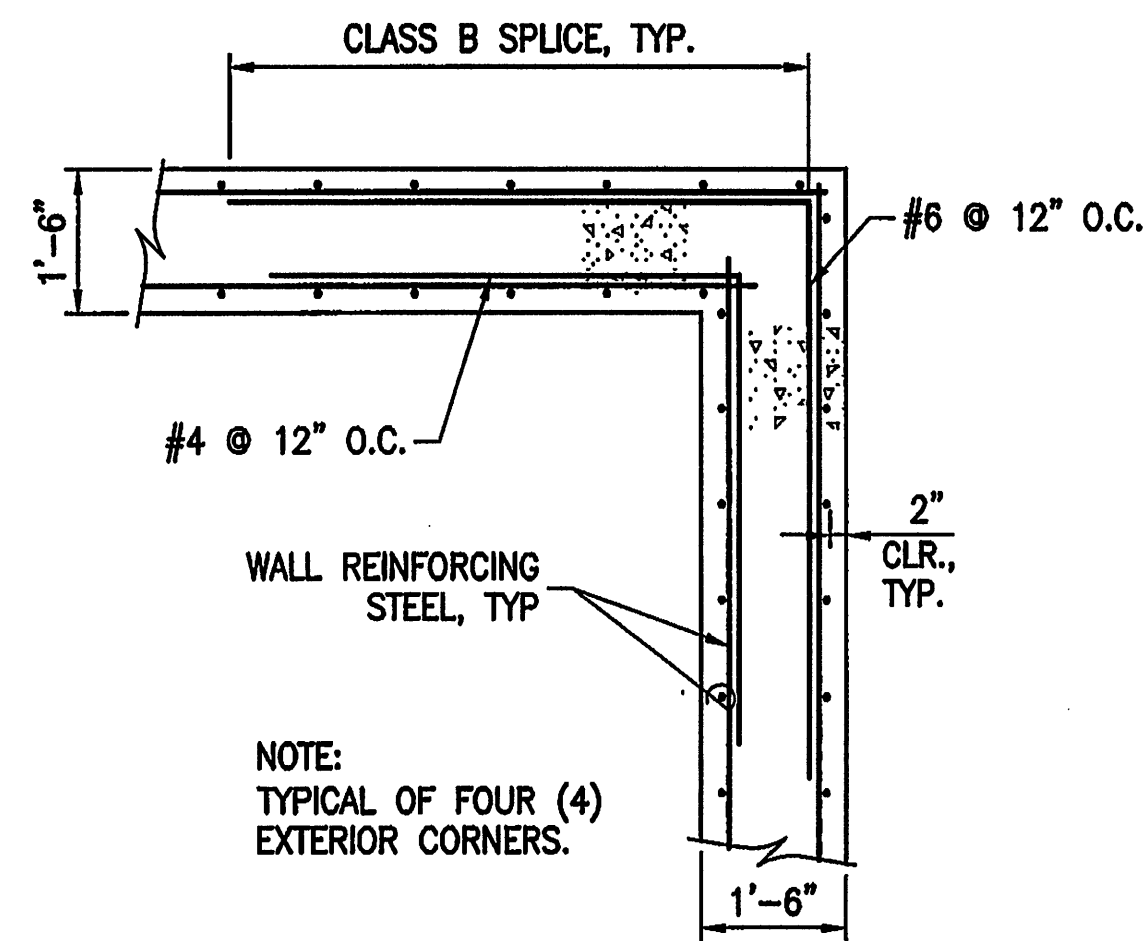


WALL CORNER DETAIL 'A'
SCALE: 1/2"=1'-0"

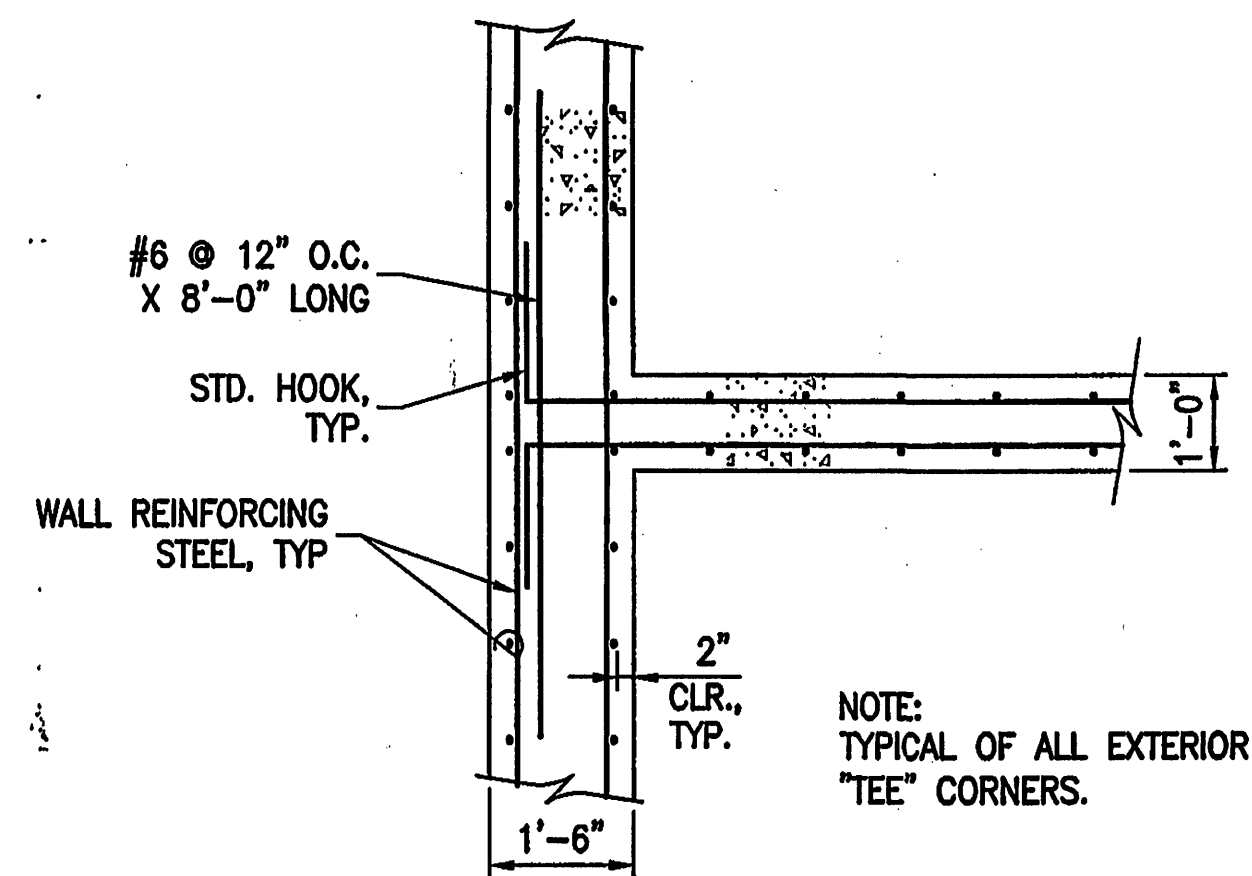


WALL CORNER DETAIL 'B'
SCALE: 1/2"=1'-0"

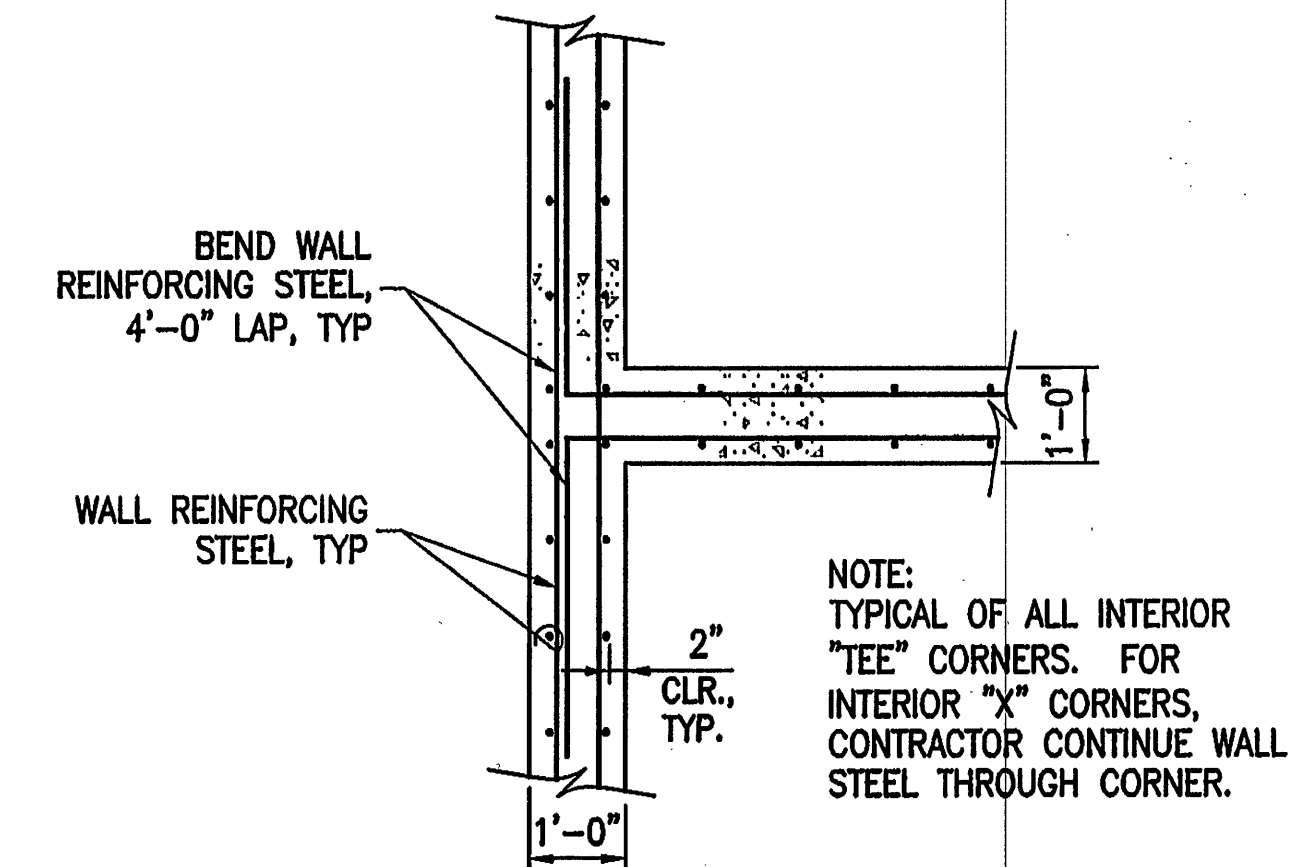


WALL CORNER DETAIL 'C'
SCALE: 1/2"=1'-0"

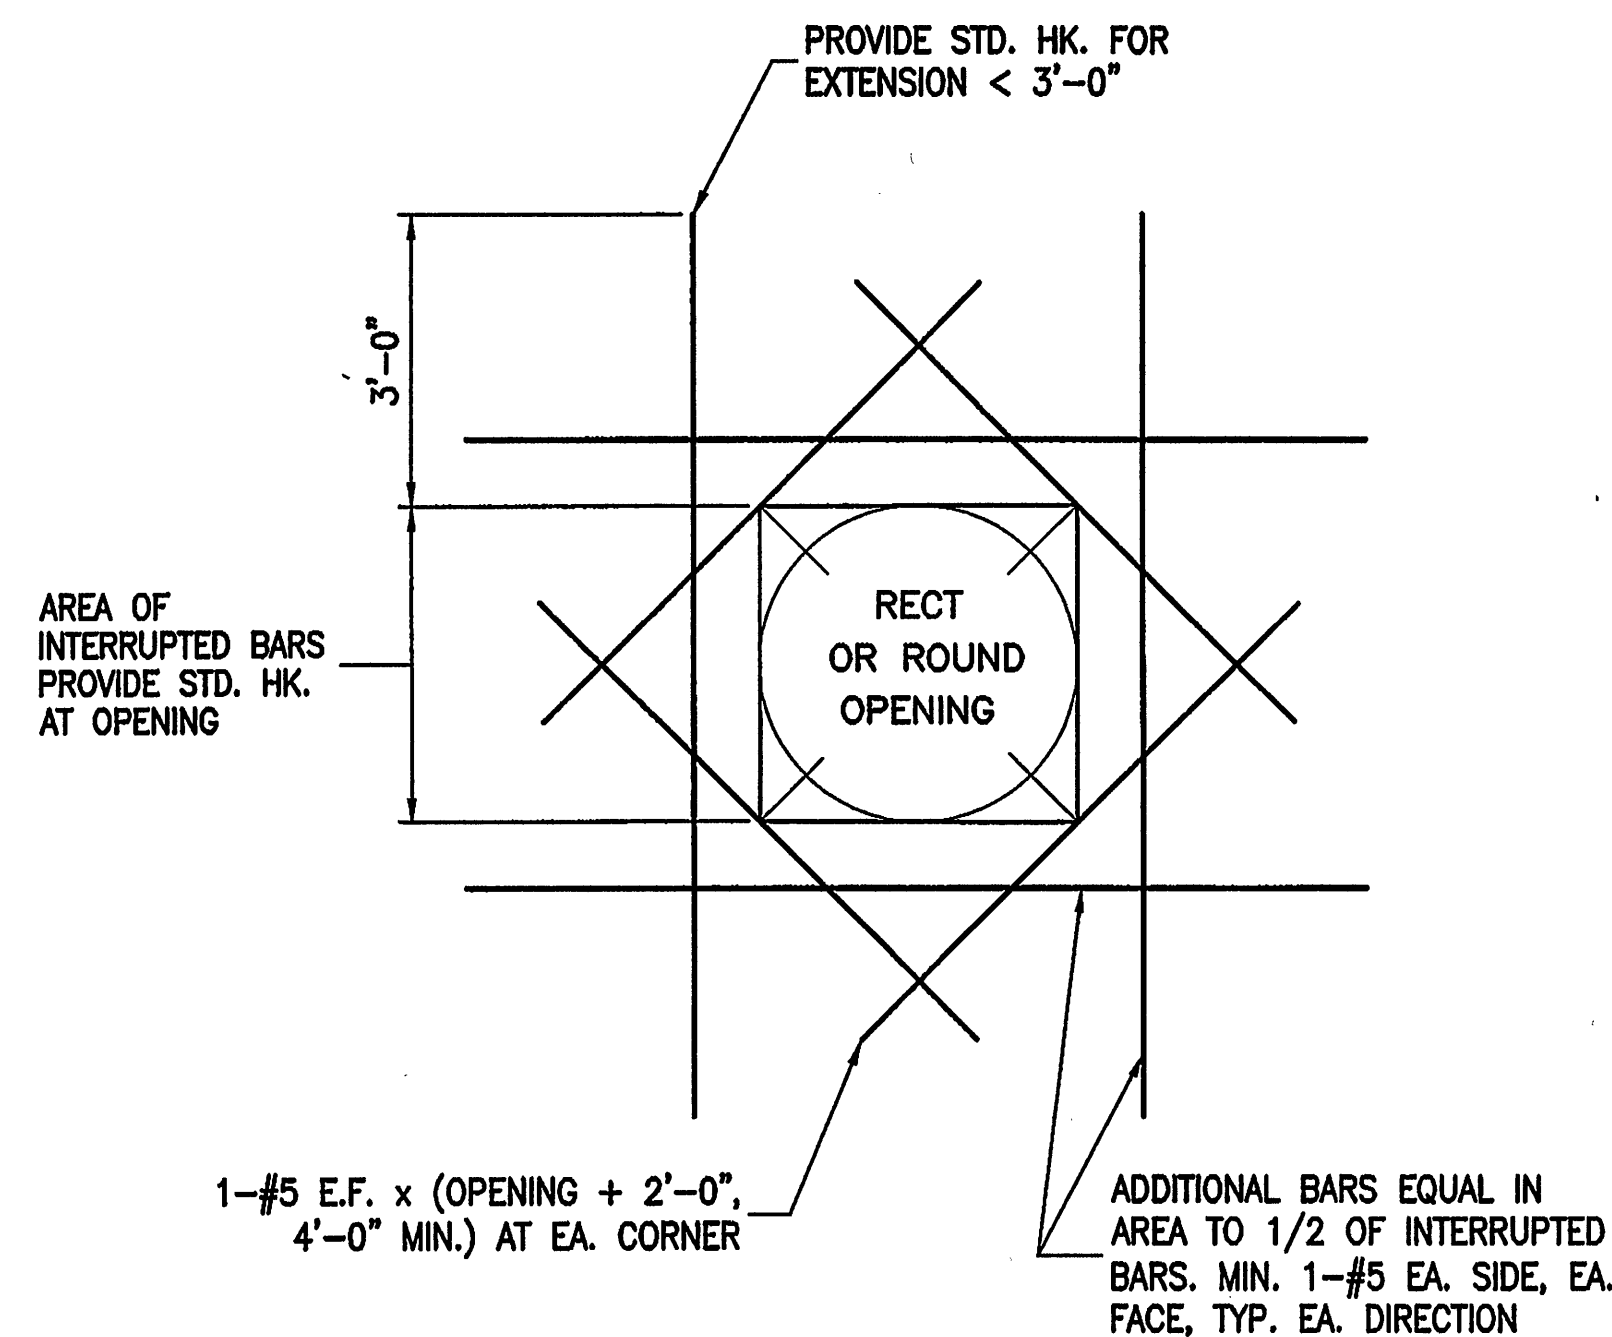


**TYPICAL WALL AND SLAB
OPENING DETAIL**
NOT TO SCALE

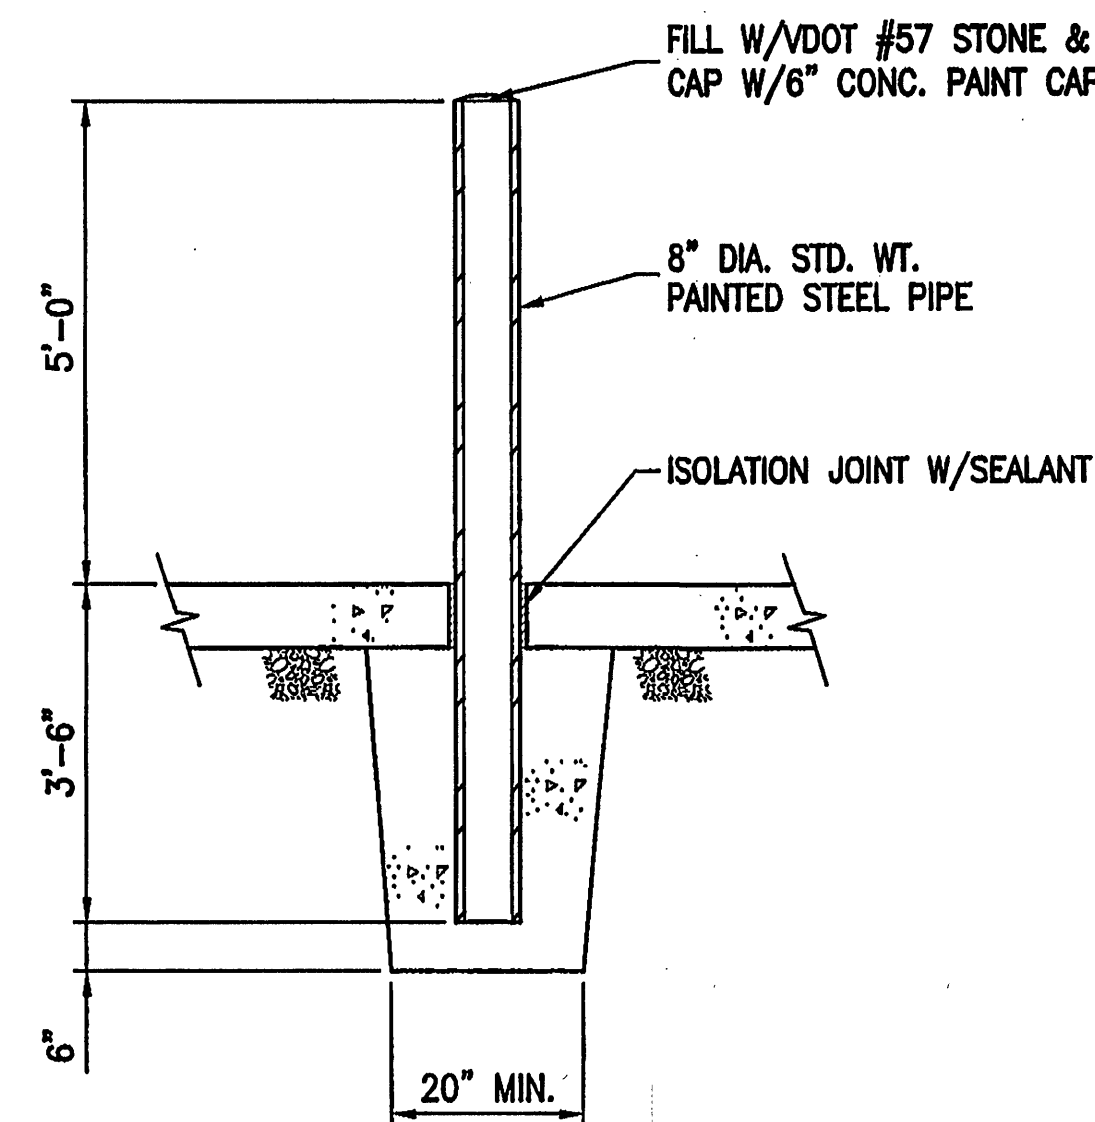

BOLLARD DETAIL
NOT TO SCALE

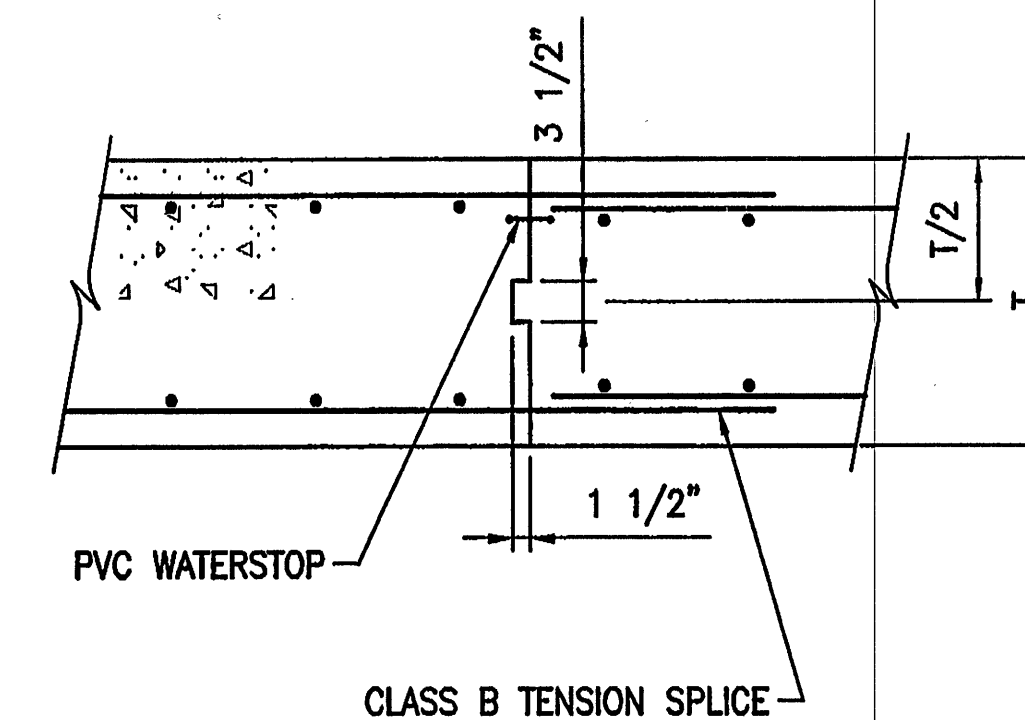

**TYP. WALL AND SLAB
CONSTRUCTION JOINT DETAIL**
NOT TO SCALE

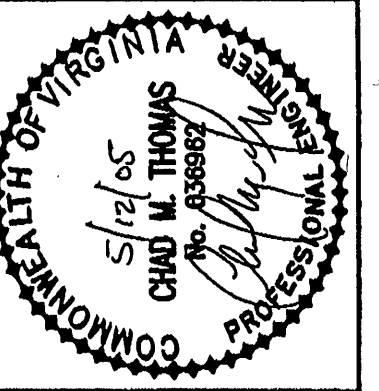

Revisions	Date

Issue Date: APRIL 2005	Drawn By: LSM	Designed By: CMT	Checked By: SAC
			Date:

Mattem & Craig
CONSULTING ENGINEERS • SURVEYORS
701 FIRST STREET, S.W.
ROANOKE, VIRGINIA 24016
(540) 345-9342
FAX (540) 345-7891

FINCASTLE WASTEWATER TREATMENT PLANT
TYPICAL DETAILS
BOTETOURT COUNTY, VIRGINIA

Vertical Scale:
N/A

Horizontal Scale:
AS SHOWN

Commission Number:
2305

Sheet No.:

S-8