




Kevin W Sheddric, PE
2016.01.11 13:17:27 -06'00'

ITEM	D/S	PART NO.	QTY	DESCRIPTION	MAT'L. GR.	EST. WT.	PAINT	CODE
1	B	LSA001	1	11.6" TOP SECTION ASSEMBLY	A36	89	Z	R
2	B	LSA006	3	58" MID SECTION ASSEMBLY	A36	91	Z	R
3	B	LSA007	3	116" MID SECTION ASSEMBLY	A36	172	Z	R
4	B	LSA010	1	UPPER & LOWER LADDER REST PLATFORM ASSY - RH	A36	275	Z	R
5	B	RHA001	1	REST PLATFORM ASSEMBLY - RH	A36	294	Z	R
6	B	RHA001SHT2	1	REST PLATFORM ASSEMBLY DETAILS-RH	-	-	-	R
7	B	LSA011	1	UPPER & LOWER LADDER REST PLATFORM ASSY - LH	A36	275	Z	R
8	B	LHA001	1	REST PLATFORM ASSEMBLY - LH	A36	294	Z	R
9	B	LHA001SHT2	1	REST PLATFORM ASSEMBLY DETAILS - LH	-	-	-	R
10	B	LSA008	1	STD RING LADDER ASSEMBLY	A36	133	Z	R
11	B	LKDRASSY	1	LADDER LOCKABLE DOOR ASSY - AL	-	-	-	R
12	-	BLTFJSC105001500	40	BOLT FN PC 1/2" X 1 1/2" JS1000	-	-	-	-
13	-	BLTFJSC105001750	24	BOLT FN PC 1/2" X 1 3/4" JS1000	-	-	-	-
14	-	5286001999	1	SAFETY CLIMB FOR 83'-9 7/16" HT TANK HDG	-	-	-	-
15	-	BLTFJSC105002000	7	BOLT FN PC 1/2" X 2" JS1000	-	-	-	-
16	-	BTNUTC5022	71	NUT COVER EXTERIOR COBALT BLUE (RAL 5022)	-	-	N	-

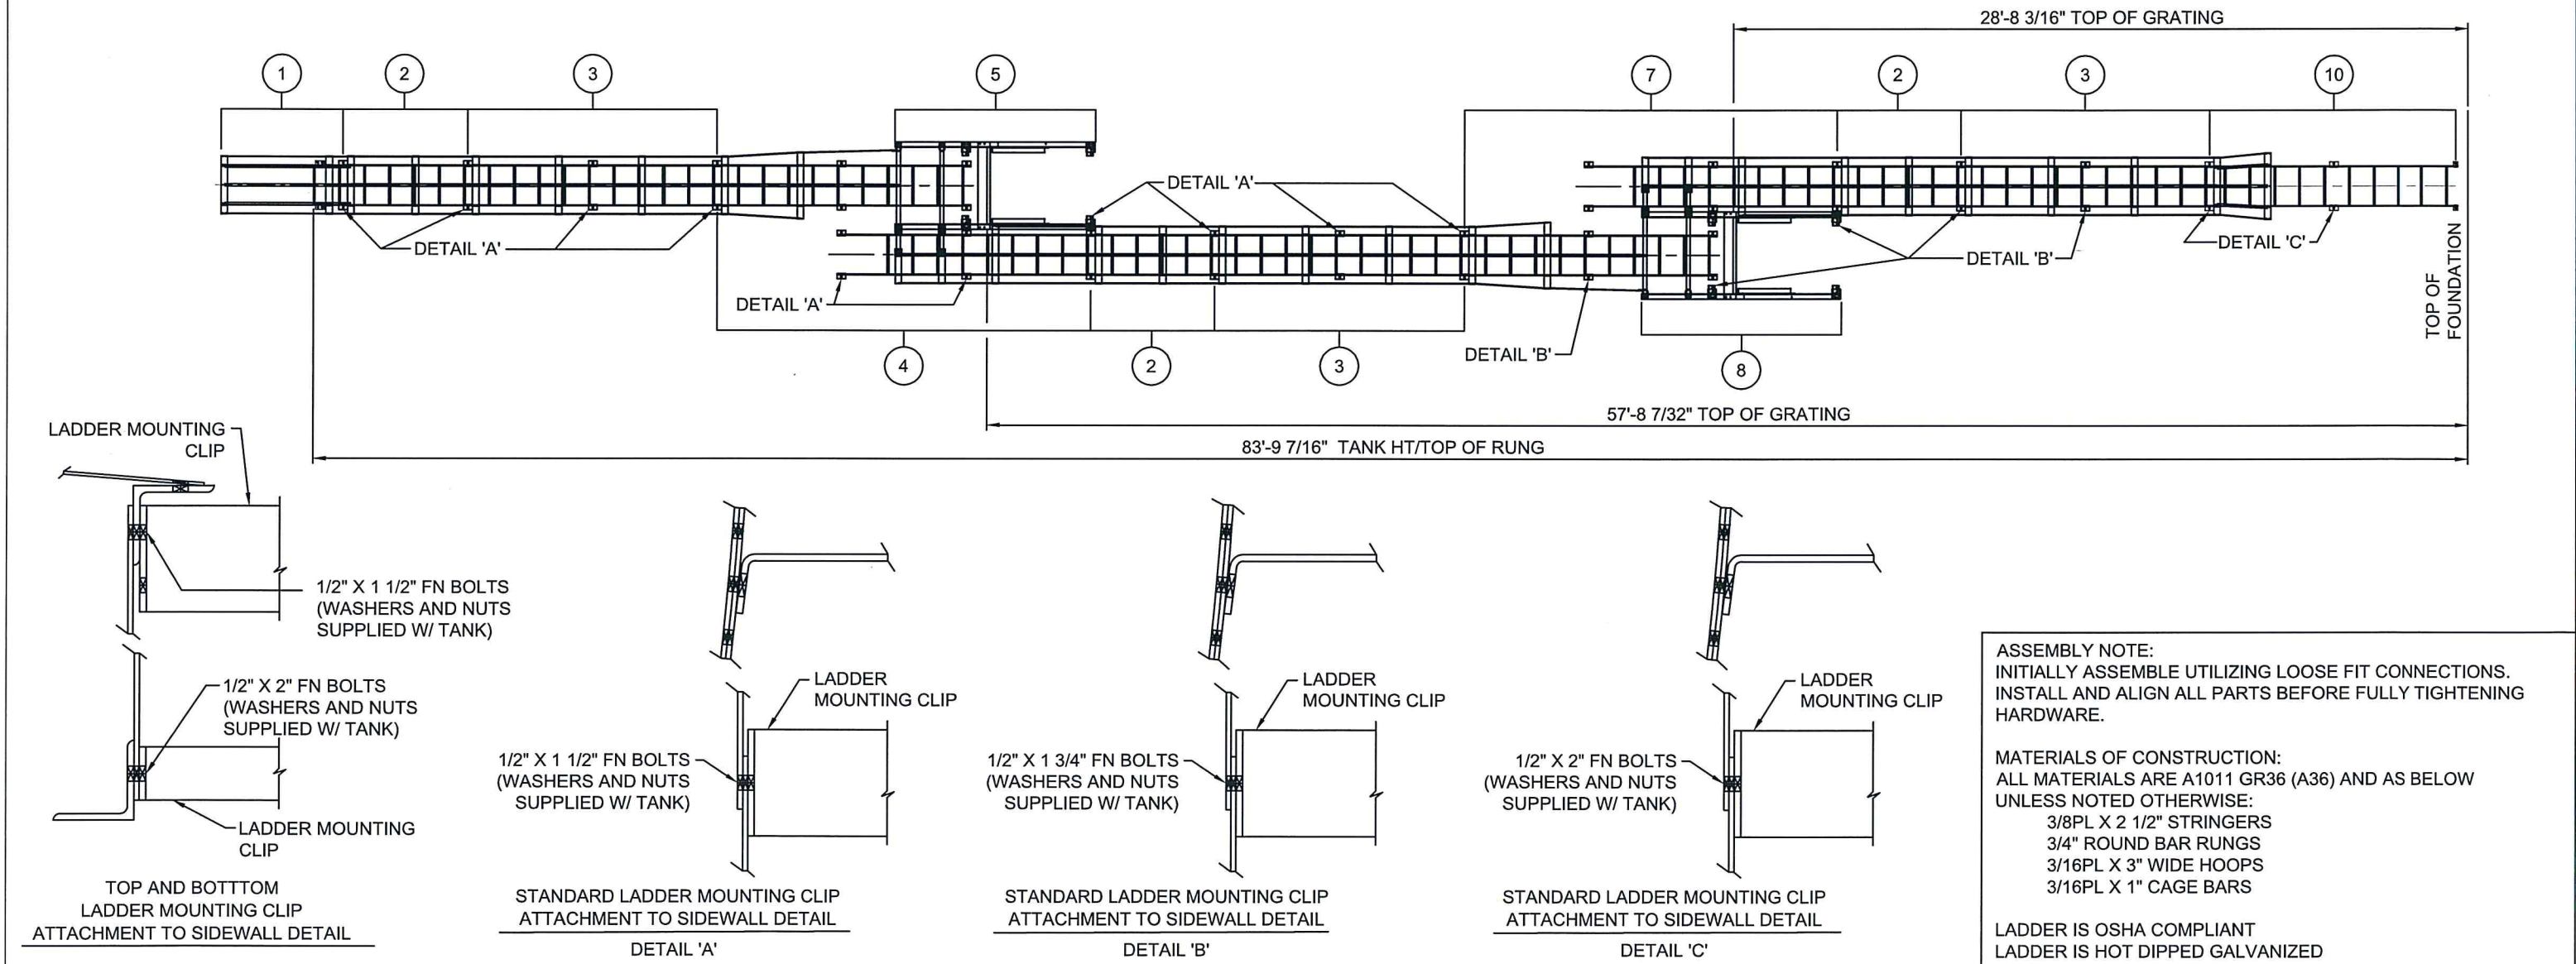

ASSEMBLY NOTE:
INITIALLY ASSEMBLE UTILIZING LOOSE FIT CONNECTIONS.
INSTALL AND ALIGN ALL PARTS BEFORE FULLY TIGHTENING
HARDWARE.

MATERIALS OF CONSTRUCTION:
ALL MATERIALS ARE A1011 GR36 (A36) AND AS BELOW
UNLESS NOTED OTHERWISE:
3/8PL X 2 1/2" STRINGERS
3/4" ROUND BAR RUNGS
3/16PL X 3" WIDE HOOPS
3/16PL X 1" CAGE BARS

LADDER IS OSHA COMPLIANT
LADDER IS HOT DIPPED GALVANIZED

TOTAL WT: 2,149		PARENT: ---						THE INFORMATION ON THIS DOCUMENT IS CONFIDENTIAL PROPERTY OF TANK MANUFACTURER AND/OR ITS AFFILIATES. ANY OTHER USE, RETENTION, DISSEMINATION, FORWARDING, PRINTING OR COPYING OF THIS DOCUMENT TO UNAUTHORIZED PARTIES IS STRICTLY PROHIBITED, WITHOUT THE EXPRESSED WRITTEN CONSENT OF TANK MANUFACTURER.	TANK CONNECTION AFFILIATE GROUP 3609 NORTH 16TH ST. • PARSONS, KANSAS 67357 620.423.3010 • FAX: 620.423.3999	
-----------------	--	-------------	--	--	--	--	--	---	---	--	--	