



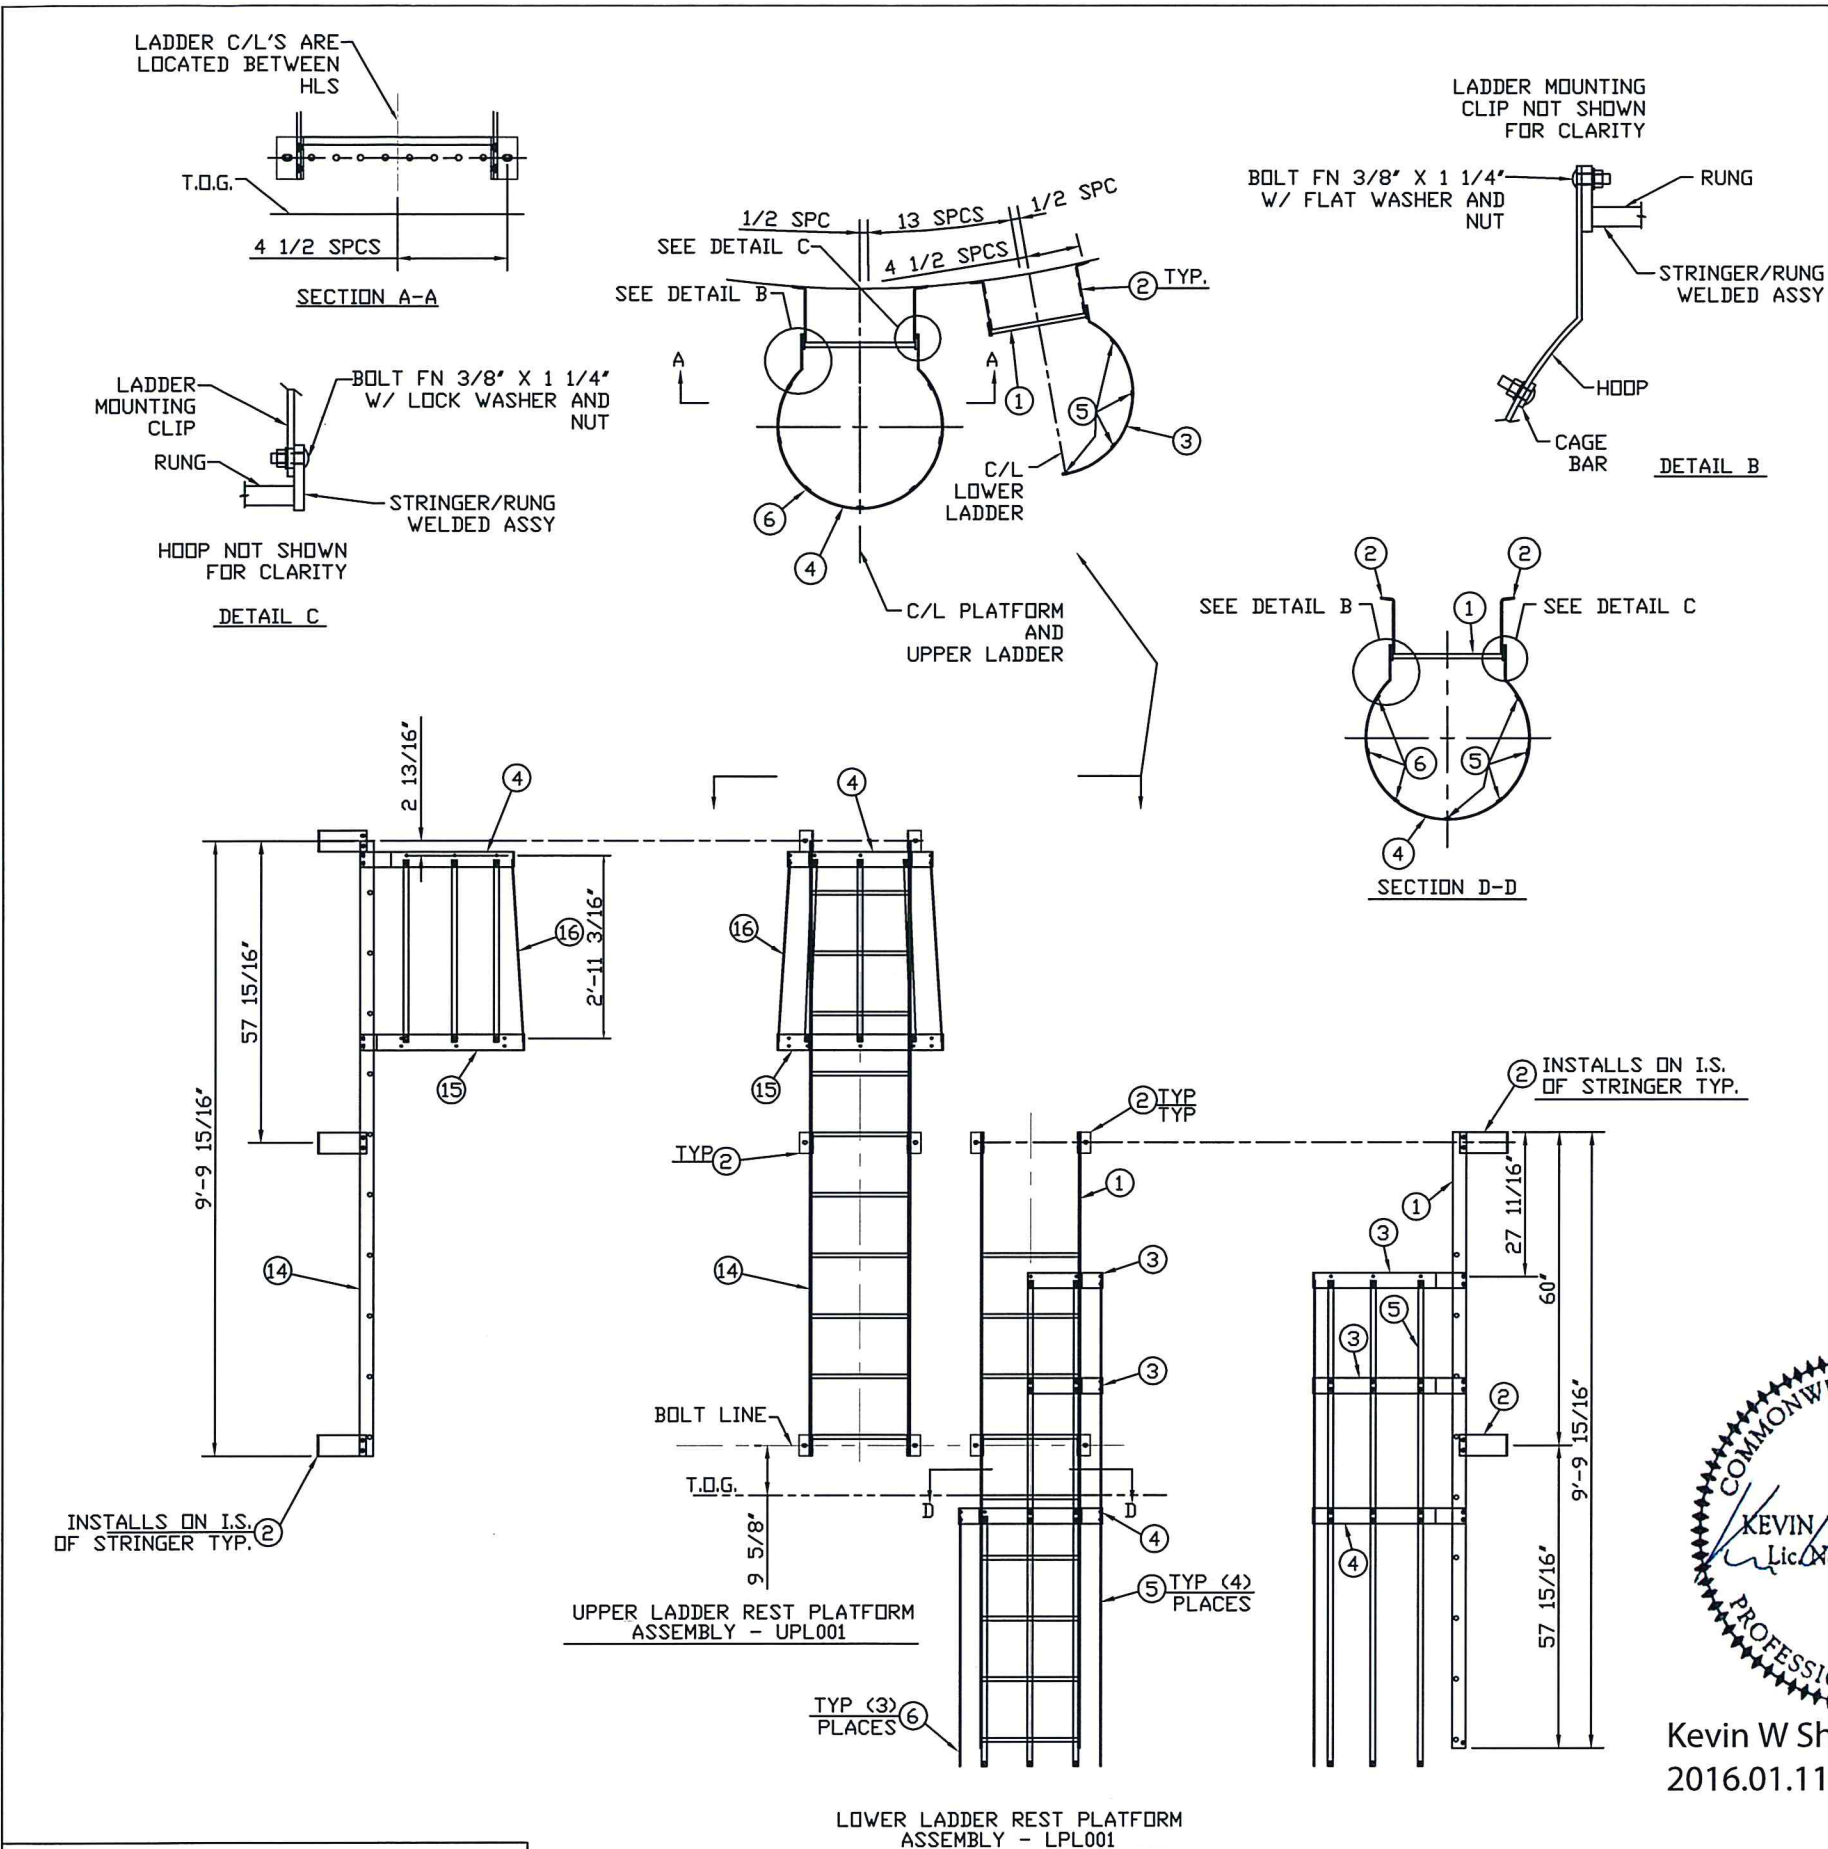

LOWER LADDER REST PLATFORM ASSEMBLY - LPL001					
ITEM	D/S	PART NO.	QTY	DESCRIPTION	EST. WT.
1	B	LSL001	1	STRINGER/RUNG ASSEMBLY 9'-9 15/16" O.A.L.	80
2	B	LCP4	4	LADDER MOUNTING CLIP	3
3	B	H00P3	2	H00P - REST PLATFORM	6
4	B	H00P2	1	H00P - MID	12
5	B	CB006	4	CAGE BAR X 92 15/16" DAL	5
6	B	CB007	3	CAGE BAR X 47 7/8" DAL	2
7	-	BLTFG03751250	68	3/8" x 1 1/4" FN BOLT HDG	
8	-	NUTHG0375	68	3/8" NUT HEX	
9	-	WSHFG0375	57	3/8" FLAT WASHER HDG	
10	-	WSHLG0375	11	3/8" LOCK WASHER HDG	

UPPER LADDER REST PLATFORM ASSEMBLY - UPL001					
ITEM	D/S	PART NO.	QTY	DESCRIPTION	EST. WT.
2	B	LCP4	6	LADDER MOUNTING CLIP	3
4	B	H00P2	1	H00P - MID	12
7	-	BLTFG03751250	34	3/8" x 1 1/4" FN BOLT HDG	
8	-	NUTHG0375	34	3/8" NUT HEX	
9	-	WSHFG0375	23	3/8" FLAT WASHER HDG	
10	-	WSHLG0375	11	3/8" LOCK WASHER HDG	
14	B	LSU001	1	STRINGER/RUNG ASSEMBLY 9'-9 15/16" O.A.L.	82
15	B	H00P1	1	H00P - FLARED	14
16	B	CB004	7	CAGE BAR X 35" DAL	1

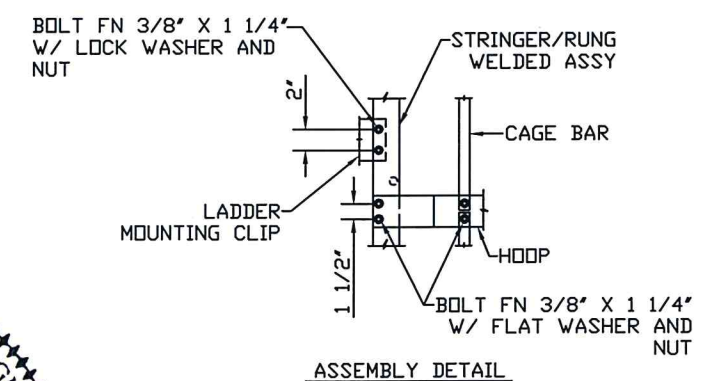

Kevin W Sheddric, PE
2016.01.11 13:22:02 -06'00'

ASSEMBLY NOTE:
INITIALLY ASSEMBLE UTILIZING LOOSE FIT CONNECTIONS. INSTALL AND ALIGN ALL PARTS BEFORE FULLY TIGHTENING HARDWARE.

ALL CONNECTIONS - USE 3/8" X 1 1/4" FN BOLT W/ LOCK WASHER AND NUT (UNLESS NOTED)

THE INFORMATION ON THIS DOCUMENT IS CONFIDENTIAL PROPERTY OF TANK MANUFACTURER AND/OR ITS AFFILIATES. ANY OTHER USE, RETENTION, DISSEMINATION, FORWARDING, PRINTING OR COPYING OF THIS DOCUMENT TO UNAUTHORIZED PARTIES IS STRICTLY PROHIBITED, WITHOUT THE EXPRESSED WRITTEN CONSENT OF TANK MANUFACTURER.



E					DRAWN BY:	JT	UPPER & LOWER LADDER REST PLATFORM ASS'Y LH		
D					DATE:	11/06/07			
C					REVIEWED BY:	BCR			
B									
A	REVISED BORDER	7/09/10	DJC		DATE:	11/06/07	SCALE: NTS	DRAWING NO.	LSA011
REV	REVISION	DATE	BY	APP					

ASSEMBLY WEIGHT: 275#