

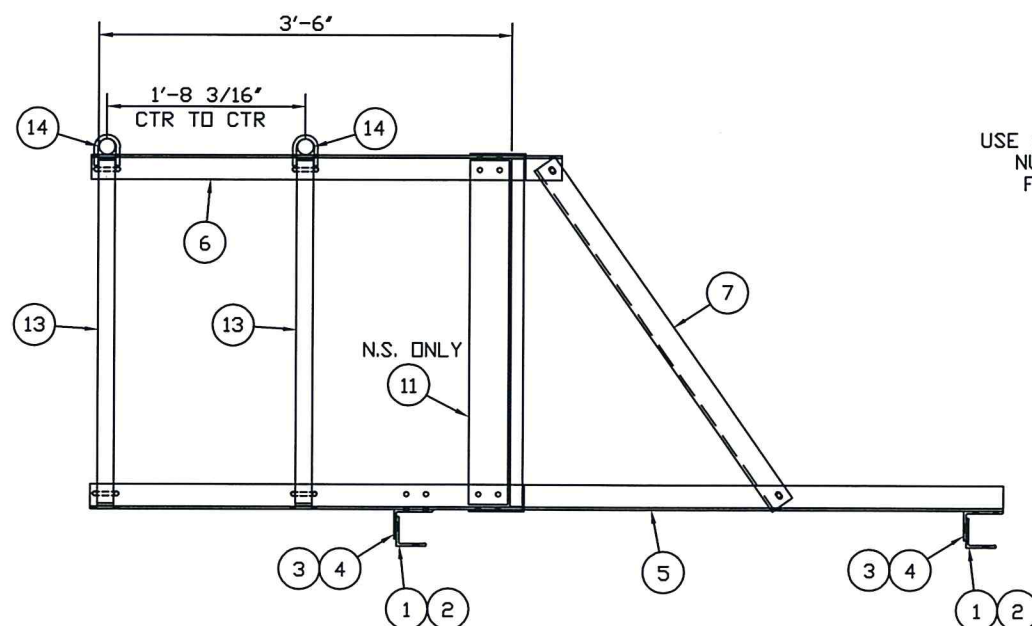
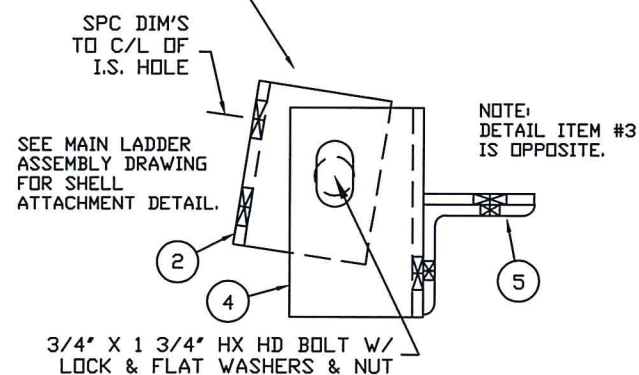


ALL CONNECTIONS - USE 3/8" X 1 1/4" FN BOLT W/ LOCK WASHER AND NUT (UNLESS NOTED)

ASSEMBLY NOTE:
INITIALLY ASSEMBLE UTILIZING LOOSE FIT CONNECTIONS. INSTALL AND ALIGN ALL PARTS BEFORE FULLY TIGHTENING HARDWARE.

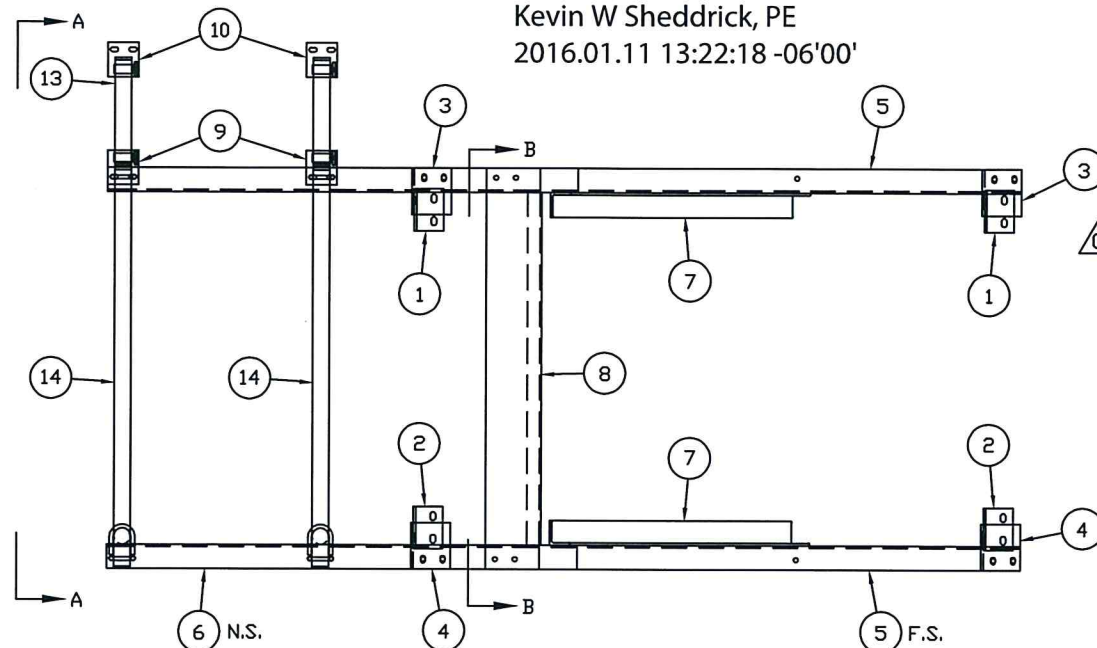


Kevin W Sheddric, PE
2016.01.11 13:22:18 -06'00'

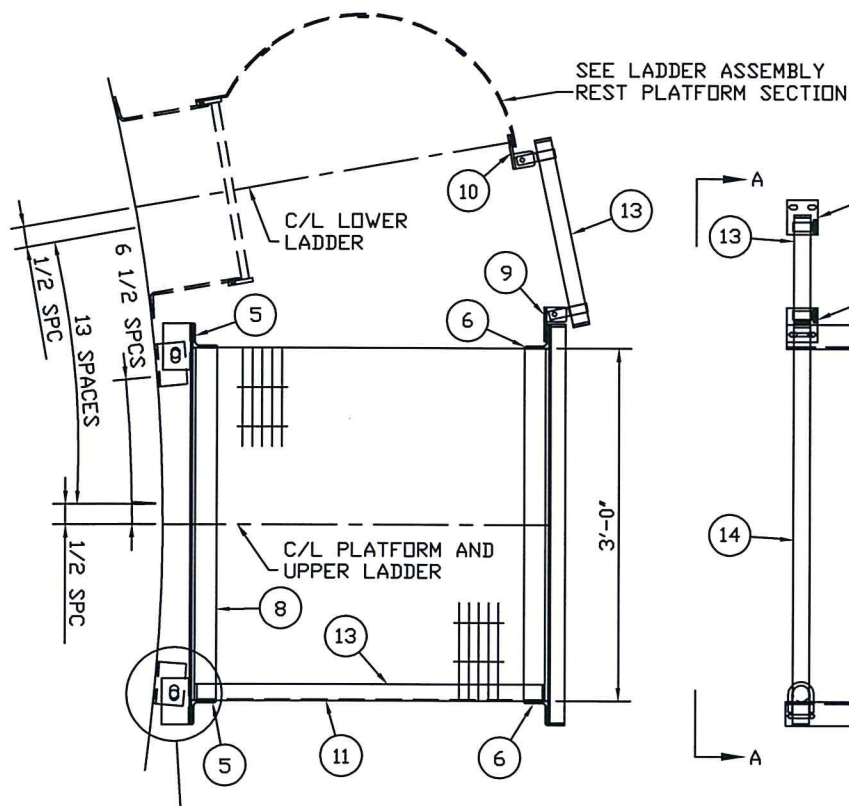

C
C

ITEM	D/S	PART NO.	QTY	DESCRIPTION	EST. WT.	PAINT
1	B	PC001	2	MOUNTING ANGLE - SHELL	2	
2	B	PC002	2	MOUNTING ANGLE - SHELL	2	
3	B	LRR12	2	MOUNTING ANGLE RH - PLATFORM	3	
4	B	LRR13	2	MOUNTING ANGLE LH - PLATFORM	3	
5	B	PP001	2	PLATFORM POST - L2 1/2 X 2 1/2 X 1/4	28	
6	B	PP002	2	GUARDRAIL POST - L2 1/2 X 2 1/2 X 1/4	16	
7	B	LRR16	2	KNEE BRACE - L2 1/2 X 2 1/2 X 1/4	15	
8	B	LRR17	1	PLATFORM FRAME	116	
9	B	LRR18	2	GUARDRAIL CLIP - A	1	
10	B	LRR19	2	GUARDRAIL CLIP - B	1	
11	B	TB1331	1	TOE BOARD 1/8" PL X 4' X 34 5/8" OAL	5	
12	B	CB005	5	CAGE BAR X 43 15/16"	3	
13	-	GP001	4	PIPE 1.66" O.D. X 0.072" WALL X 35' GALV	1	
14	-	GP002	2	PIPE 1.66" O.D. X 0.072" WALL X 40 1/2" GALV	1	
15	-	CCF158	12	PIPE CAP, BLACK PLASTIC 1 5/8" O.D.		
16	-	BLTFG03751250	51	3/8" X 1 1/4" FN BOLT HDG		
17	-	NUTHG0375	73	3/8" NUT HEX		
18	-	WSHFG0375	39	3/8" FLAT WASHER HDG		
19	-	WSHLG0375	45	3/8" LOCK WASHER HDG		
20	-	BLTHG0750175	4	3/4" X 1 3/4" HX HD BOLT HDG A325		
21	-	NUTHG0750	4	3/4" NUT HEX		
22	-	WSHFG0750	4	3/4" FLAT WASHER HDG		
23	-	WSHLG0750	4	3/4" LOCK WASHER HDG		
24	-	CP050082141	9	HANDRAIL CLAMP MODEL CL-TBB-15		
25	-	BLTCG031251250	11	5/16" X 1 1/4" CARRIAGE BOLT GALV		
26	-	WSHFG03125	11	5/16" WASHER FLAT GALV		
27	-	WSHLG03125	11	5/16" WASHER LOCK GALV		
28	-	NUTHG03125	11	5/16" HEX NUT HDG		
29	-	UBPG1250	11	U-BOLT 1 1/4" HDG		
30	-	CHNZ0312530	2	CHAIN SAFETY 5/16" X 30' LG ZINC PLTD	5	N
31	-	MC3016T33	4	EYE BOLT 3/8"x3" LGx3/4" DIA EYE w/DBL NUTS		N
32	-	CHREPLNKZ031251500	2	CHAIN REPAIR LINK 1 1/2" ZINC PLTD		N
33	-	MC3933T18	2	SPRING SNAP 5/8" OPENING 7/16" DIA.		N

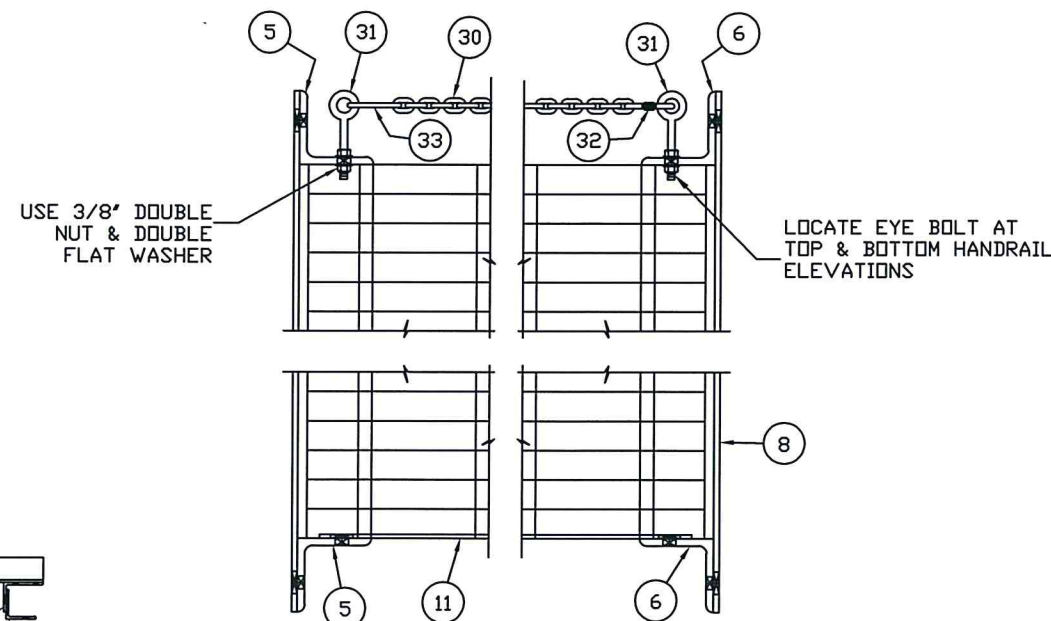

SECTION B-B

ASSY. WEIGHT= 294#

SHEET 1 OF 2
SEE SHEET 2 FOR ASSEMBLY DETAILS

THE INFORMATION ON THIS DOCUMENT IS CONFIDENTIAL PROPERTY OF TANK MANUFACTURER AND/OR ITS AFFILIATES. ANY OTHER USE, RETENTION, DISSEMINATION, FORWARDING, PRINTING OR COPYING OF THIS DOCUMENT TO UNAUTHORIZED PARTIES IS STRICTLY PROHIBITED, WITHOUT THE EXPRESSED WRITTEN CONSENT OF TANK MANUFACTURER.

TANK CONNECTION
AFFILIATE GROUP
3609 NORTH 15TH ST. - PARSONS, KANSAS 67357
620.423.3010 - FAX: 620.423.3999

E	ADDED CAGE BAR	9/7/12	SAT		DRAWN BY:	JT
D	ADDED SECT.A-A / MOVED SECT.B-B	9/19/11	SGM	MP	DATE:	11/16/07
C	REVISED PART NUMBERS	10/21/10	TM	SH	REVIEWED BY:	DJC
B	ADDED SAFETY CHAIN TO PLATFORM	12/04/09	JK	SH	DATE:	11/1/07
A	REVISED BORDER	11/23/09	JA	DJC	SCALE: NTS	DRAWING NO.
REV	REVISION	DATE	BY	APP	LHA001	