

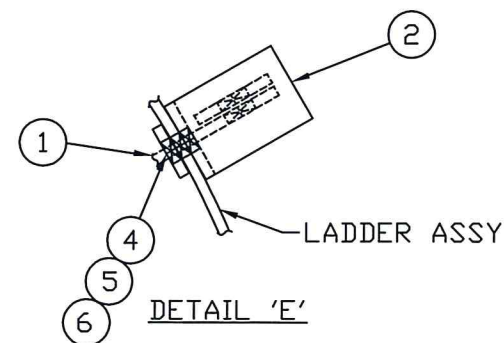
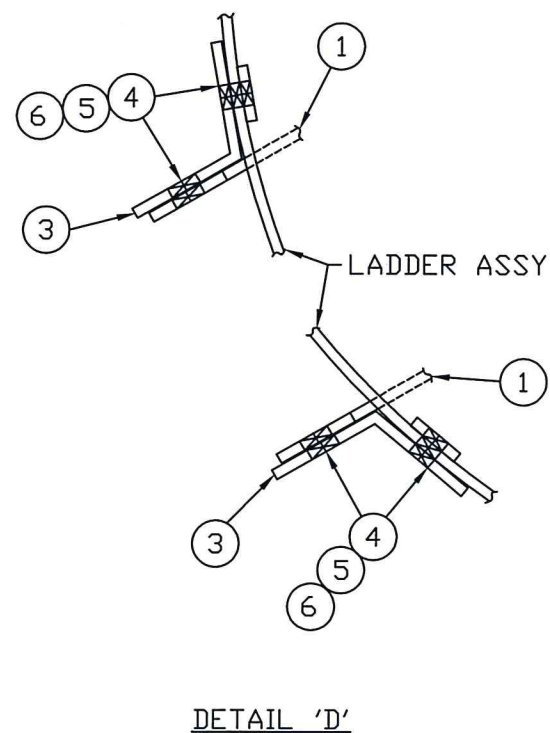
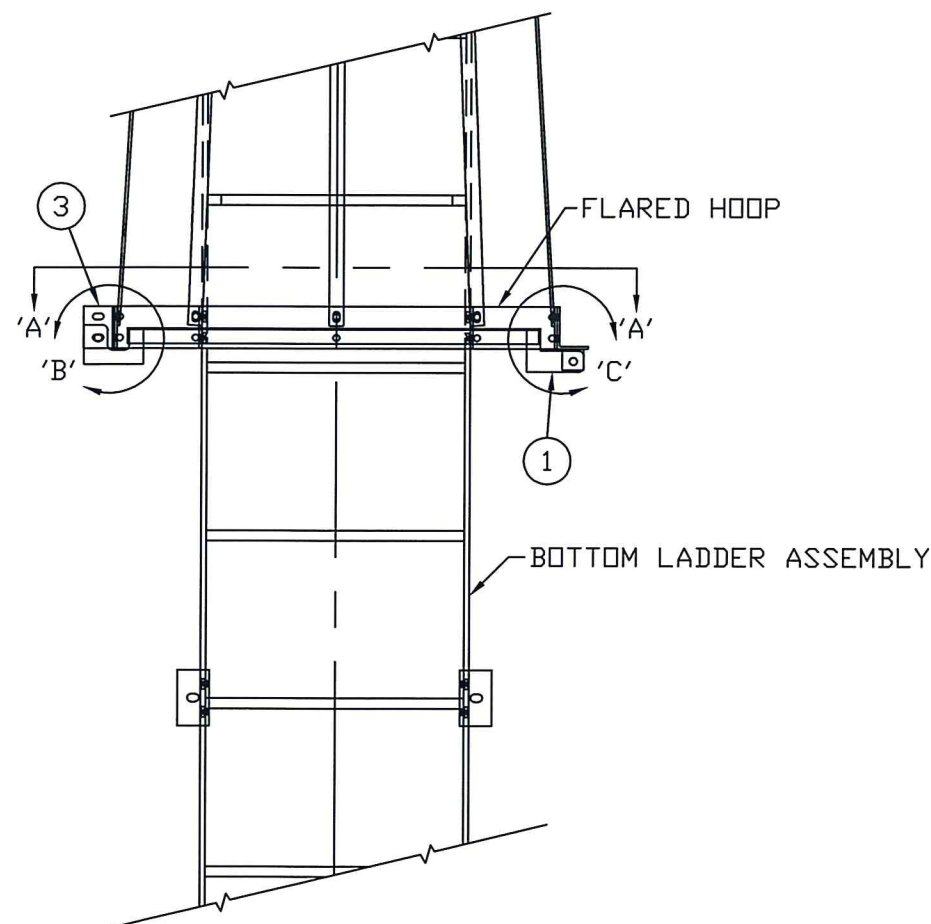
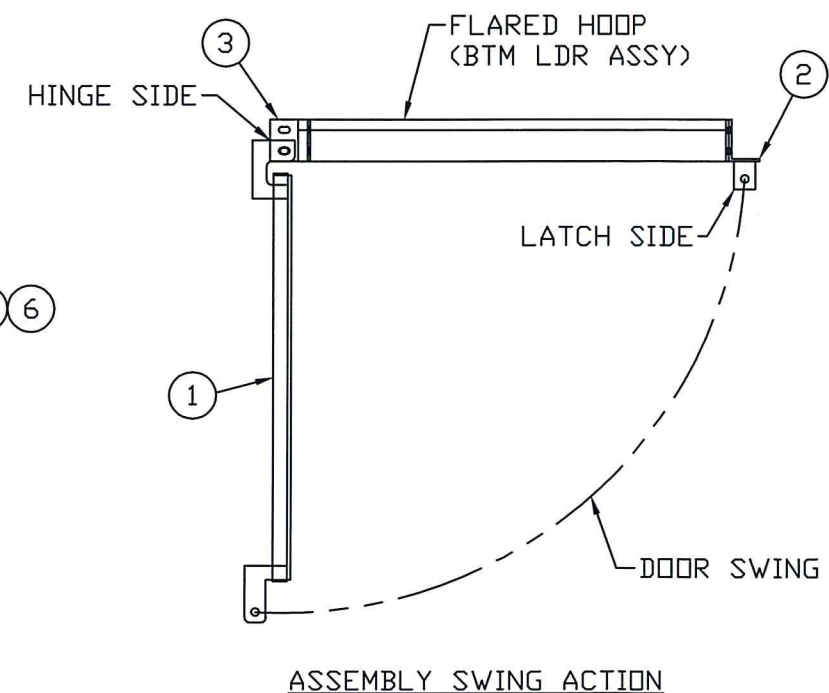
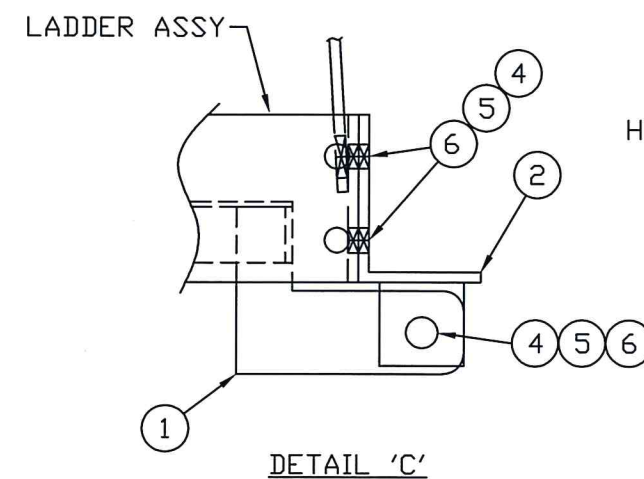


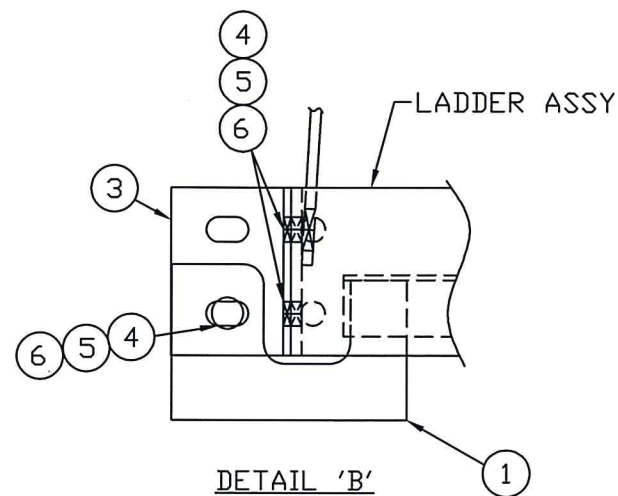

ITEM	D/S	PART NO.	QTY	DESCRIPTION	EST. WT.	PAINT
1	B	DOOR1	1	DOOR LADDER ASSEMBLY ALUM.	6	
2	B	DOOR LK 7	1	CLIP, LOCKING DOOR HASP ALUM.	1	
3	B	DOOR LK 6	2	CLIP, LOCKING HOOP HINGE ALUM.	1	
4	-	BLTHG03751250	10	3/8" X 1 1/4" LG HEX HD BOLT		HDG
5	-	WSHFG0375	10	3/8" FLAT WASHER		HDG
6	-	NUTHG0375	10	3/8" HEX NUT		HDG

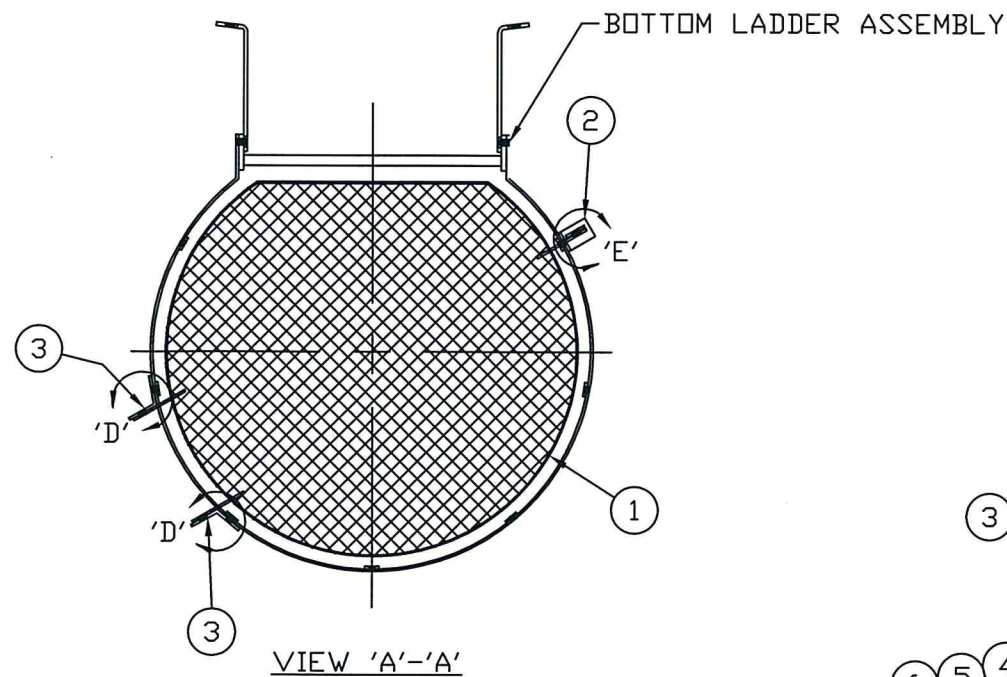

Kevin W Sheddric, PE
2016.01.11 13:23:13 -06'00'

ASSY WT: 9#

THE INFORMATION ON THIS DOCUMENT IS CONFIDENTIAL PROPERTY OF TANK MANUFACTURER AND/OR ITS AFFILIATES. ANY OTHER USE, RETENTION, DISSEMINATION, FORWARDING, PRINTING OR COPYING OF THIS DOCUMENT TO UNAUTHORIZED PARTIES IS STRICTLY PROHIBITED, WITHOUT THE EXPRESSED WRITTEN CONSENT OF TANK MANUFACTURER.

TANK CONNECTION
AFFILIATE GROUP
3609 NORTH 16TH ST. • PARSONS, KANSAS 67357
620.423.3010 • FAX: 620.423.3999

E					DRAWN BY:	AM			
D					DATE:	9/07/06			
C					REVIEWED BY:	SHEDD			
B					DATE:	9/07/06			
A	REVISED BORDER	7/06/11	DJC	JM					
REV	REVISION	DATE	BY	APP					

LADDER LOCKABLE DOOR
ASSEMBLY FOR BTM SECTION

SCALE: NTS DRAWING NO. LKDRASSY