


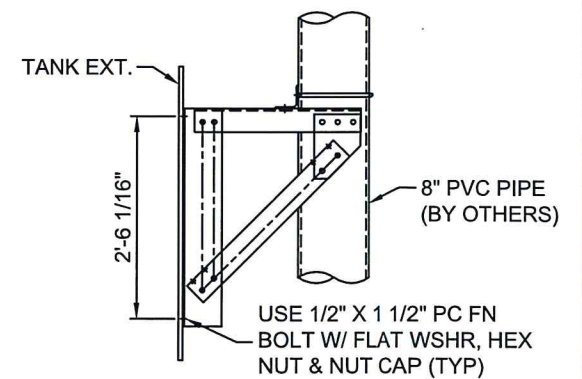
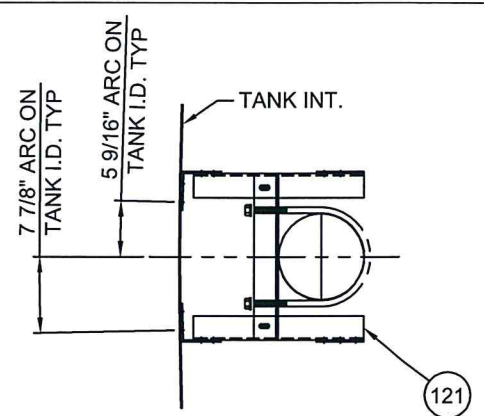
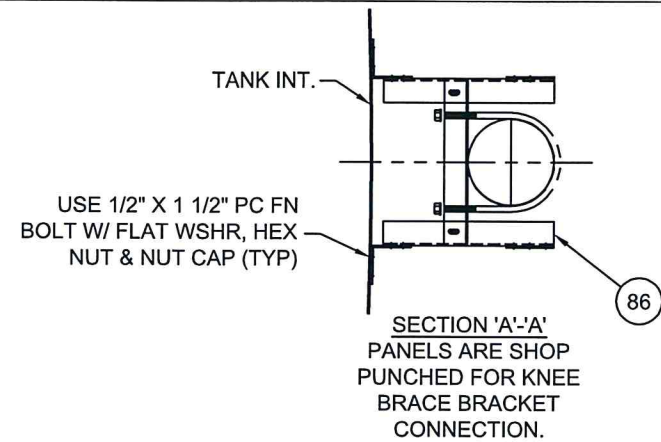
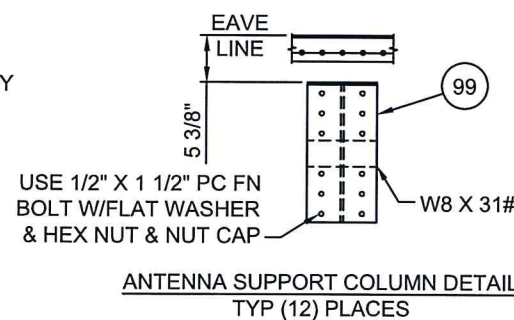
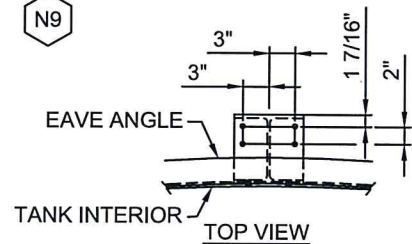
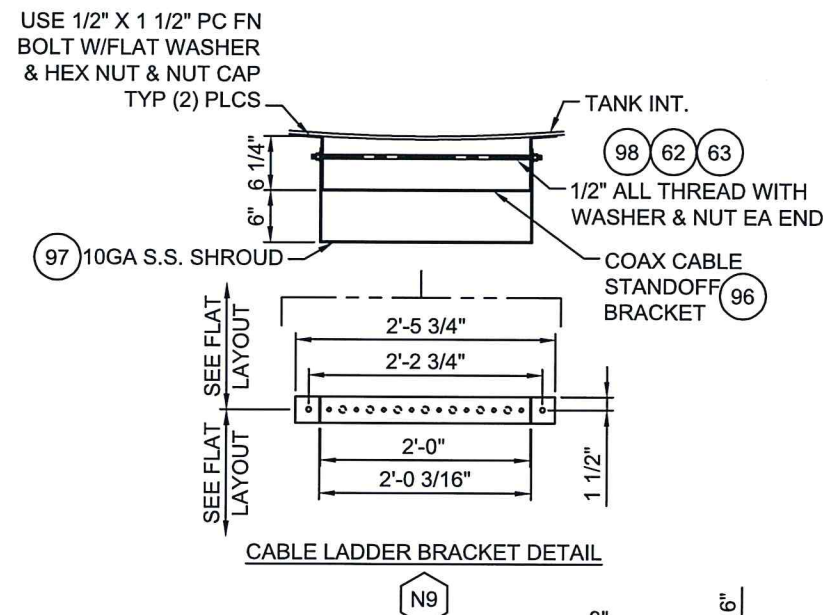
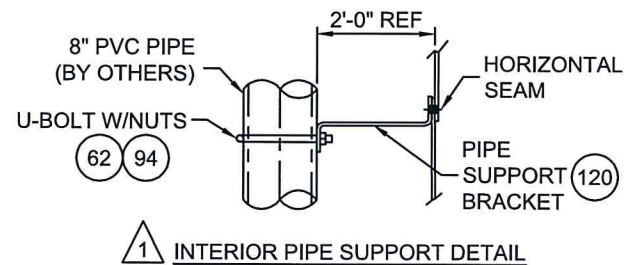
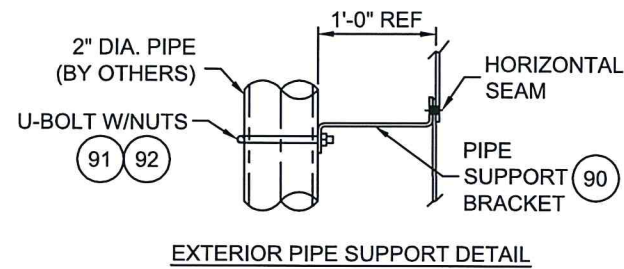


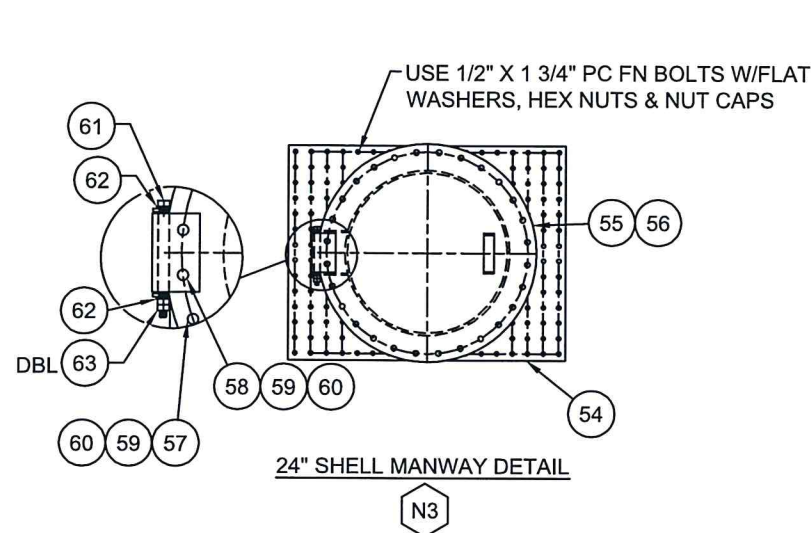

INTERIOR PIPE SUPPORT DETAIL 1

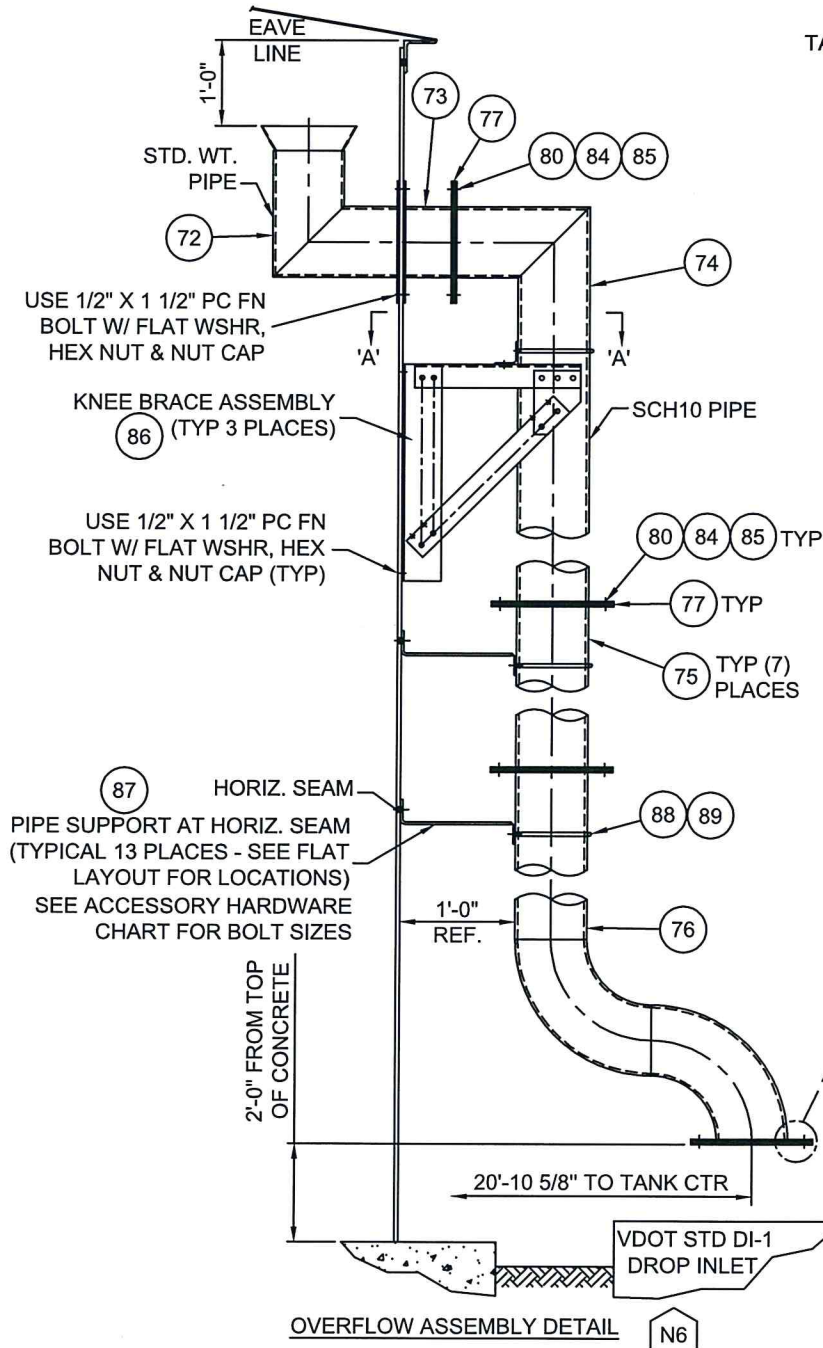

COMMONWEALTH OF VIRGINIA
KEVIN W. SHEDDRICK
Lic. No. 0402054930
PROFESSIONAL ENGINEER
Kevin W Sheddric, PE
2016.01.11 13:24:55 -06'00'

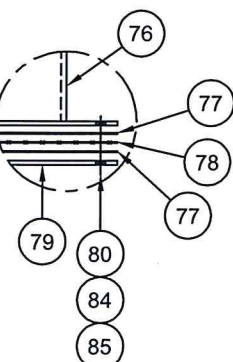

TOTAL WT:		PARENT: ---						THE INFORMATION ON THIS DOCUMENT IS CONFIDENTIAL PROPERTY OF TANK CONNECTION AND/OR ITS AFFILIATES. ANY OTHER USE, RETENTION, DISSEMINATION, FORWARDING, PRINTING OR COPYING OF THIS DOCUMENT TO UNAUTHORIZED PARTIES IS STRICTLY PROHIBITED, WITHOUT THE EXPRESSED WRITTEN CONSENT OF TANK CONNECTION. TANK CONNECTION AFFILIATE GROUP 3609 NORTH 16TH ST. • PARSONS, KANSAS 67357 620.423.3010 • FAX: 620.423.3999								CERTIFIED: APPROVED FOR CONSTRUCTION			
DO NOT SCALE DRAWING IN INCHES ANSI/ASME Y14.1 STANDARDS		TOLERANCES UNLESS OTHERWISE NOTED								ACCESSORY DETAIL SHEET		PROJ #		05286		JOB #		001	
		ANGULAR DEVIATION		PERMISSIBLE DEVIATION NOMINAL LENGTH IN INCHES															
		X = ±1.0° / X.X = ±0.5°		0 - 4" 4" - 48" 48" - 130" 130" - 240" 240"+															
 3RD ANGLE PROJECTION		LINEAR TOLERANCE:		1/32" 1/16" 5/32" 1/8" 3/16"				1		ADDED 8" BRACKETS		12/11/2015		CAS		JBB			
		HOLE TO HOLE TOLERANCE:		1/32" 1/32" 1/32" 1/16" 1/16"				0		RELEASED FOR FABRICATION		11/3/2015		DWM		CAS			
								REV		REVISION DESCRIPTION		DATE		DRAWN BY		CHECKED BY			