



P:\8584GP - WWA Burnt Chimney Water Tank, Writz, VA\Engineering & Design\Final Design\8584GP_REV 2.dwg

LEGEND

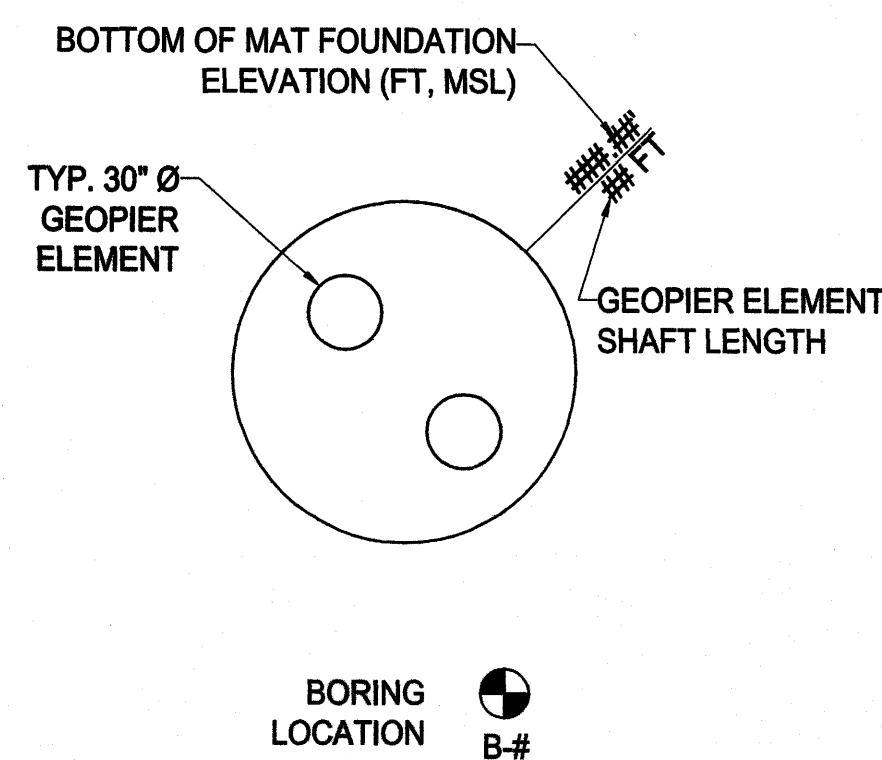

44.5' CONCRETE MAT FOUNDATION

PERIMETER PIERS SPACED 19'-4" OFF TANK CENTER LOCATED AT CENTER OF PIER NUMBER 19

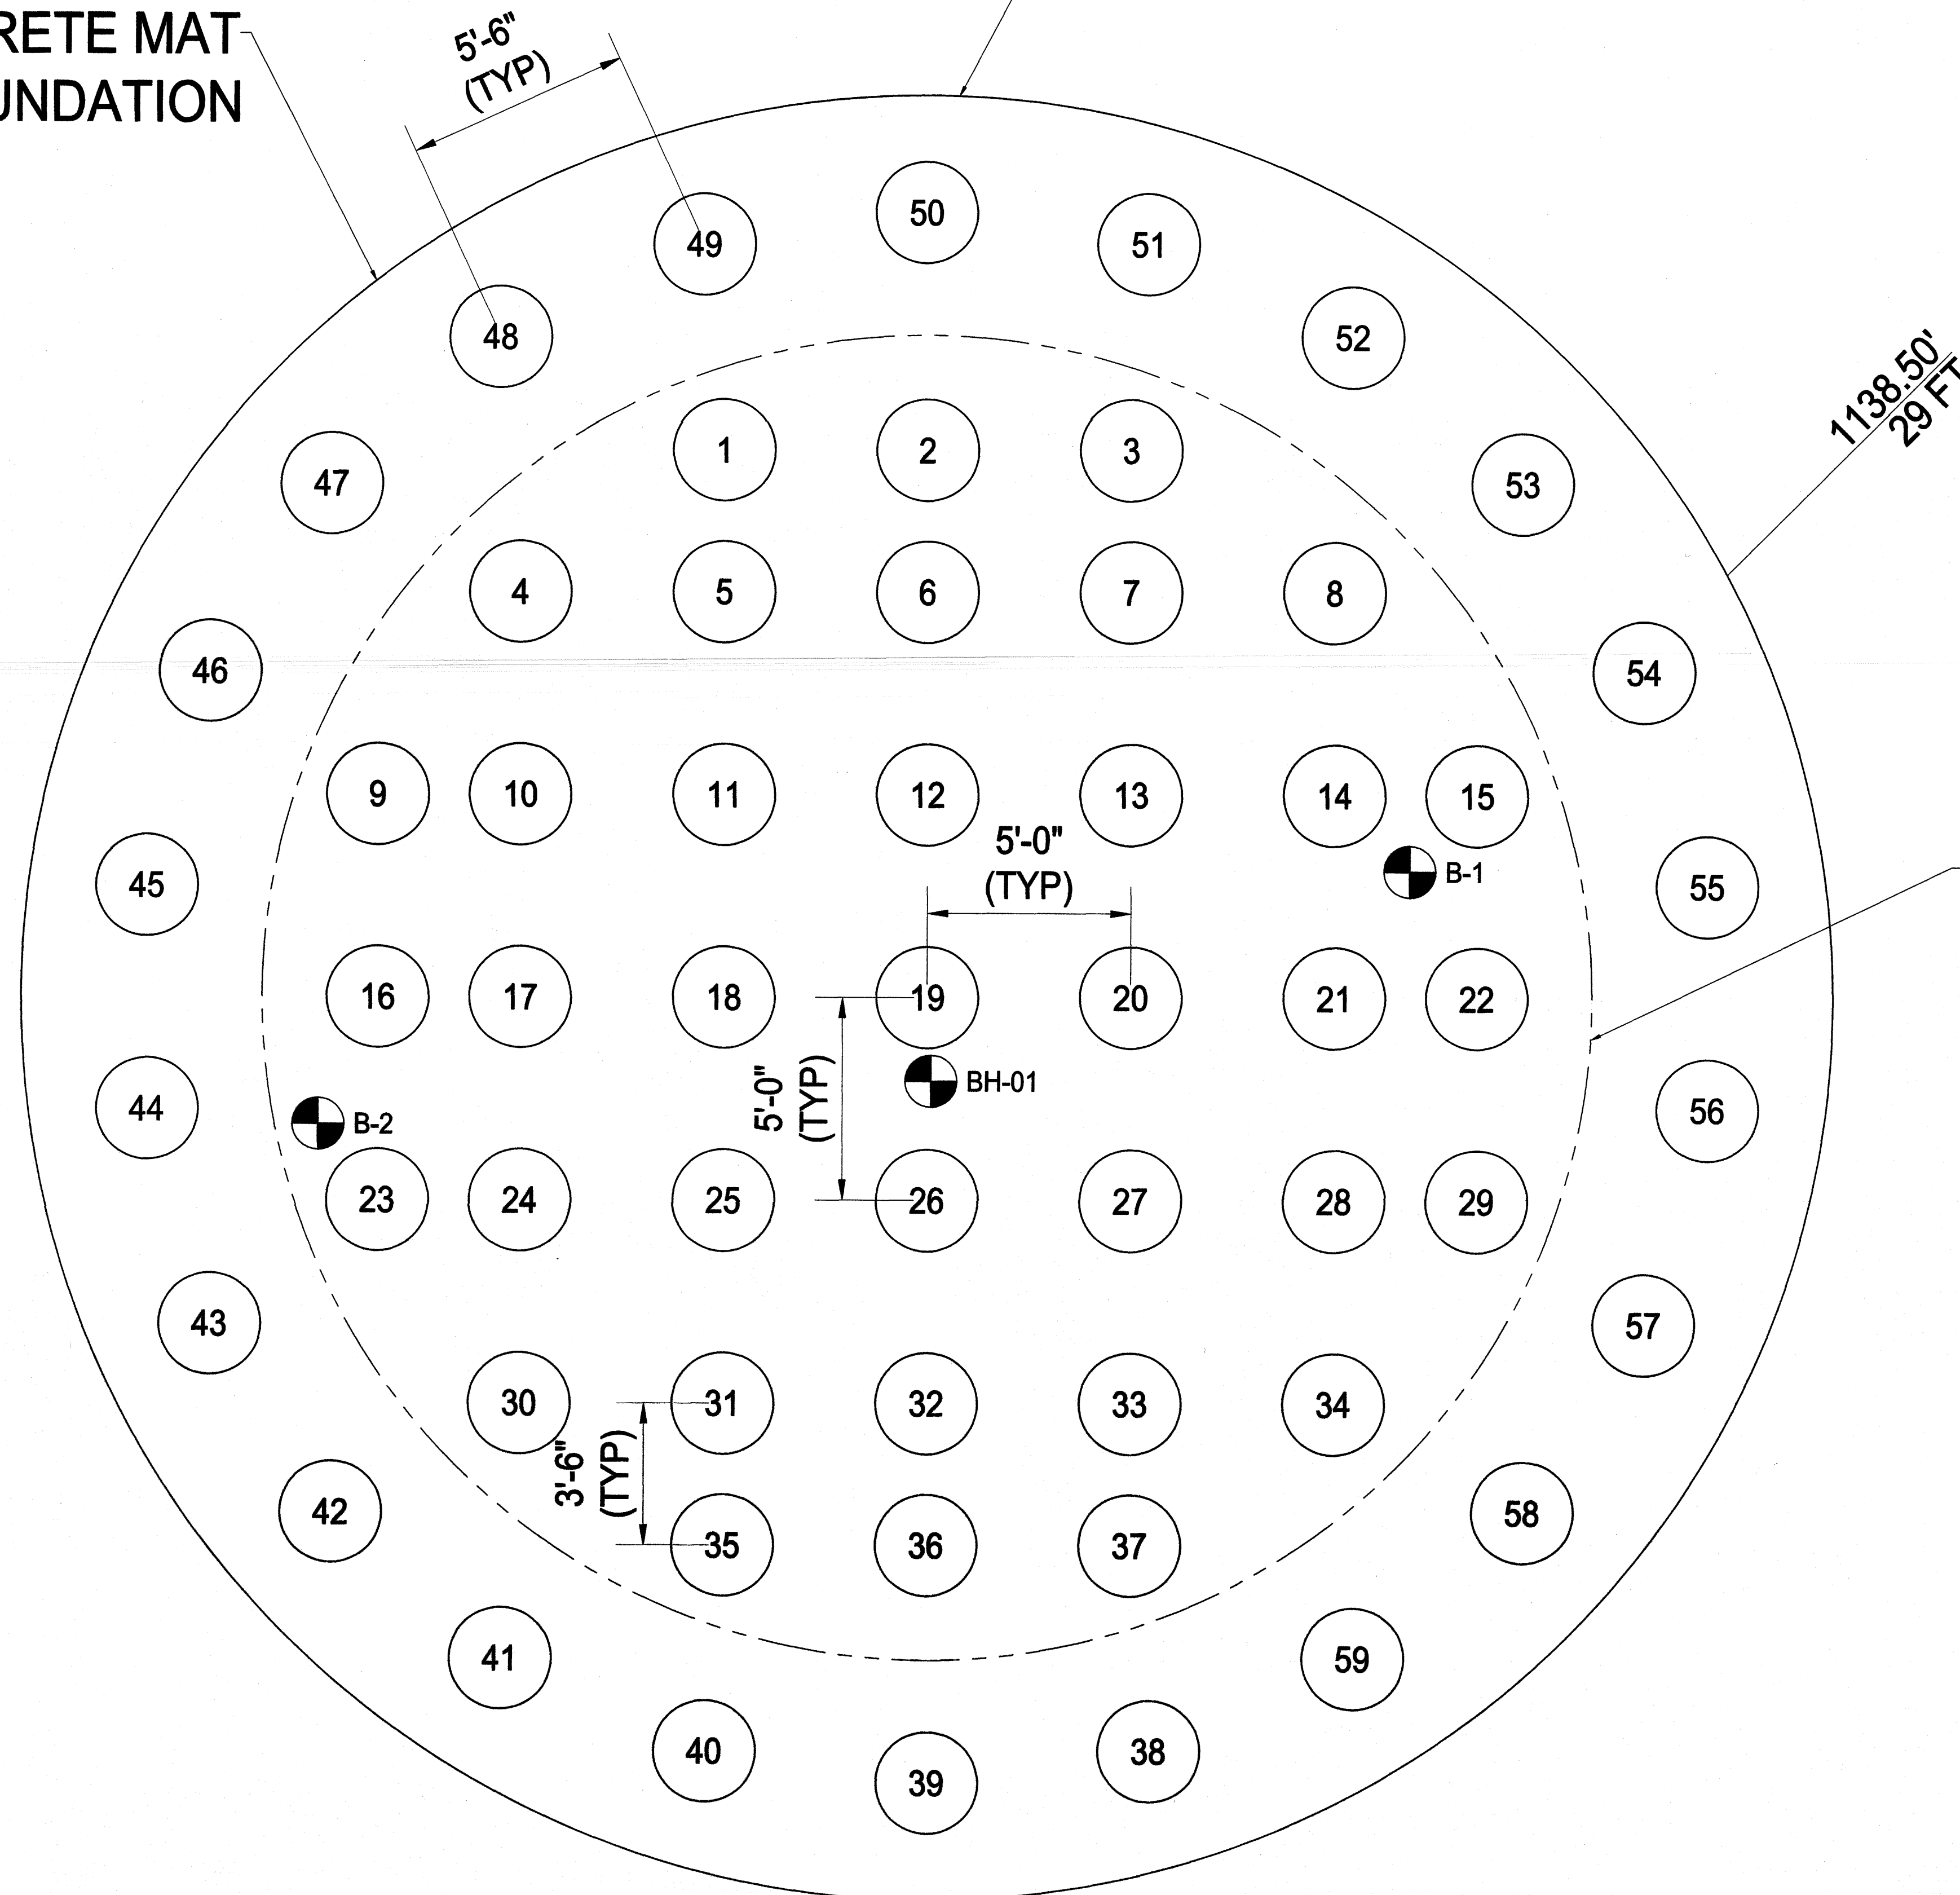

32.68' X 103.12' TANK




413 Browning Court, Purcellville, VA 20132, Phone: 703.771.9844

SUBMISSIONS			
REV.	DATE	COMMENT	BY
0	07/02/2015	FINAL DESIGN	JVG
1	08/13/2015	REVISION 1 (SHEETS GP-1 & GP-2)	JVG
2	09/10/2015	REVISED CALCS (SHEET GP-1)	JVG

PROJECT No.:	8584GP
DRAWN BY:	JPT/JVG
CHECKED BY:	ESD
DATE:	09/10/2015
SCALE:	AS SHOWN
CAD ID:	8584GP_REV 2

PROJECT:	BURNT CHIMNEY WATER STORAGE TANK
LOCATION:	FRANKLIN COUNTY VIRGINIA

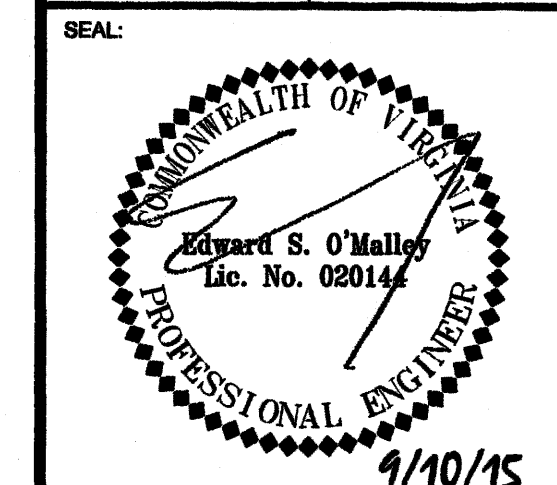

SHEET TITLE:
GEOPIER ELEMENT LAYOUT - PLAN VIEW

SHEET NUMBER:
GP-2
2 OF 3

