


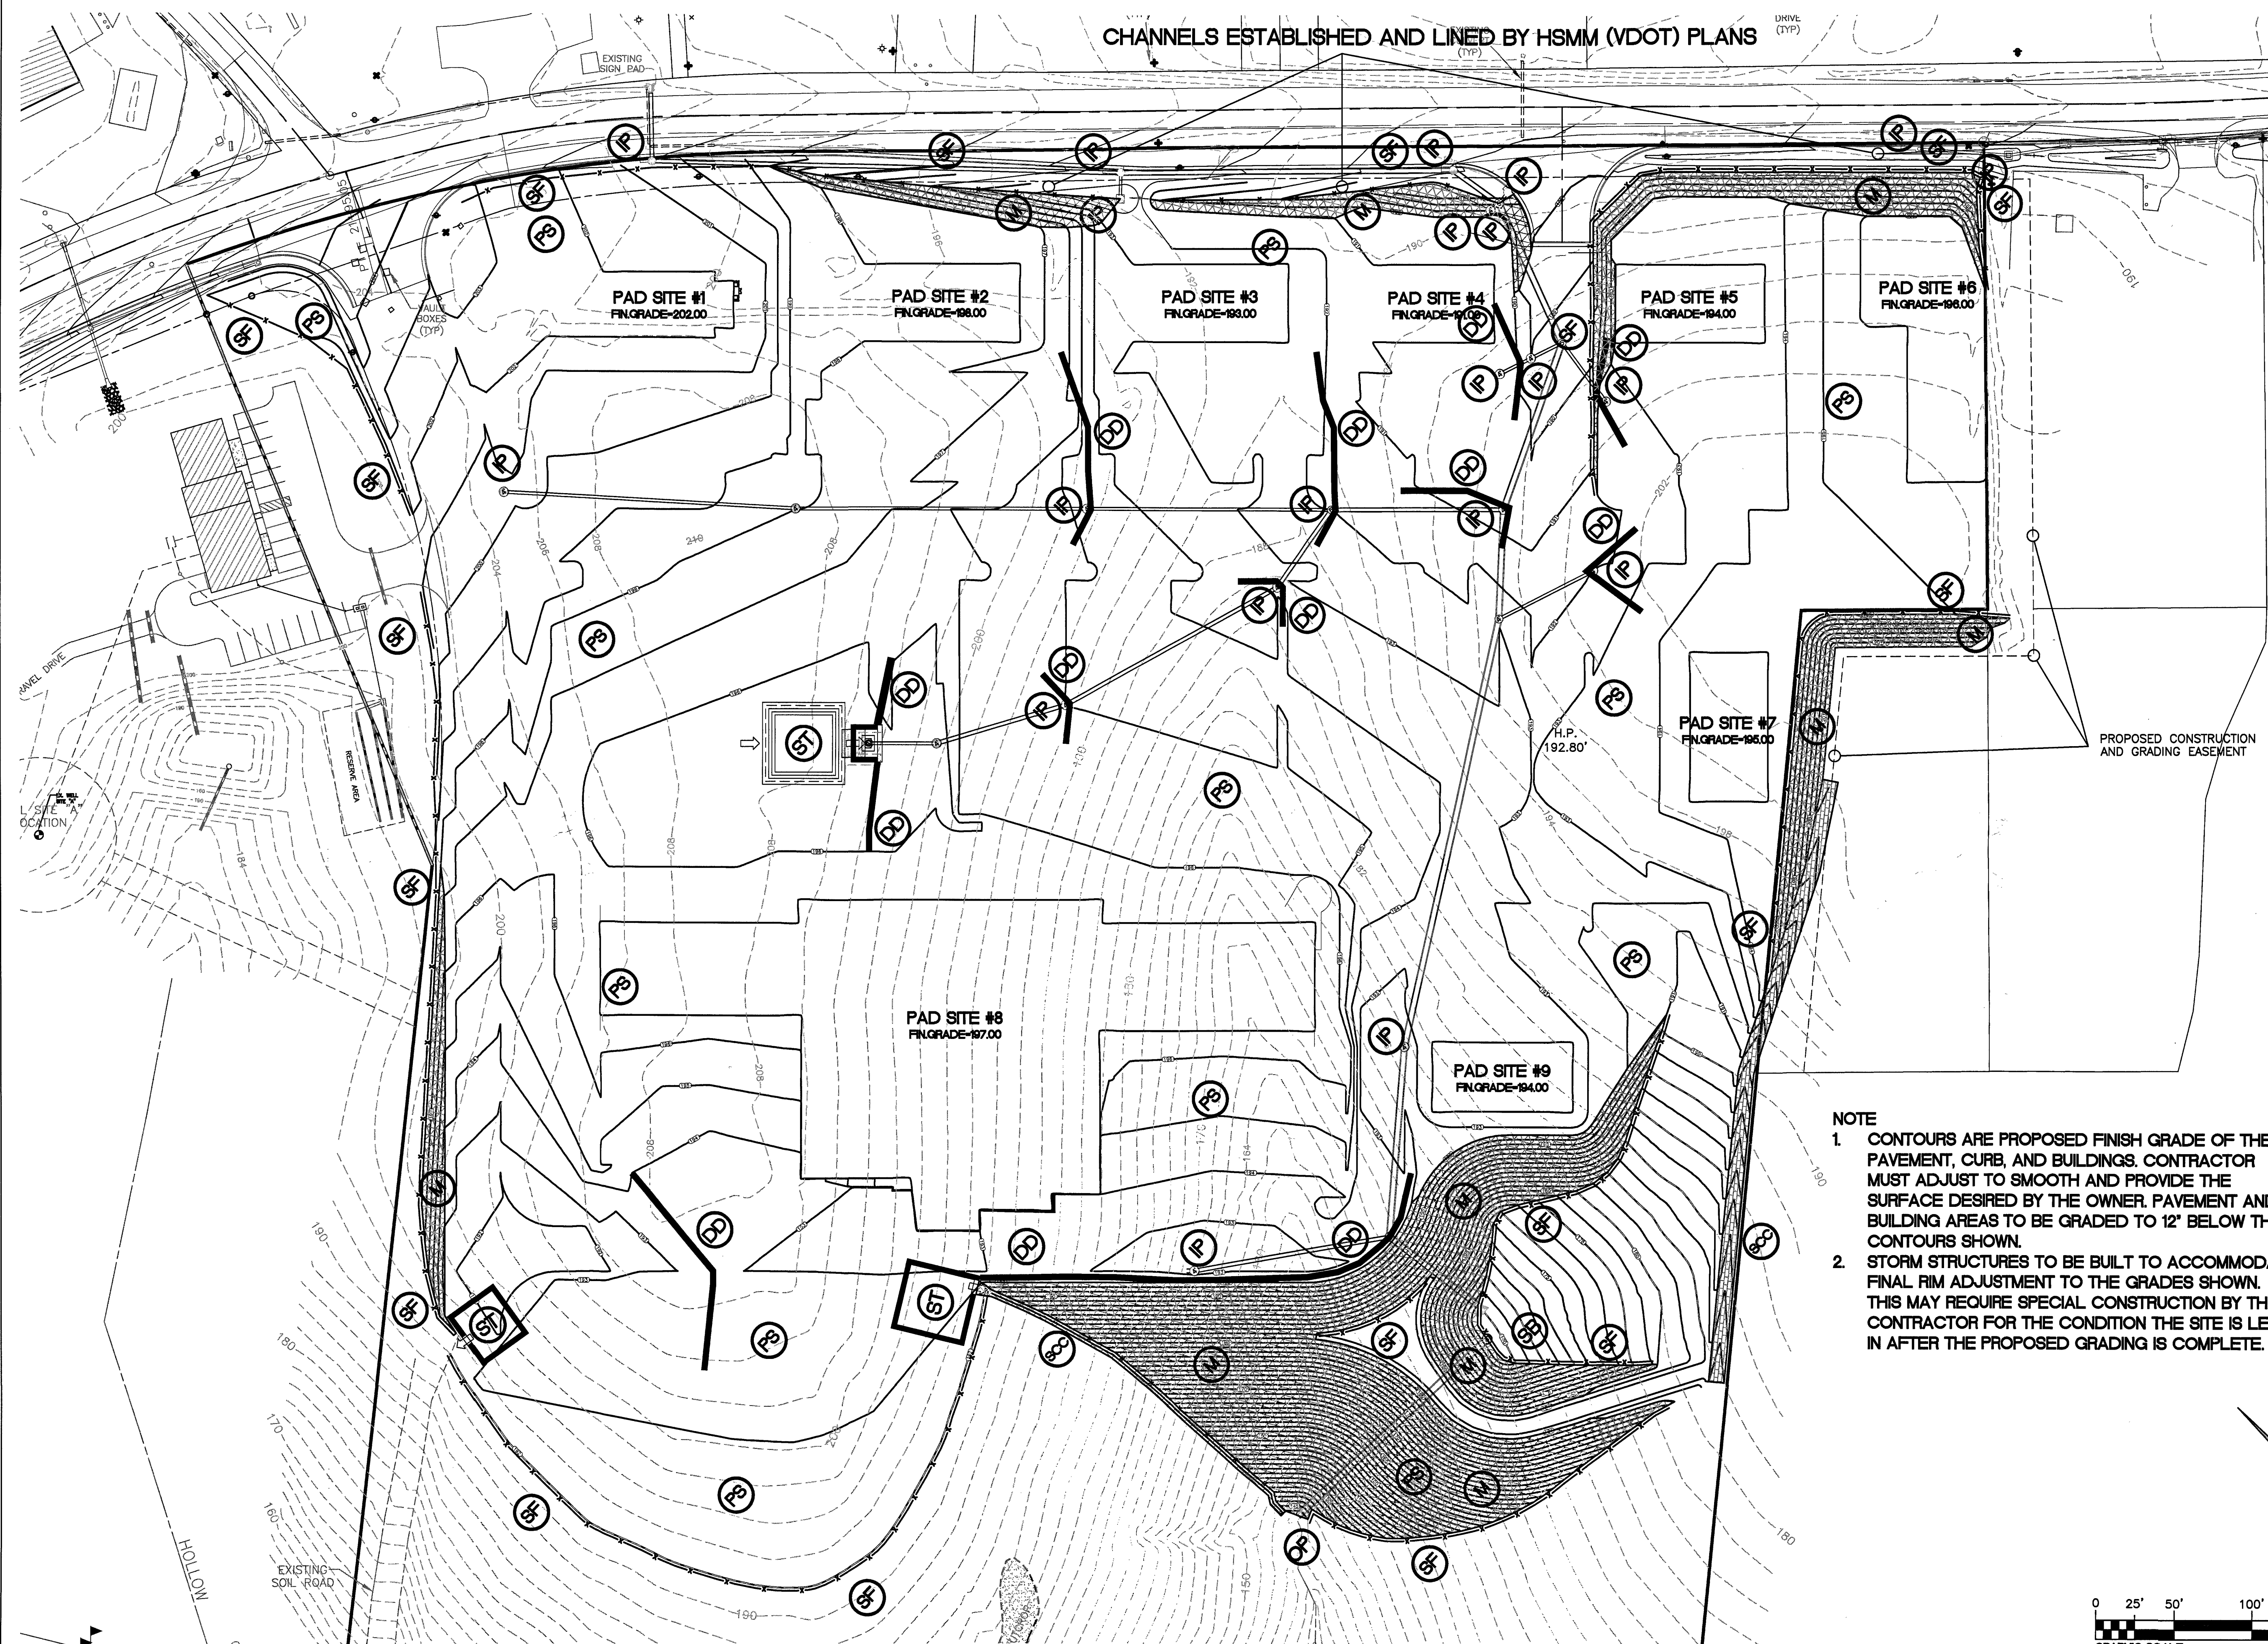

NOTE

1. CONTOURS ARE PROPOSED FINISH GRADE OF THE PAVEMENT, CURB, AND BUILDINGS. CONTRACTOR MUST ADJUST TO SMOOTH AND PROVIDE THE SURFACE DESIRED BY THE OWNER. PAVEMENT AND BUILDING AREAS TO BE GRADED TO 12" BELOW THE CONTOURS SHOWN.
2. STORM STRUCTURES TO BE BUILT TO ACCOMMODATE FINAL RIM ADJUSTMENT TO THE GRADES SHOWN. THIS MAY REQUIRE SPECIAL CONSTRUCTION BY THE CONTRACTOR FOR THE CONDITION THE SITE IS LEFT IN AFTER THE PROPOSED GRADING IS COMPLETE.

[illegible]