


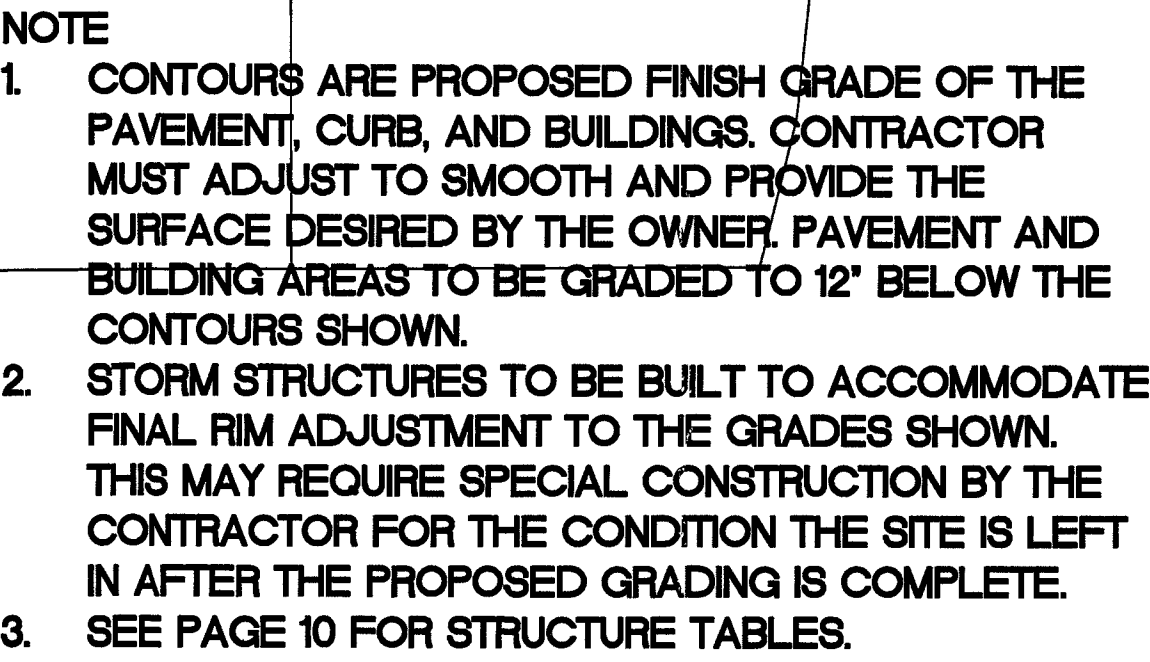

DESIGN	CDS
DRAFT	CDS
CHECK	RDS

DATE	09/29/10
SCALE	AS SHOWN
SHEET	5 OF 11
PROJECT NUMBER	08091